




1 East Elevation as Proposed
2034 1:50

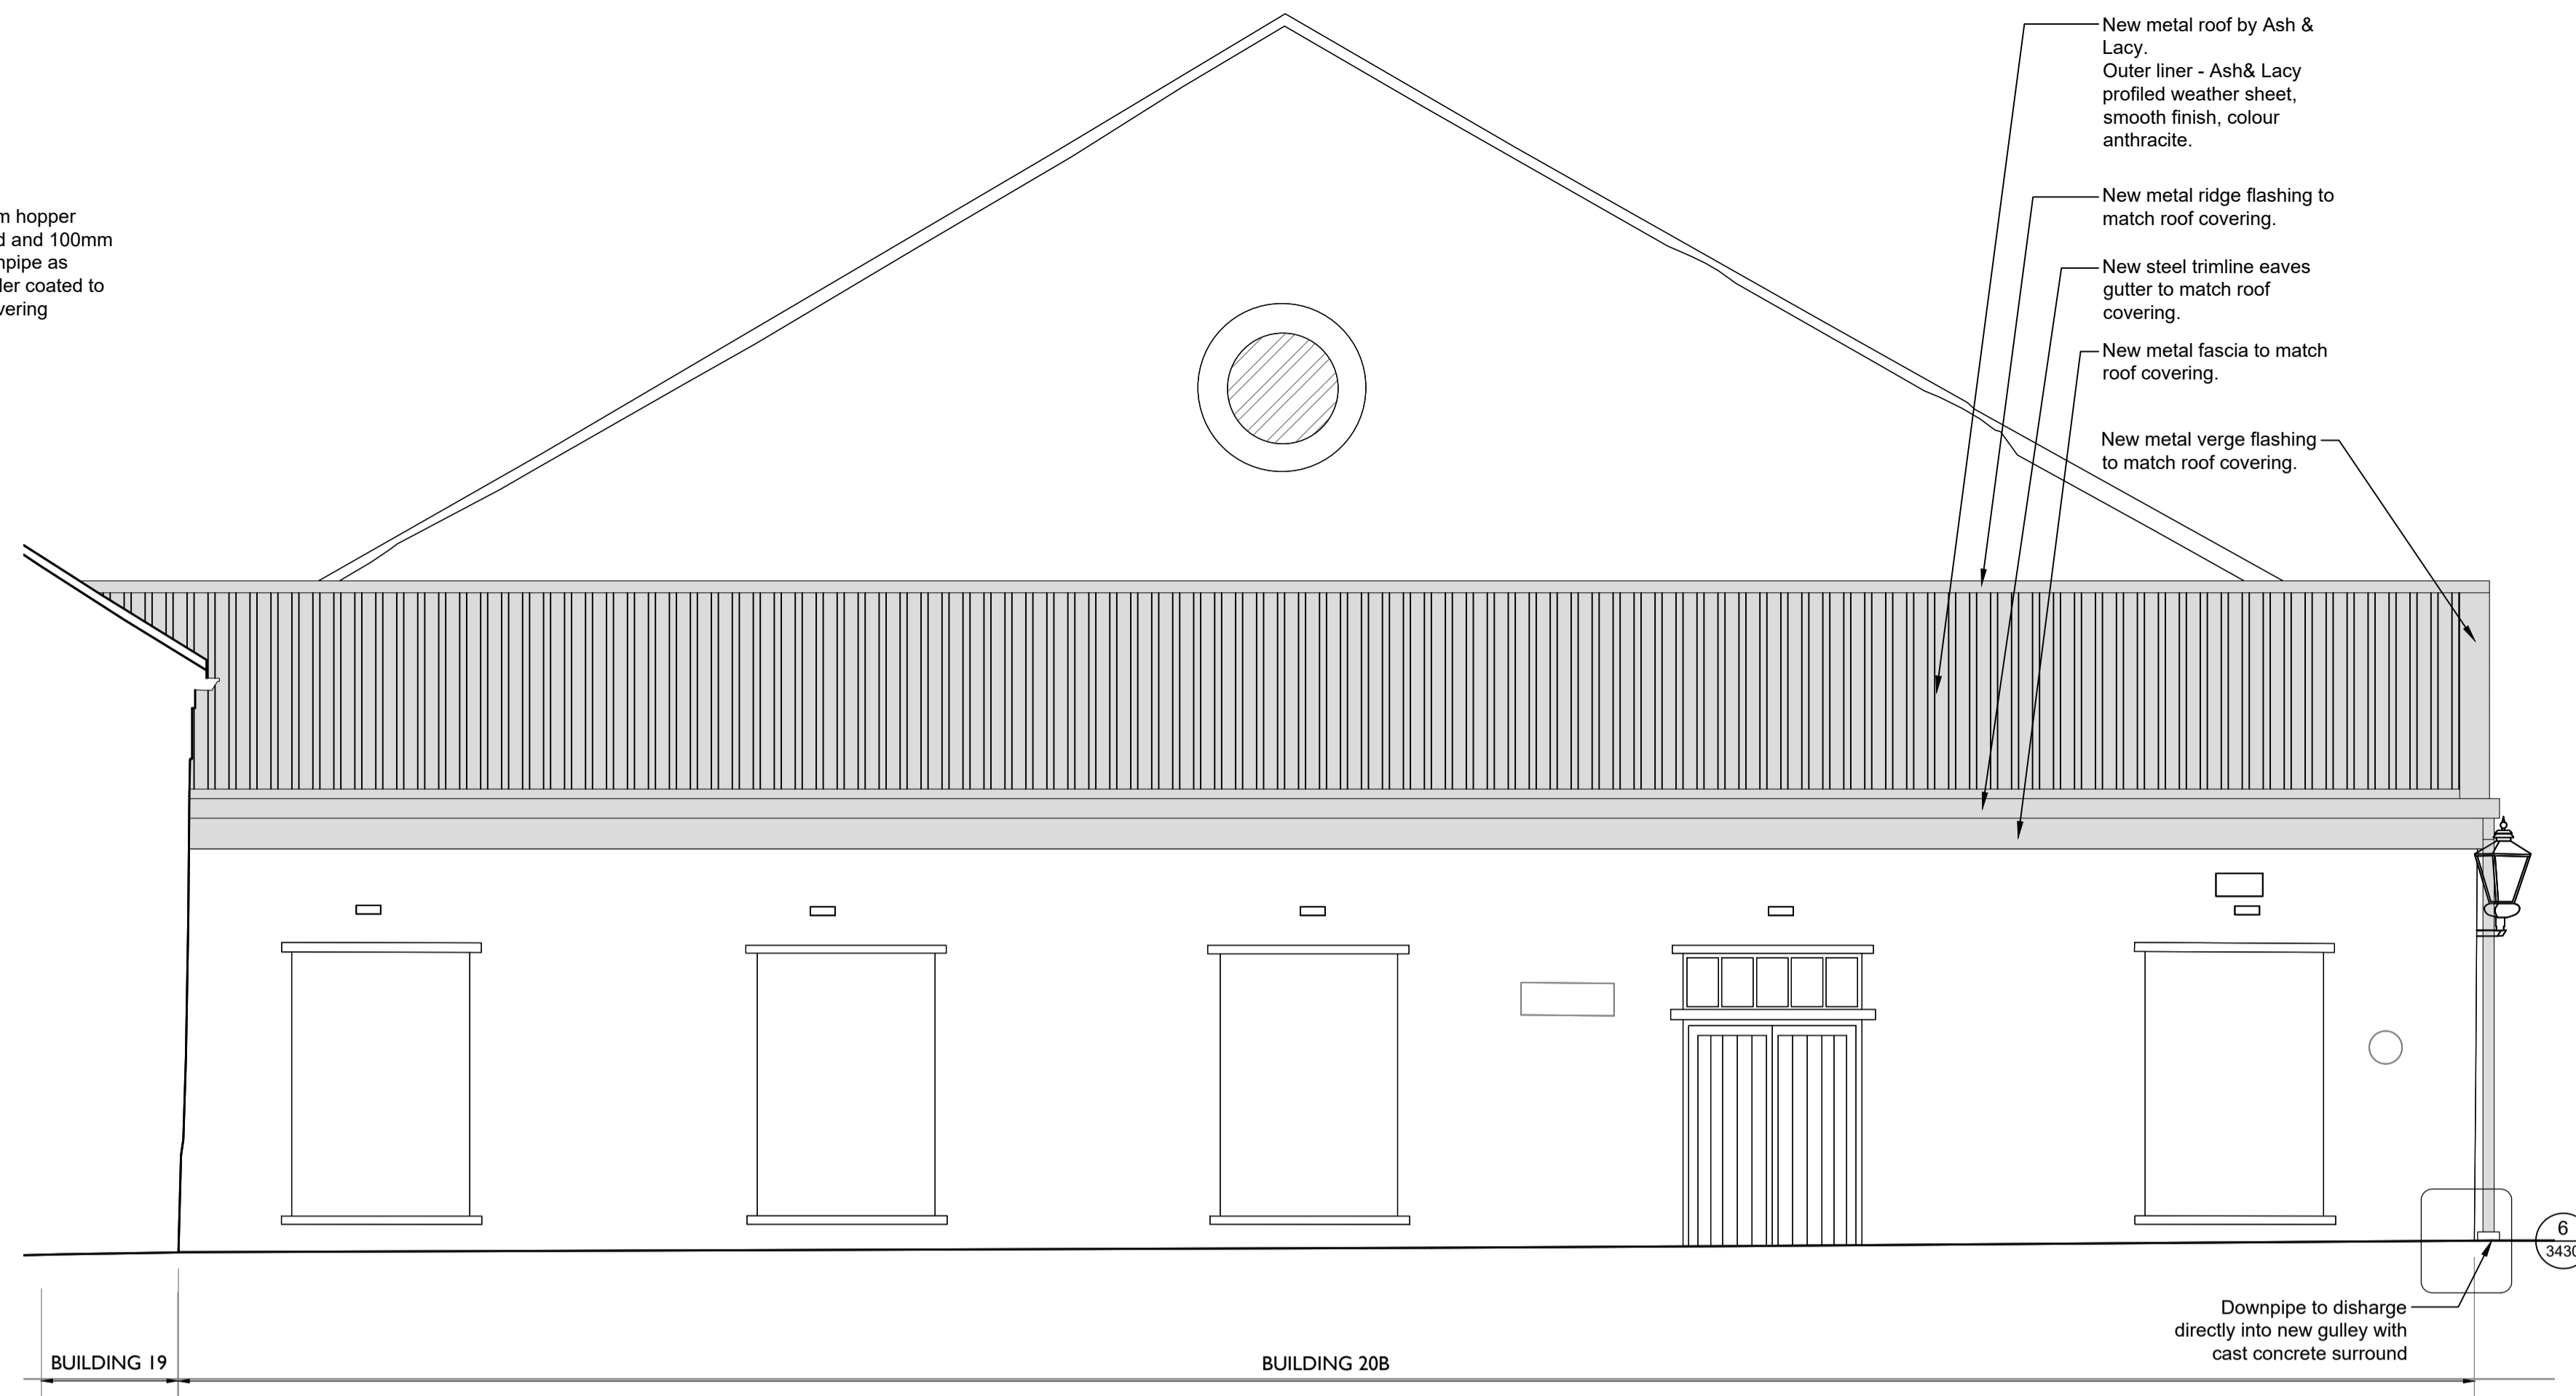

2 South Elevation as Proposed
2034 1:50

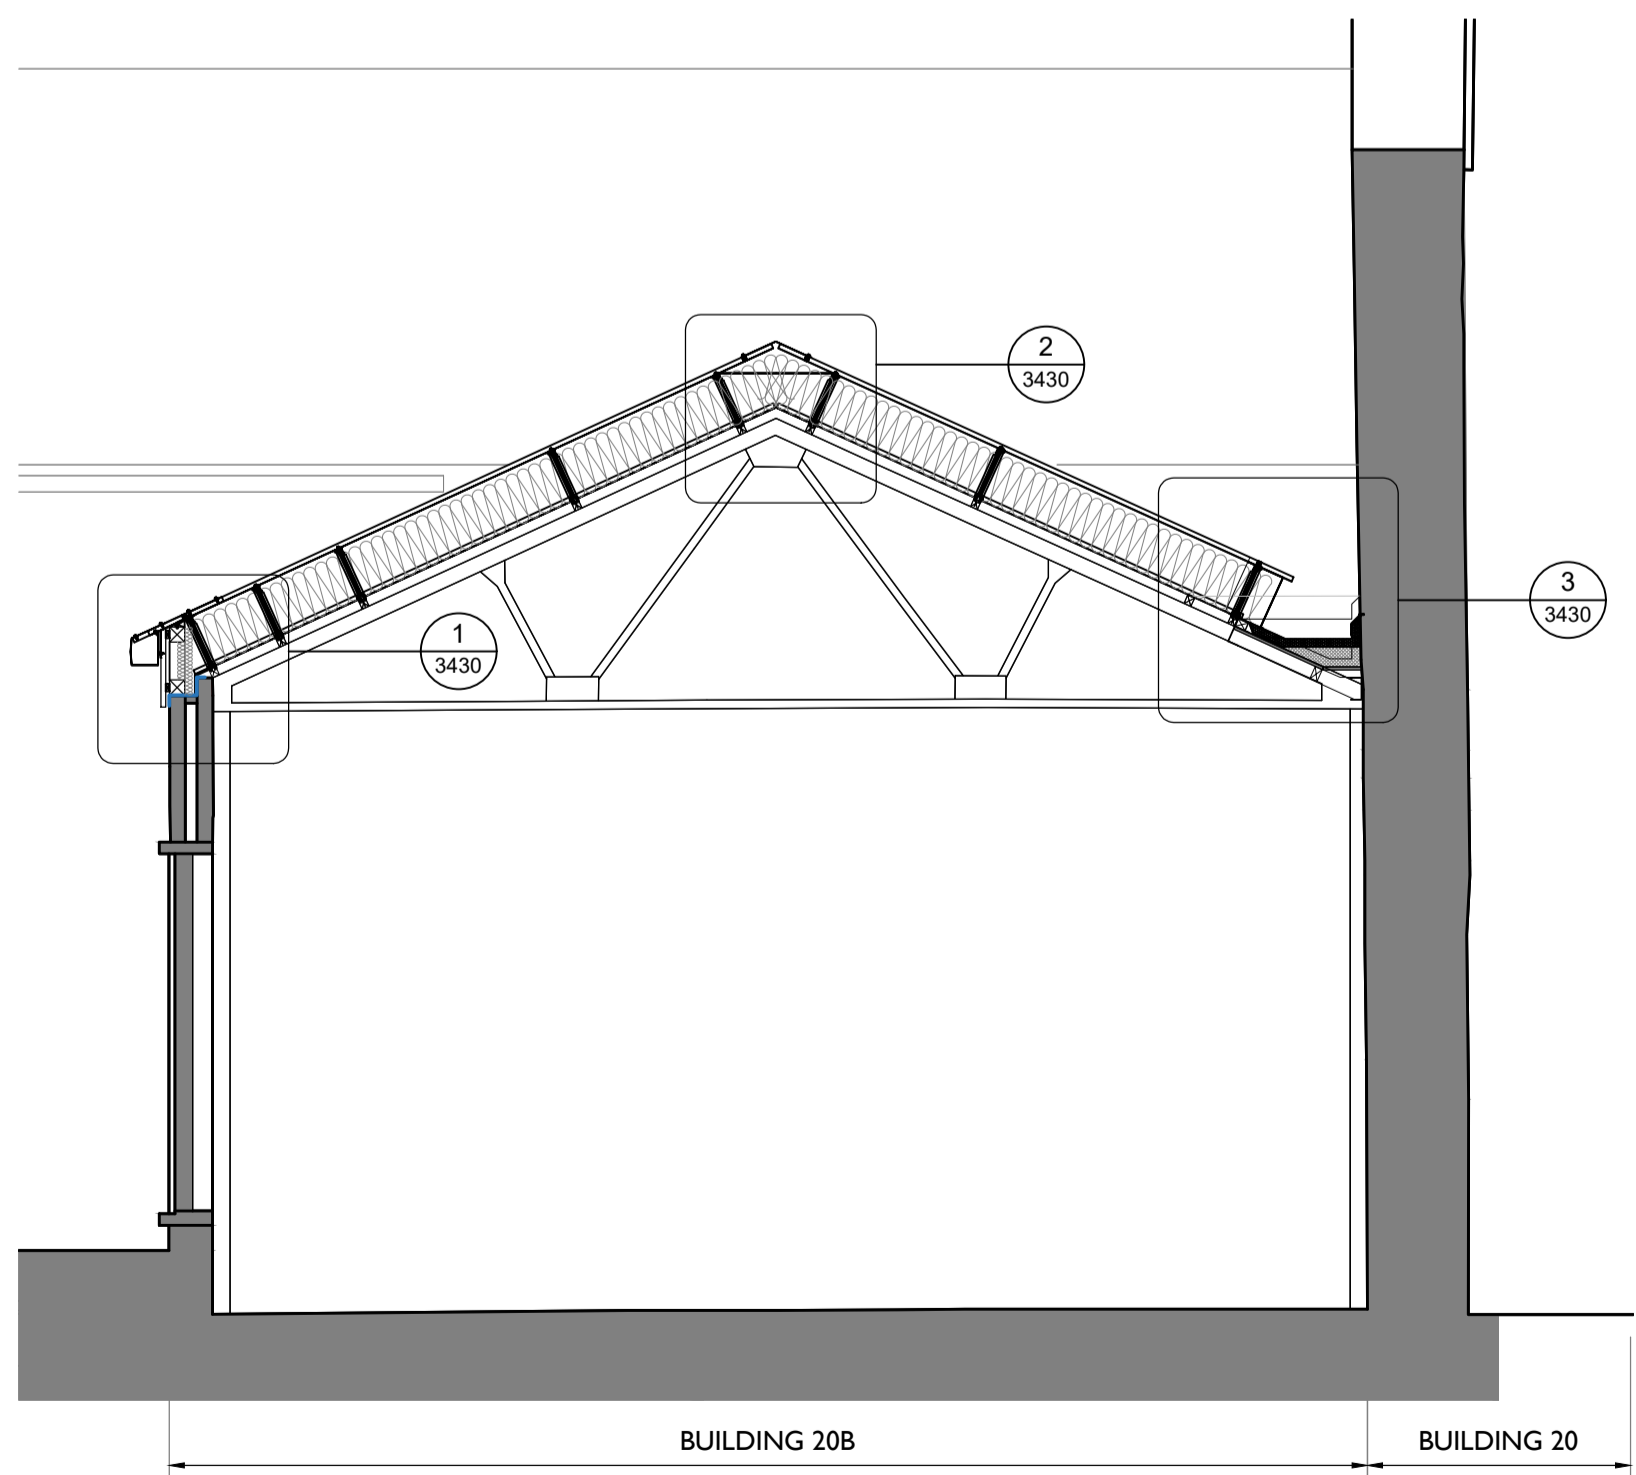


3 Section 01 as Proposed
2034 1:50

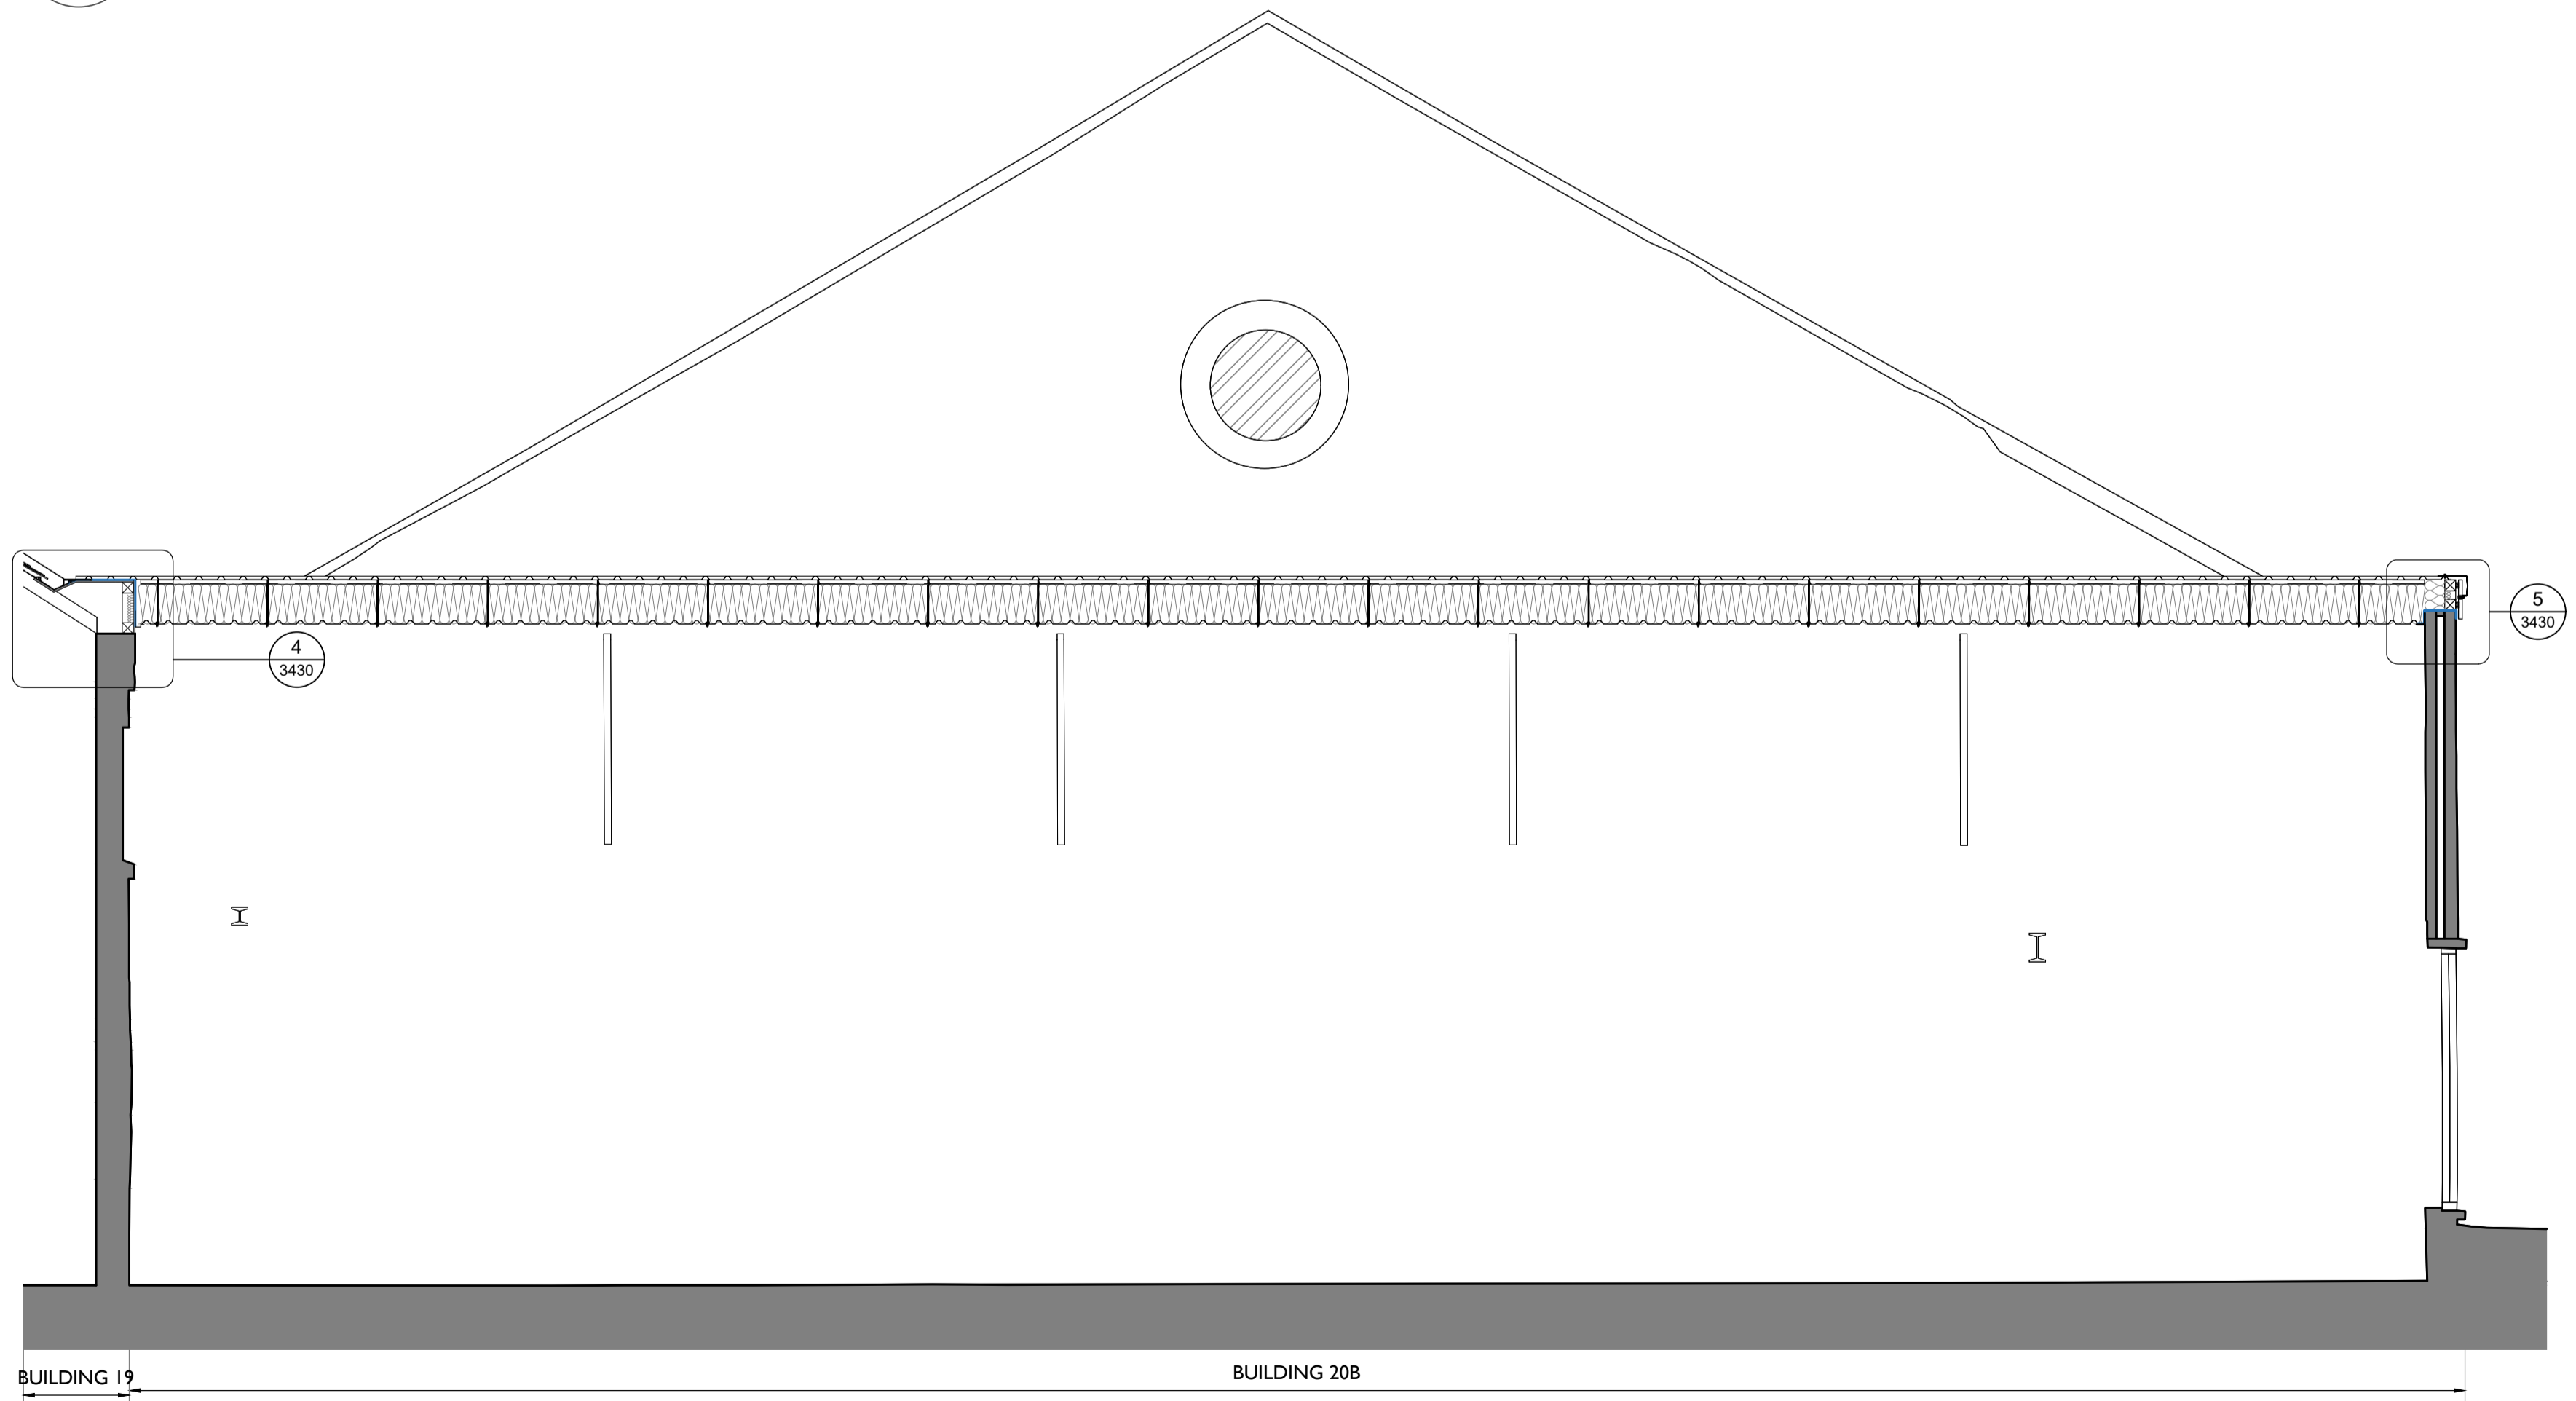

4 Section 02 as Proposed
2034 1:50

Notes:
Drawings are based on survey data and may not accurately represent what is physically present.
Do not scale from this drawing. All dimensions are to be verified on site before proceeding with the work.
All dimensions are in millimetres unless noted otherwise.
Purcell shall be notified in writing of any discrepancies.
All digital Information within this DWG format file is the copyright of Purcell Architecture Limited and is for information purposes only. No digital information may be reused or reproduced by any party for any purpose without written permission.

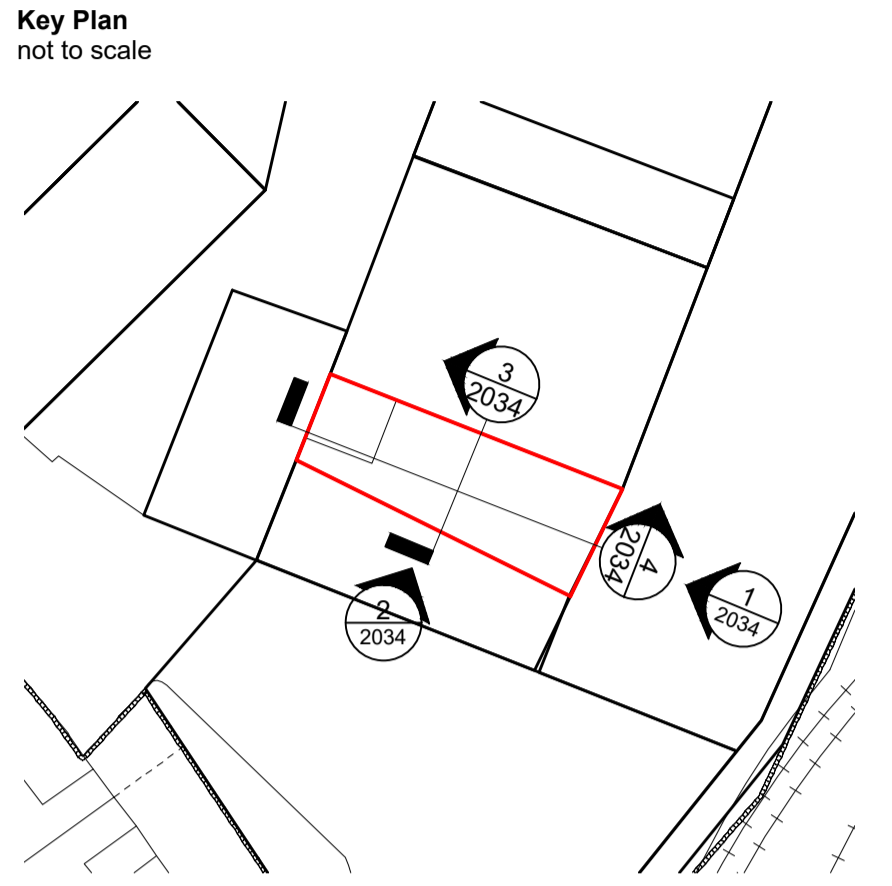


Key

REV	DATE	BY	CHK	DESCRIPTION
P01	06.09.24	RM	TW	First Issue

CLIENT
Barnsley MBC

PROJECT
Elsecar - Forging Ahead

JOB NUMBER
EFAS

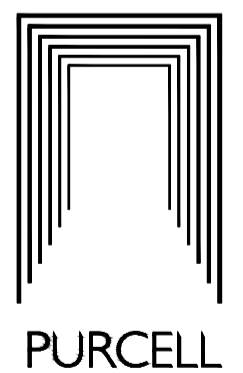

TITLE
Building 20B Elevations as Proposed

SIZE SCALE
A1L As Indicated

REV SUITABILITY/REASON FOR ISSUE
P01 S2 - For Information

DRAWING NUMBER
EFAS-PUR-ZZ-ZZ-DR-A-2034

PURCELL IS THE REGISTERED TRADE NAME FOR PURCELL ARCHITECTURE LTD AND ALL SUBSIDIARY COMPANIES AND IS REGISTERED IN THE UNITED KINGDOM, EUROPEAN UNION, HONG KONG, CHINA AND AUSTRALIA.
© PURCELL 2024 www.purcell.com

