




**PROPOSED FRONT ELEVATION**  
SCALE 1:100




**PROPOSED SIDE ELEVATION**  
SCALE 1:100




**PROPOSED REAR ELEVATION**  
SCALE 1:100

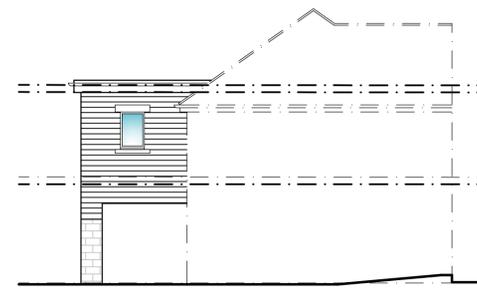

**PROPOSED SIDE ELEVATION**  
SCALE 1:100

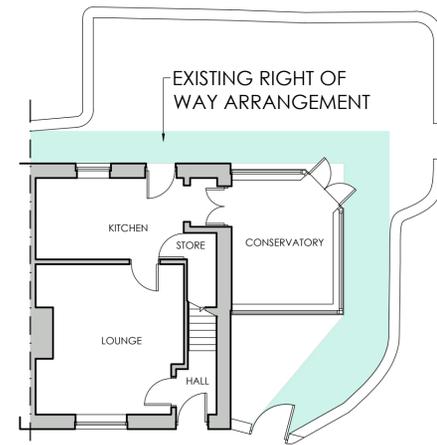


**EXISTING GROUND FLOOR PLAN**  
SCALE 1:100

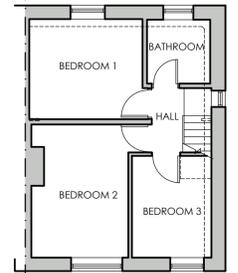

**EXISTING FIRST FLOOR PLAN**  
SCALE 1:100




**EXISTING FRONT ELEVATION**  
SCALE 1:100

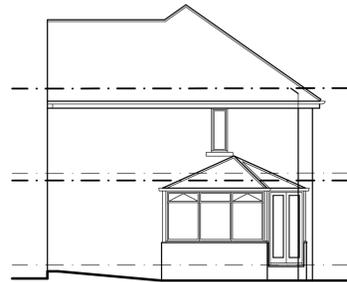


**EXISTING SIDE ELEVATION**  
SCALE 1:100




**EXISTING REAR ELEVATION**  
SCALE 1:100

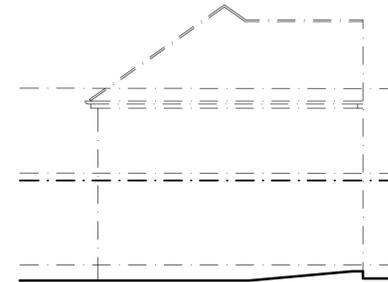

**EXISTING SIDE ELEVATION**  
SCALE 1:100

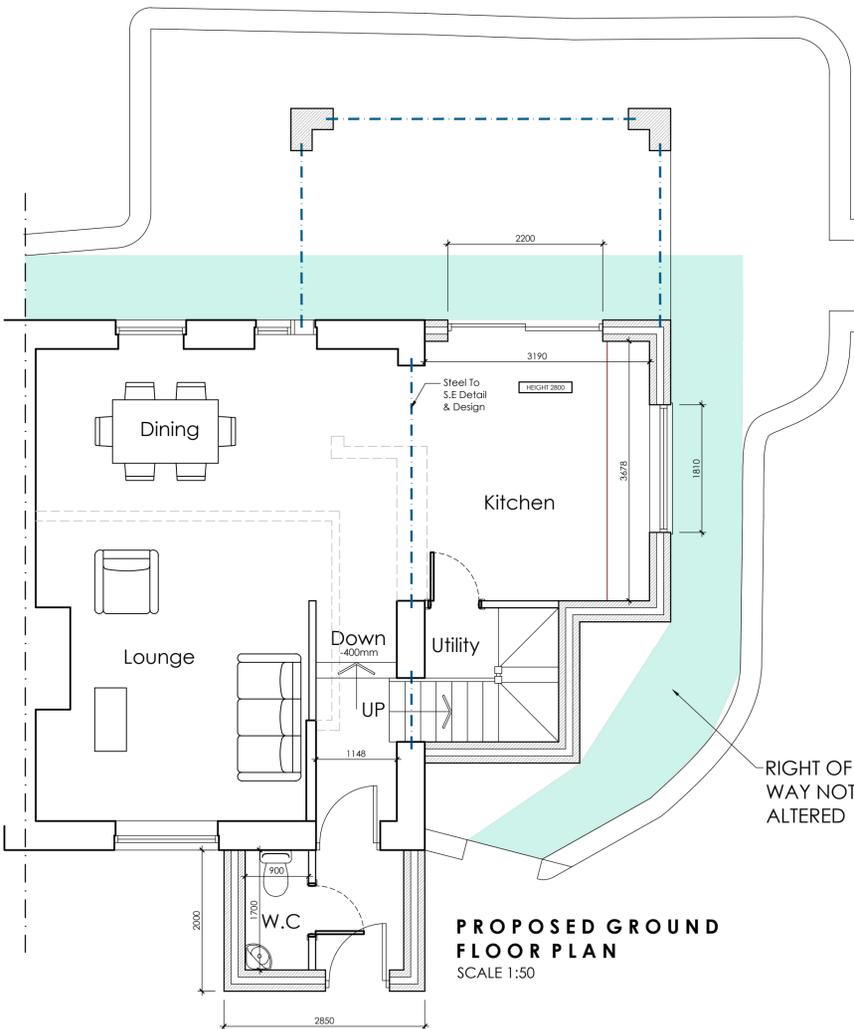


**PROPOSED GROUND FLOOR PLAN**  
SCALE 1:50

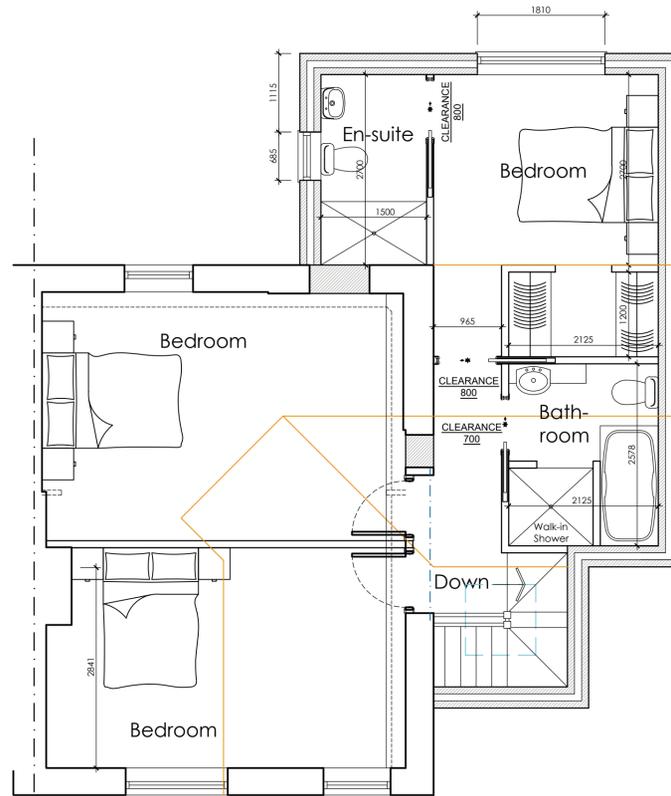

**PROPOSED FIRST FLOOR PLAN**  
SCALE 1:50



**BLOCK PLAN**  
SCALE 1:500

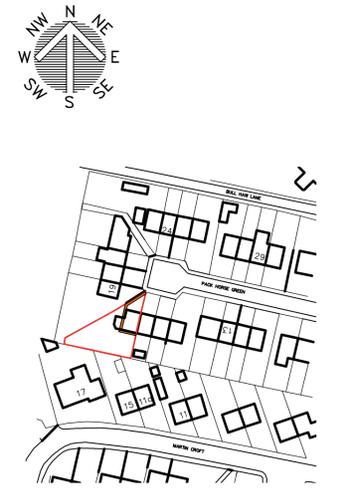

**LOCATION PLAN**  
SCALE 1:1250

		OFFICE ONE, 34 VICTORIA ROAD, BARNSELY, S70 2BU		Phone: 01226 208482 Email: info@whiteaguspartnership.co.uk Web: www.whiteaguspartnership.co.uk	
ARCHITECTURAL SERVICES					
Project: PROPOSED EXTENSION AT 18 PACK HORSE GREEN, SILKSTONE BARNSELY, S75 4JT			Client: MR LUNN		
Drawing Title: PLANS AND ELEVATIONS			Date: OCTOBER 2023	Scale: 1:50 & 1:100 @ A1	Ref: 20-207
Date: 19/10/2023	Suffix: A	Description: REVISED TO CLIENTS REQUIREMENTS	Date: 19/02/2025	Suffix: F	Description: ROOF REVISED
Date: 12/09/2024	Suffix: B	Description: REVISED TO CLIENTS REQUIREMENTS	Date: 27/02/2024	Suffix: C	Description: ROOF REVISED
Date: 21/11/2024	Suffix: C	Description: REVISED TO CLIENTS REQUIREMENTS	Date: 14/08/2025	Suffix: H	Description: WINDOWS REMOVED
Date: 11/12/2024	Suffix: D	Description: REVISED TO CLIENTS REQUIREMENTS	Date: 	Suffix: 	Description: 
Date: 	Suffix: E	Description: REVISED TO CLIENTS REQUIREMENTS	Date: 	Suffix: 	Description: 
Date: 	Suffix: 	Description: 	Date: 	Suffix: 	Description: 