



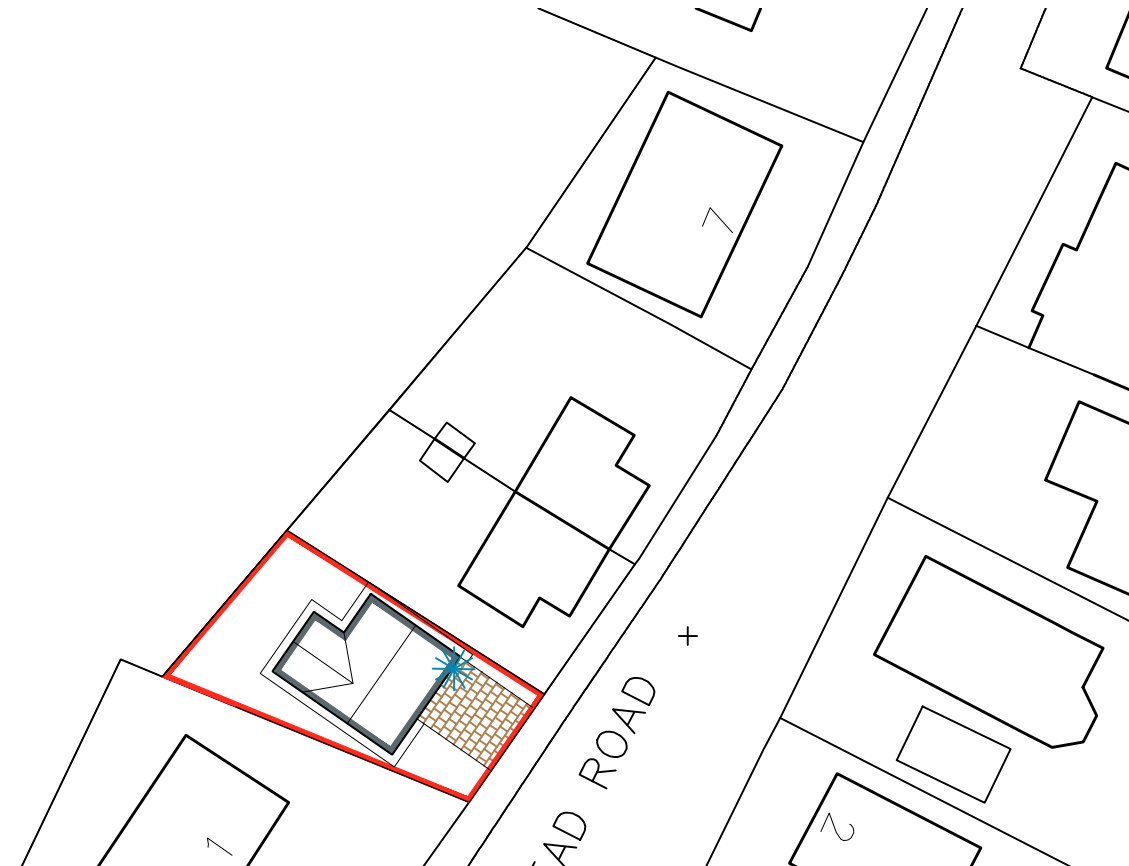

SITE PLAN
SCALE 1:500

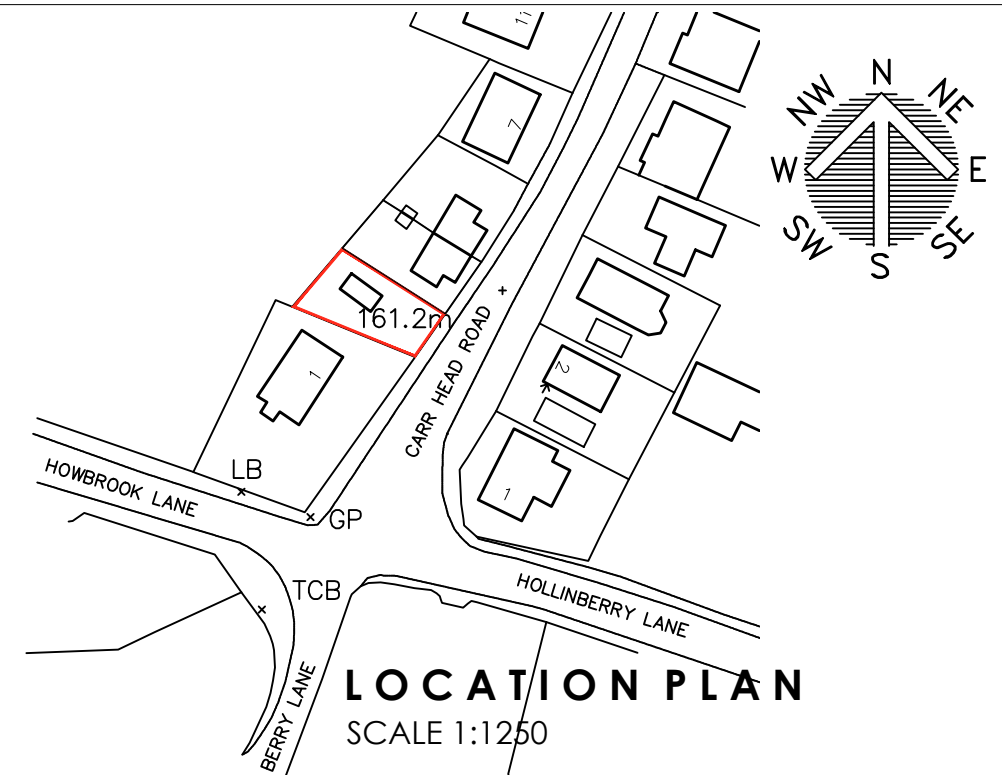

 EVA-07S-SE / EVA-07S-SE RFID
32amp VEHICLE CHARGING POINT

LANDSCAPING
ALL SOFT LANDSCAPE AREAS TO BE TURFED
CONCRETE PAVING TO PATHWAYS AROUND BUILDINGS
BLOCK PAVING TO PARKING AREAS.
TREE PLANTING- NONE PROPOSED

- EXTERNAL WALLS NATURAL, COURSED STONE WALLING
- ANTHRACITE DARK GREY UPVC WINDOWS
- MARLEY MODERN DARK GREY ROOFING TILES.

			OFFICE ONE, 34 VICTORIA ROAD, BARNLEY, S70 2BU			Phone: 01226 208482 Email: info@whiteaguspартnership.co.uk Web: www.whiteaguspартnership.co.uk					
ARCHITECTURAL SERVICES											
Project. RESIDENTIAL DEVELOPMENT ON LAND AT CARR HEAD ROAD SHEFFIELD						Client. MR S. O'KEEFE					
Drawing Title. PLANNING CONDITIONS						Date. JULY 2023		Scale. 1:500@ A3			
						Ref. 20-264		Dwg. No. 05		Rev.	
Date	Suffix	Description				Date	Suffix	Description			