






NORTH ELEVATION

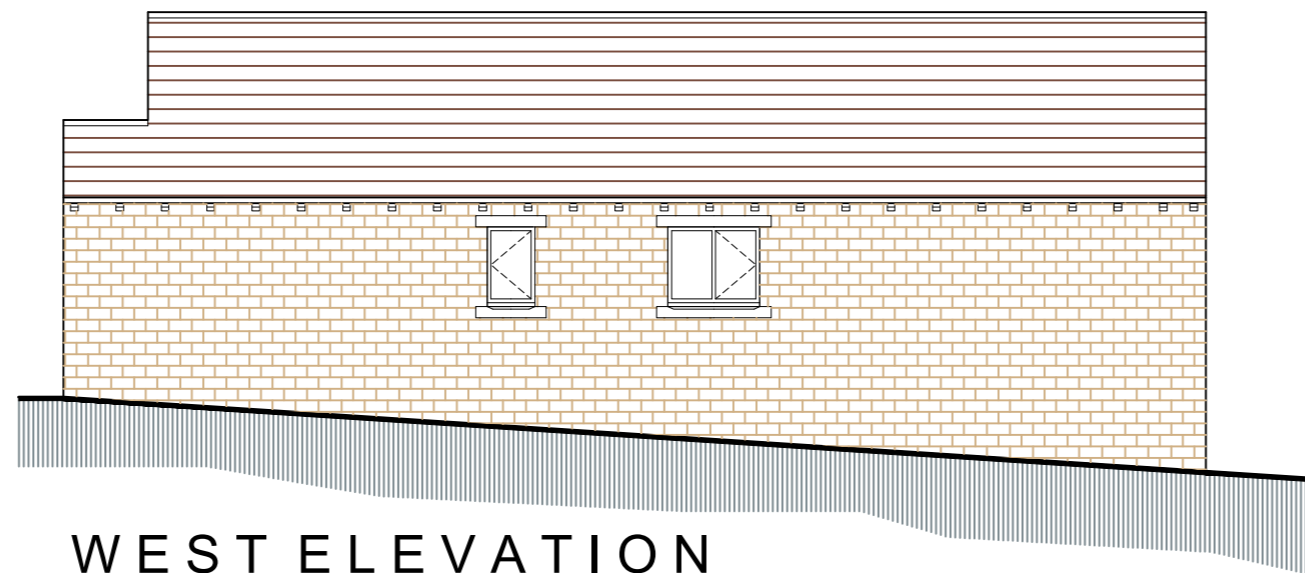


WEST ELEVATION

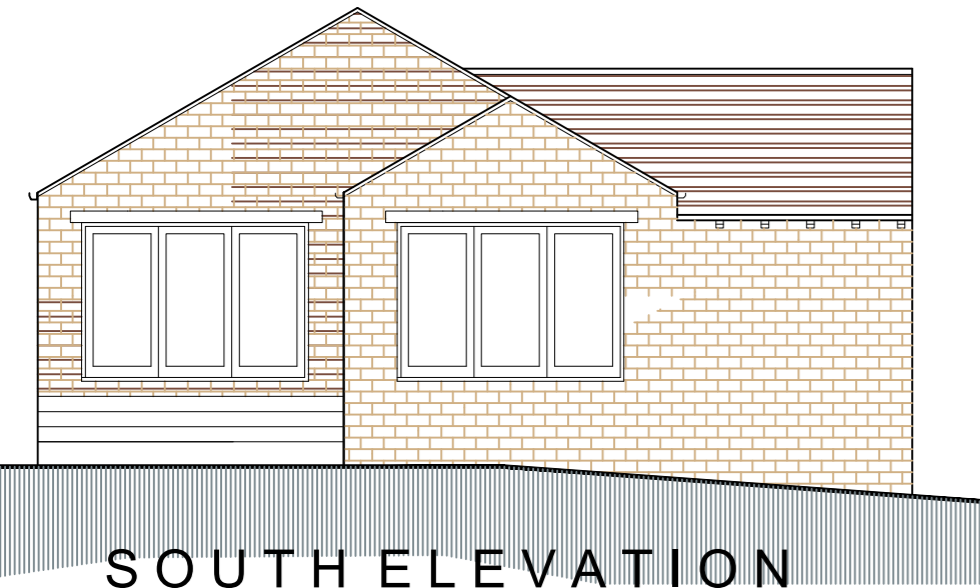


SOUTH ELEVATION

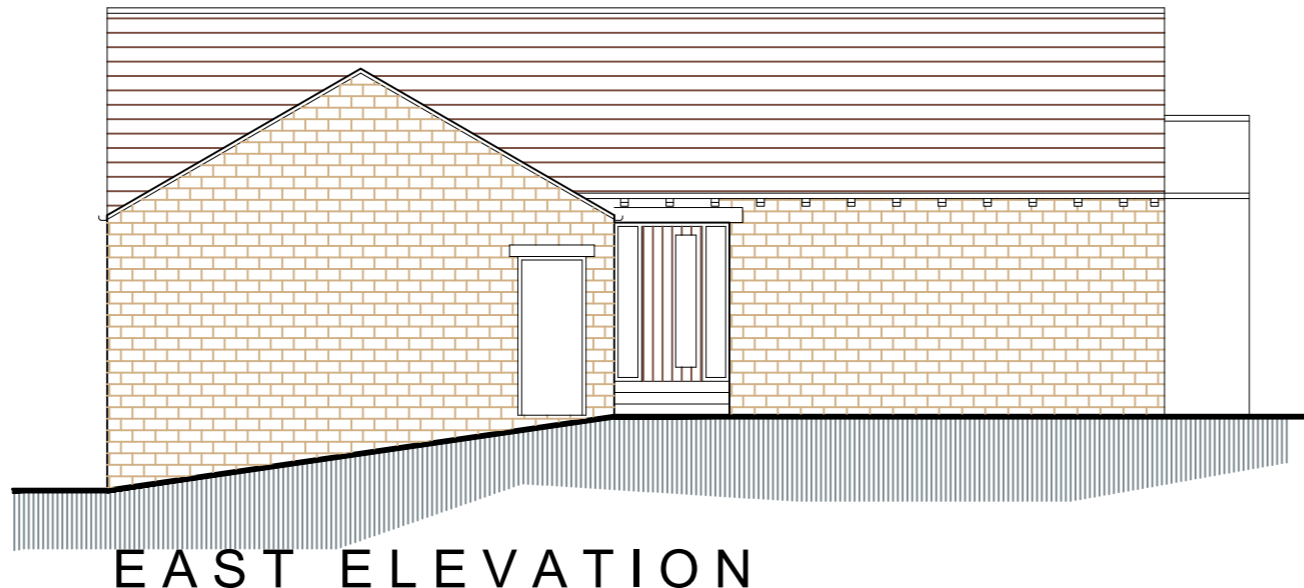

EAST ELEVATION

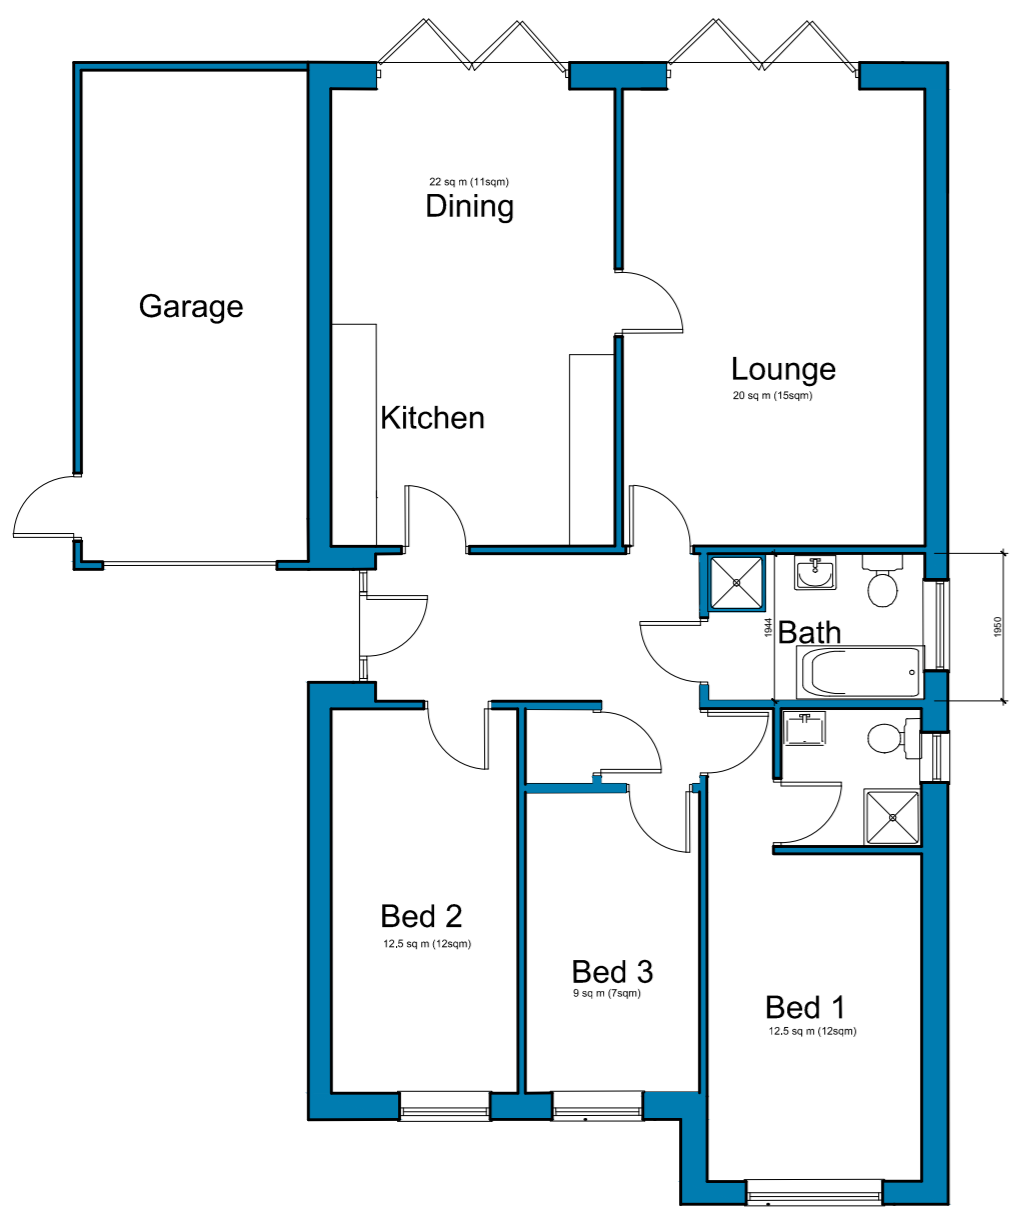

PLAN 103.5 SQ M + GARAGE (1108 SQ FT)

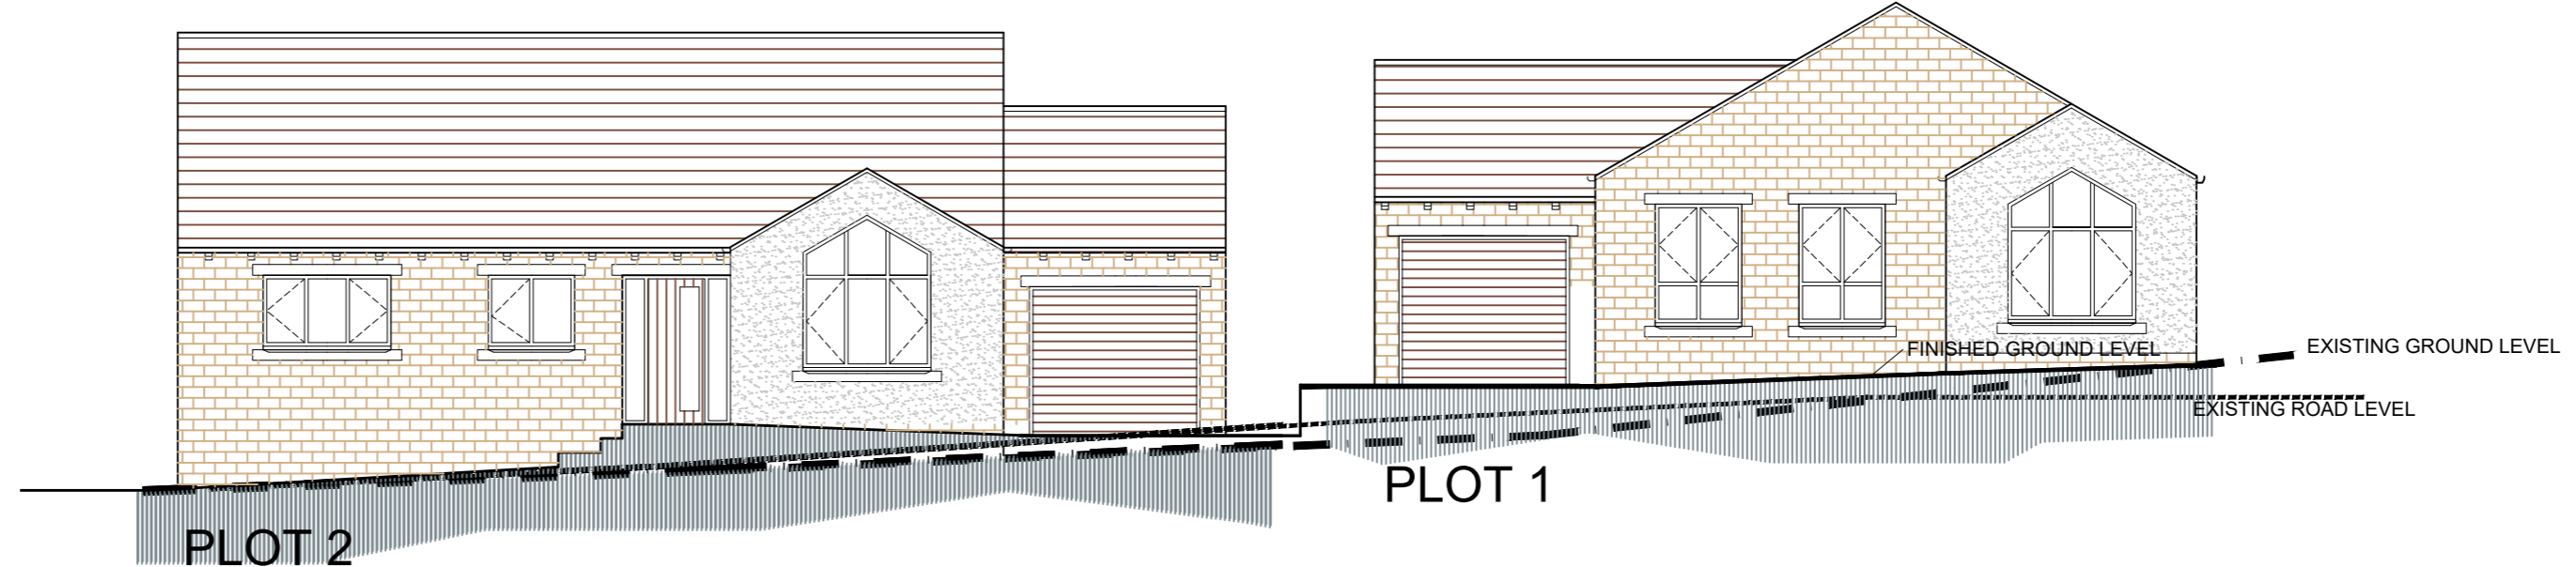

VIEW FROM HAY GREEN COURT

		OFFICE ONE, DRILL HALL, 11 EASTGATE, BARNSELEY, S70 2EU		Phone: 01226 208482 Email: info@whiteagus.co.uk Web: www.whiteagus.co.uk	
Project: RESIDENTIAL DEVELOPMENT AT HAY GREEN COURT, HAY GREEN LANE, BIRDWELL, BARNSELEY			Client: MR D. CHAMBERS		
Drawing Title: PLANS AND ELEVATIONS PLOT 1			Date: DEC 2024	Scale: 1:100 @ A2	
Ref: 24-151			Dwg. No. 02	Rev. A	
Date	Suffix	Description	Date	Suffix	Description
13-01-25	A	REVISED TO CLIENTS REQUIREMENTS			