


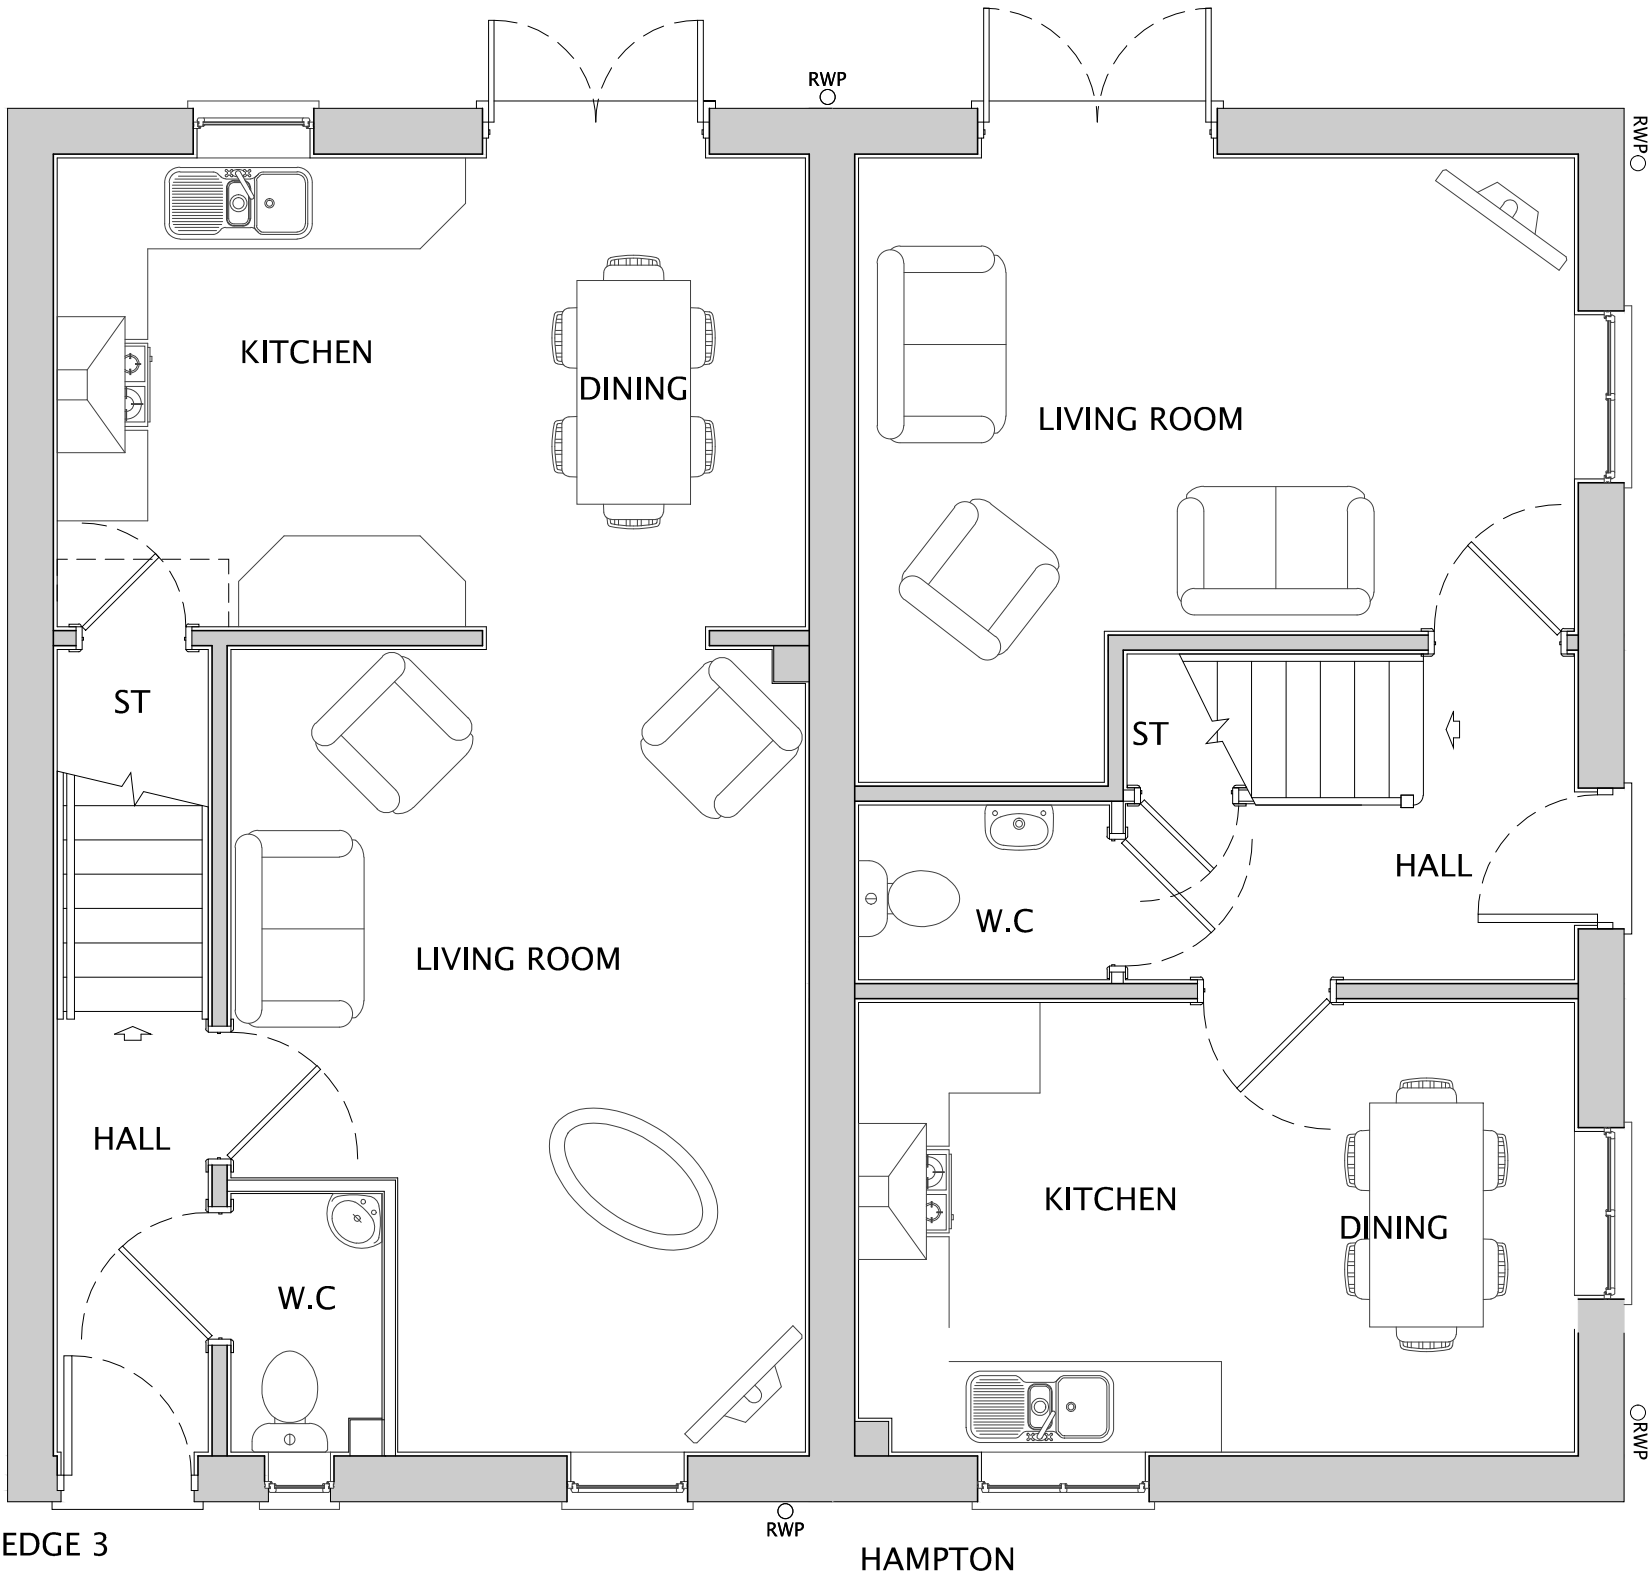


GROUND FLOOR



FIRST FLOOR



FRONT/SIDE ELEVATION

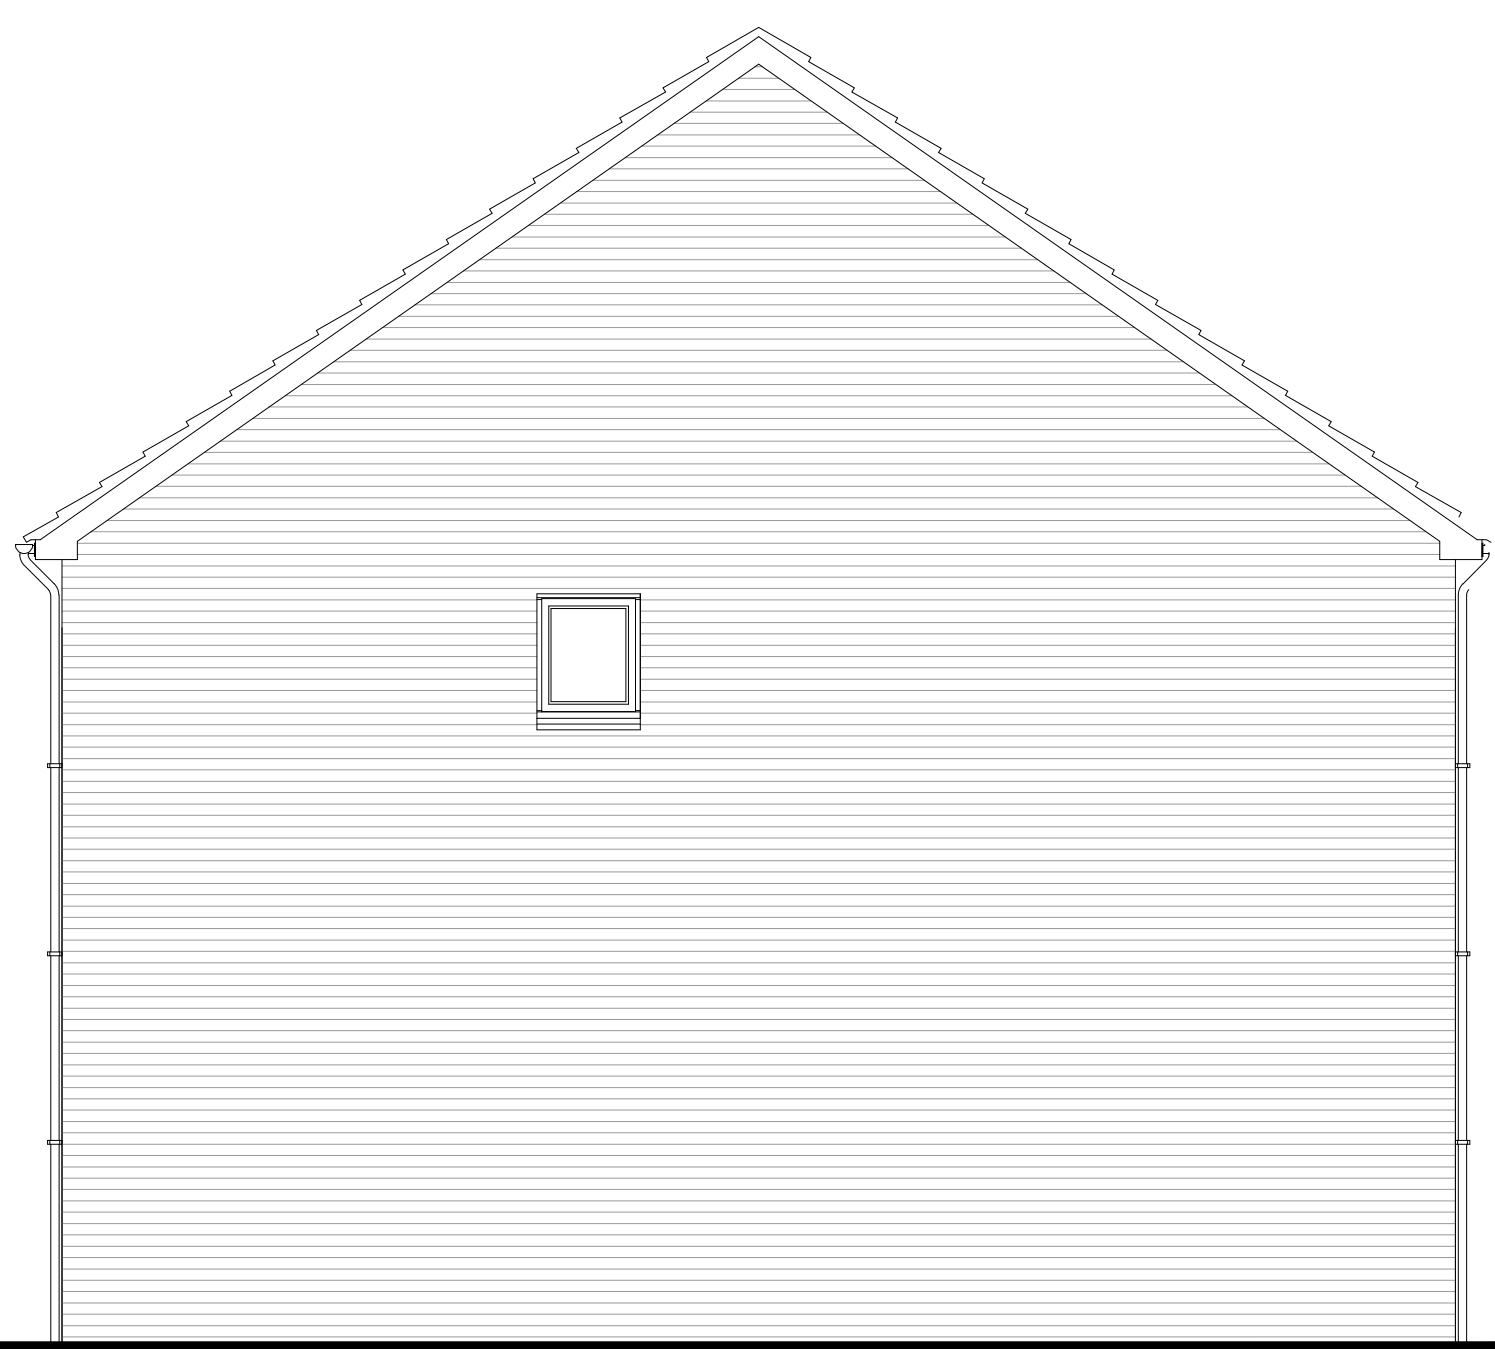

SIDE ELEVATION



REAR ELEVATION



FRONT/SIDE ELEVATION


HAMPTON




GIA
78.72 sqm
847.32 sqft



FIRST FLOOR
40.4 m²
434.9 ft²

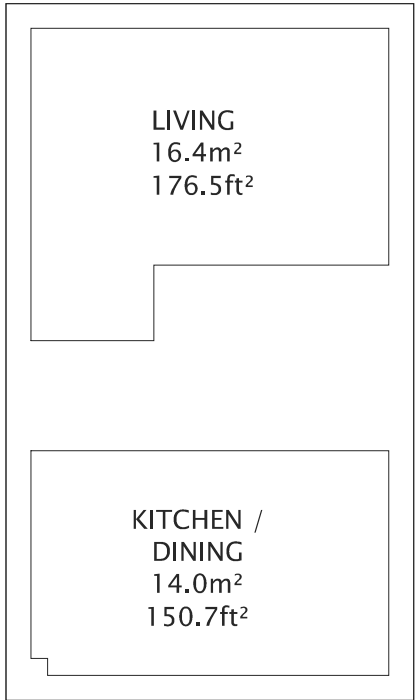

ROOM SIZES GROUND FLOOR

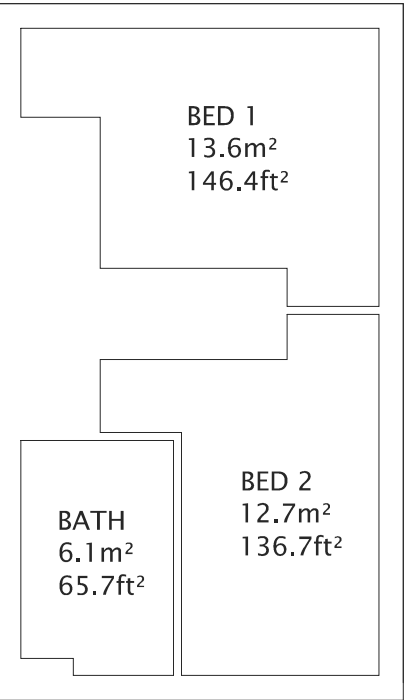


ROOM SIZES FIRST FLOOR


EDGE 3




GIA
84.8 m²
912.8 ft²

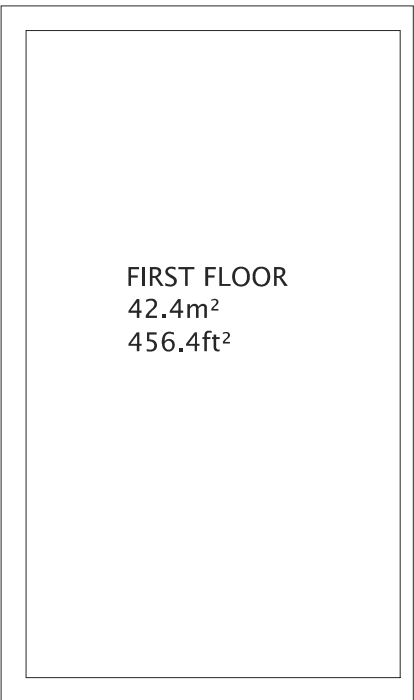

FIRST FLOOR
42.4m²
456.4ft²

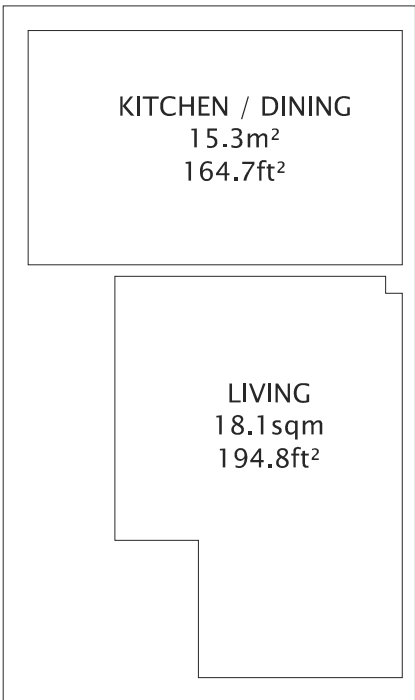

ROOM SIZES GROUND FLOOR

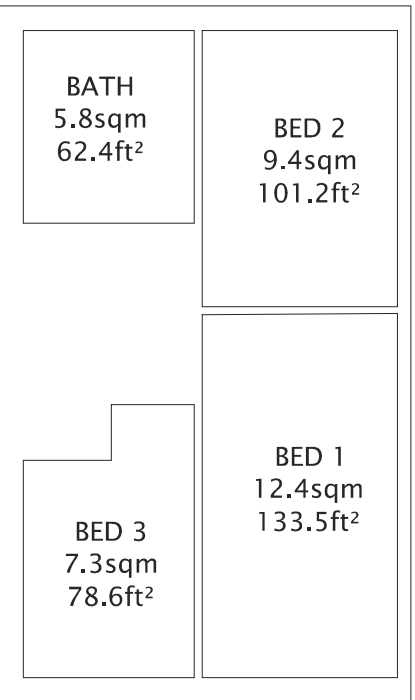

ROOM SIZES FIRST FLOOR

C	24.05.23	House type updated following feedback from planners, additional floor areas shown	THS	LM
B	21.02.23	House type floor areas added	THS	LM
A	02.09.22	Flat roof to front elevation replaced with gable style	THS	LM

Rev	Date	Description	Drawn	Check
-----	------	-------------	-------	-------



CLIENT:
NETHERTON HOMES

DRAWING NUMBER:
P08:4145:1016C

PROJECT:
EAST OF WAKEFIELD ROAD,
MAPPLEWELL

SCALE @ A1:
1:50

DRAWING:
EDGE 2 - HAMPTON (AS-OP)
PLANS & ELEVATIONS

DRAWN:
JP

DATE:
OCT 21

CHECKED:
LM

DATE:
OCT 21

JRP Associates
14 Mariner Court,
Calder Park, Wakefield, WF4 3FL

T 01924 383322
E info@jrpassoc.co.uk
W jrpassoc.co.uk