


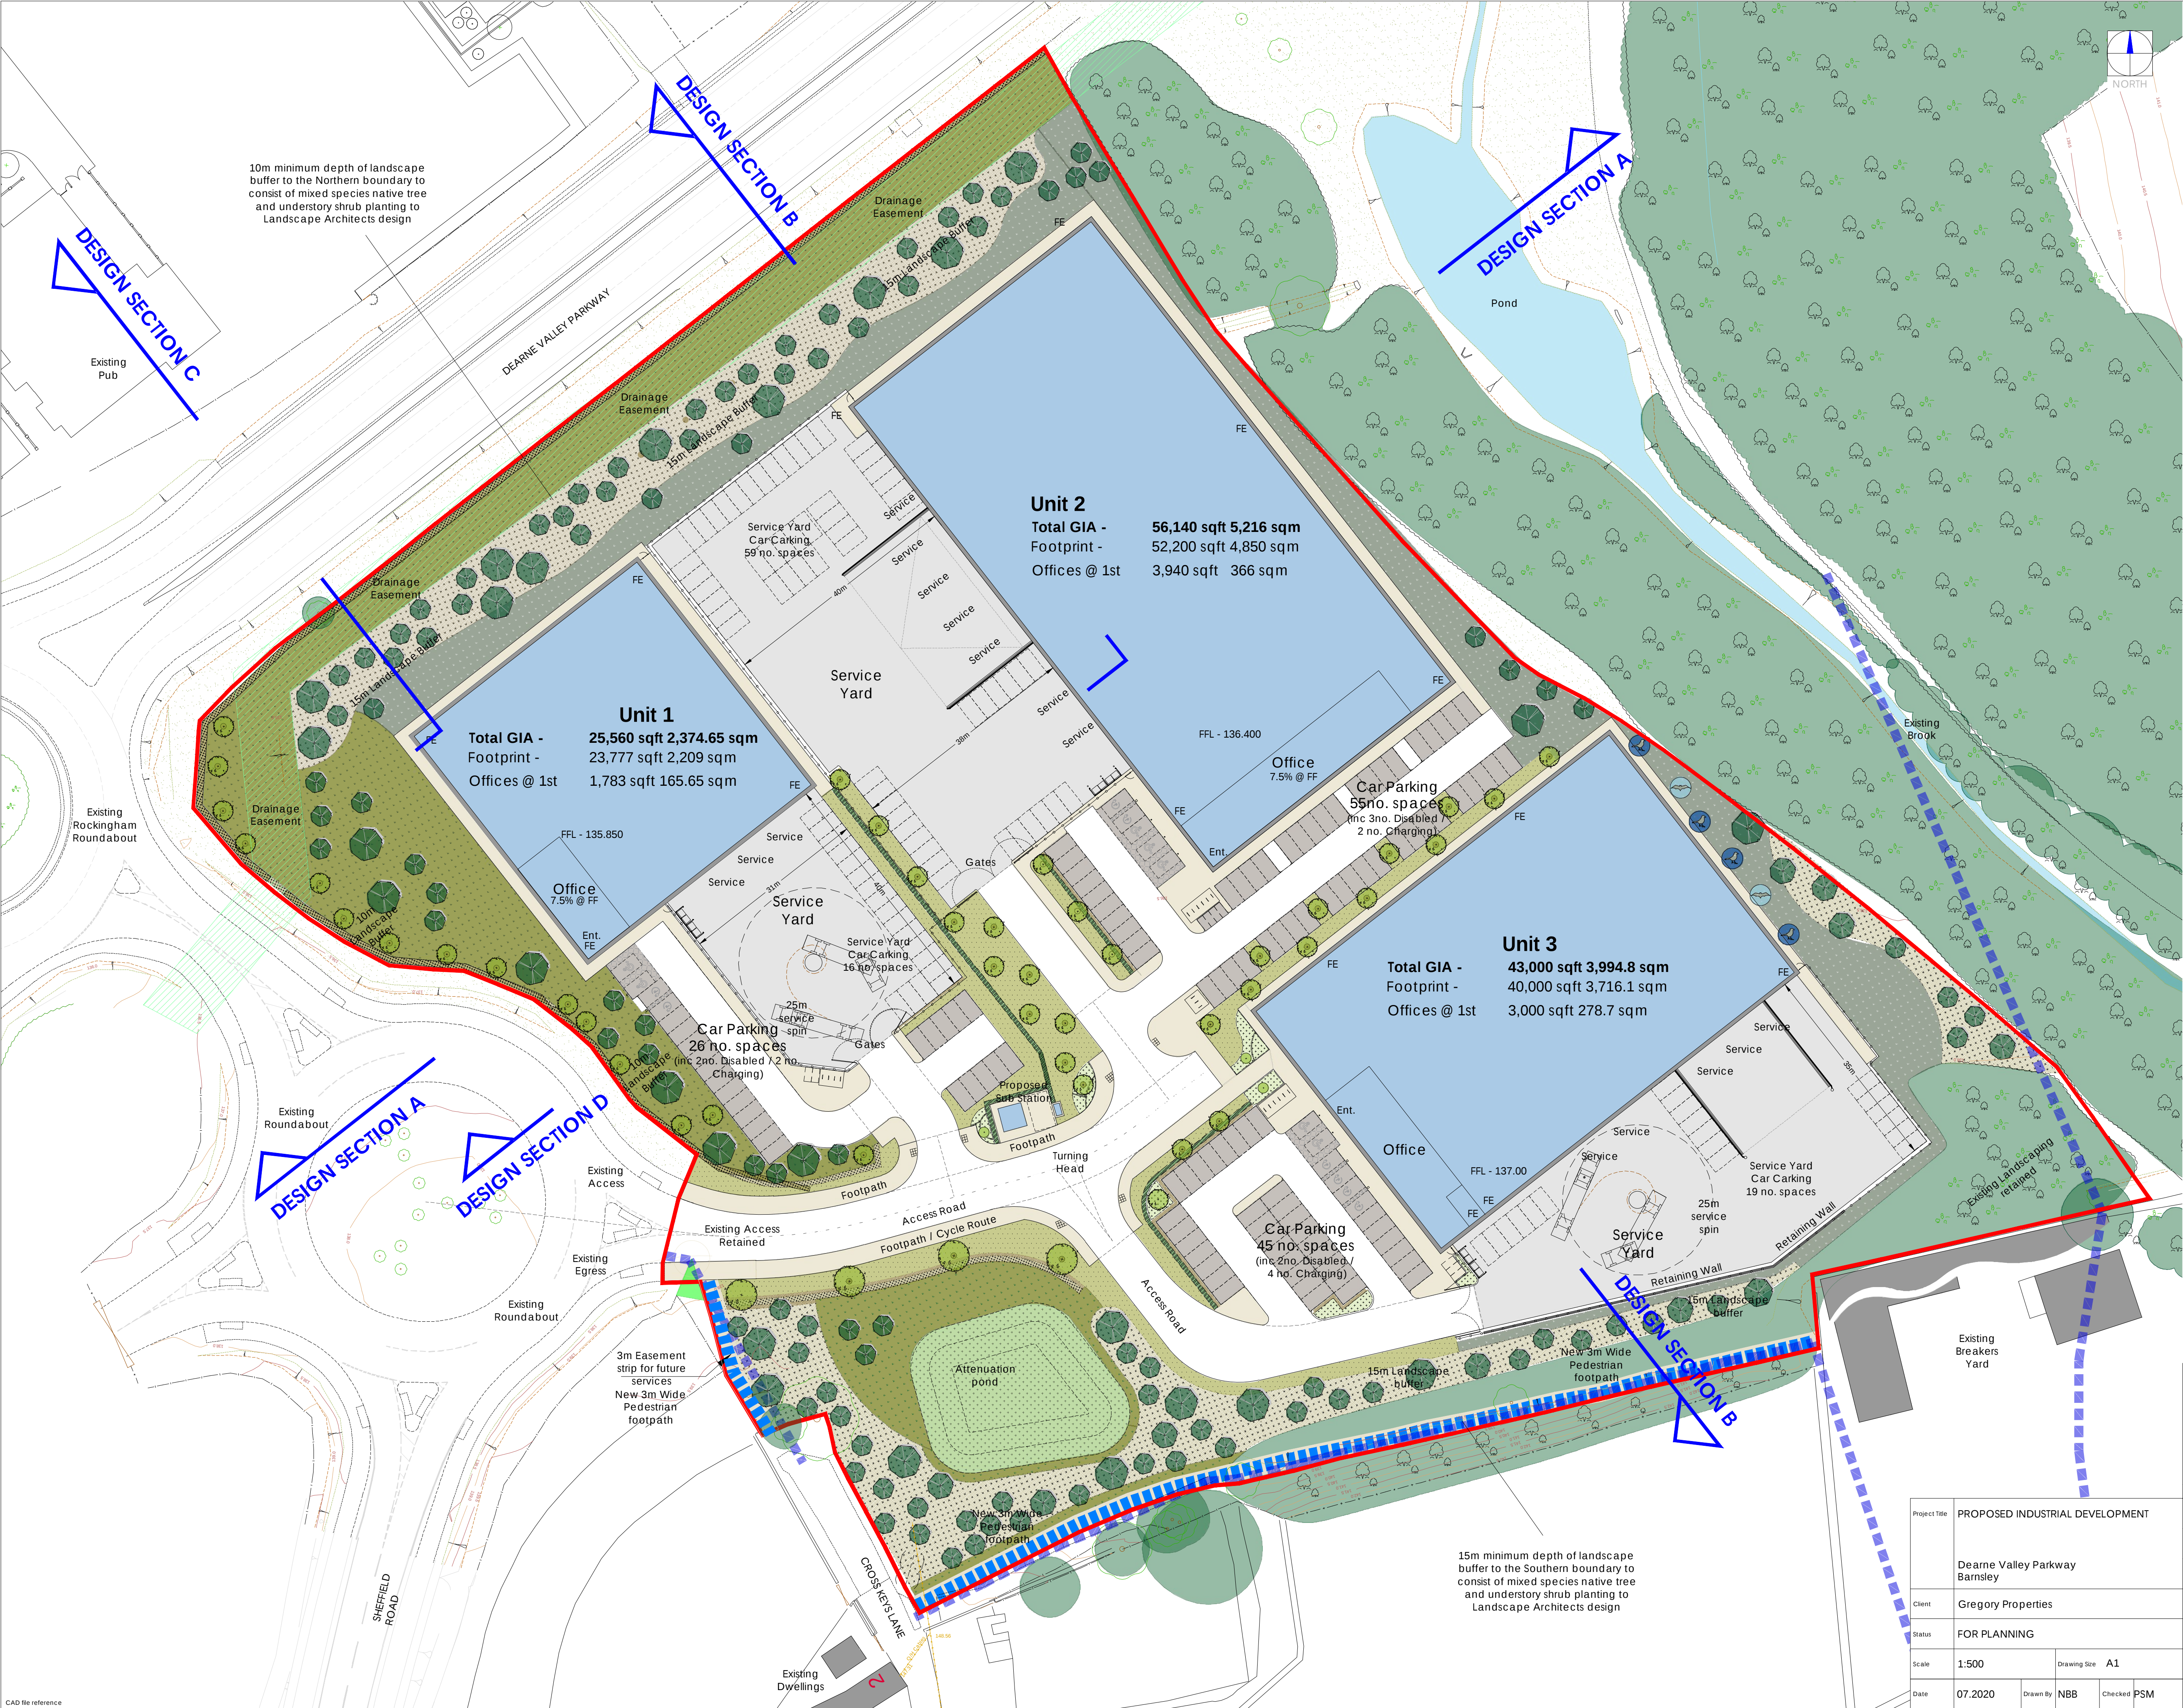

This drawing is copyright and may not be reproduced in whole or part without written authority. The Harris Group Ltd does not accept liability for any deviation from our drawings or specifications. Do not scale off this drawing.

Public Rights of Way
Taken from Barnsley MBC Definitive Map

Note:
Information is based on OS map and received information and is subject to full topographical and building survey.
Assumed site boundary and site constraints subject to confirmation.
All Legal easements and extent of existing underground services locations are subject to confirmation.

0 5 10 15 20 25 m
SCALE 1:500

A. 17.11.22 Updated		NBB	PSM
Rev	Date	Description	Rev By
Drawing Title		PROPOSED SITE PLAN (B2)	
Job/Dwg No		15315 - (P)119	Rev A
Client		Gregory Properties	
Status		FOR PLANNING	
Scale		1:500	Drawing Size A1
Date		07.2020	Drawn By NBB Checked PSM

2 St. Johns North, Wakefield, WF1 3QA
t. 01924 291000

☐ Carvers Warehouse, 77 Dale Street, Manchester, M1 2HG
t. 0161 236655

☐ The Old Rectory, 79 High Street, Newport Pagnell, MK16 8AB
t. 01908 211577

☐ 101 London Road, Reading, RG1 5BV
t. 0118 9507700

☐ 10 Green Court, St Christophers Place, London, W1U 1JJ
t. 0207 4091215

THE HARRIS
PARTNERSHIP
ARCHITECTS
www.harrispartnership.com