



Drawing No.	Rev No.
MDW002 -004	

DO NOT SCALE: Contractor to check all dimensions and report any omissions or errors

NOTES

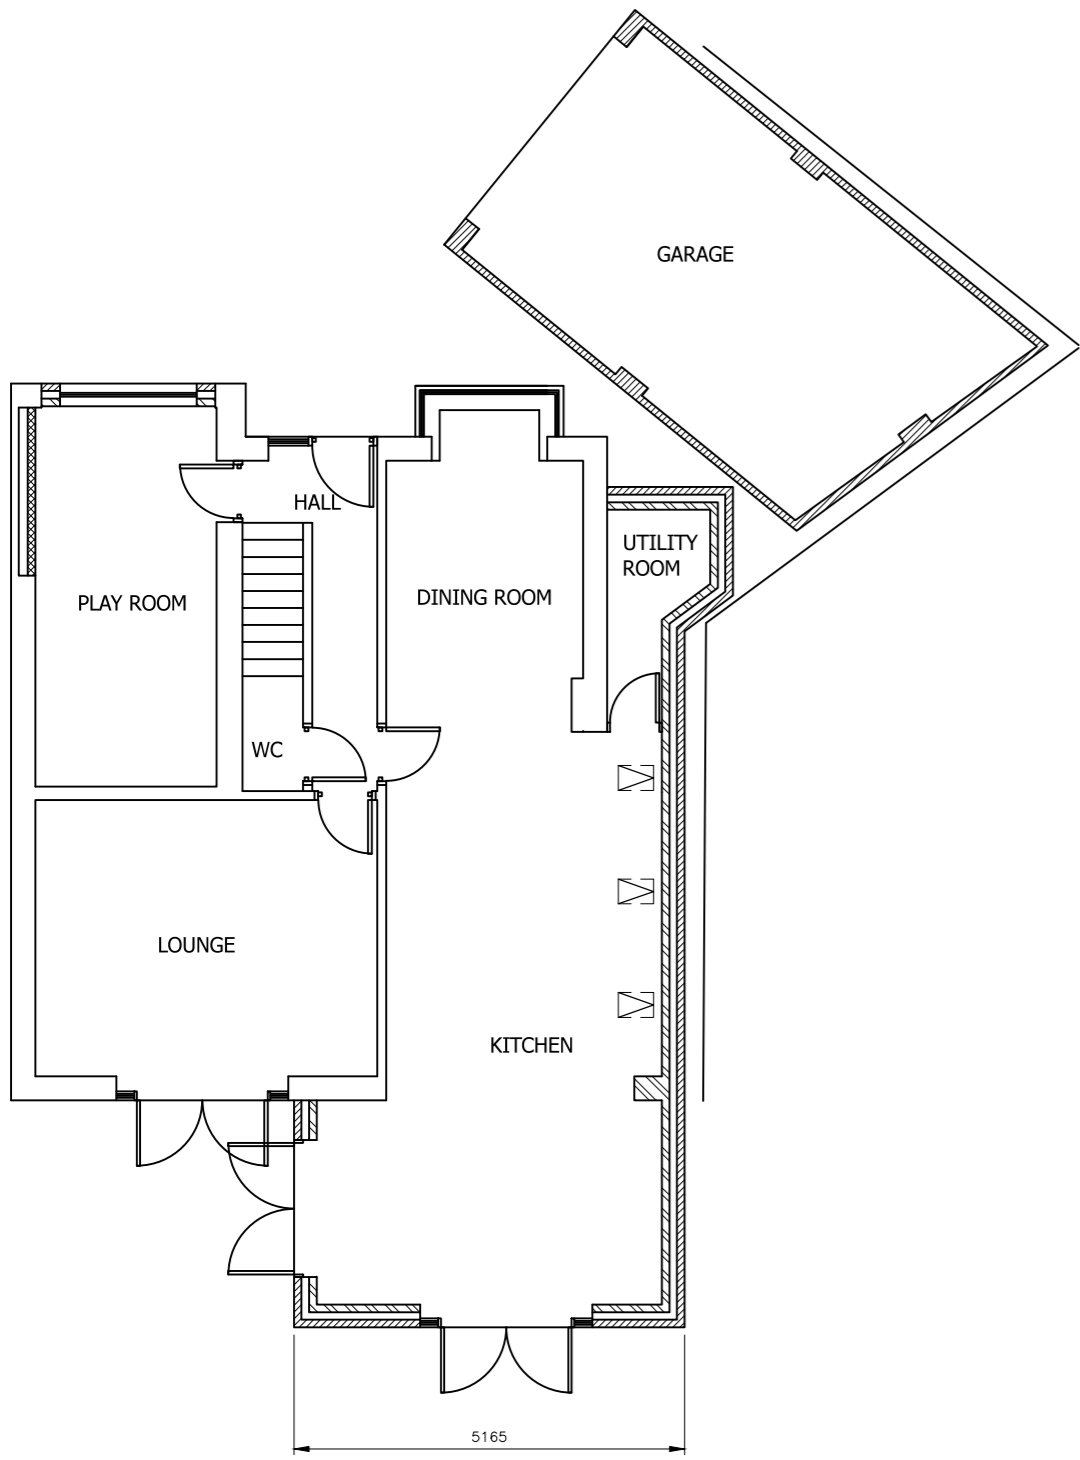

PROPOSED GROUND FLOOR PLAN
SCALE 1:100 AT A3

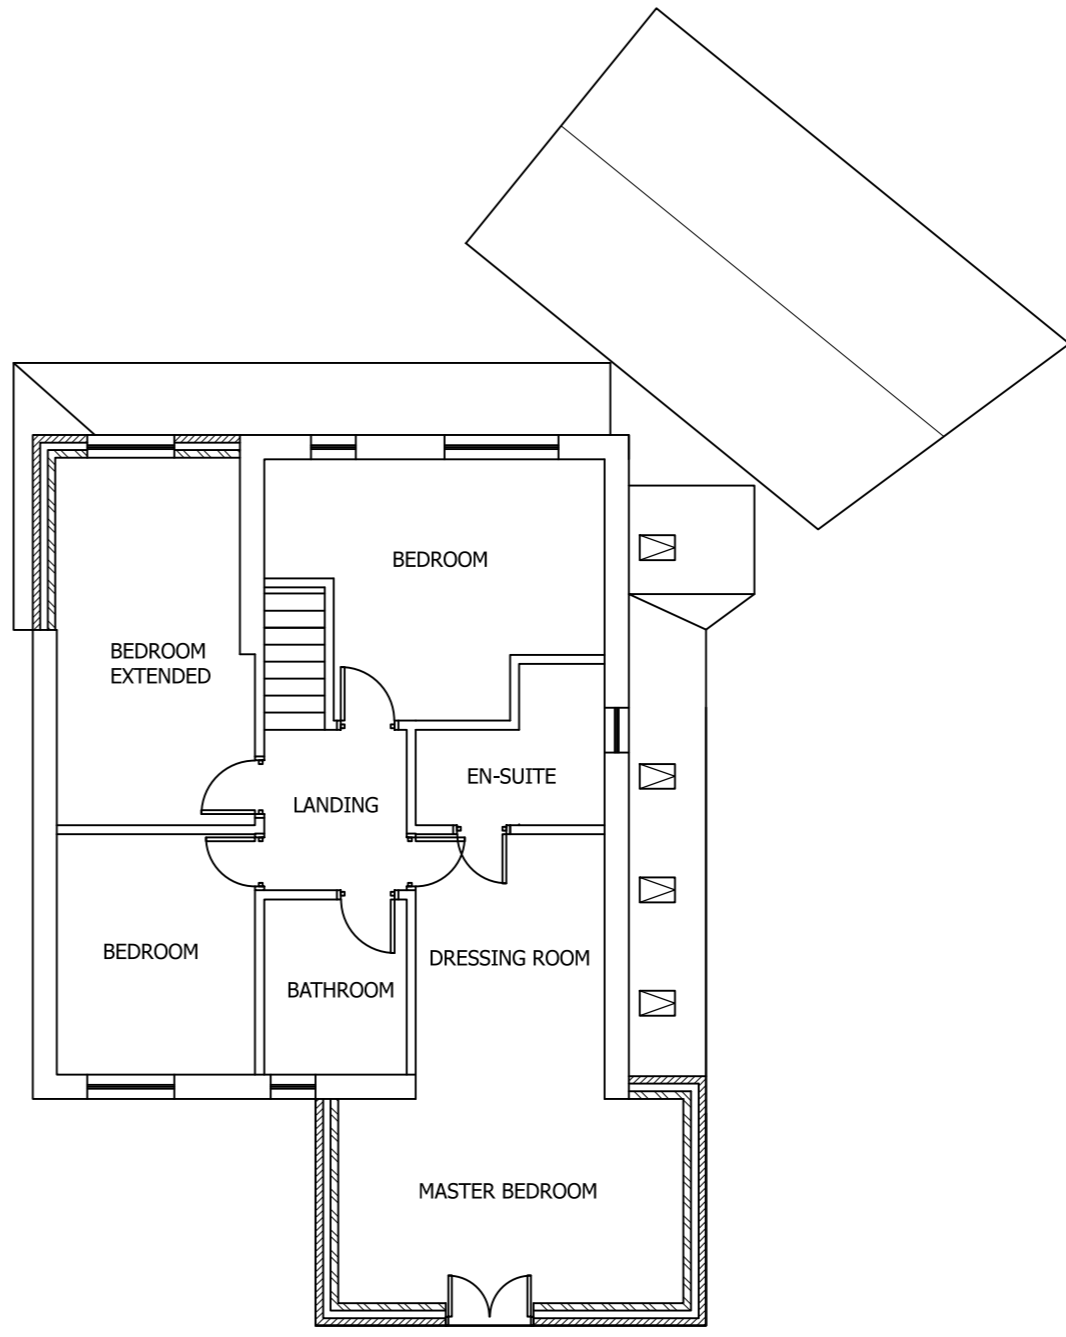

PROPOSED FIRST FLOOR PLAN
SCALE 1:100 AT A3

Rev	Description	By	Chk	App	Date
A	Reduced to single storey	JRB			11/06/19

JRB DESIGNS Ltd
1 Saville Road
Cudworth
Barnsley
S72 8LT
Tel: 01226 383542
Fax: 01226 380078
Mob: 07970 541192
Email: john@jrbdesigns.co.uk

This drawing is copyright. © jrbdesigns Ltd.

Client	MR. D WRIGHT				
Drawing Title	PROPOSED PLANS				
Address	5 HEATHER KNOWLE DODWORTH BARNSELY S75 3QP				
Project Title:	2 STOREY FRONT, REAR & SINGLE SIDE & DETACHED GARAGE				
Purpose of Issue:	PLANNING				
Drawing Status	FIRST ISSUE				
Scale at A3	Drawn By	Date			
AS SHOWN	JRB	17/07/2019			
Checked By	Date	Approved By	Date		
	17/07/2019		17/07/2019		
Project No.	Drawing No.	Revision			
MDW002	004				
APPROVAL <input type="checkbox"/>	INFORMATION <input type="checkbox"/>	TENDER <input type="checkbox"/>	CONTRACT <input type="checkbox"/>	CONSTRUCTION <input type="checkbox"/>	