



KEY

- 1 New rear masonry retaining wall in facing brick to match existing in colour and texture, height approx 670mm
- 2 New side masonry retaining walls in facing brick to match existing in colour and texture reducing in level as indicated
- 3 Permeable tarmac Ultiporous by Tarmac or similar approved
- 4 New steps to house entrance with balustrade
- 5 Existing water meter to be relocated at lower level
- 6 New concrete paving flags to inaccessible area

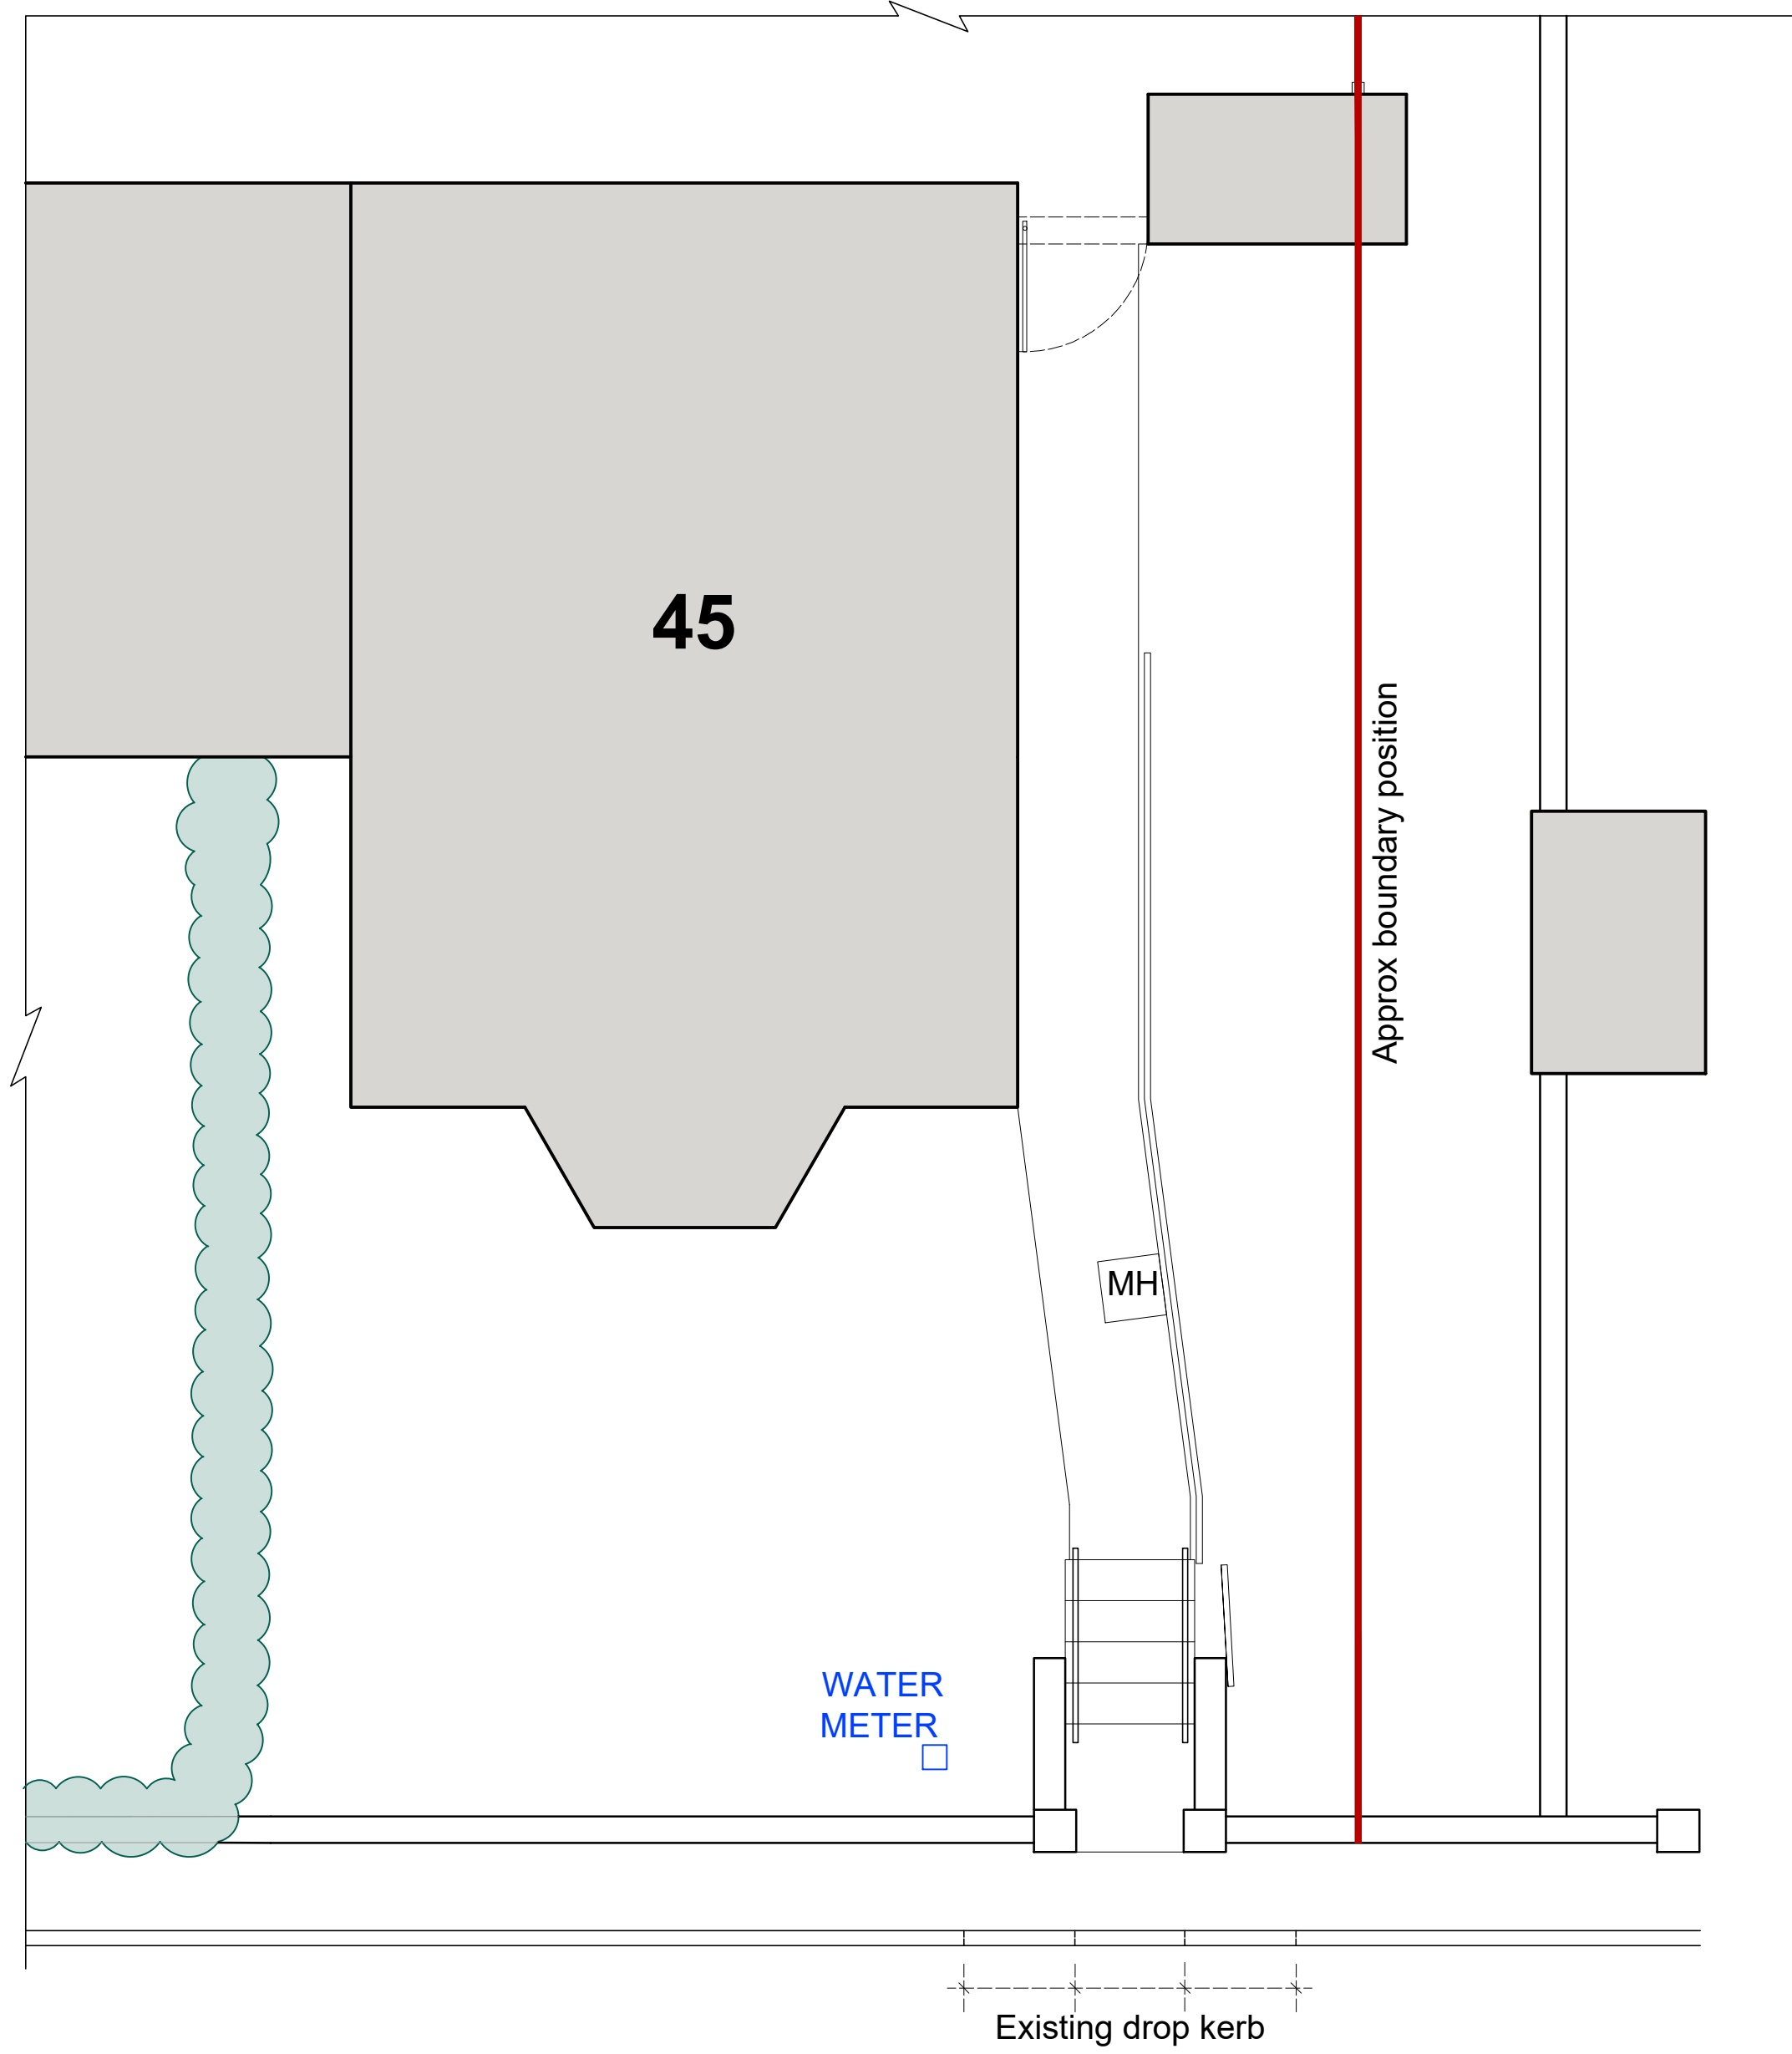

S I T E P L A N - E X I S T I N G

SCALE 1:50

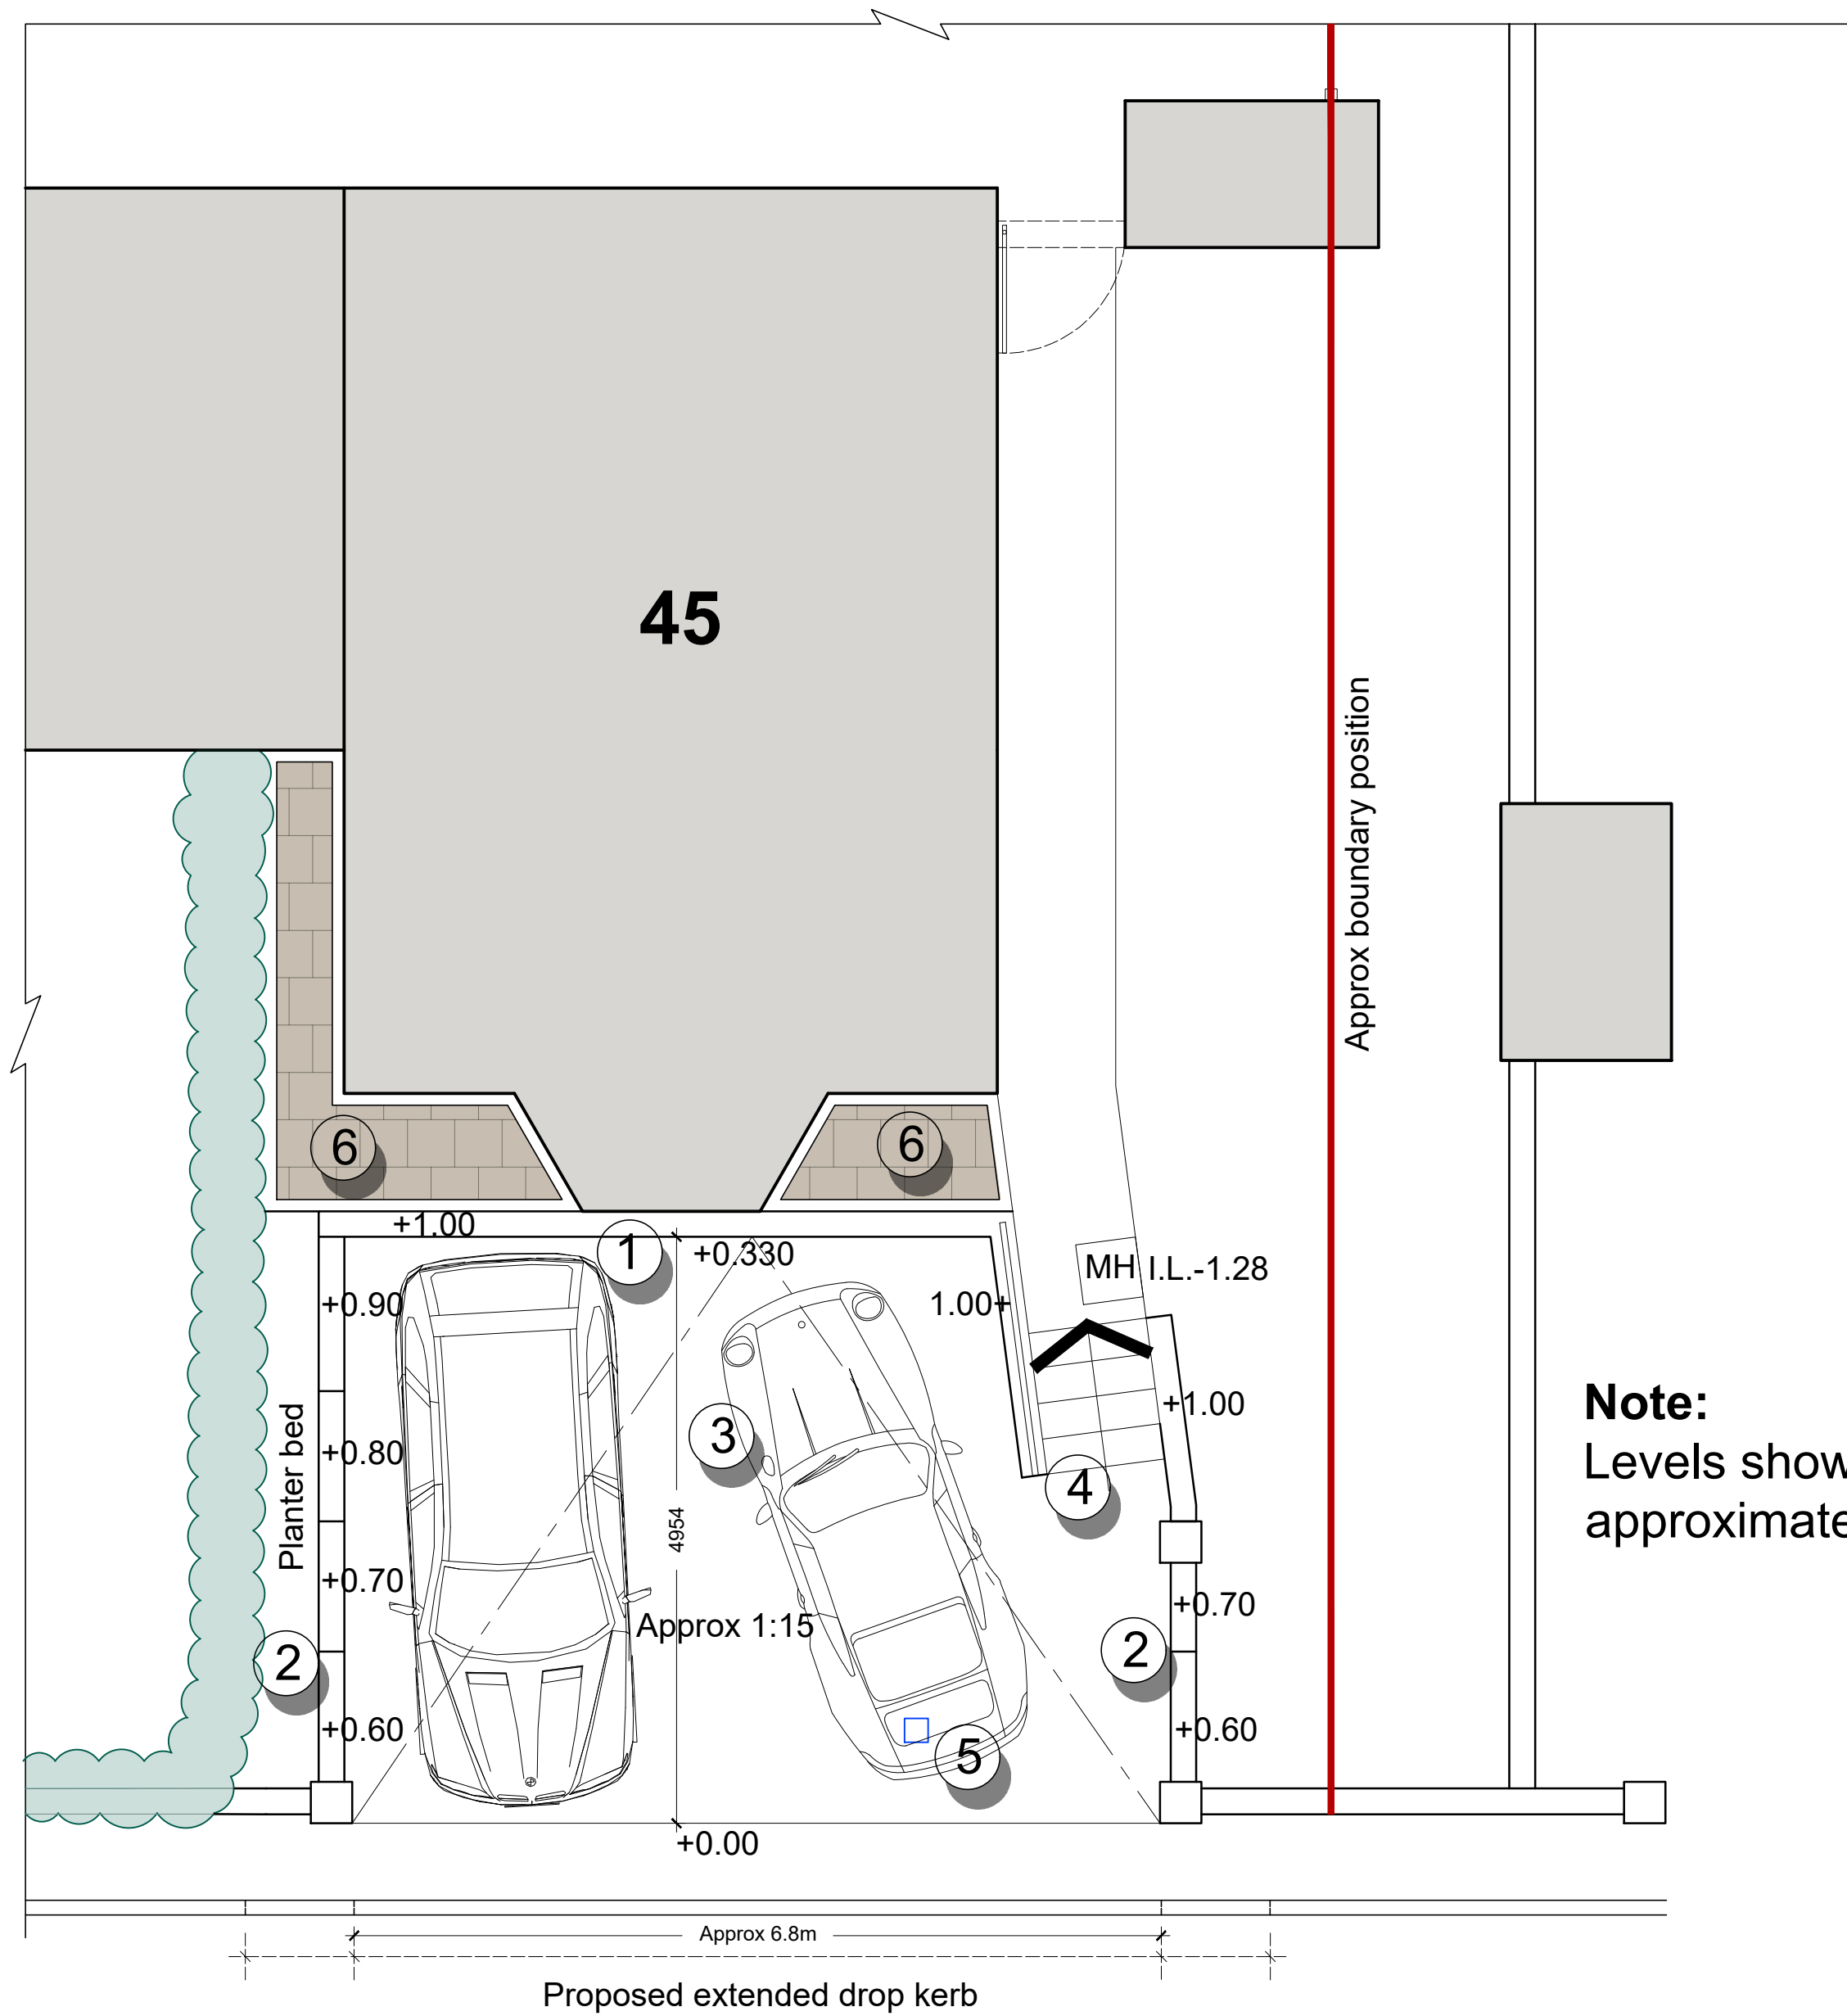

S I T E P L A N - P R O P O S E D

SCALE 1:50

Rev. Amendment	Date
A Driveway reduced in width	28.03.25
B Title amended	06.04.25

JUST ARCHITECTURE Design & Development to the limits you set. Tel. - 07875 298051	
PROJECT	45 BARNLEY ROAD DODWORTH BARNLEY S75 5JW
DRAWING TITLE	EXISTING/PROPOSED SITE PLAN
DRAWING No.	668/02/01
SCALE A1 1:50	SCALE A3 1:100
DATE MARCH 2025	REVISION B
PLANNING	