



PROPOSED SINGLE AND TWO STOREY EXTENSIONS AT RAWLING HOUSE
NORTH LANE, CANTHORPE, S7B 4AF FOR MICHAEL SHIRT ESQ


SCALE: 1" = 5'0" & 1" = 10'0"

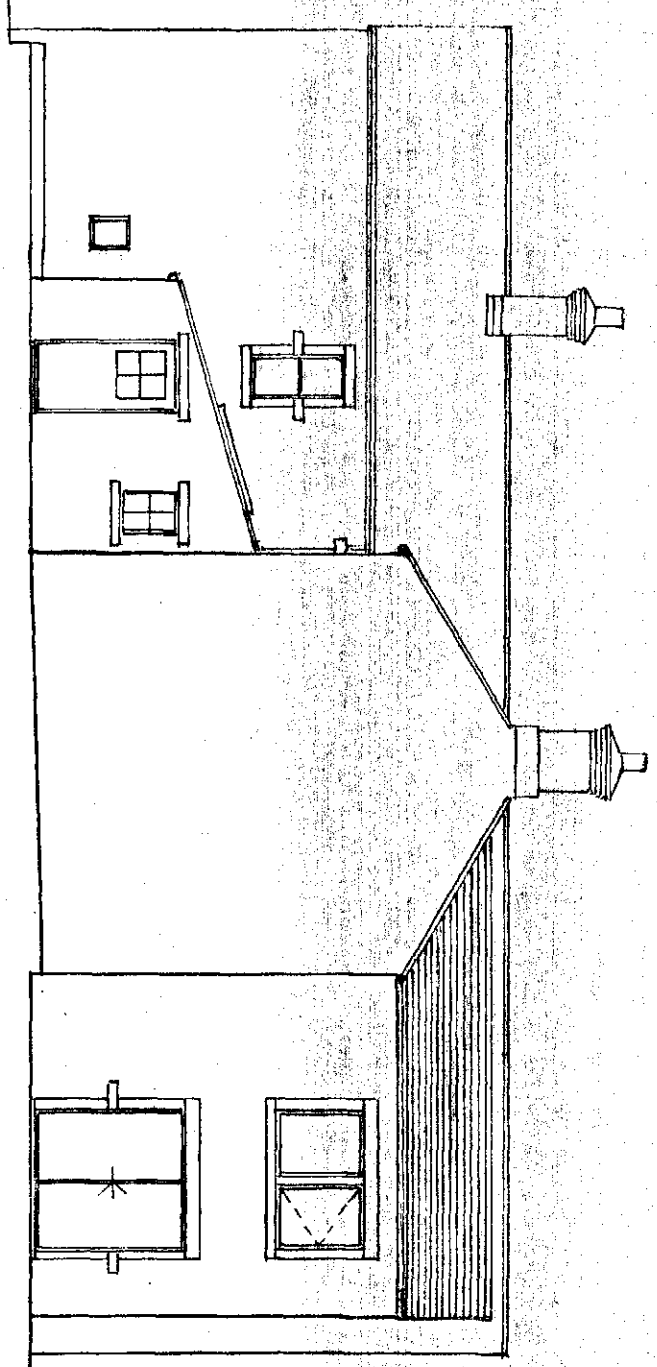


PROPOSED NORTH ELEVATION

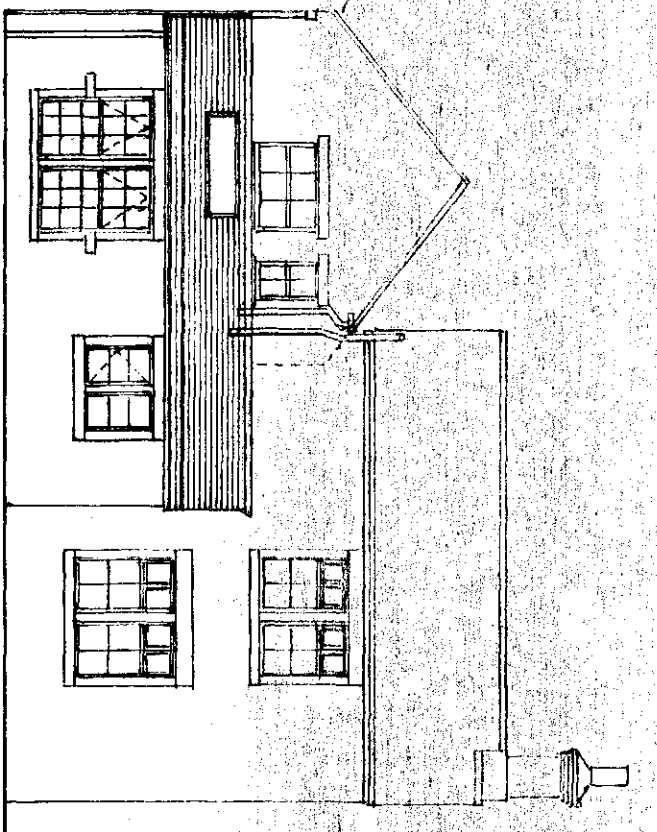

PROPOSED EAST ELEVATION

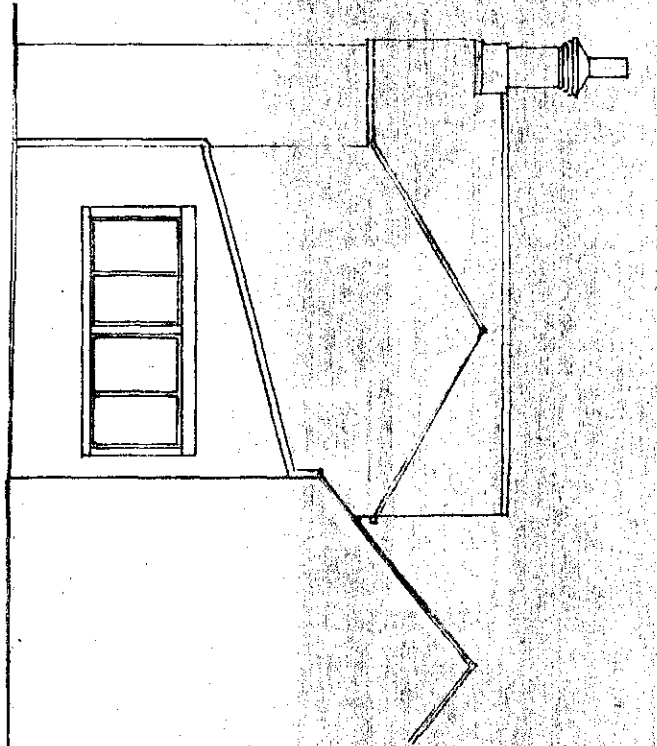


PROPOSED WEST ELEVATION

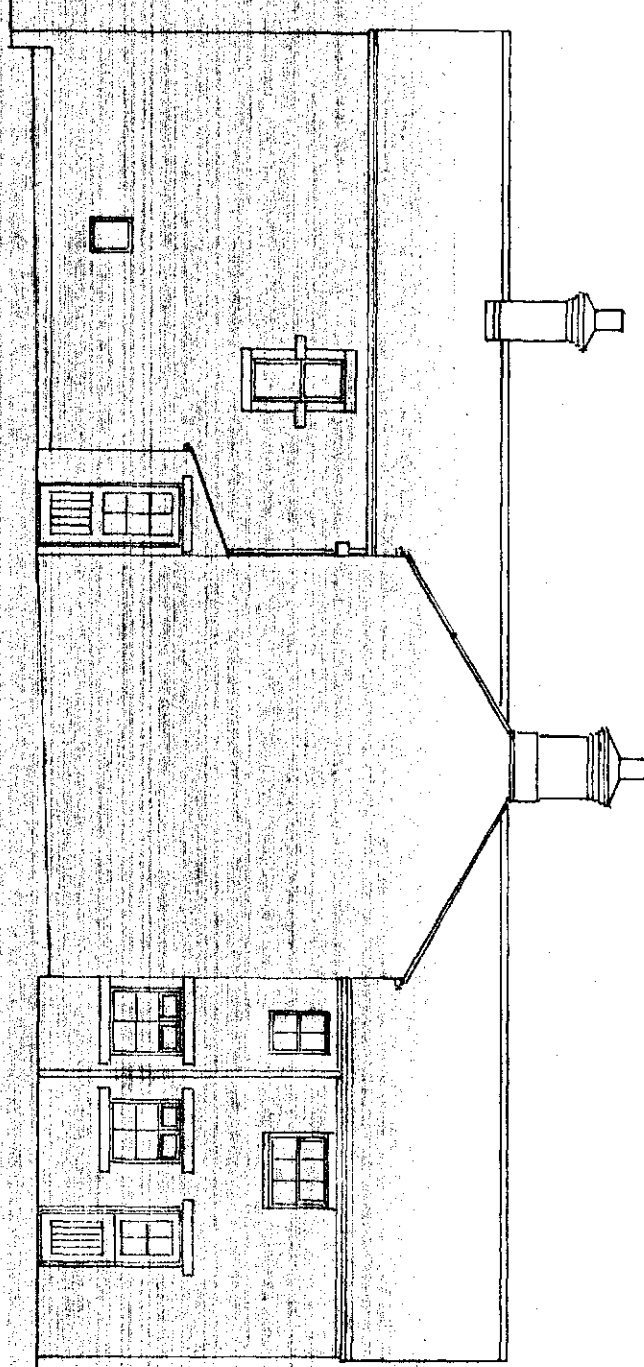


NORTH ELEVATION




EAST ELEVATION

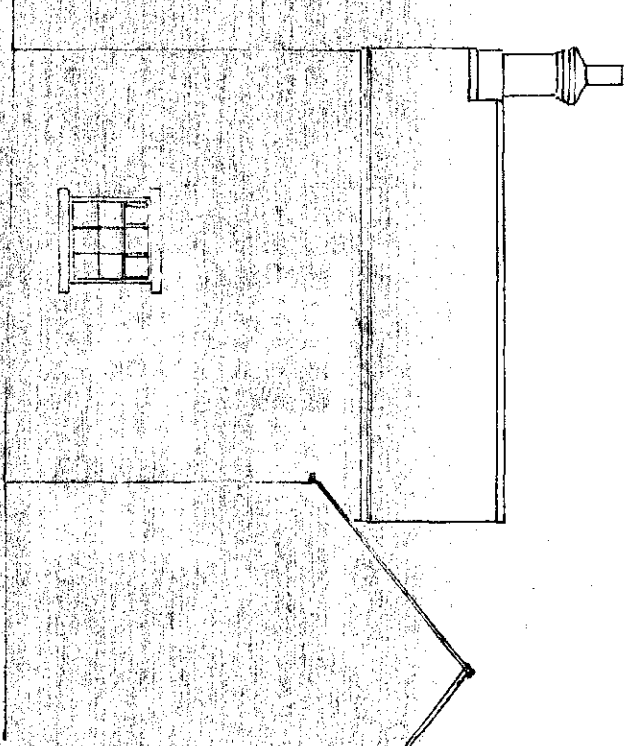


WEST ELEVATION

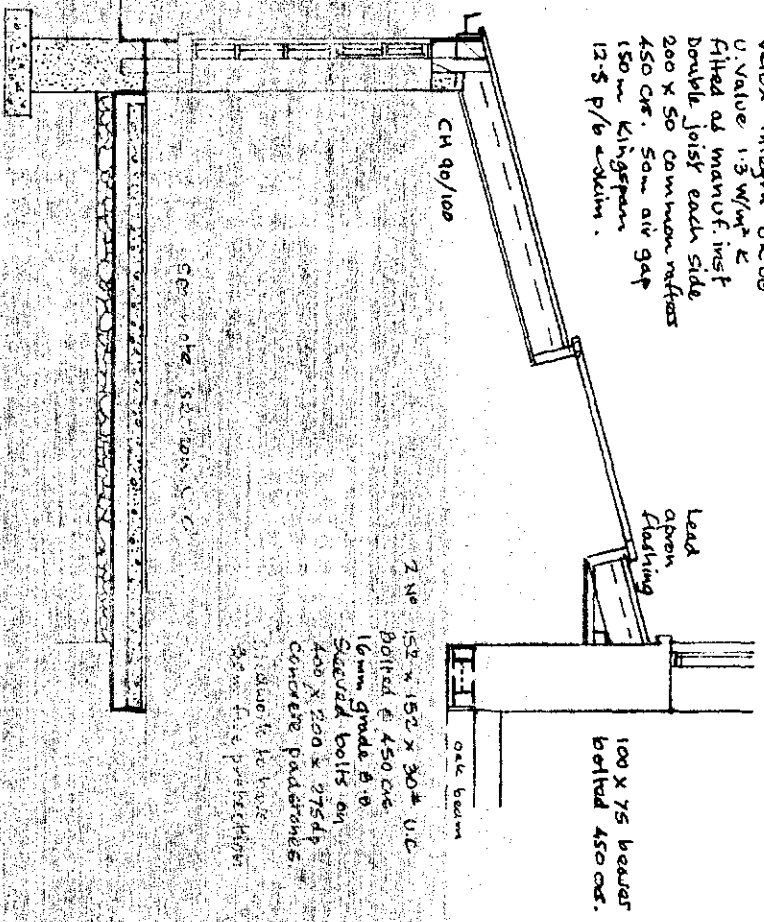


SECTION A-A

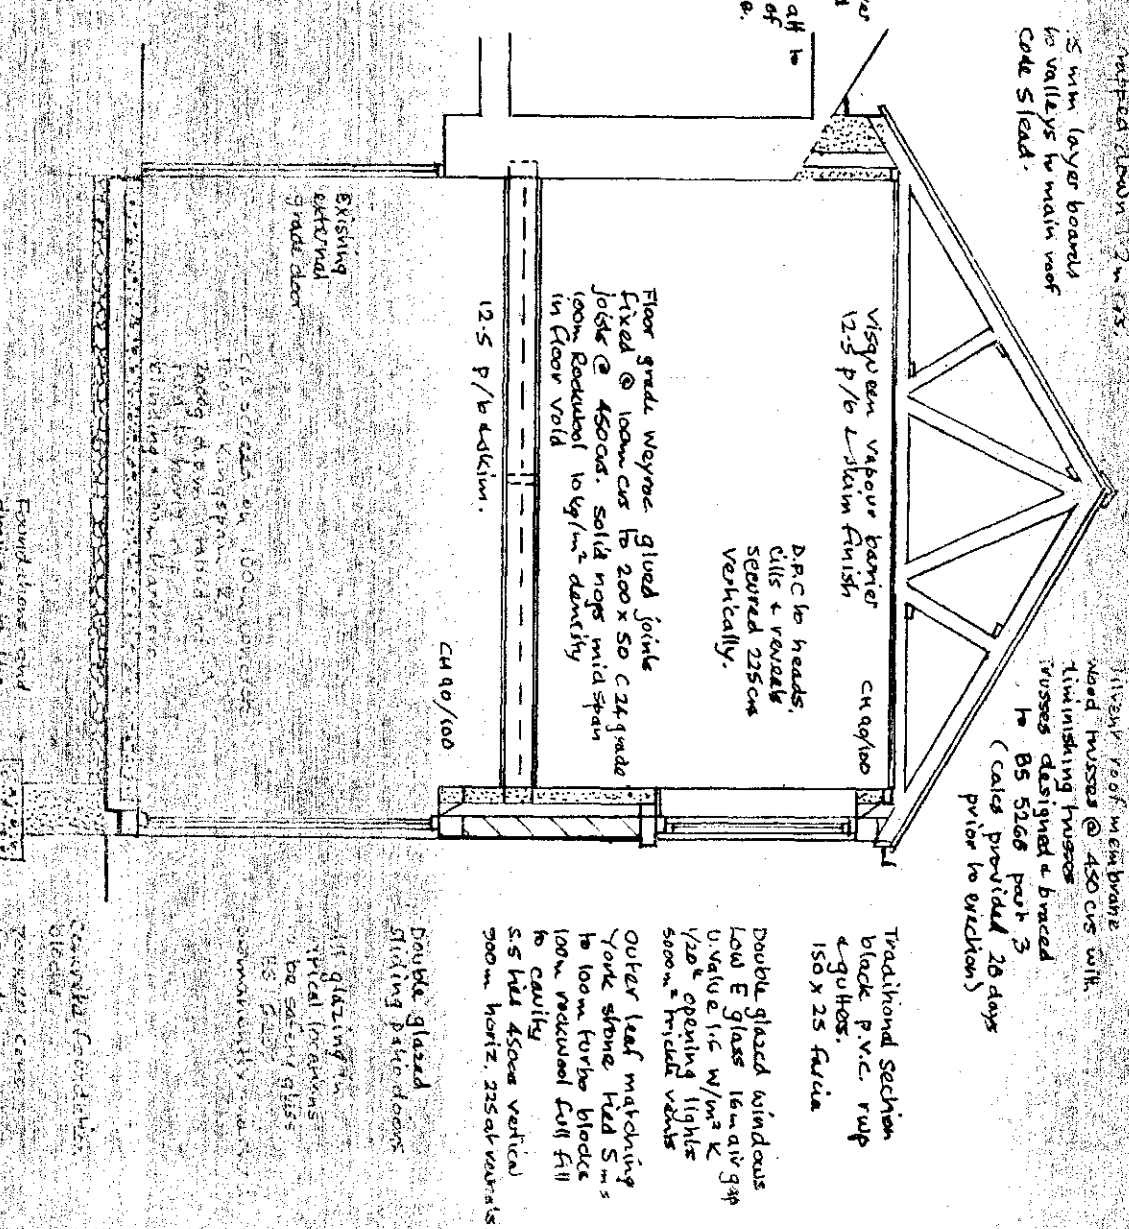


SECTION C-C

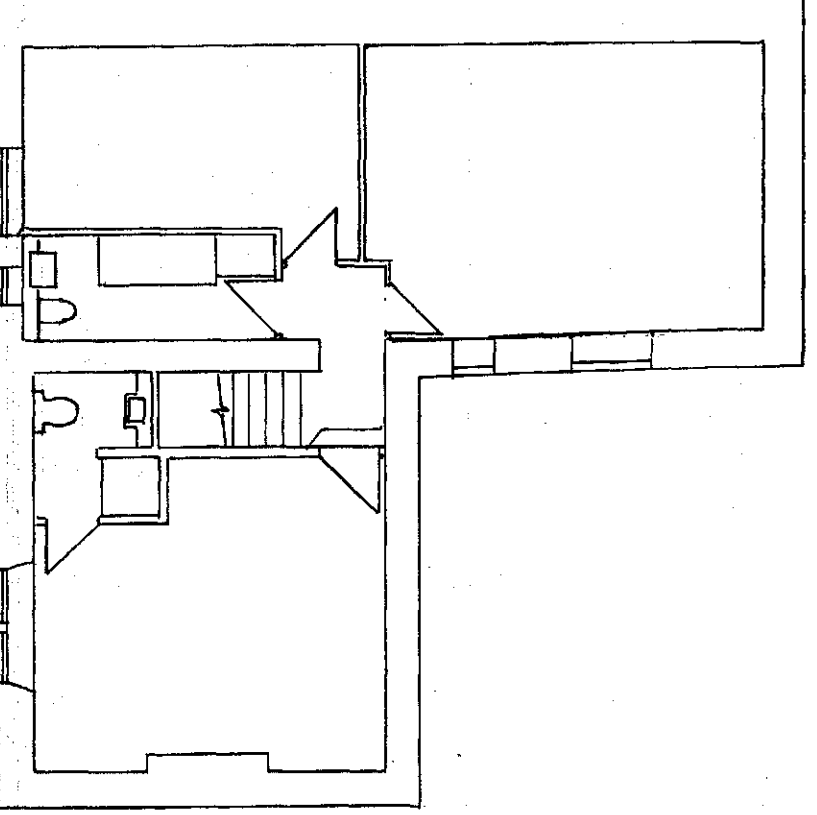


FIRST FLOOR

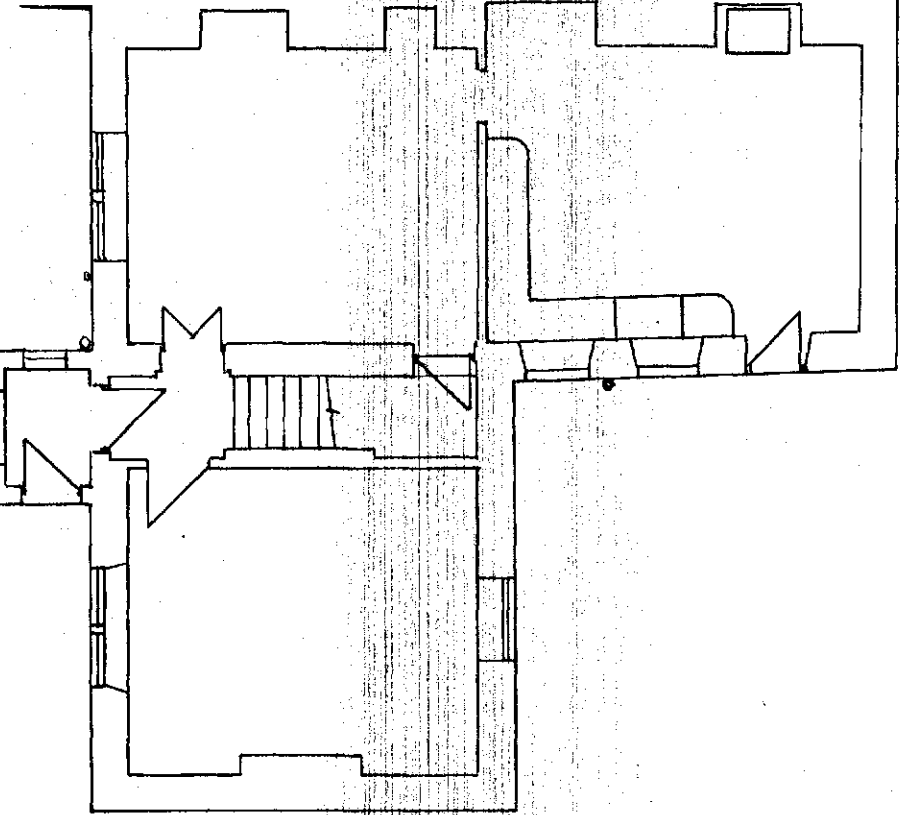


GROUND FLOOR

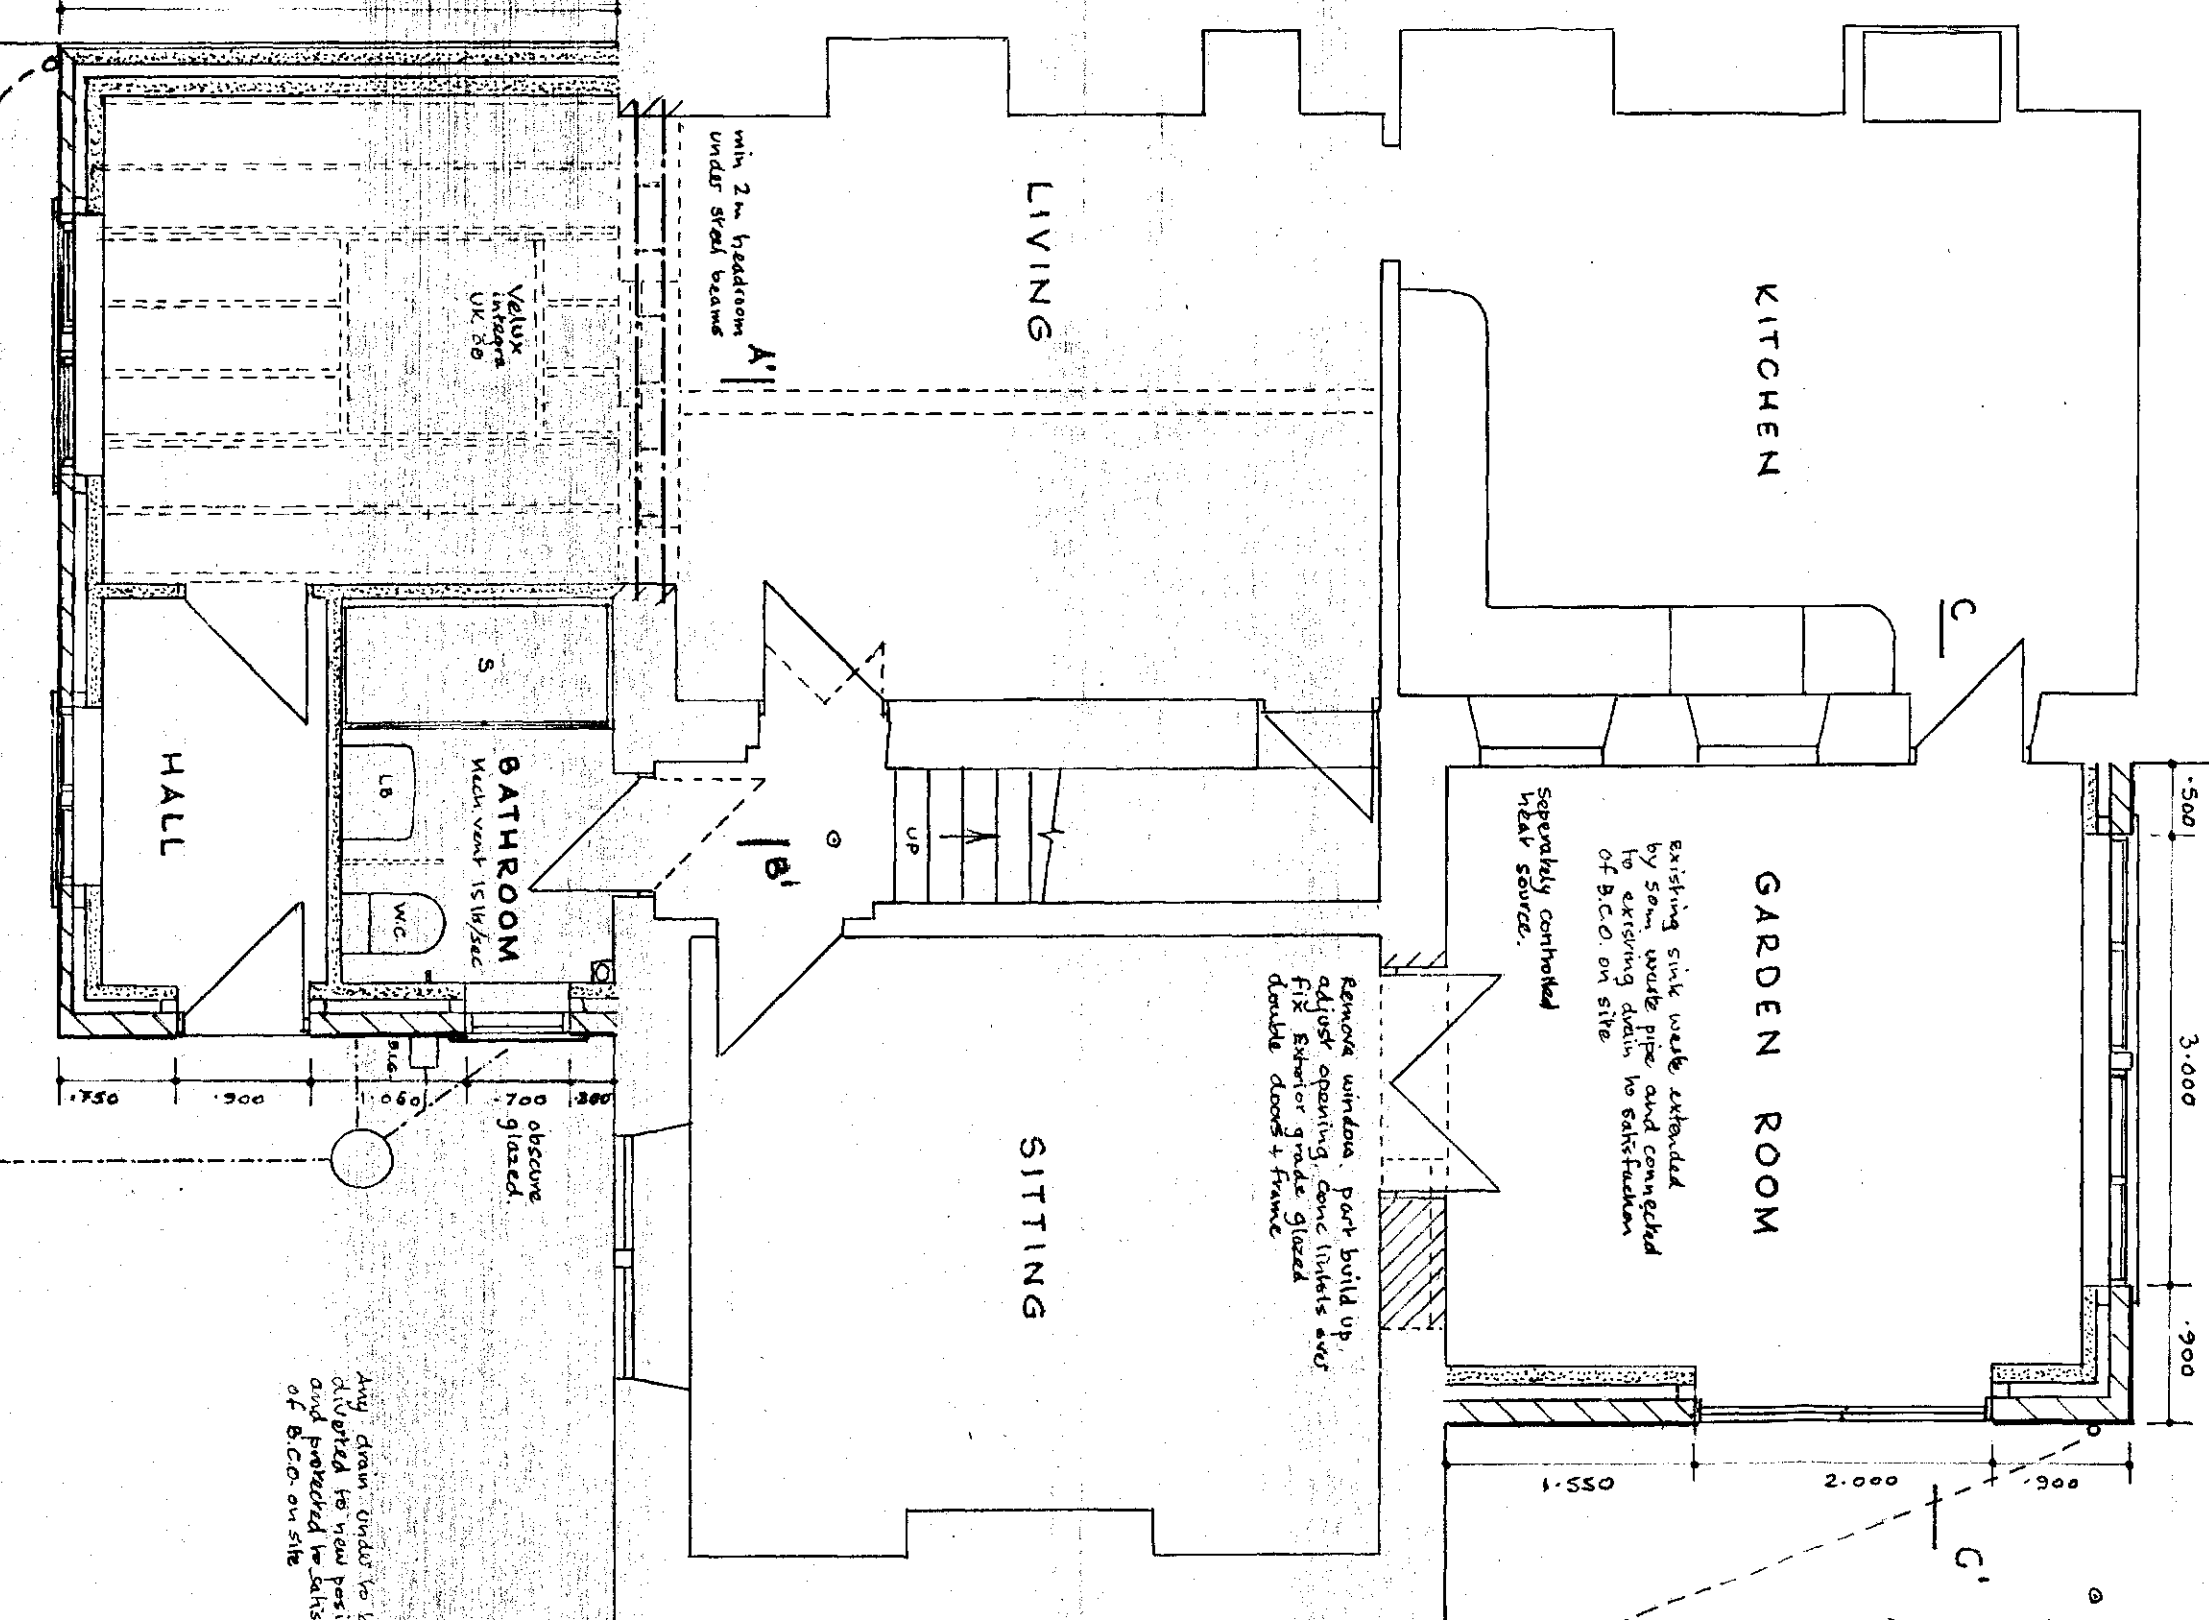

PROPOSED GROUND FLOOR

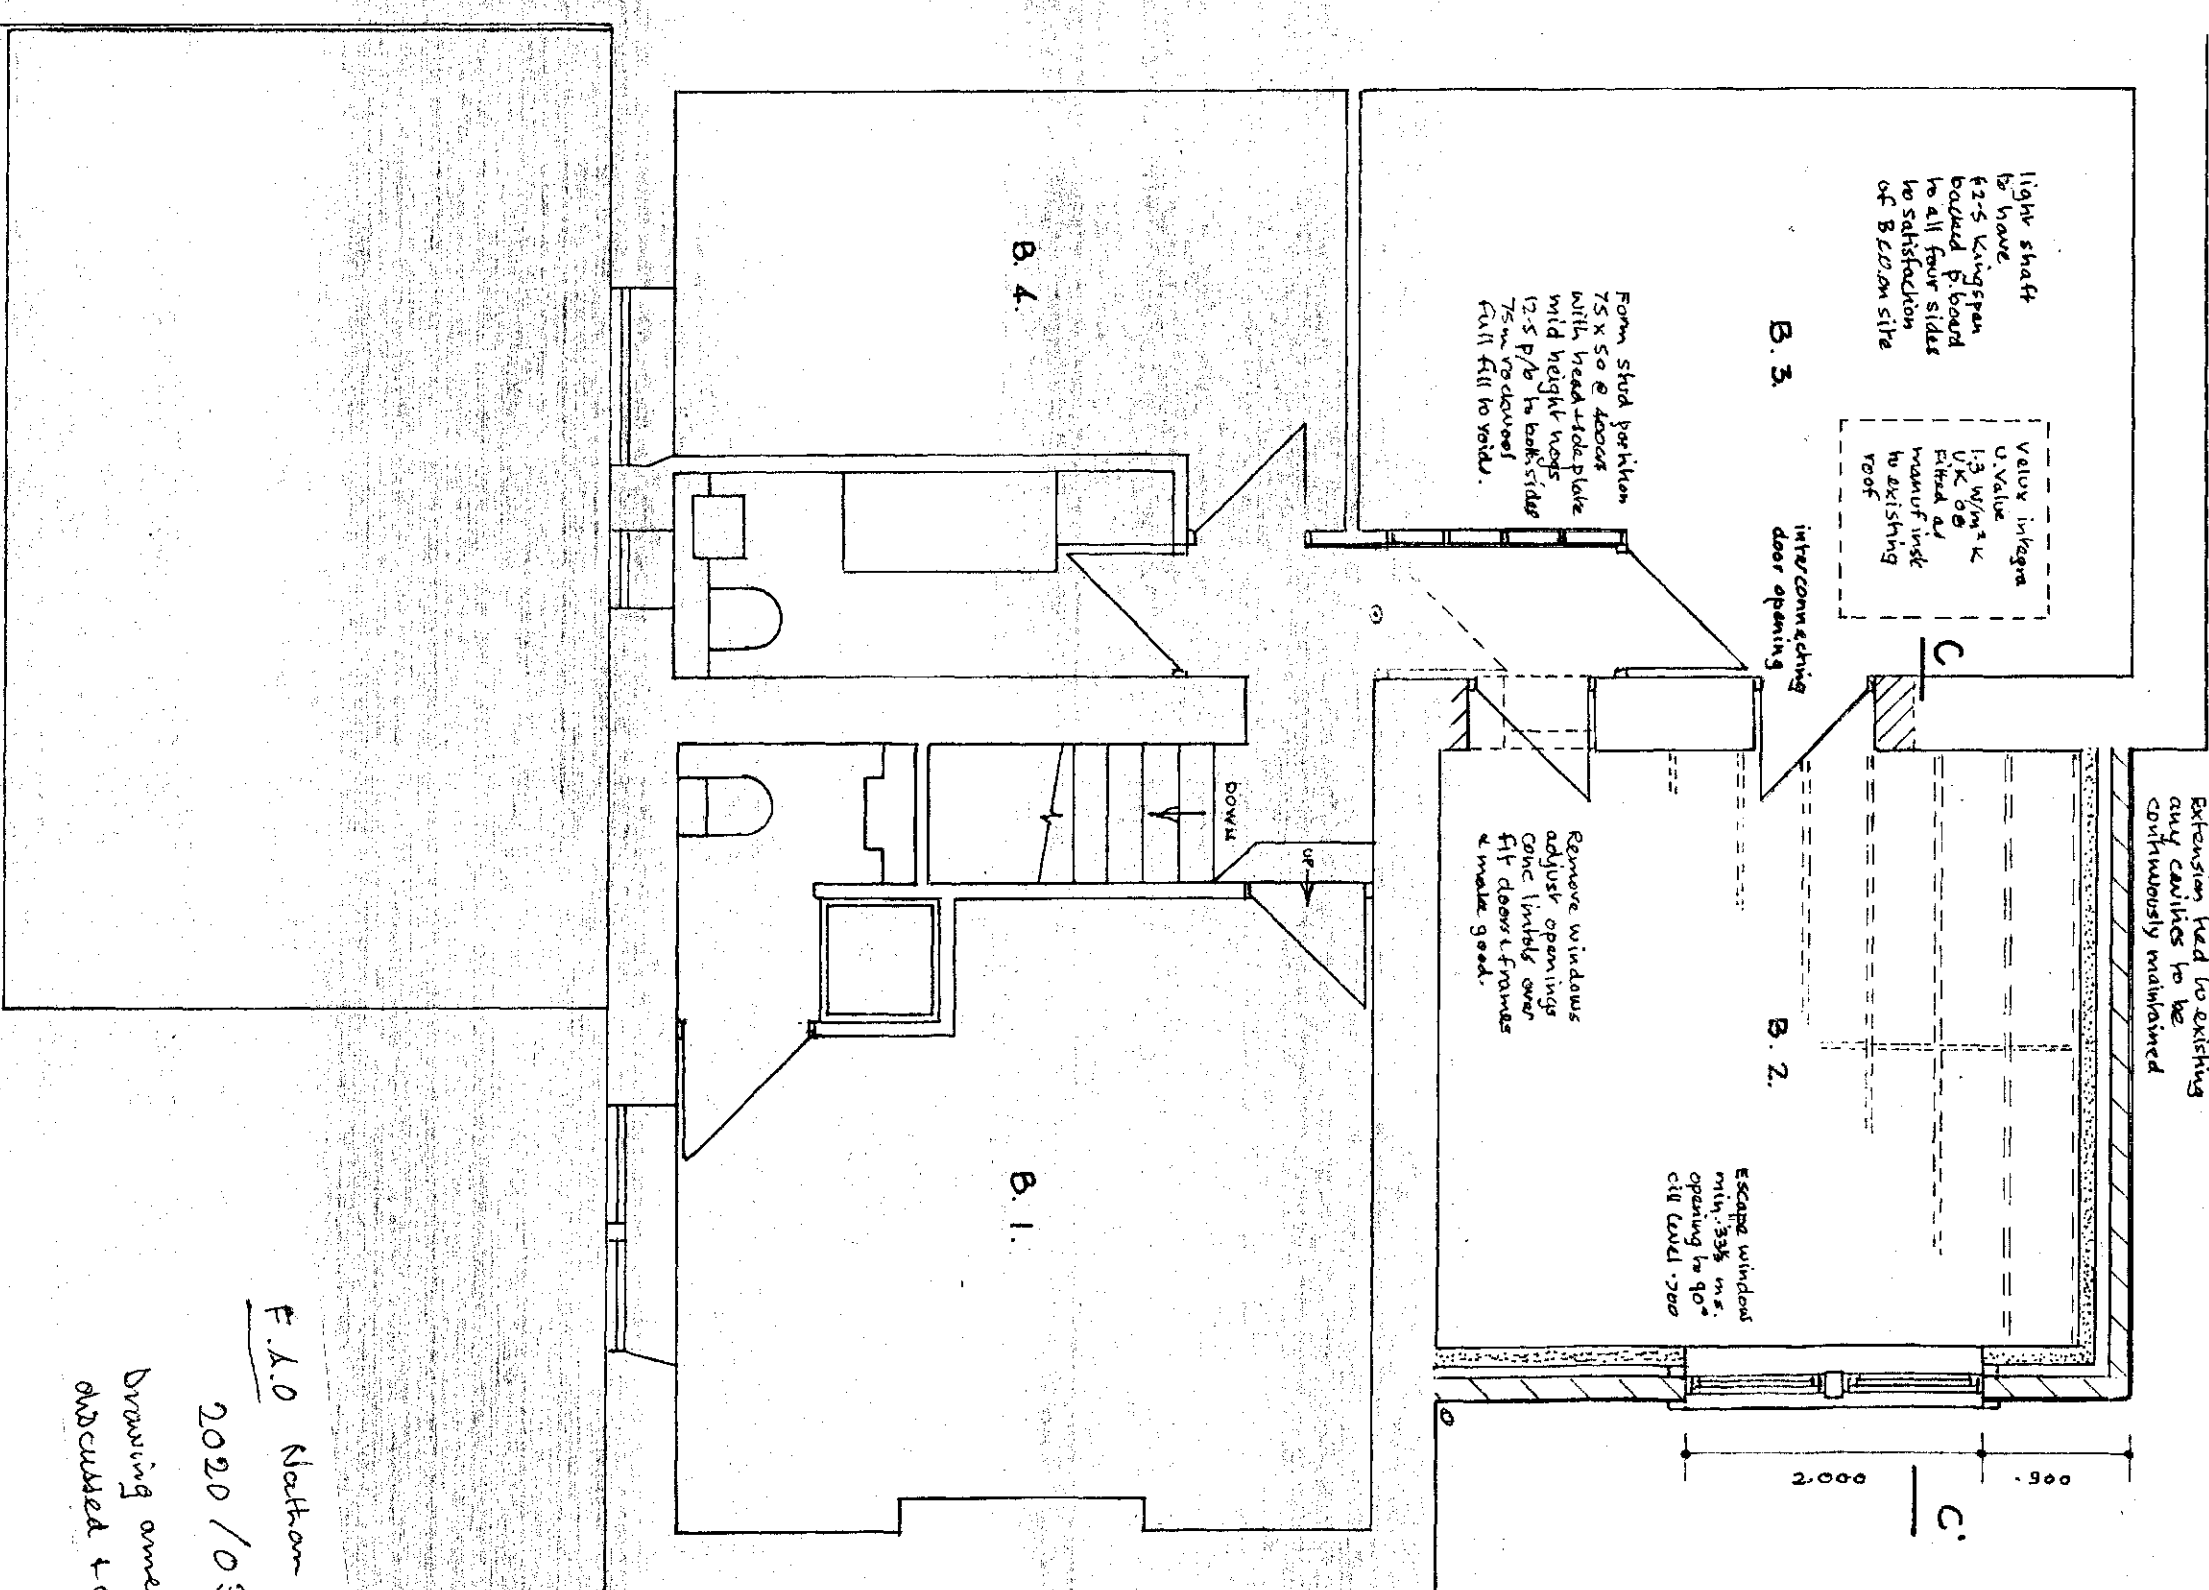

PROPOSED FIRST FLOOR

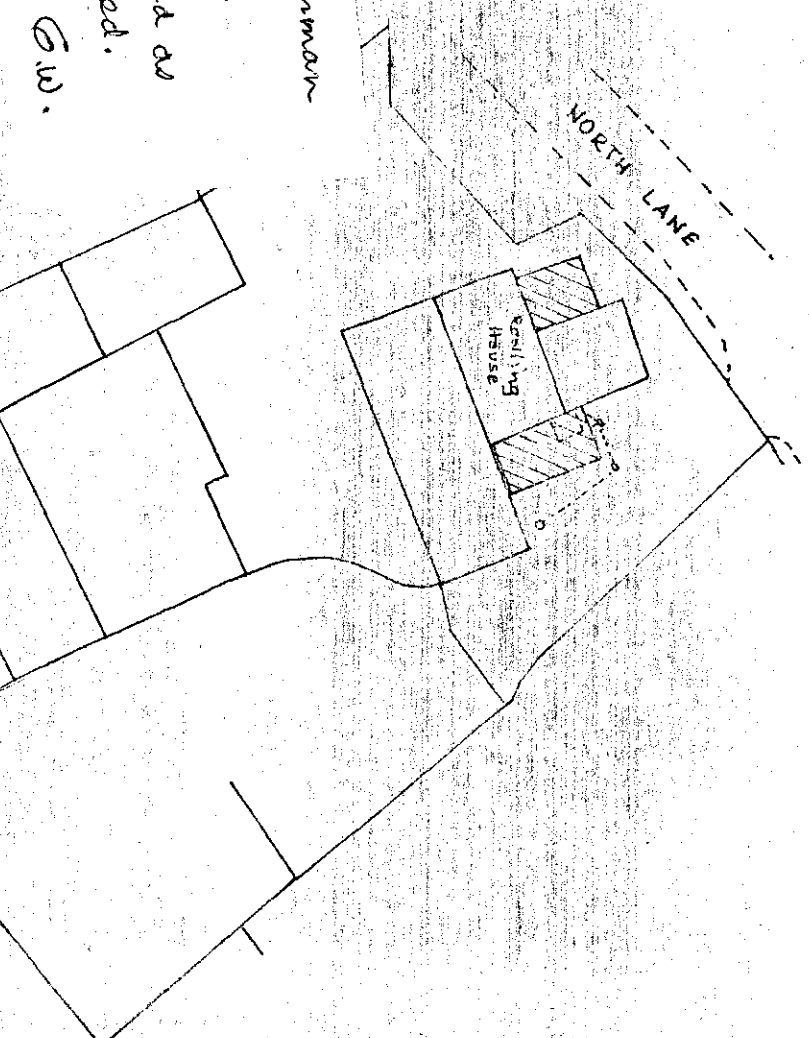

SITE PLAN 1/500

F.L.D. Knotton Denham
2020/0319
Drawing amended as
discussed & agreed.
G.W.