




**Existing Front
Elevation** Scale 1:50

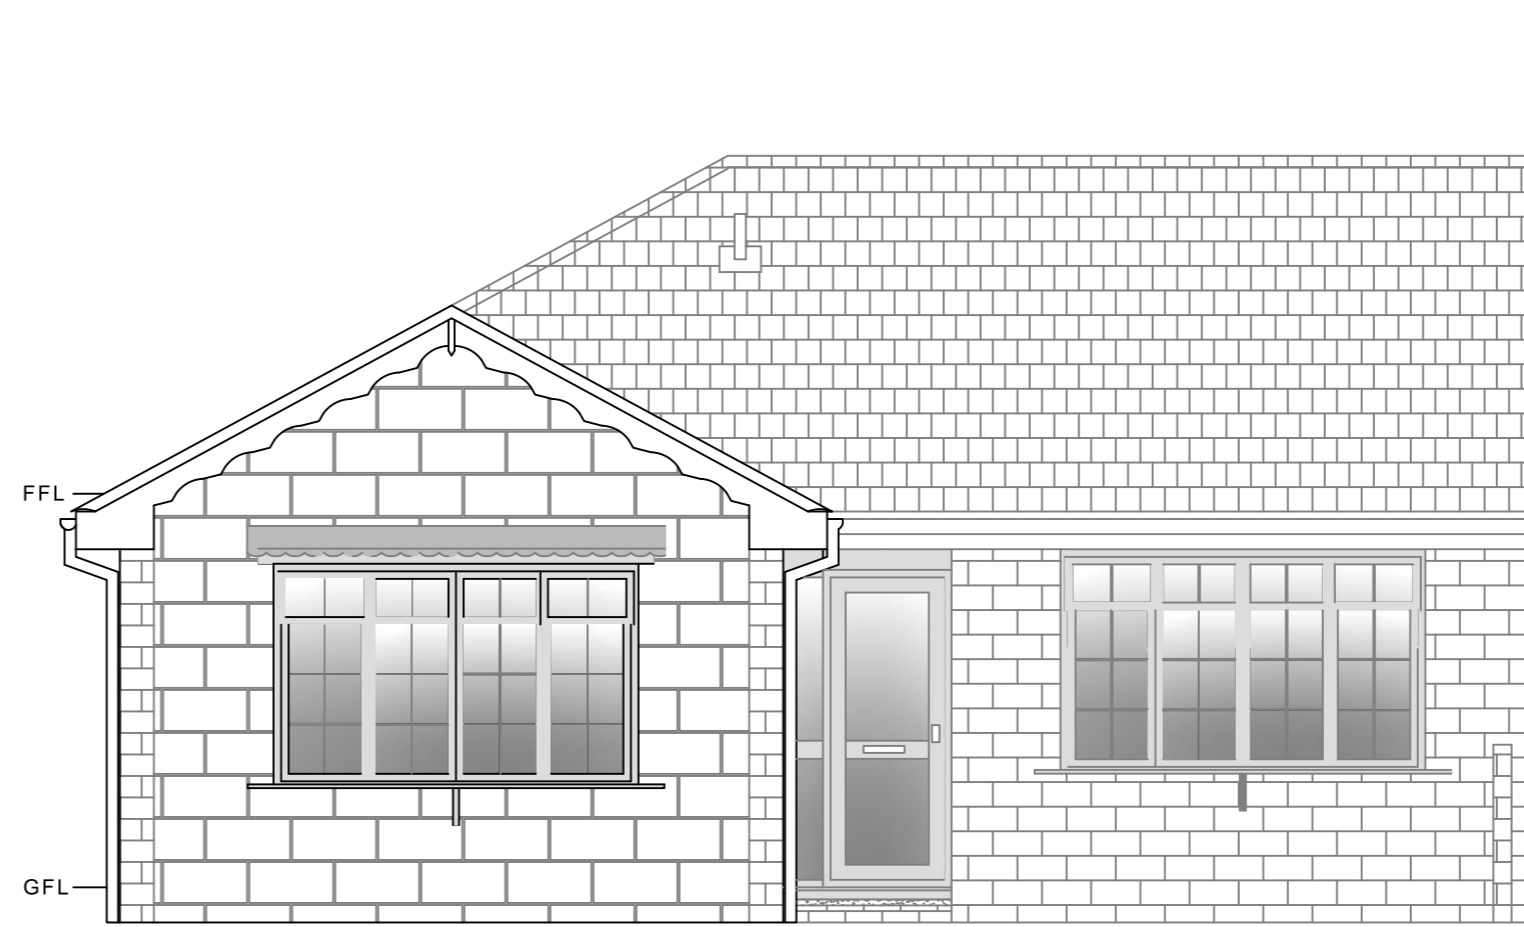

**Proposed Front
Elevation** Scale 1:50

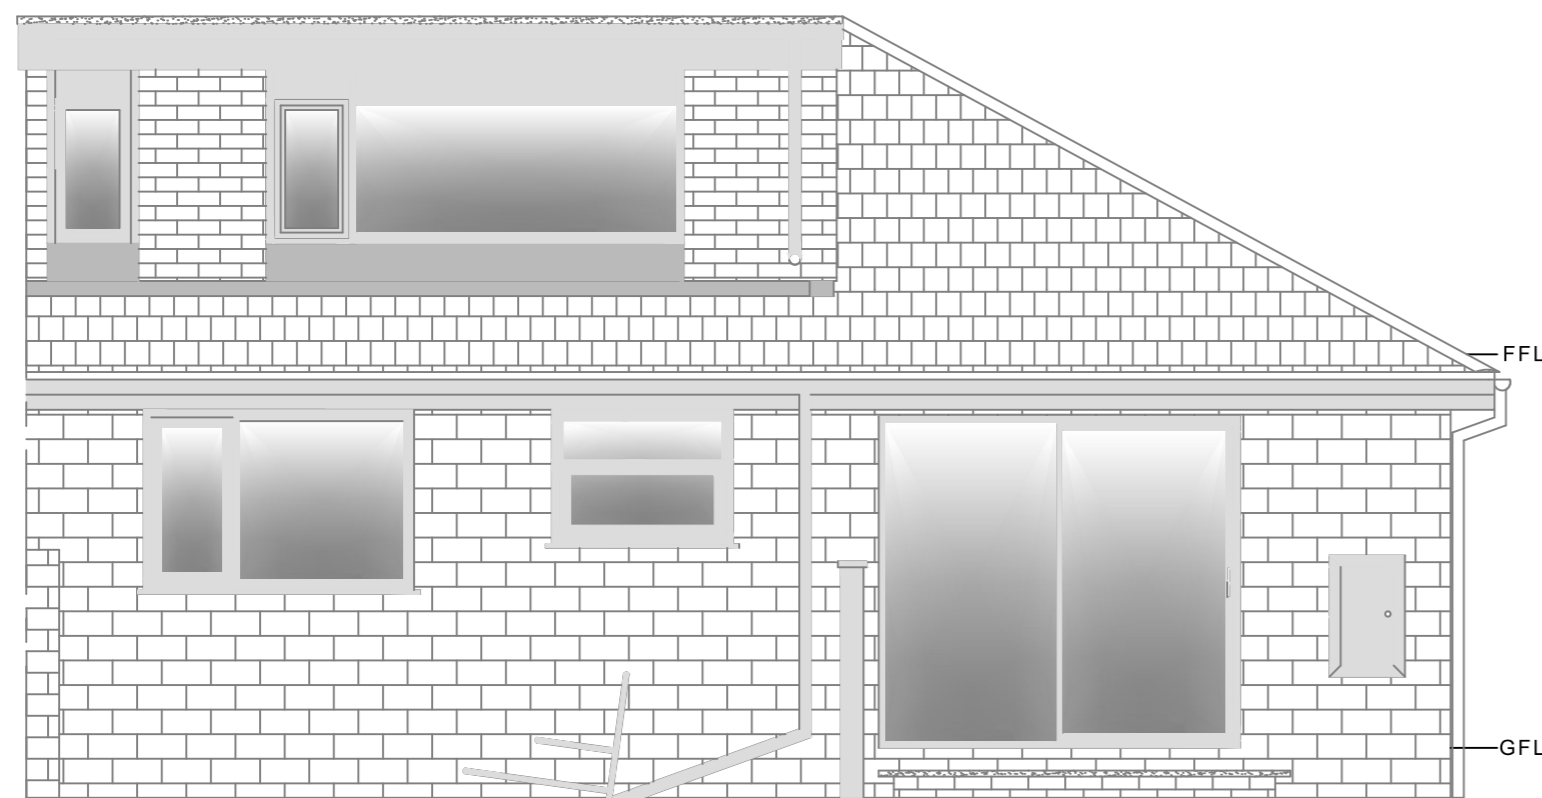

**Existing Rear
Elevation** Scale 1:50

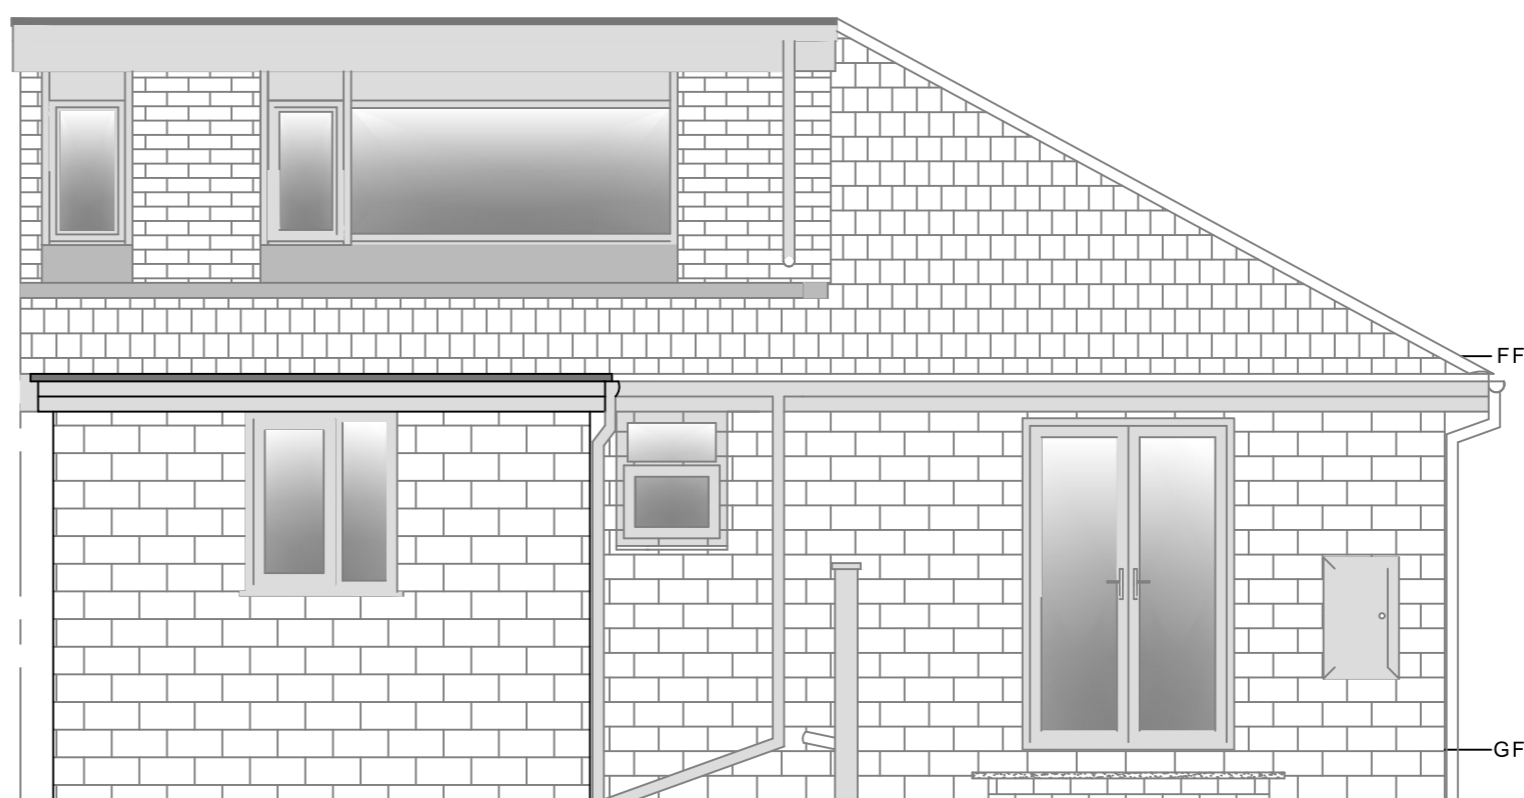

**Proposed Rear
Elevation** Scale 1:50

Rev.	Date	Revision Details



Pole Star Property Services Ltd
5 Long Meadows, Everton,
Doncaster, DN10 5BL
Tel: 07551050402
e-mail: info@polestarpropertyservices.co.uk
www.polestarpropertyservices.co.uk

Client: Mrs Janet Wild

Project: 48 Lynwood Drive,
Carlton, Barnsley

Title: Existing & Proposed
Front & Rear Elevations

Scale: 1:50 @ A2

Date: November 2017

Drawn: C.Mason

Drg No: 117 - 02