



Existing - South Stand Plan

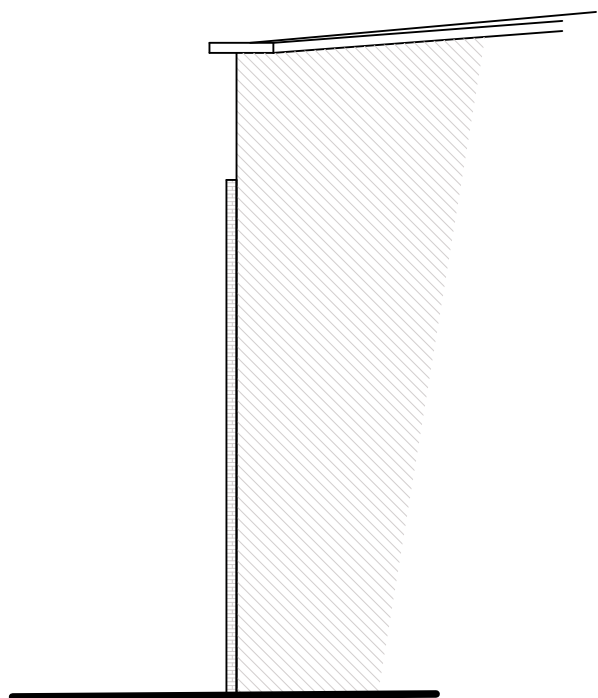

Existing - Side Elevation

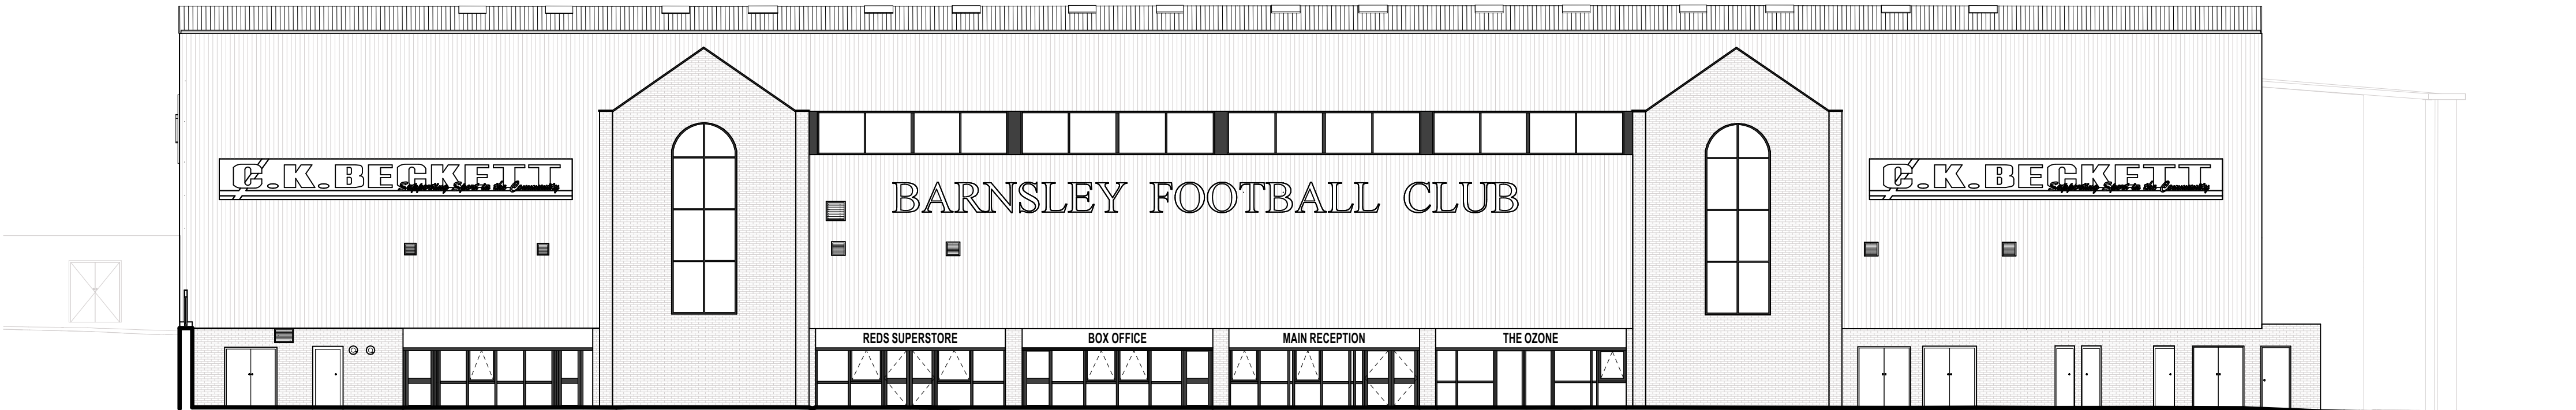

Existing - South Stand Front Elevation

NOTES
Check all dimensions on site. Do not scale from this drawing.
Report any discrepancies and omissions to HLM Architects
This Drawing is Copyright ©

DESIGN/SKETCH DESIGN
Unless stated otherwise, the designs shown are subject to detailed site survey, investigations, and legal definition, the CDM Regulations, and the comments and / or approval of the various relevant Local Authority Officers, Statutory Undertakers, Fire Officers, Engineers and the like. They are copyright, project specific and confidential and no part is to be used or copied in any way without the express prior consent of HLM Architects.

PHOTOCOPIED/SCANNED INFORMATION
NB This drawing is based on photocopied / scanned information liable to distortion in scale.

AREA CALCULATIONS
NB The areas shown are approximate only and have been measured off preliminary drawings as the likely areas at the current state of design using the stated option from the Code of Measuring Practice, 4th edition. RICS/SVA. These may be affected by future design development and construction tolerances, or the result of surveys for existing buildings. Take account of these factors before planning any financial or property development purpose or strategy and seek confirmation of latest areas before decision making.

3RD-PARTY INFORMATION
NB This drawing includes information provided by independent surveyors and/or consultants, to whom all queries shall be made. HLM Architects can accept no liability for its content or accuracy.

P03	Issue for Planning	24.04.25	JH	NB
P02	Issue for Tender	07.03.25	JH	NB
P01	Issue for Review and Comment	06.02.25	JH	NB
Rev	Description	Date	By	Chk

Revisions	Suitability
Project	S0 - for Information

South and East Stand Alterations

Client

Barnsley FC

Title

South Stand Existing Plan and Elevation

Drawing No.	Revision
BFC-HLM-XX-01-D-A-0004	P03

Scale	Drawn
1:150 @A1	JH
Date	Checked
06 February, 2025	NB