




DODWORTH RD. ELEVATION
SCALE 1:100

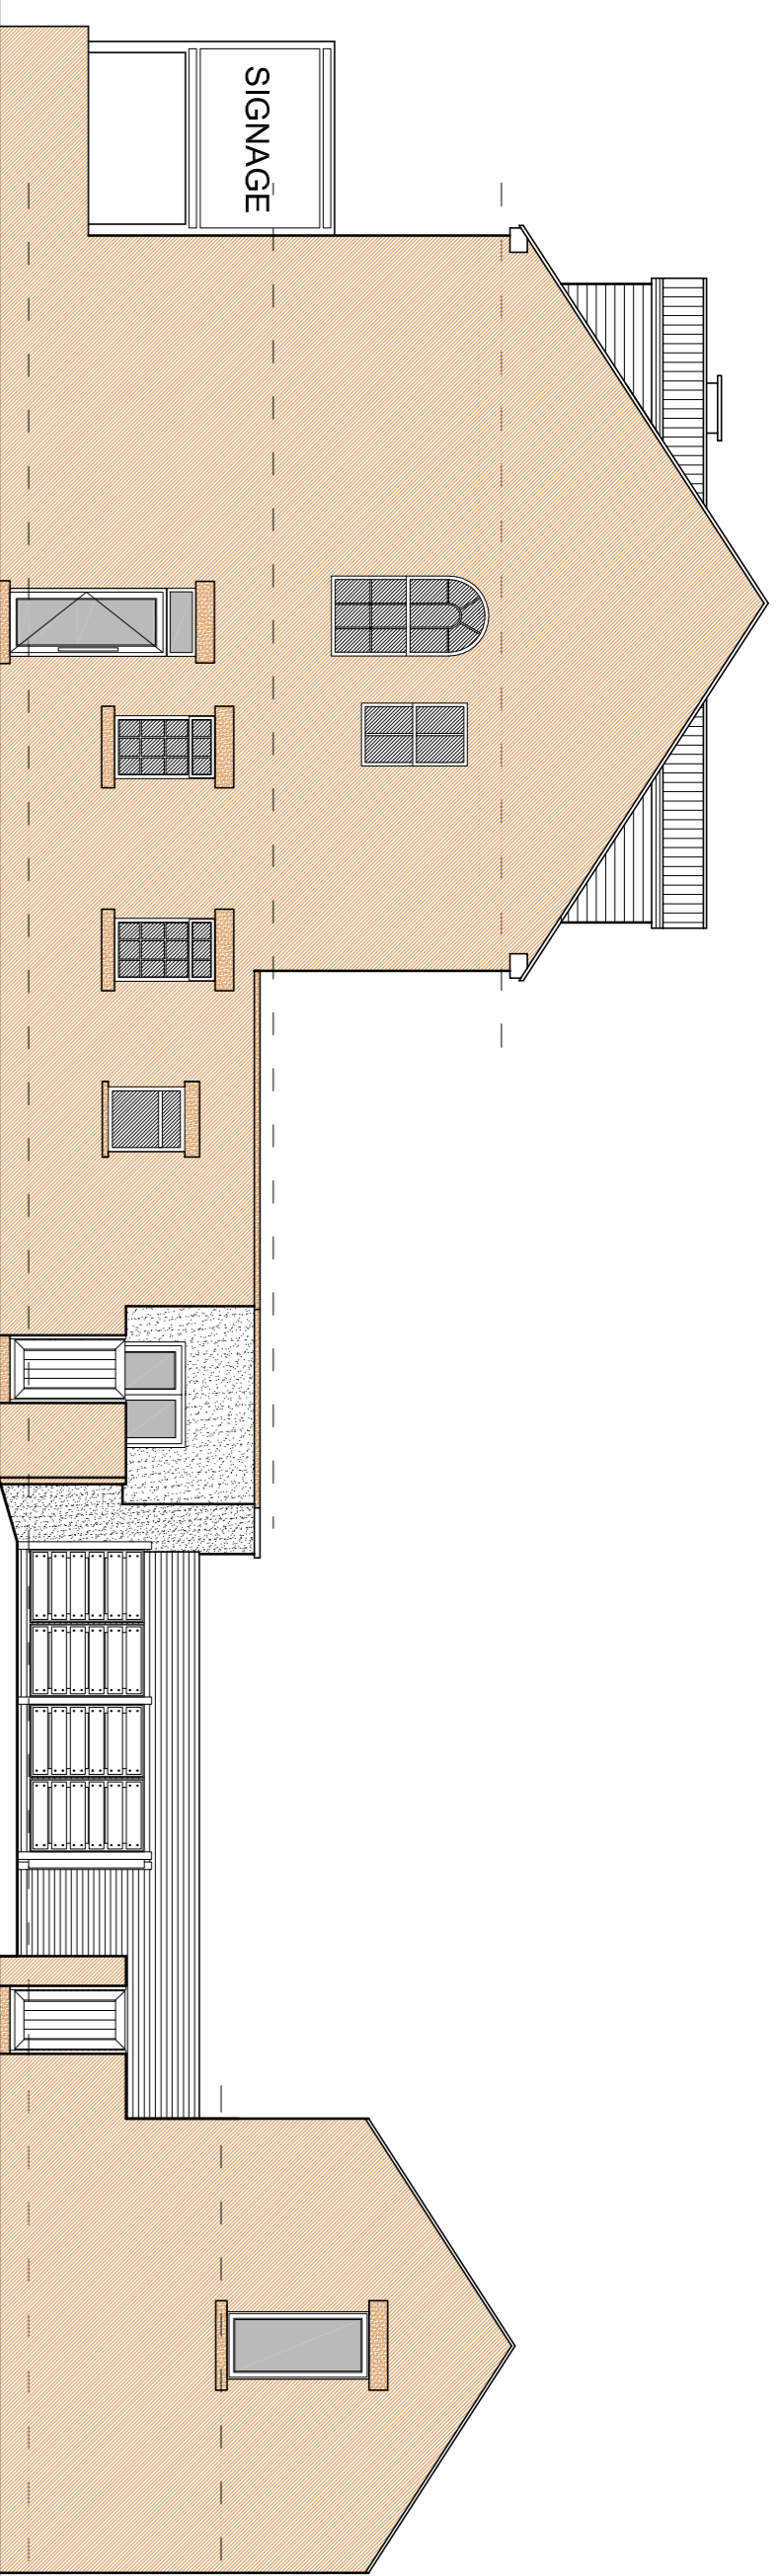


WESTFIELD Rd. ELEVATION
SCALE 1:100

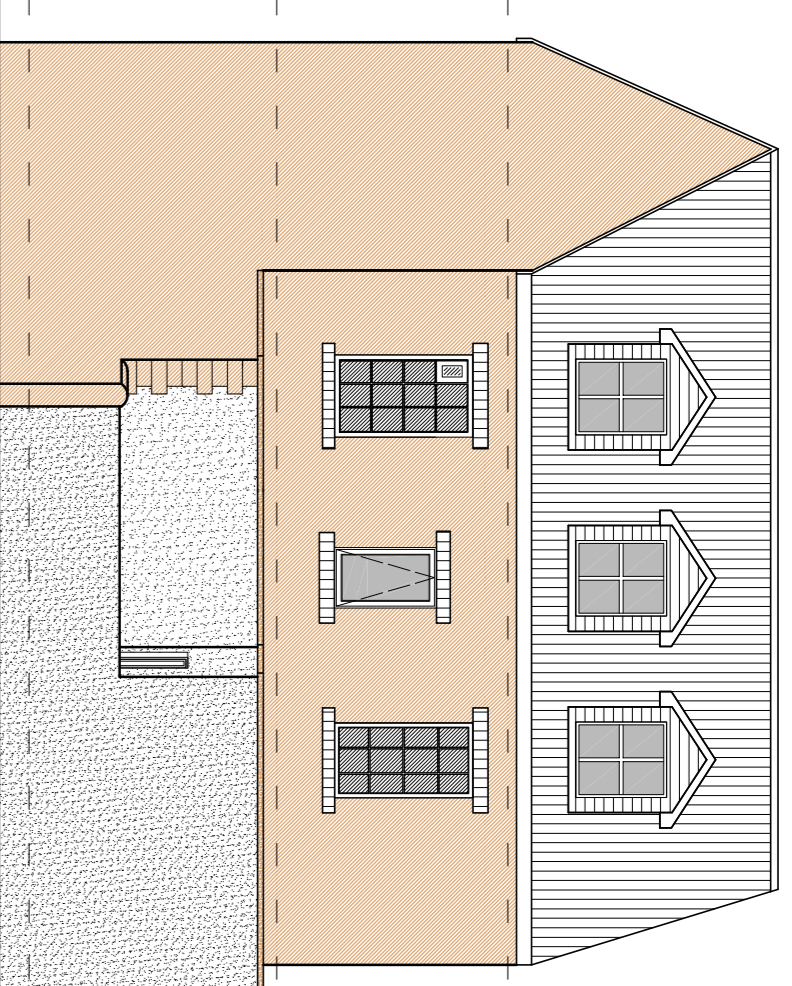


COURTYARD ELEVATION 'A'
SCALE 1:100

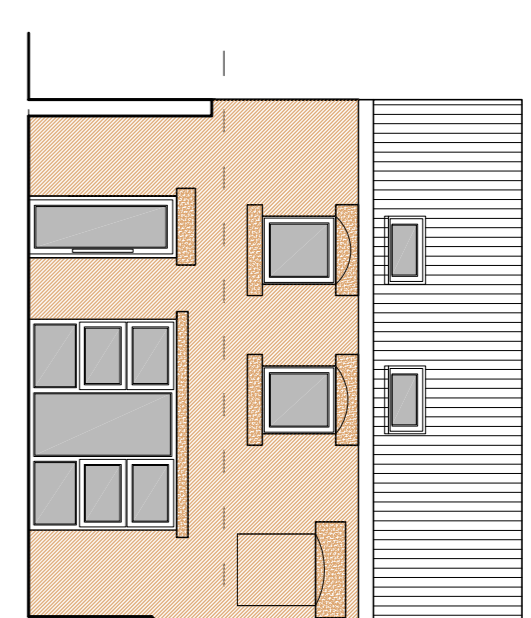


COURTYARD ELEVATION 'B'
SCALE 1:100

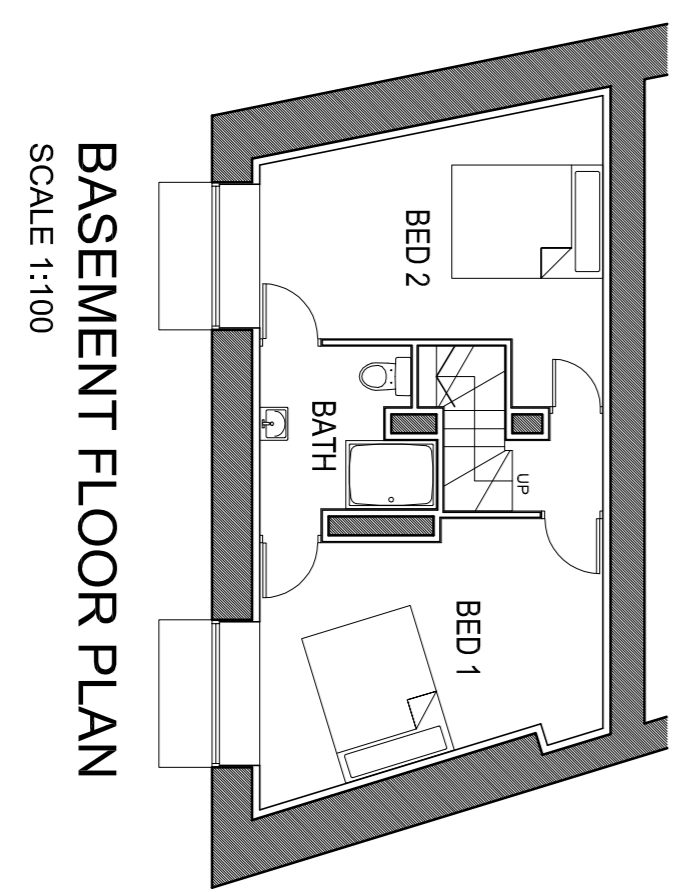


BASEMENT FLOOR PLAN
SCALE 1:100

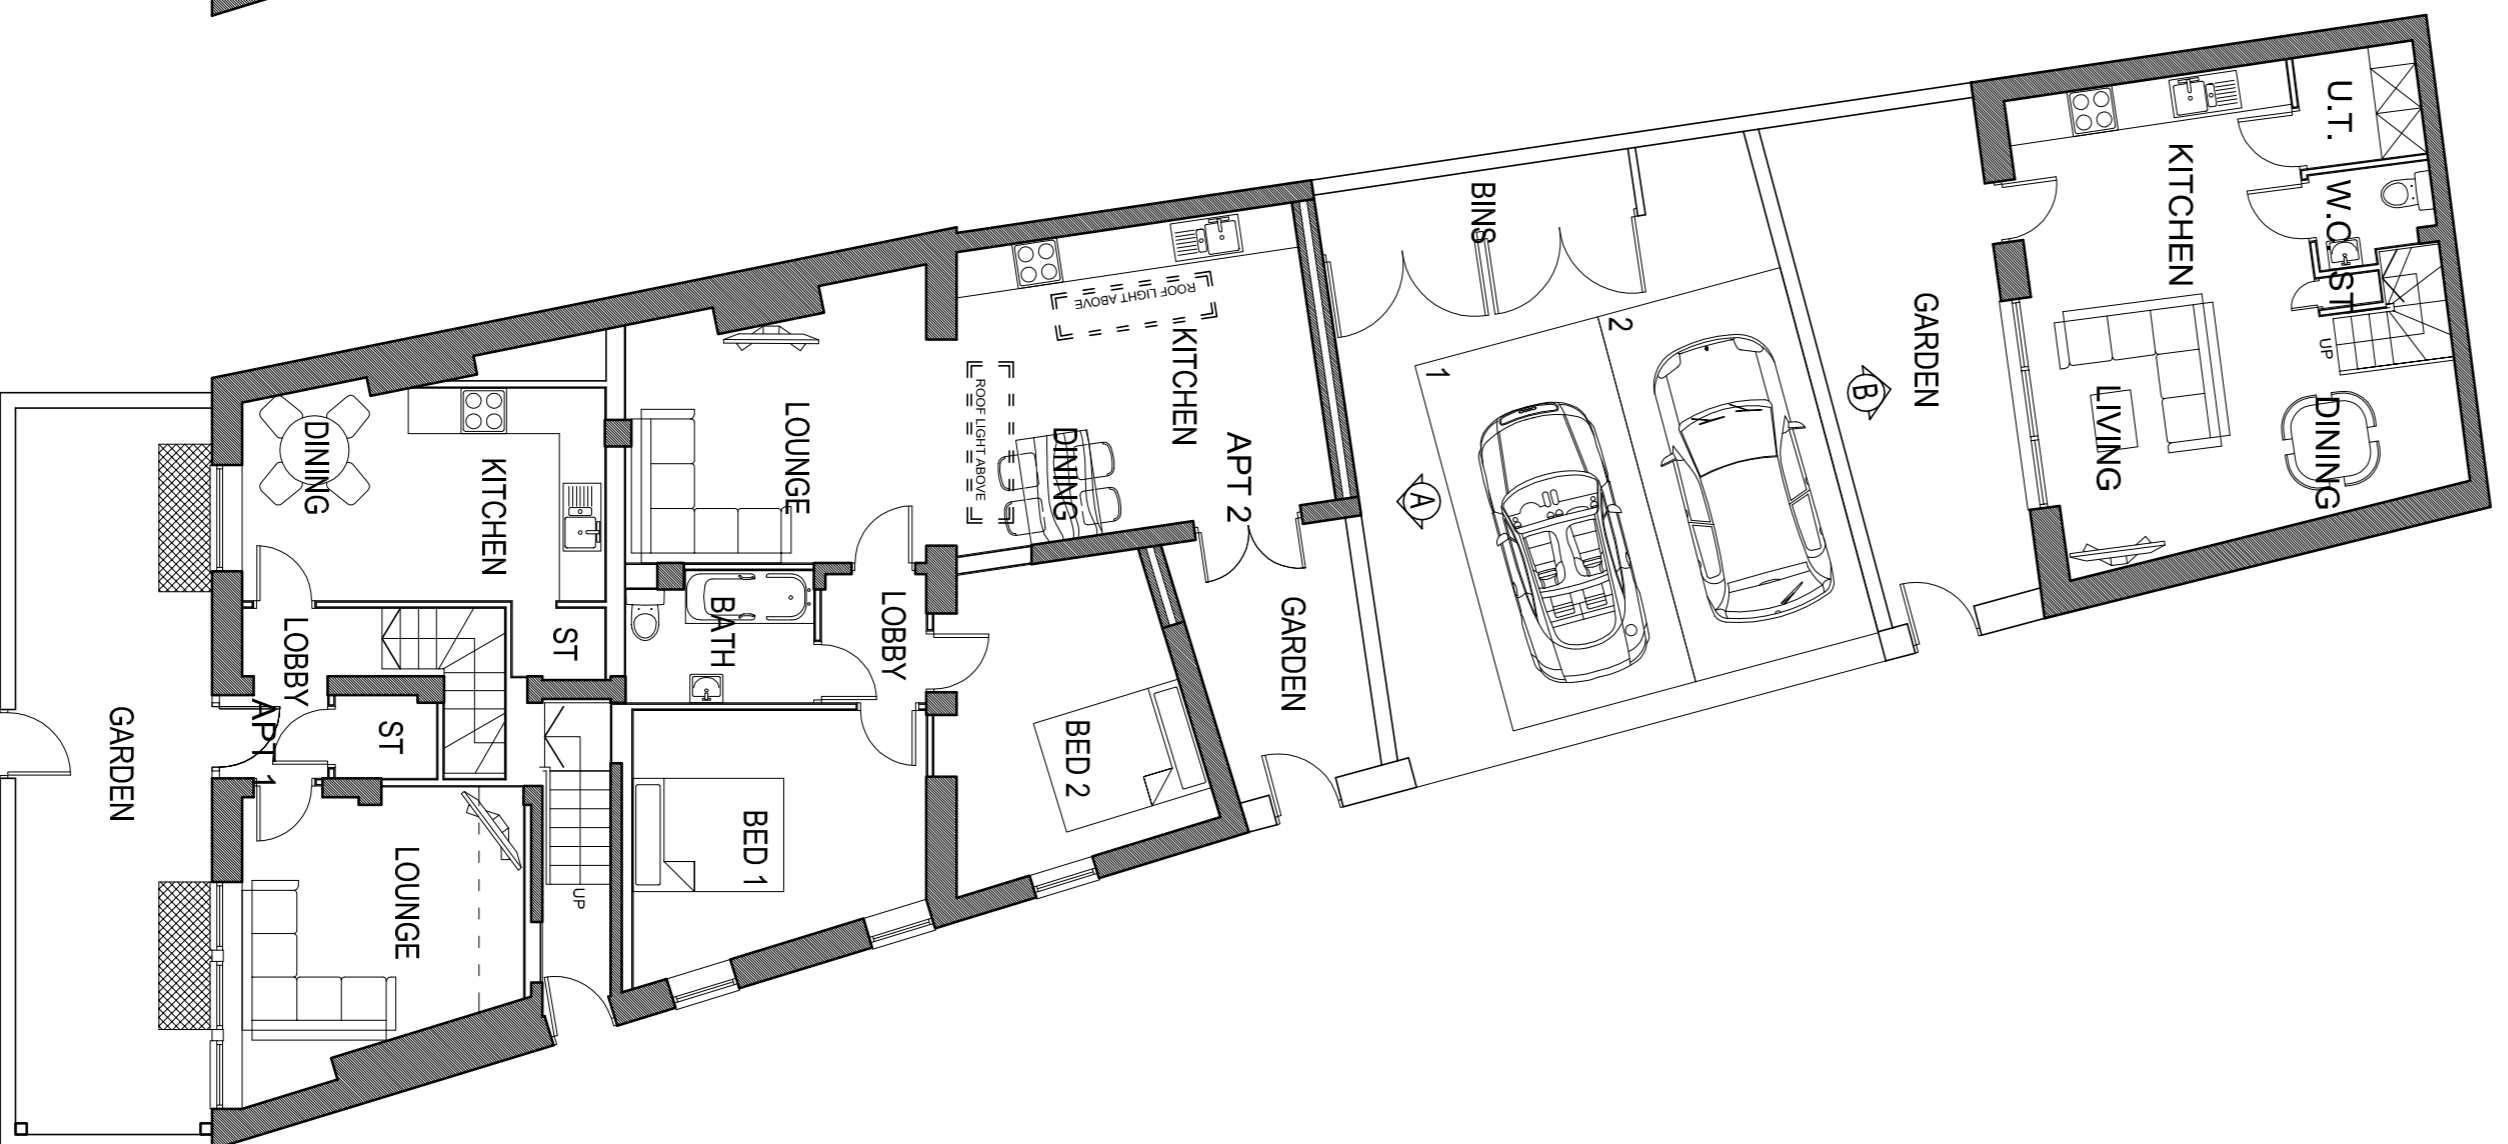

GROUND FLOOR PLAN
SCALE 1:100

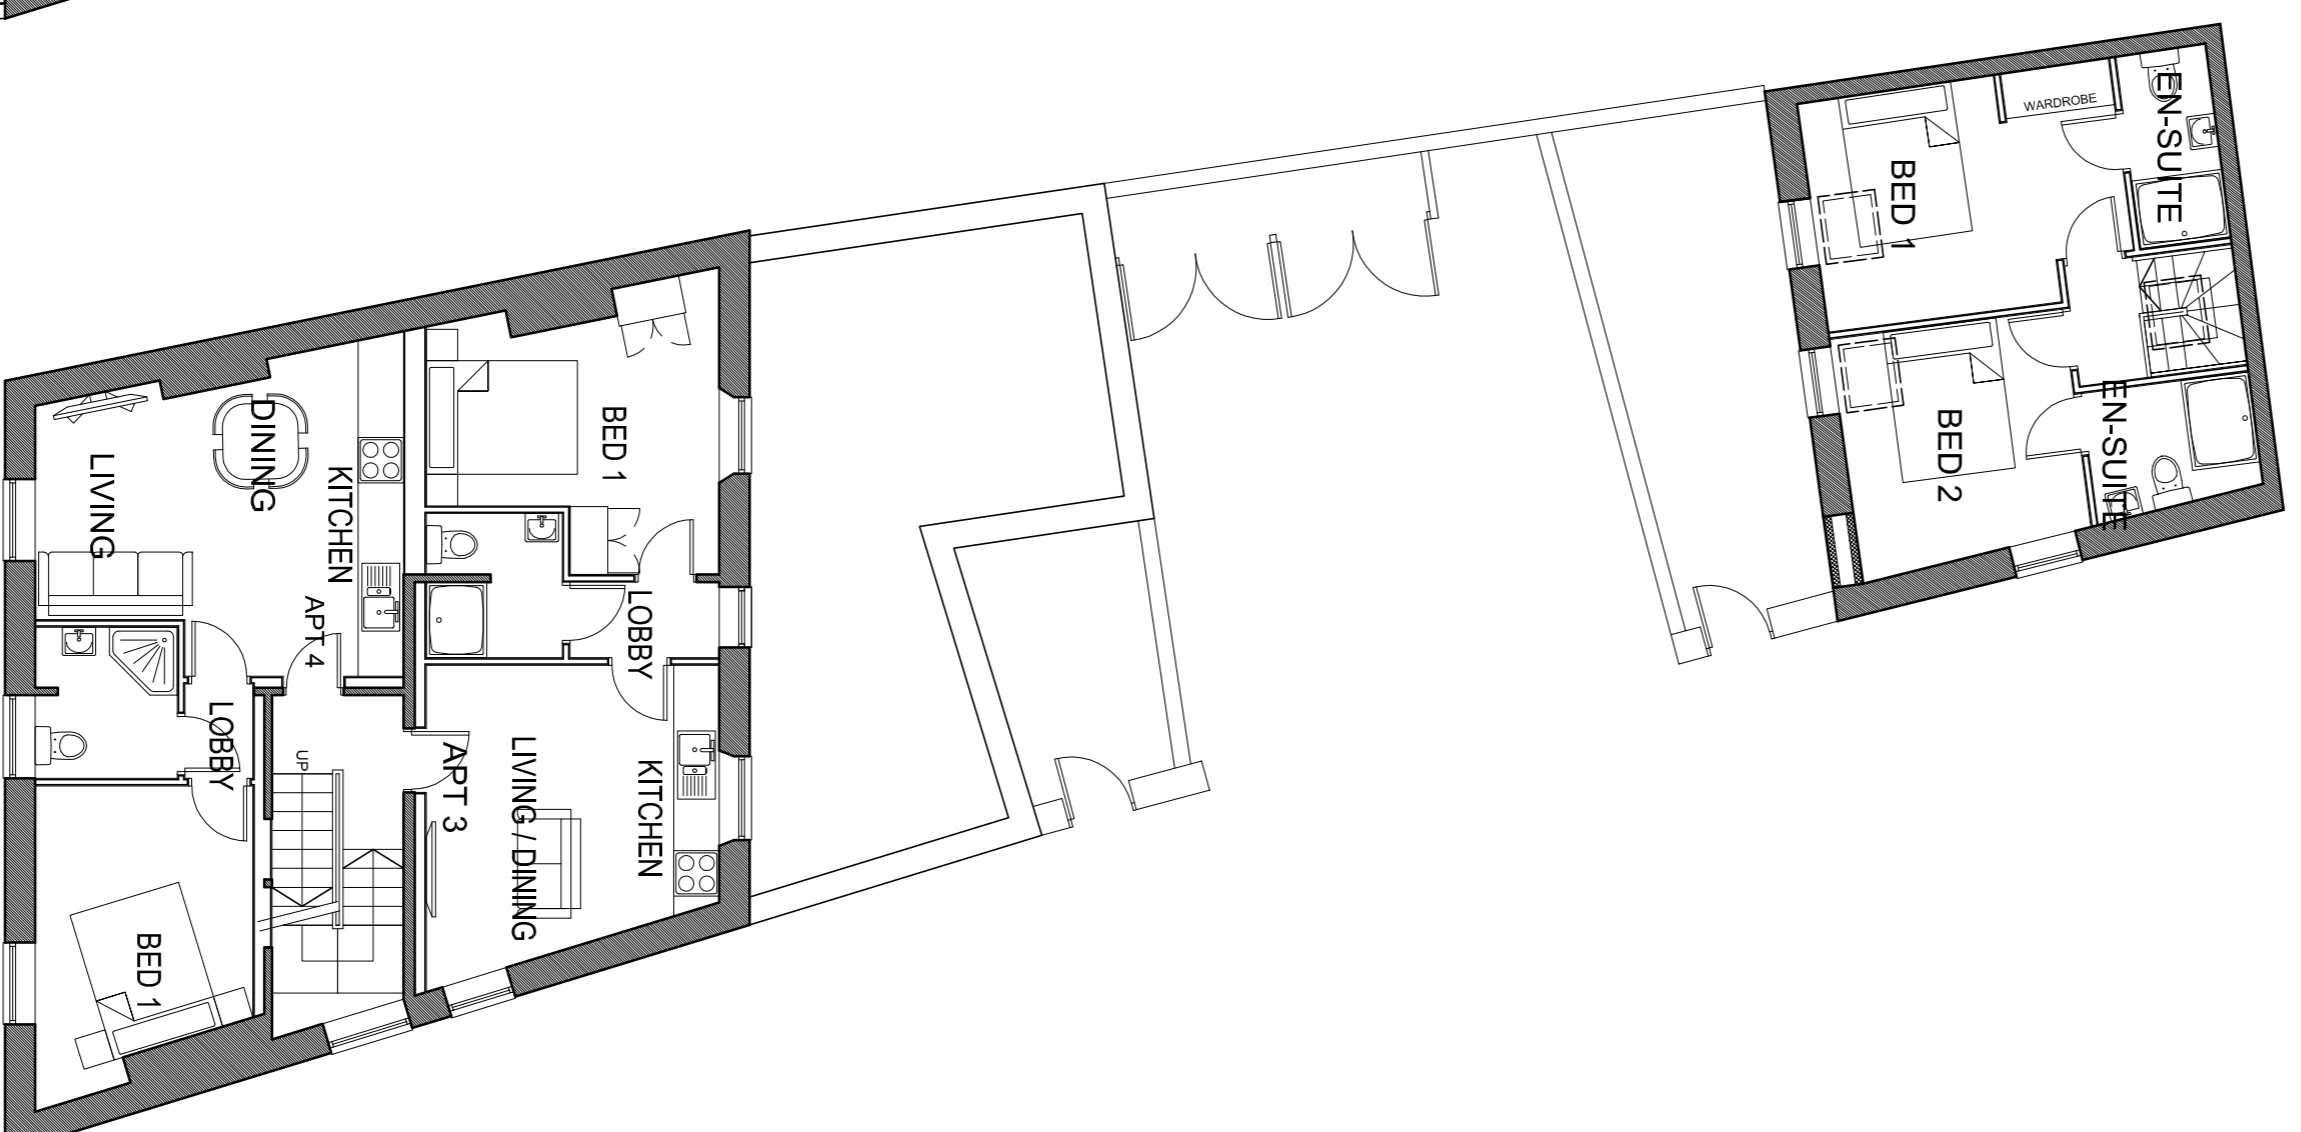

FIRST FLOOR PLAN
SCALE 1:100

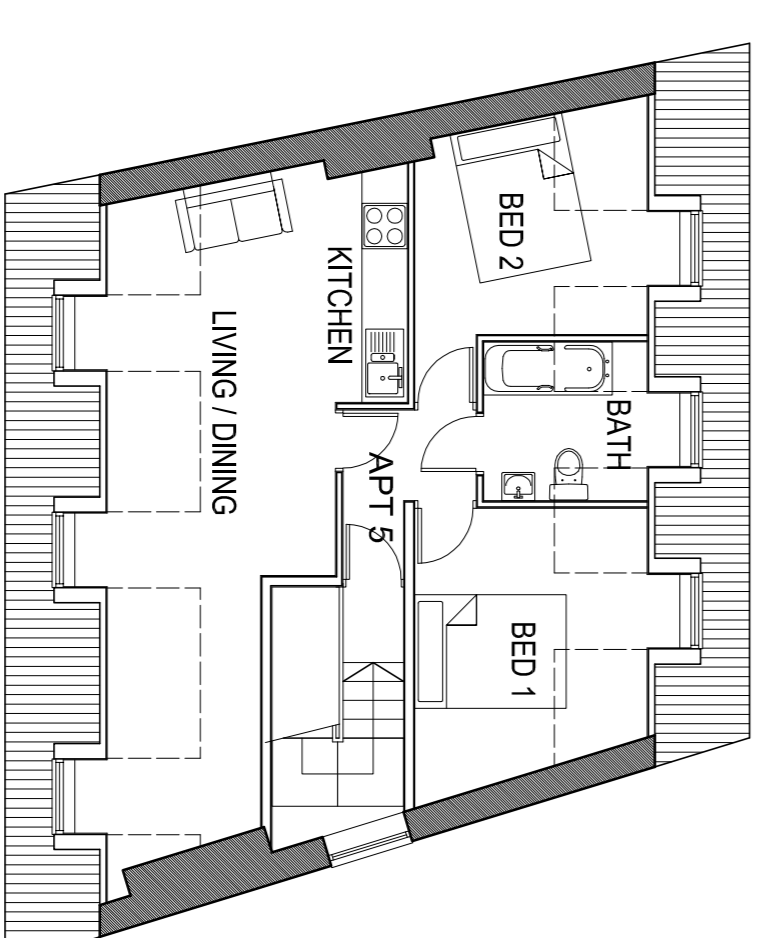

SECOND FLOOR PLAN
SCALE 1:100

PROPOSED



coda studios Ltd
Hope Works, 25 Monday Street,
Stretford, S3 8EL
t: 0114 279 8003 f: 0114 279 6004
e: info@coda.studios.co.uk

John Trueman Client
The Cranberry Job

Proposed Plans & Elevations

Drawn	Checked	Date	Scale	As Issue	As Issue
AGH	-	07-2013	1:200	1:100	
Revision	Drawings Status	Drawing Number			
A	PLANNING	2117-003			

© COPYRIGHT EXISTS ON THE DESIGN AND INFORMATION SHOWN ON THIS DRAWING. The Contractor must verify all dimensions on site before making shop drawings. Architect to be notified of any discrepancies in dimensions immediately.