


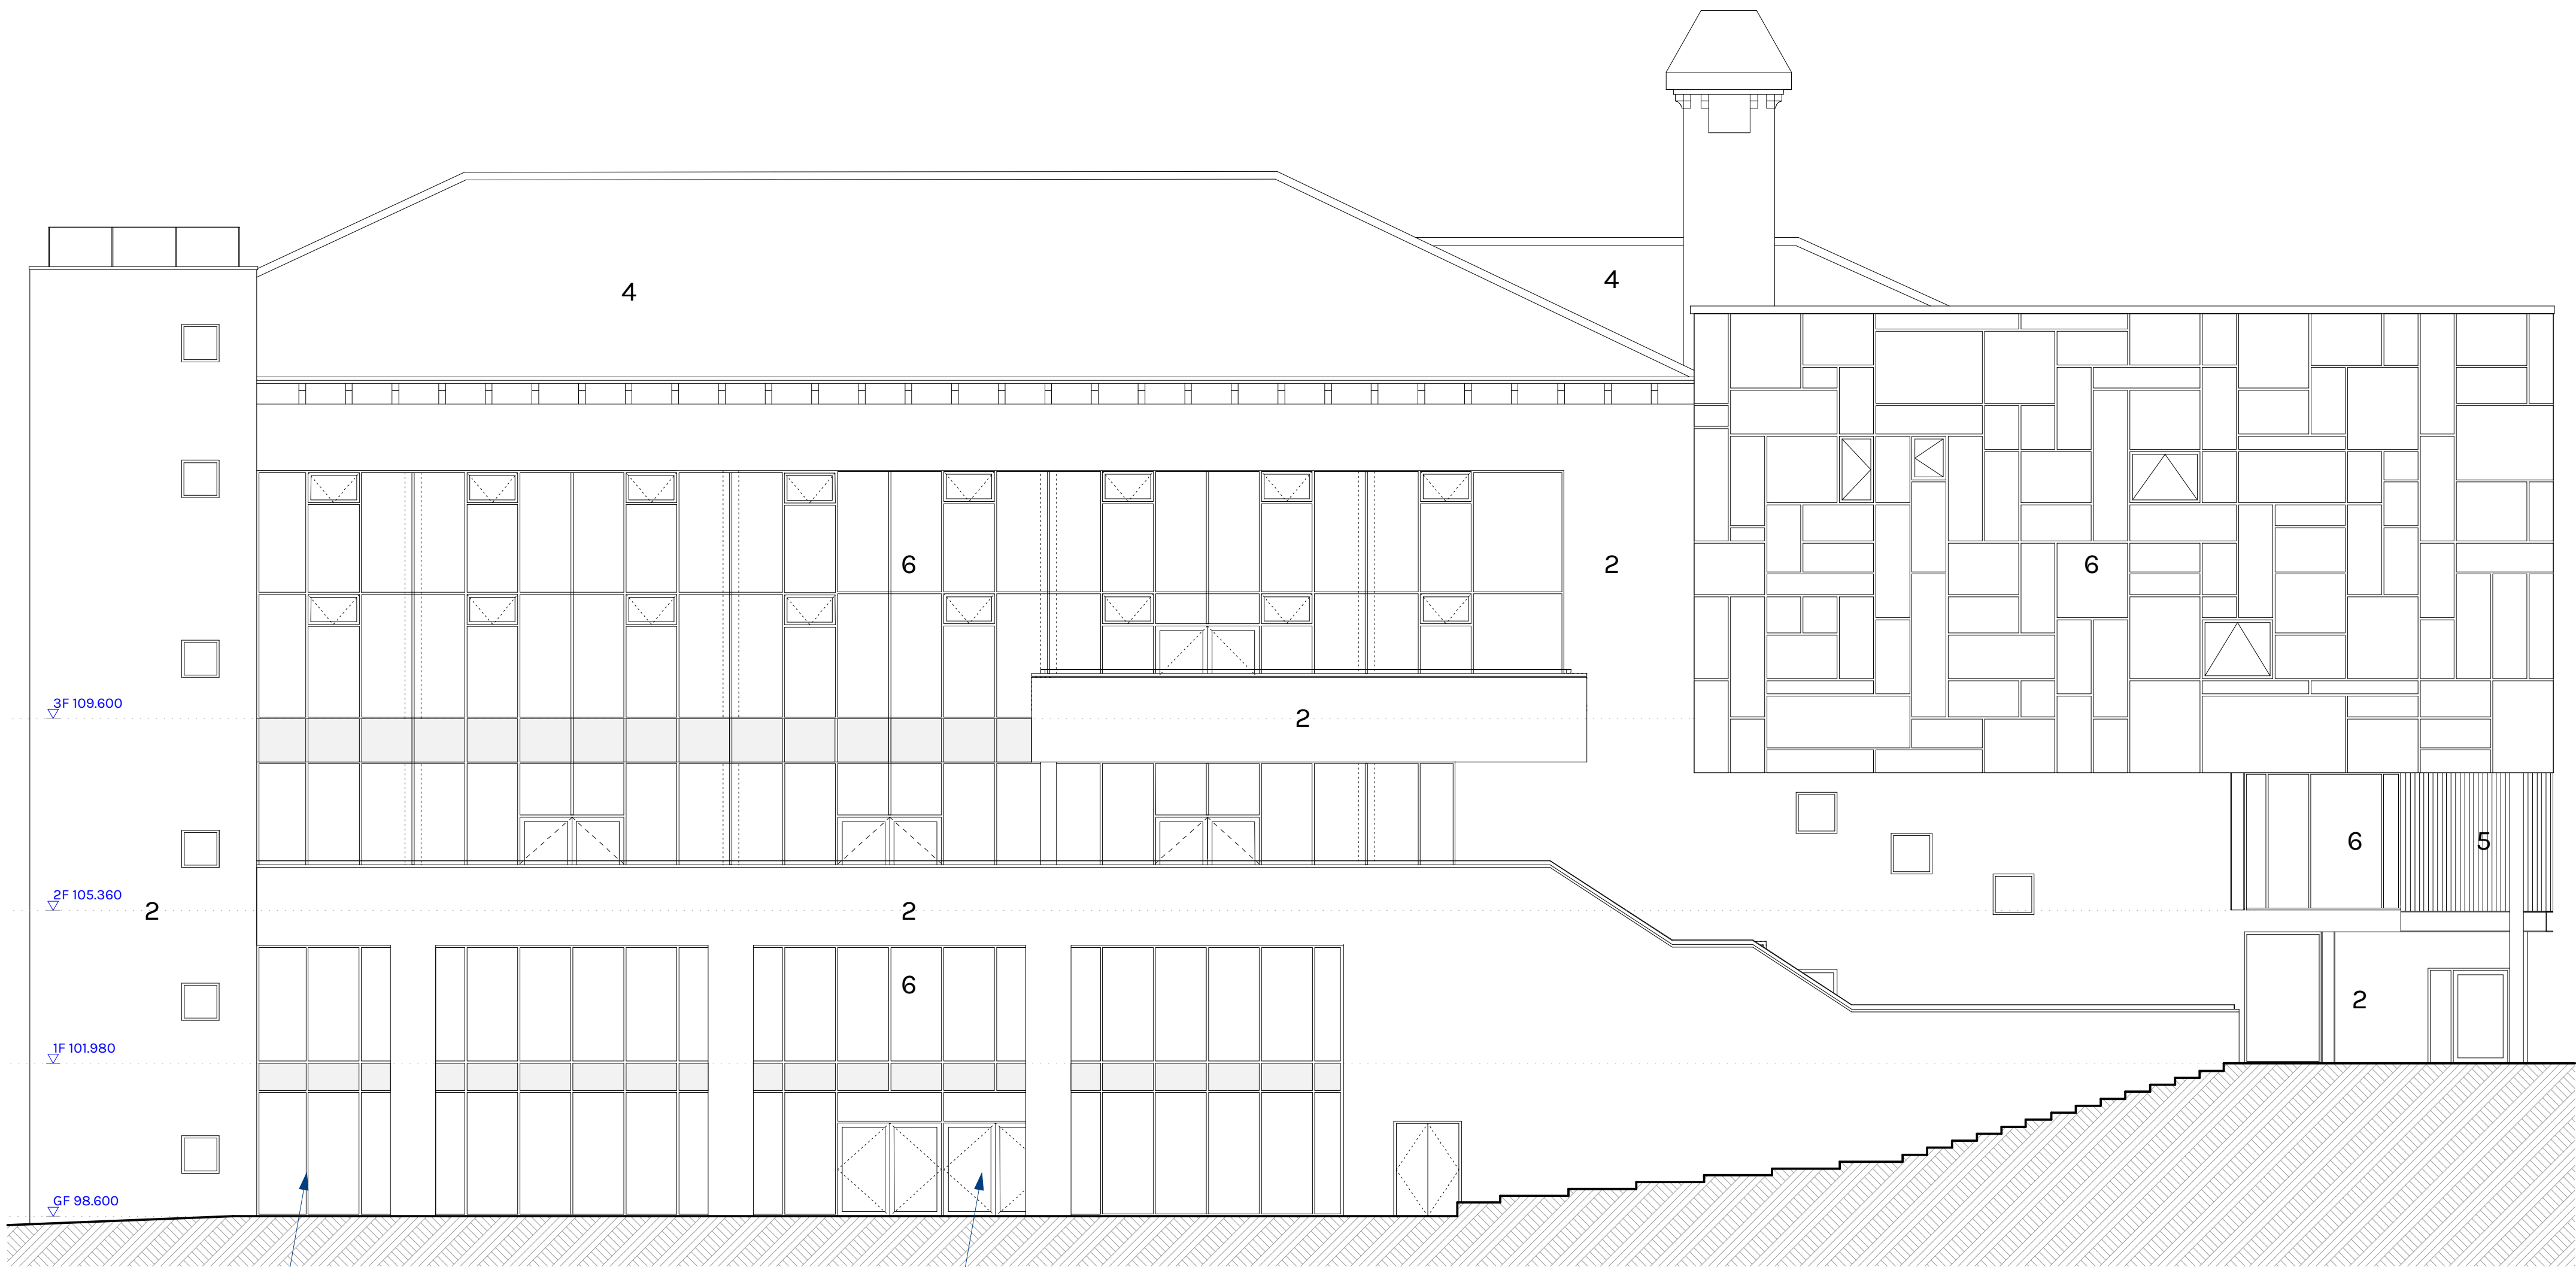

Curtain walling to
match existing

Double door in curtain
walling to match existing

Materials Key	
1.	Existing stonework
2.	Existing sandstone block
3.	Existing sand cement render
4.	Existing slate roof
5.	Existing oak cladding
6.	Existing curtain walling
7.	Existing metal stair

Note: - Do not scale from this drawing. - Drawings should be read as <u>Design Intent Only</u> unless otherwise noted in the Suitability Description as being issued for construction purposes. - BIM modelling processes are utilised for the production of all GA level information. Any indications of construction build ups and junctions should be treated as indicative unless noted otherwise. - Contractor to confirm all dimensions on site before commencing work. - Immediately report any discrepancies, errors or omissions to the Originator. If in doubt ASK.	RevID	Date	Description	Status
	P01	27/07/2026	Issued for Planning and Listed Building Consent	Planning and LBC

RevID	Date
P01	27/07/2026

Date	Description
27/07/2026	Issued for Planning and Listed Building Consent

Description	Status
Issued for Planning and Listed Building Consent	Planning and LBC

Status
Planning and LBC

Scale @ A2: 1:100
0 1 2 3 4 5m
1:100
This drawing and the design contained herein is the copyright of Bauman Lyons Architects Ltd and shall not be copied or reproduced in whole or part without prior written consent.

Client BCE Ltd
Project Barnsley Civic Phase 1
Project Number 945BCP
Copyright © 2026 Bauman Lyons Architects Ltd

Drawing Title North Elevation E-02 Proposed						
Project code 945BCP	Originator - BLA	Volume - ZZ	Level - ZZ	Type - DR	Role - A	Number - 0301
Status: D5	Status description: Suitable for Approval by Statutory Authorities				Drawn by: JR	
Revision: P01	Revision description: Planning and LBC				Checked by: GS	

Black Building
2 Newmarket
Leeds LS2 3AP
+44 (0)113 222 2444
e: info@baumanlyons.co.uk
w: www.baumanlyons.co.uk

**BAUMAN
LYONS**