





Front Elevation
1 : 100

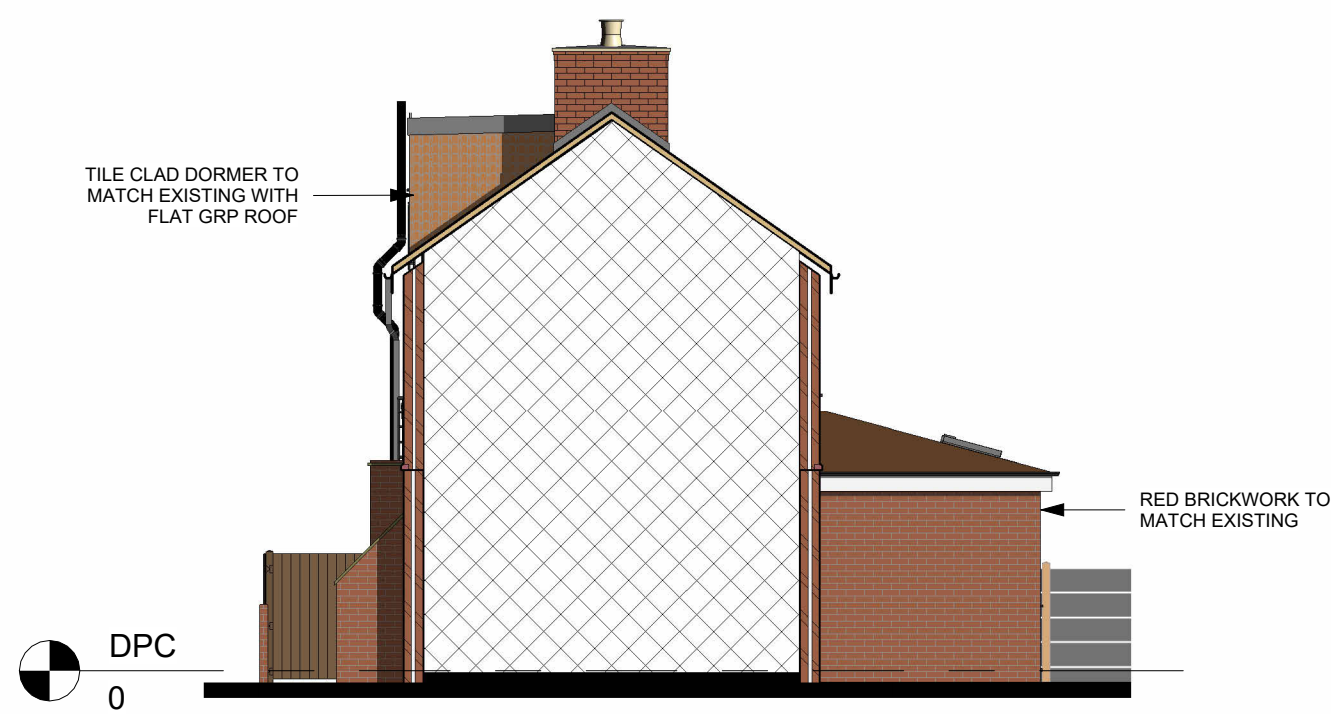

Left Elevation
1 : 100



Rear Elevation
1 : 100

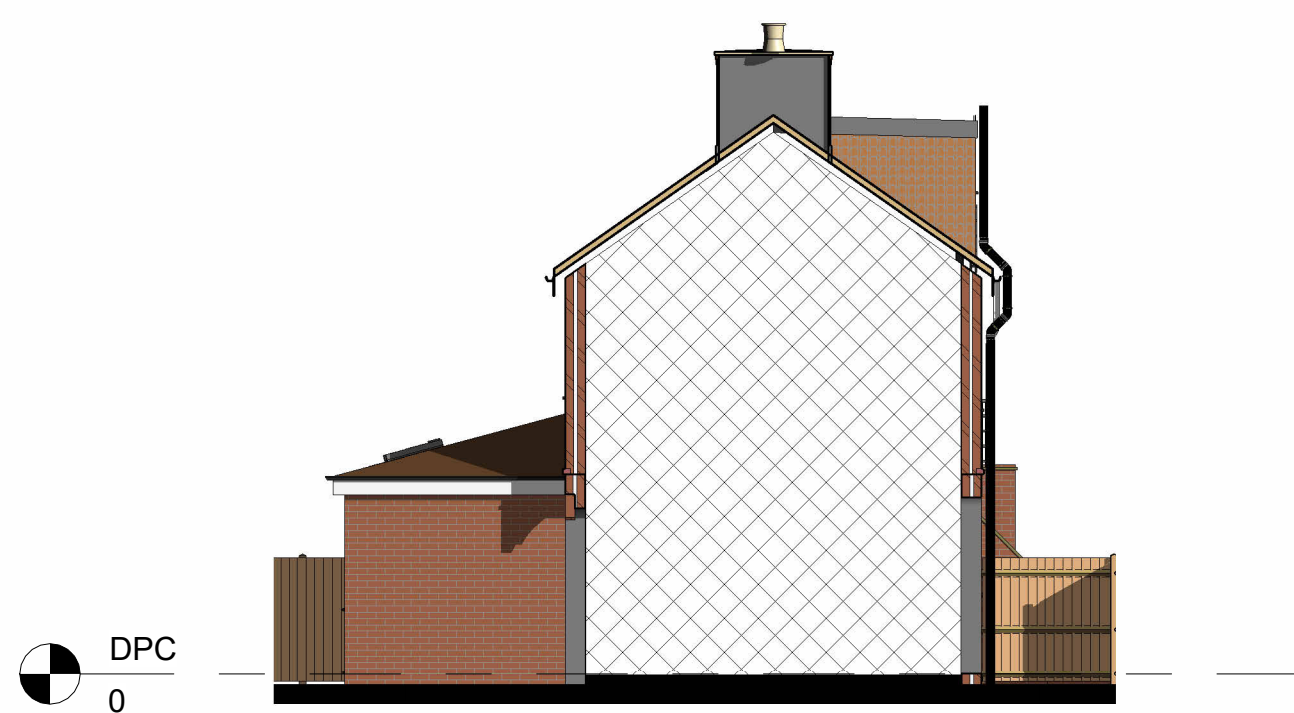

Right Elevation
1 : 100



GRAPHIC SCALE: 1:100

Project Title
MR T FLATHER
57 MITCHELSON AVE. DODWORTH. S75
PROPOSED EXTENSION

Drawing Title
Proposed Elevations
A3

Revision Note:

Issued for Planning Permission

Scale	Drawn By	Date
1 : 100	BN	21.07.26

Drawing No.	Revision
NCBD- TFL- A103	B

NORTH CONSTRUCTION:
DESIGN & BUILD
from conception to completion
26 Church St.
Gawber
S.Yorks
S75 2RH
Tel: 01226 828972
Mob: 07974116241
<https://benorth60.wixsite.com/nctb>

ORIGINAL SHEET SIZE A3 - DO NOT SCALE FROM THIS DRAWING

CONTRACTORS MUST CHECK ALL DIMENSIONS ON SITE. ONLY FIGURED DIMENSIONS TO BE WORKED FROM DISCREPANCIES MUST BE REPORTED TO THE DESIGN OFFICE BEFORE PROCEEDING