


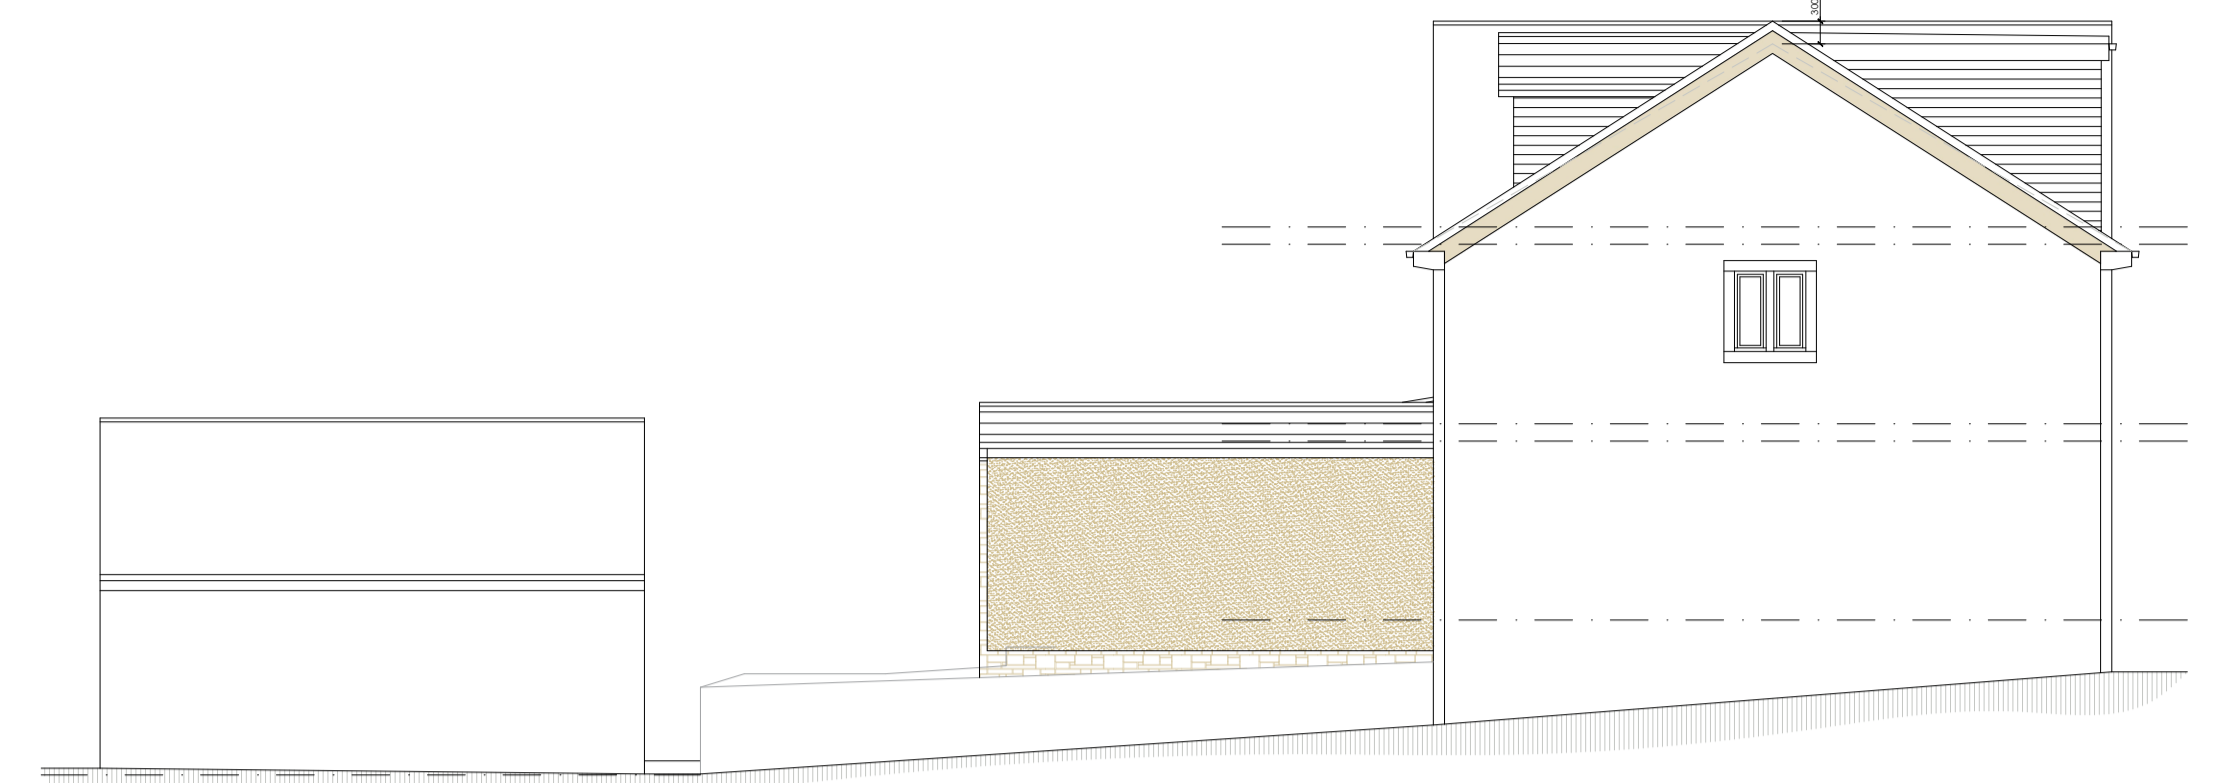


PROPOSED WEST ELEVATION
SCALE 1:100



PROPOSED SOUTH ELEVATION
SCALE 1:100



PROPOSED EAST ELEVATION
SCALE 1:100

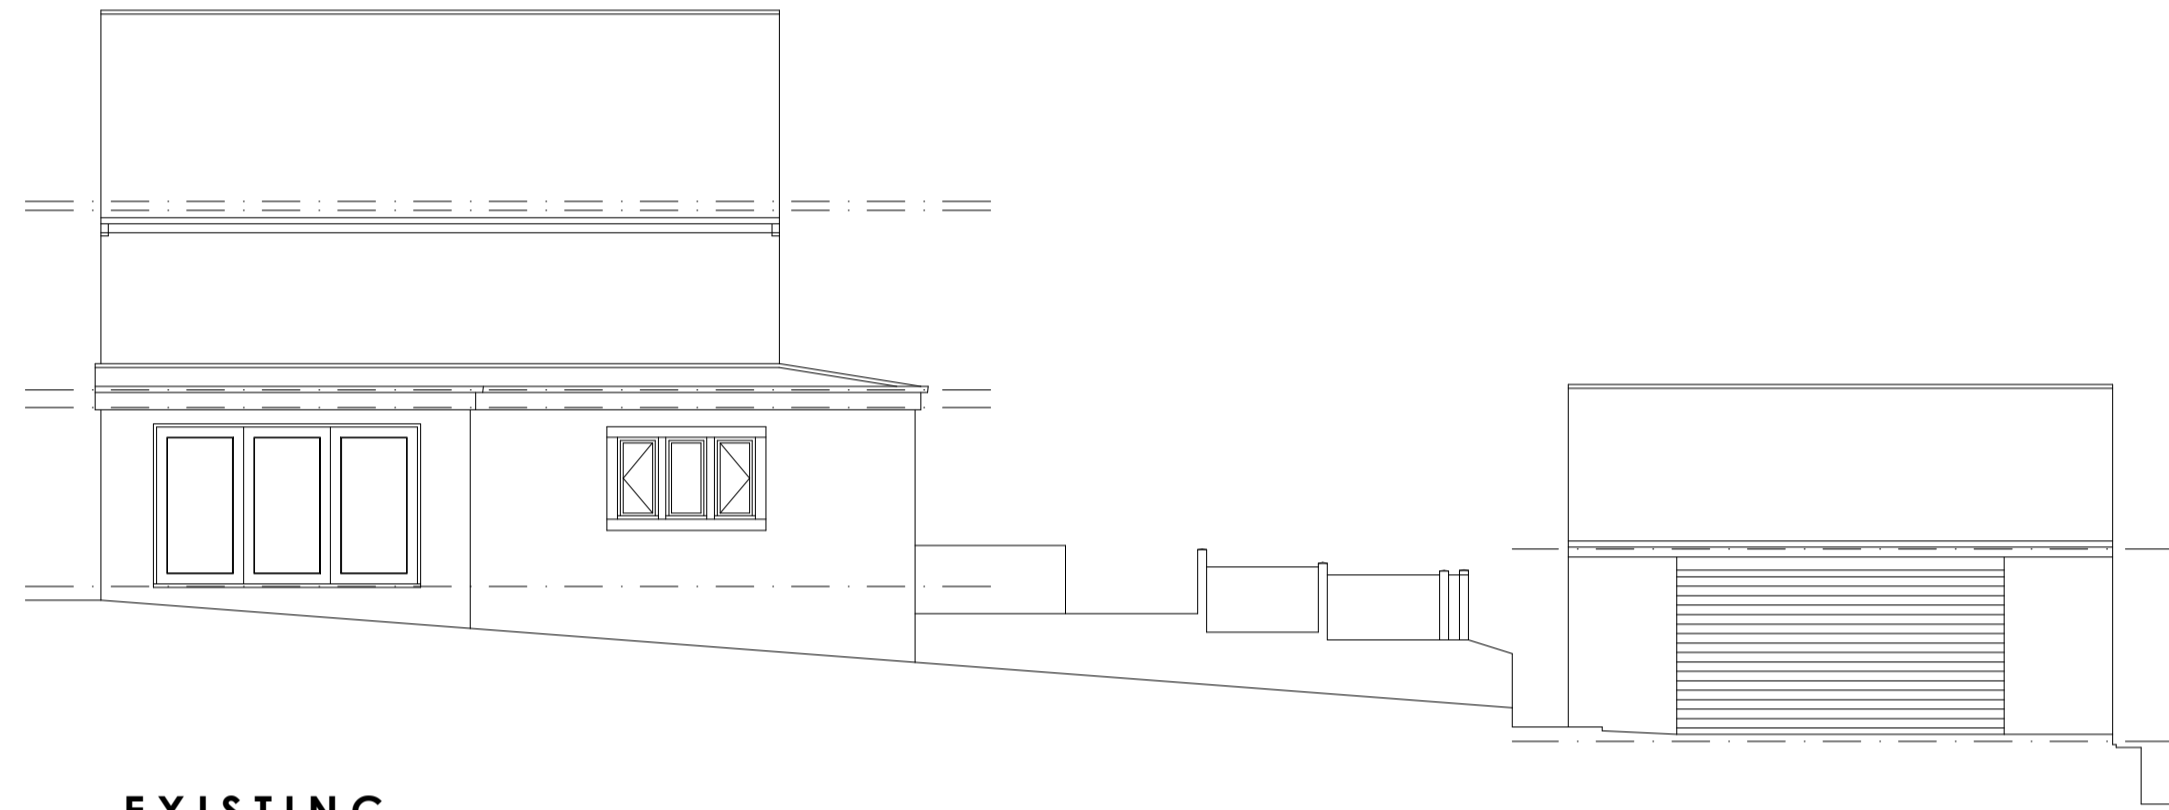


EXISTING WEST ELEVATION
SCALE 1:100




EXISTING SOUTH ELEVATION
SCALE 1:100




EXISTING EAST ELEVATION
SCALE 1:100

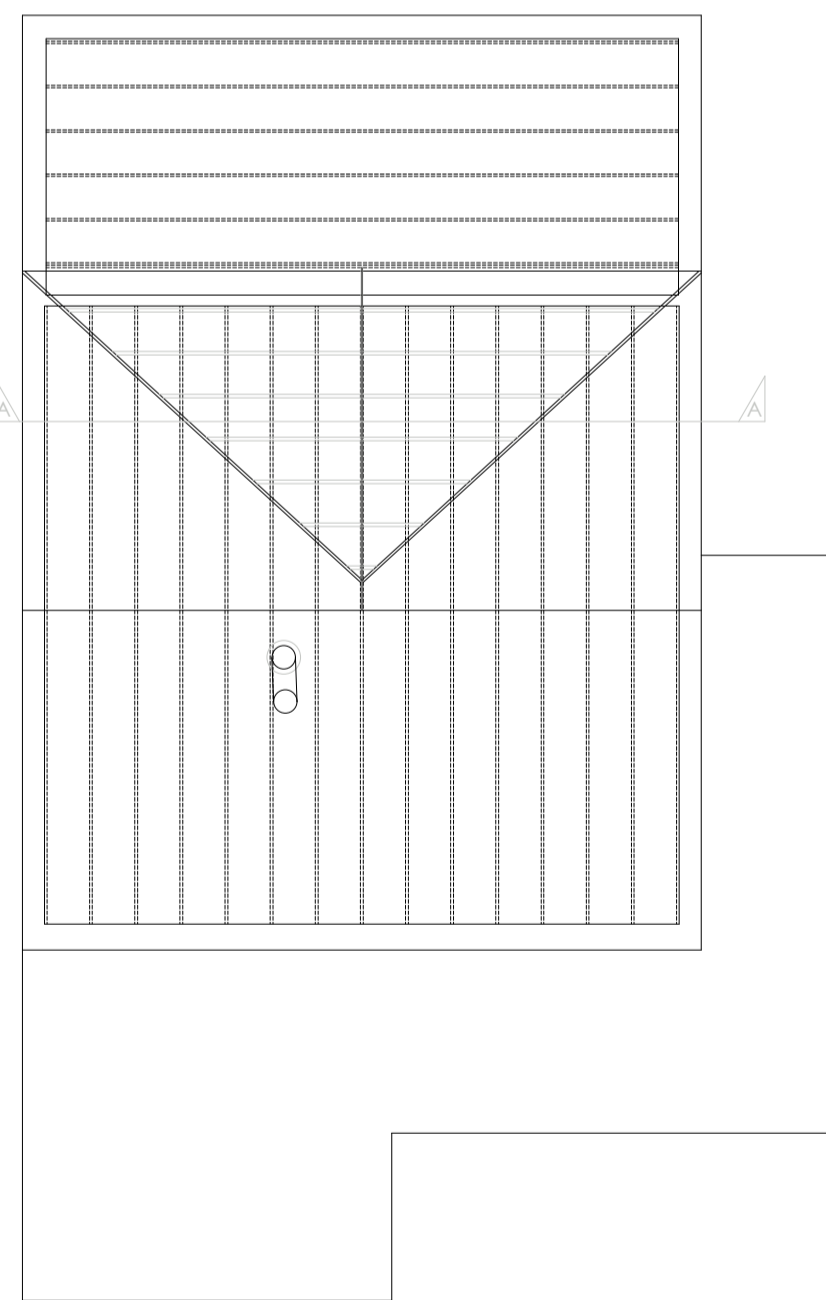


EXISTING ATTIC FLOOR PLAN
SCALE 1:100

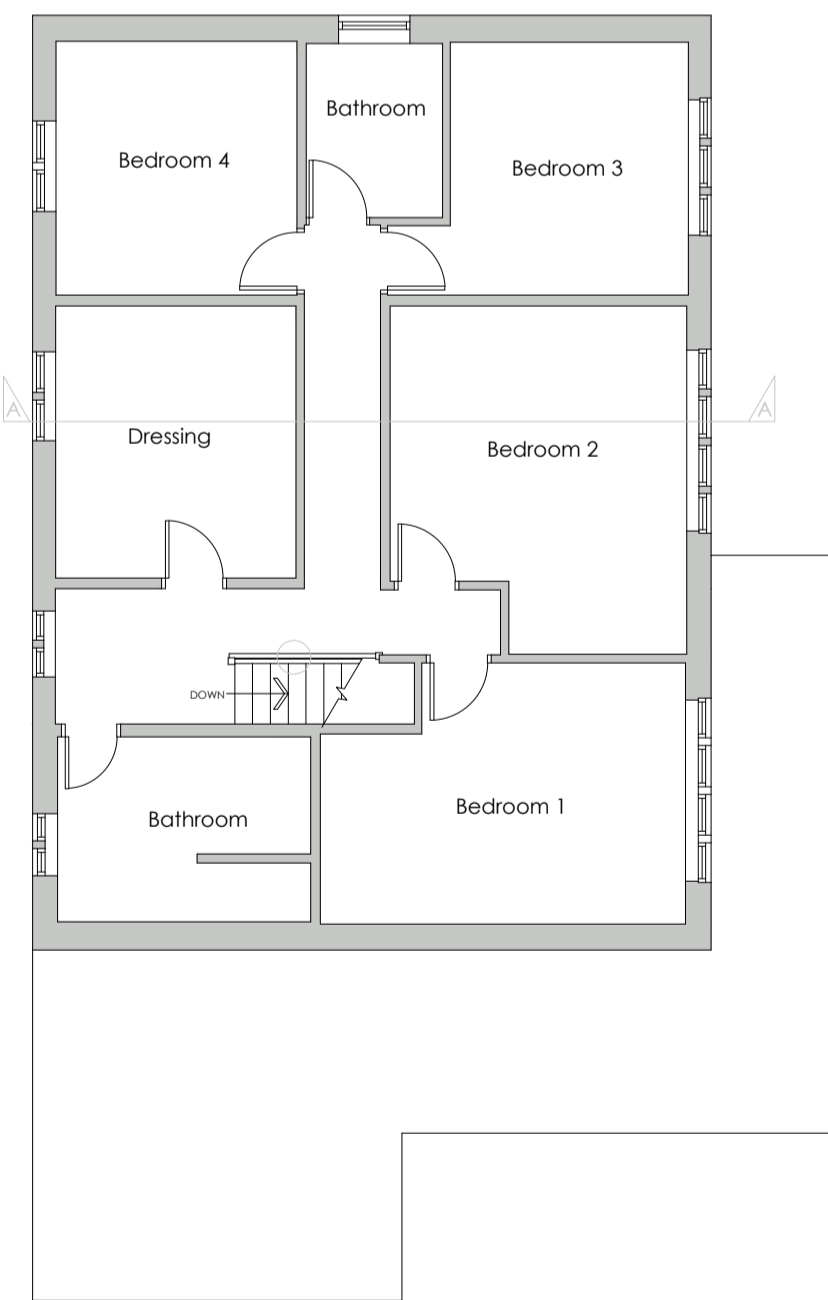

EXISTING FIRST FLOOR PLAN
SCALE 1:100

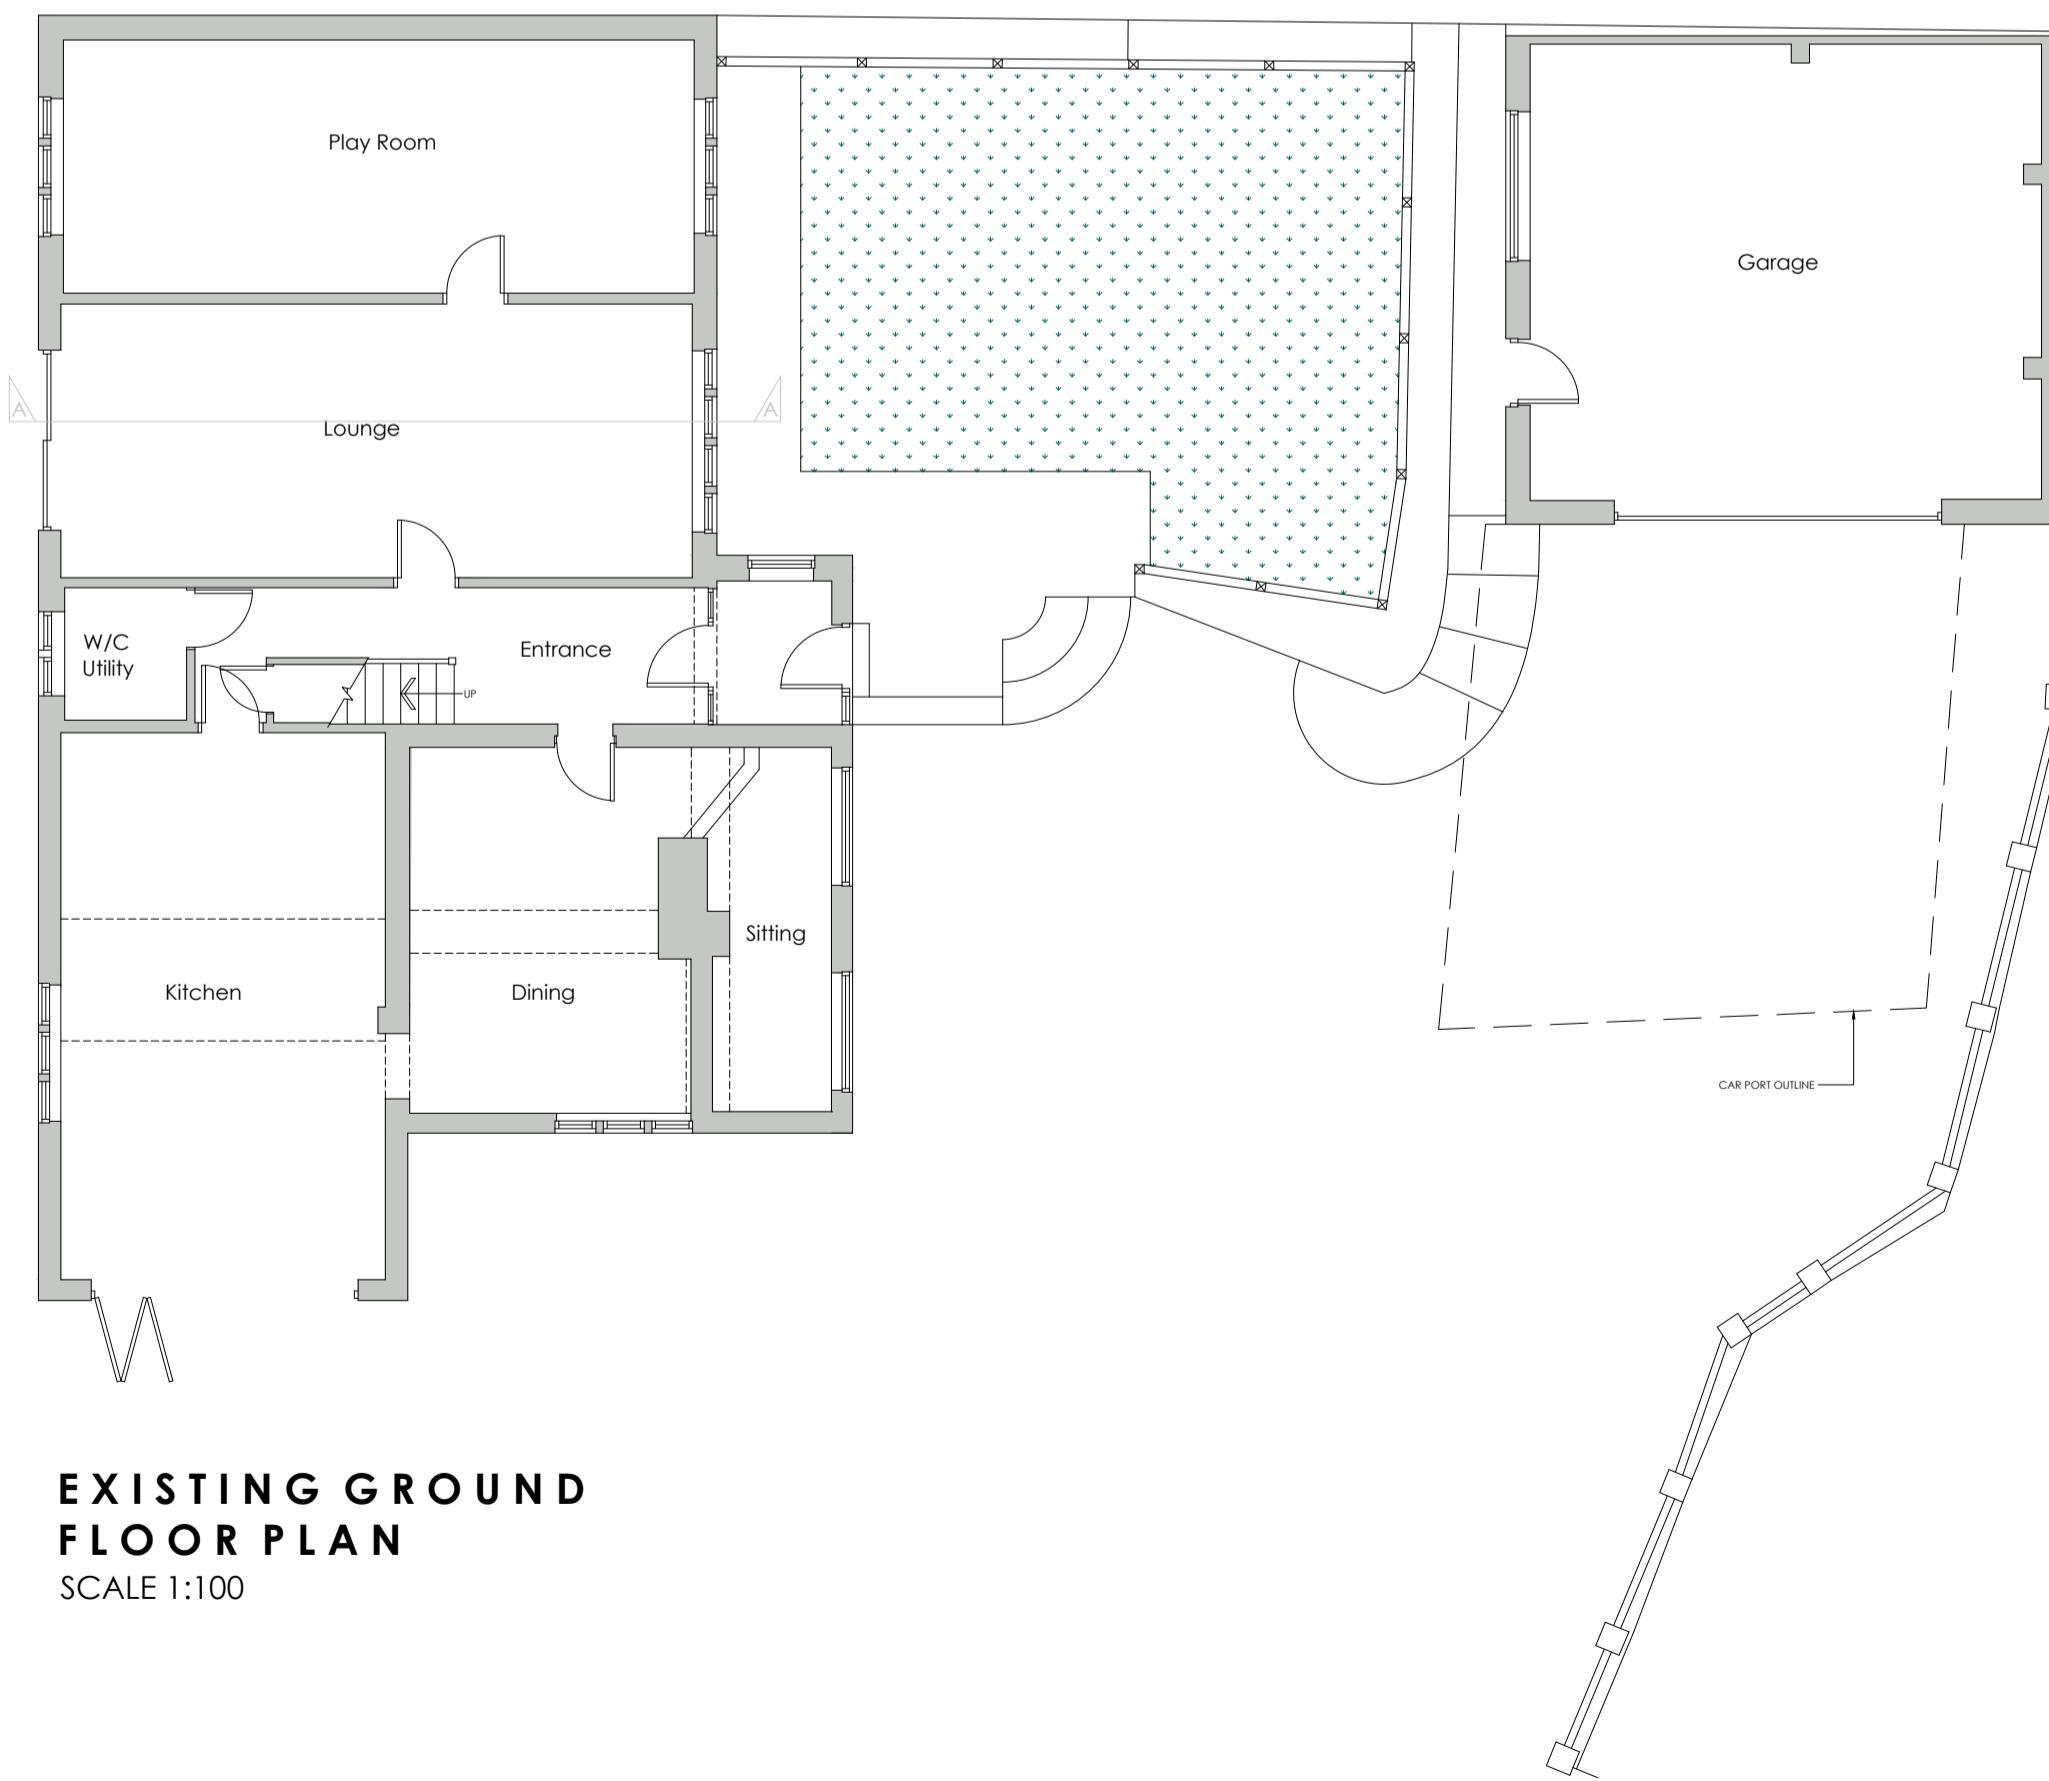

EXISTING GROUND FLOOR PLAN
SCALE 1:100

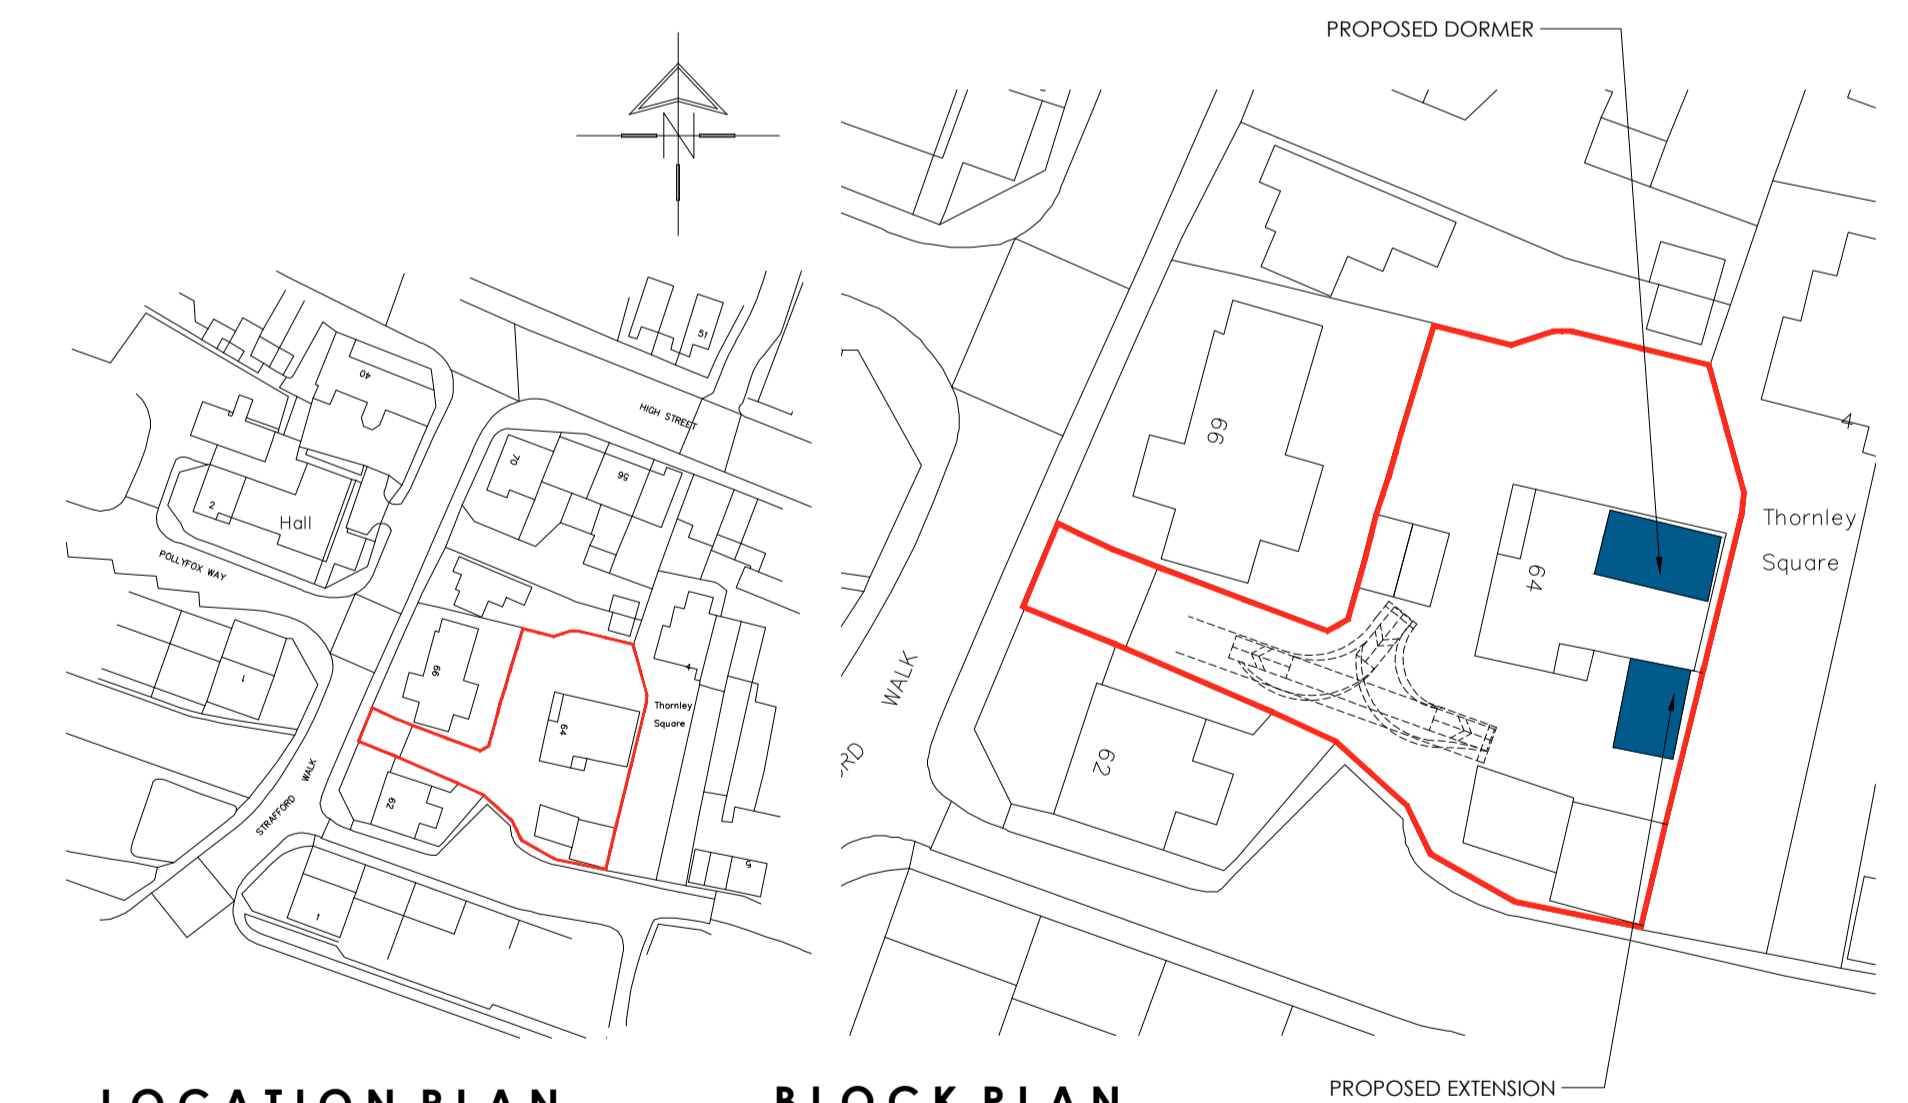

LOCATION PLAN
SCALE 1:1250

BLOCK PLAN
SCALE 1:500

			OFFICE ONE, DRILL HALL, 11 EASTGATE, BARNSELEY, S70 2EU			Phone: 01226 208482 Email: info@whiteagus.co.uk Web: www.whiteagus.co.uk			
Project. PROPOSED WORKS AT 64 STRAFFORD WALK, DODWORTH BARNSELEY, S75 3RB						Client. MR & MRS KENDRICK			
Drawing Title. EXISTING & PROPOSED ELEVATIONS LOFT CONVERSION SCHEME						Date. JUNE 2024		Scale. 1:50 & 1:100 @ A1	
Date Suffix Description						Ref. Dwg. No. Rev.		Date Suffix Description	
15/12/2025	A	REVISED TO CLIENTS REQUIREMENTS	16/03/2026	F	REVISED TO CLIENTS REQUIREMENTS	24-051	11	F	
17/12/2025	B	REVISED TO CLIENTS REQUIREMENTS							
18/12/2025	C	REVISED TO CLIENTS REQUIREMENTS							
02/03/2026	D	REVISED FOR PLANNING							
12/03/2026	E	REVISED FOR PLANNING							