




FRONT ELEVATION

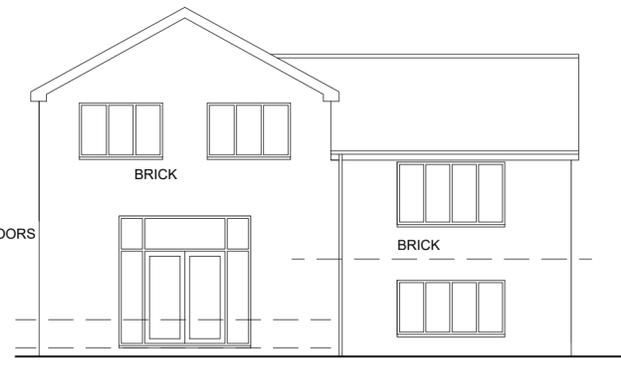


REAR ELEVATION

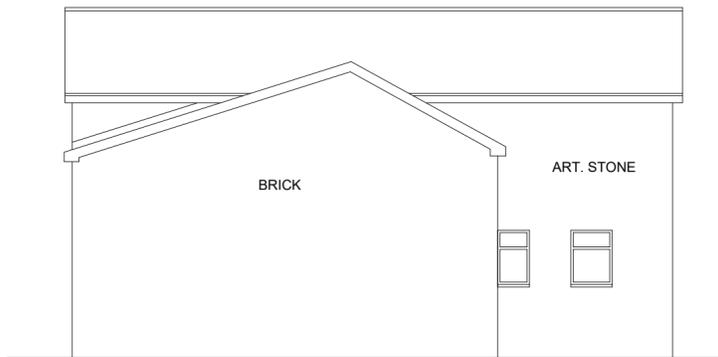


SIDE ELEVATION

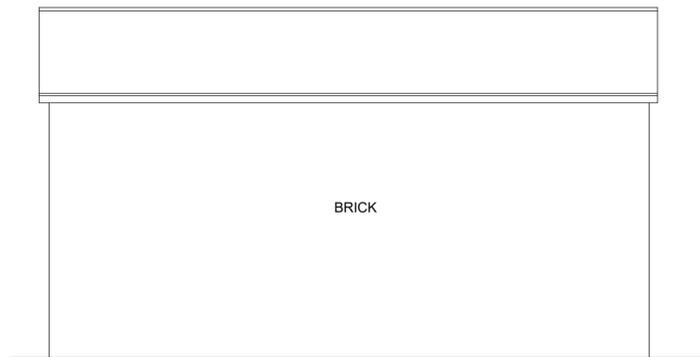

SIDE ELEVATION

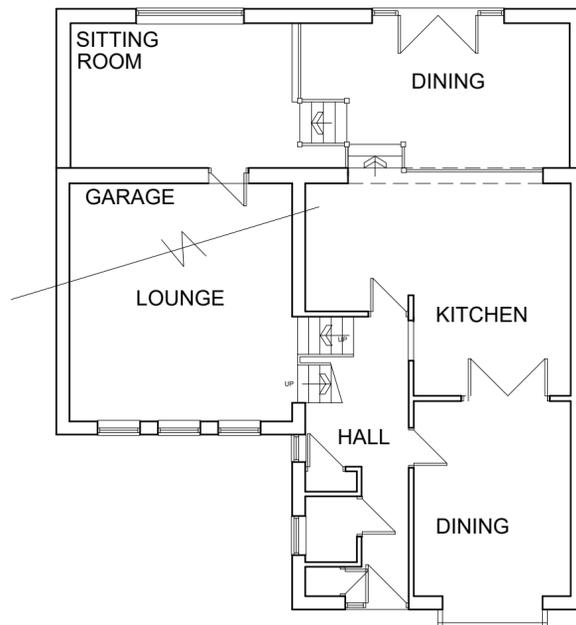

GROUND FLOOR PLAN

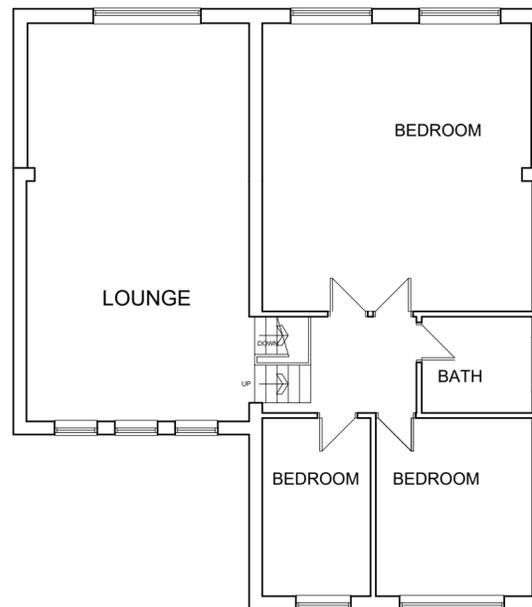

FIRST FLOOR PLAN

		OFFICE ONE 34 VICTORIA ROAD BARNSELEY, S70 2BU		Phone: 01226 208482 Email: info@whiteaguspartnership.co.uk Web: www.whiteaguspartnership.co.uk	
ARCHITECTURAL SERVICES			Project:		
PROPOSED EXTENSION AT 3 COLSTER CLOSE BARNSELEY S75 2LR			Client: MR & MRS MARK BRAZIER		
Drawing Title: PLANS AND ELEVATIONS AS EXISTING		Date: OCT 2020	Scale: 1:50 & 1:100	Ref: 20-136	
Date	Suffix	Description	Date	Suffix	Description