




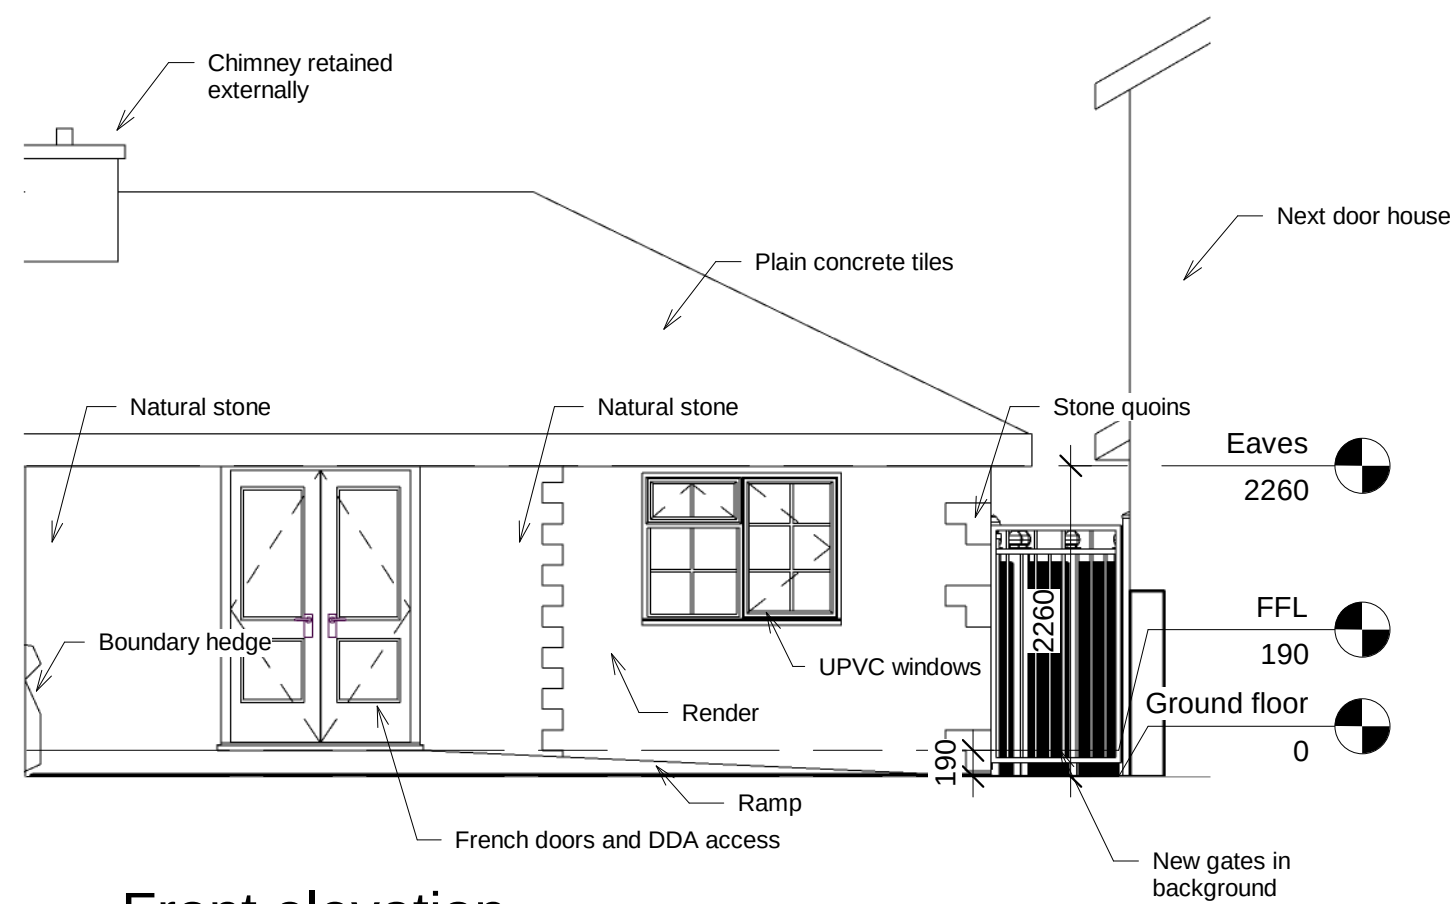


1 Front elevation
1 : 50

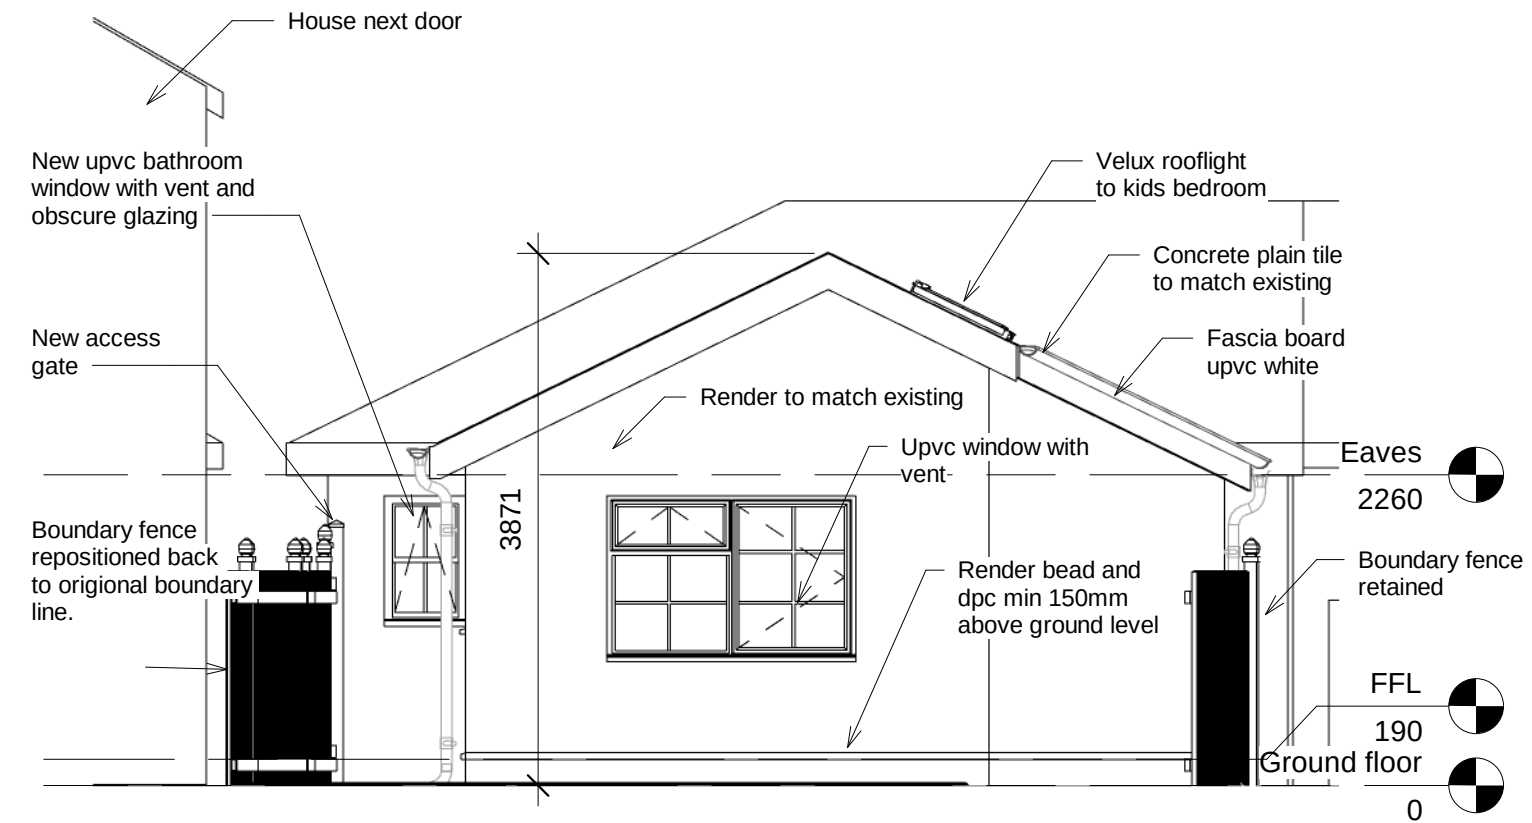

2 Rear elevation
1 : 50

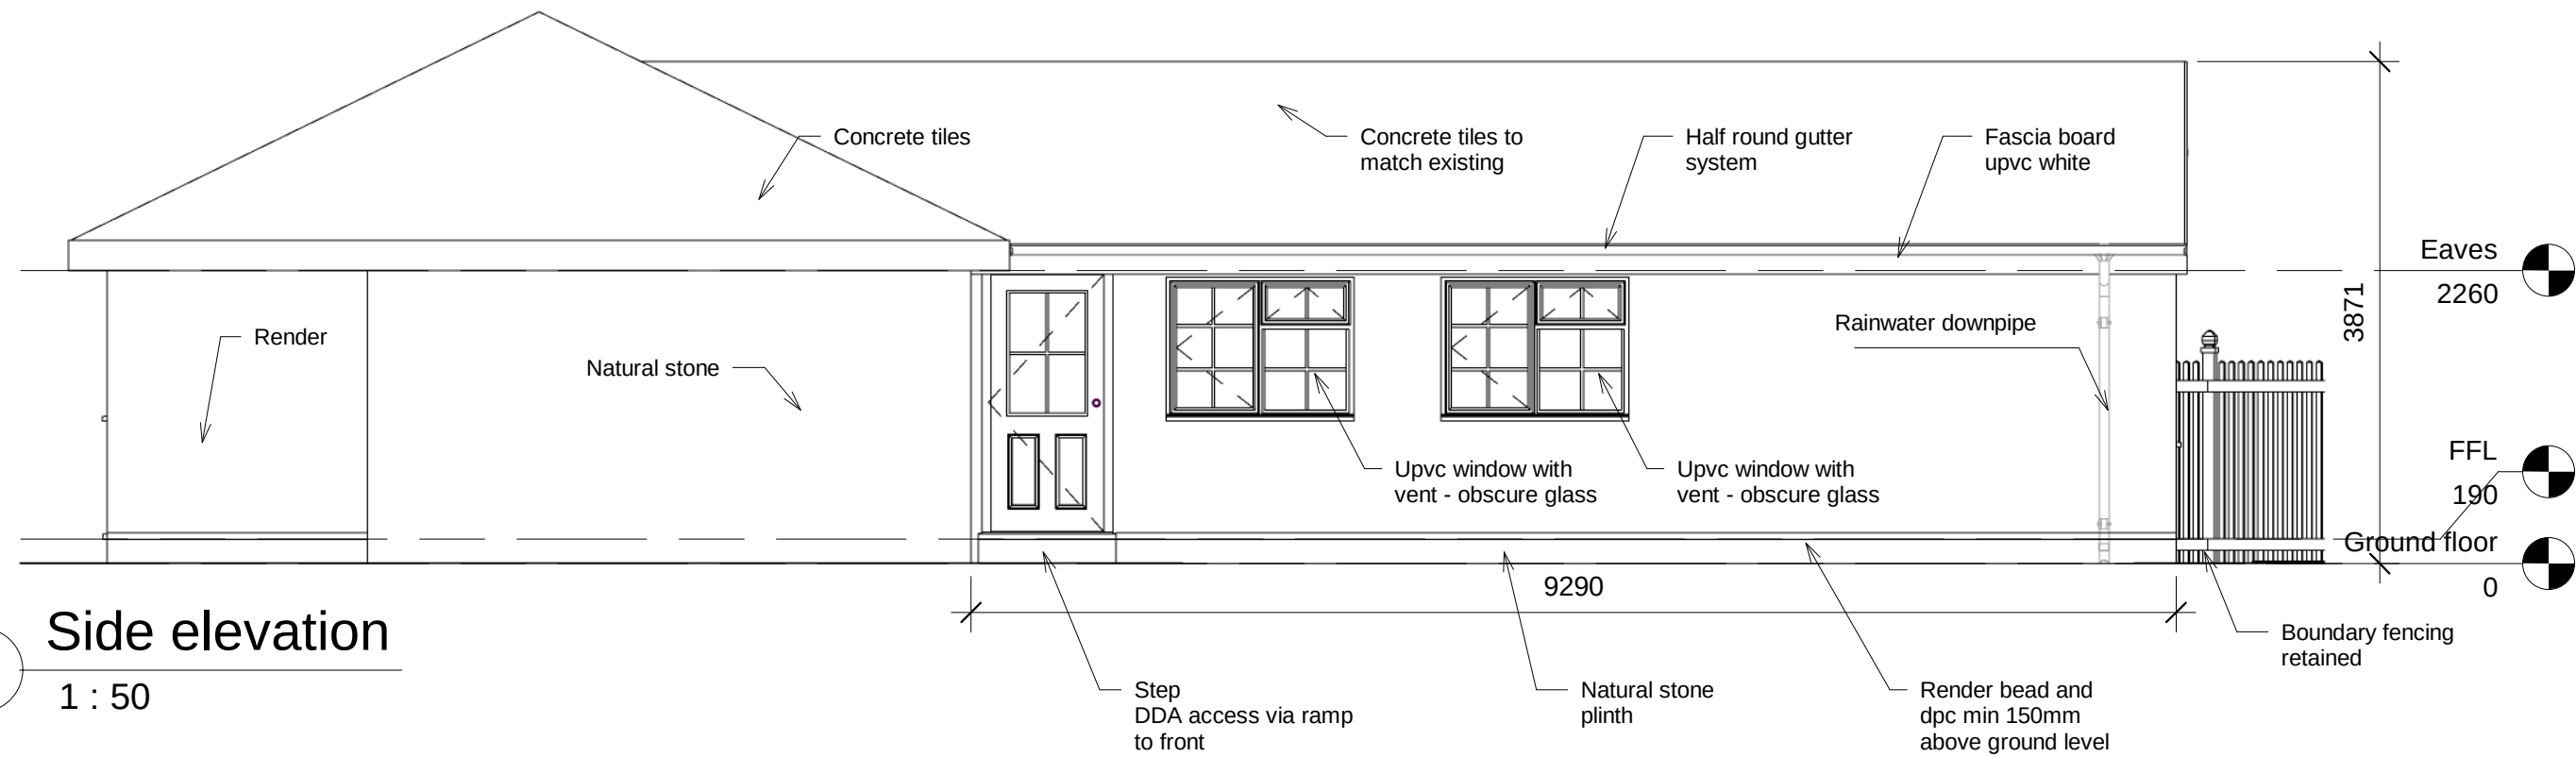

3 Side elevation
1 : 50

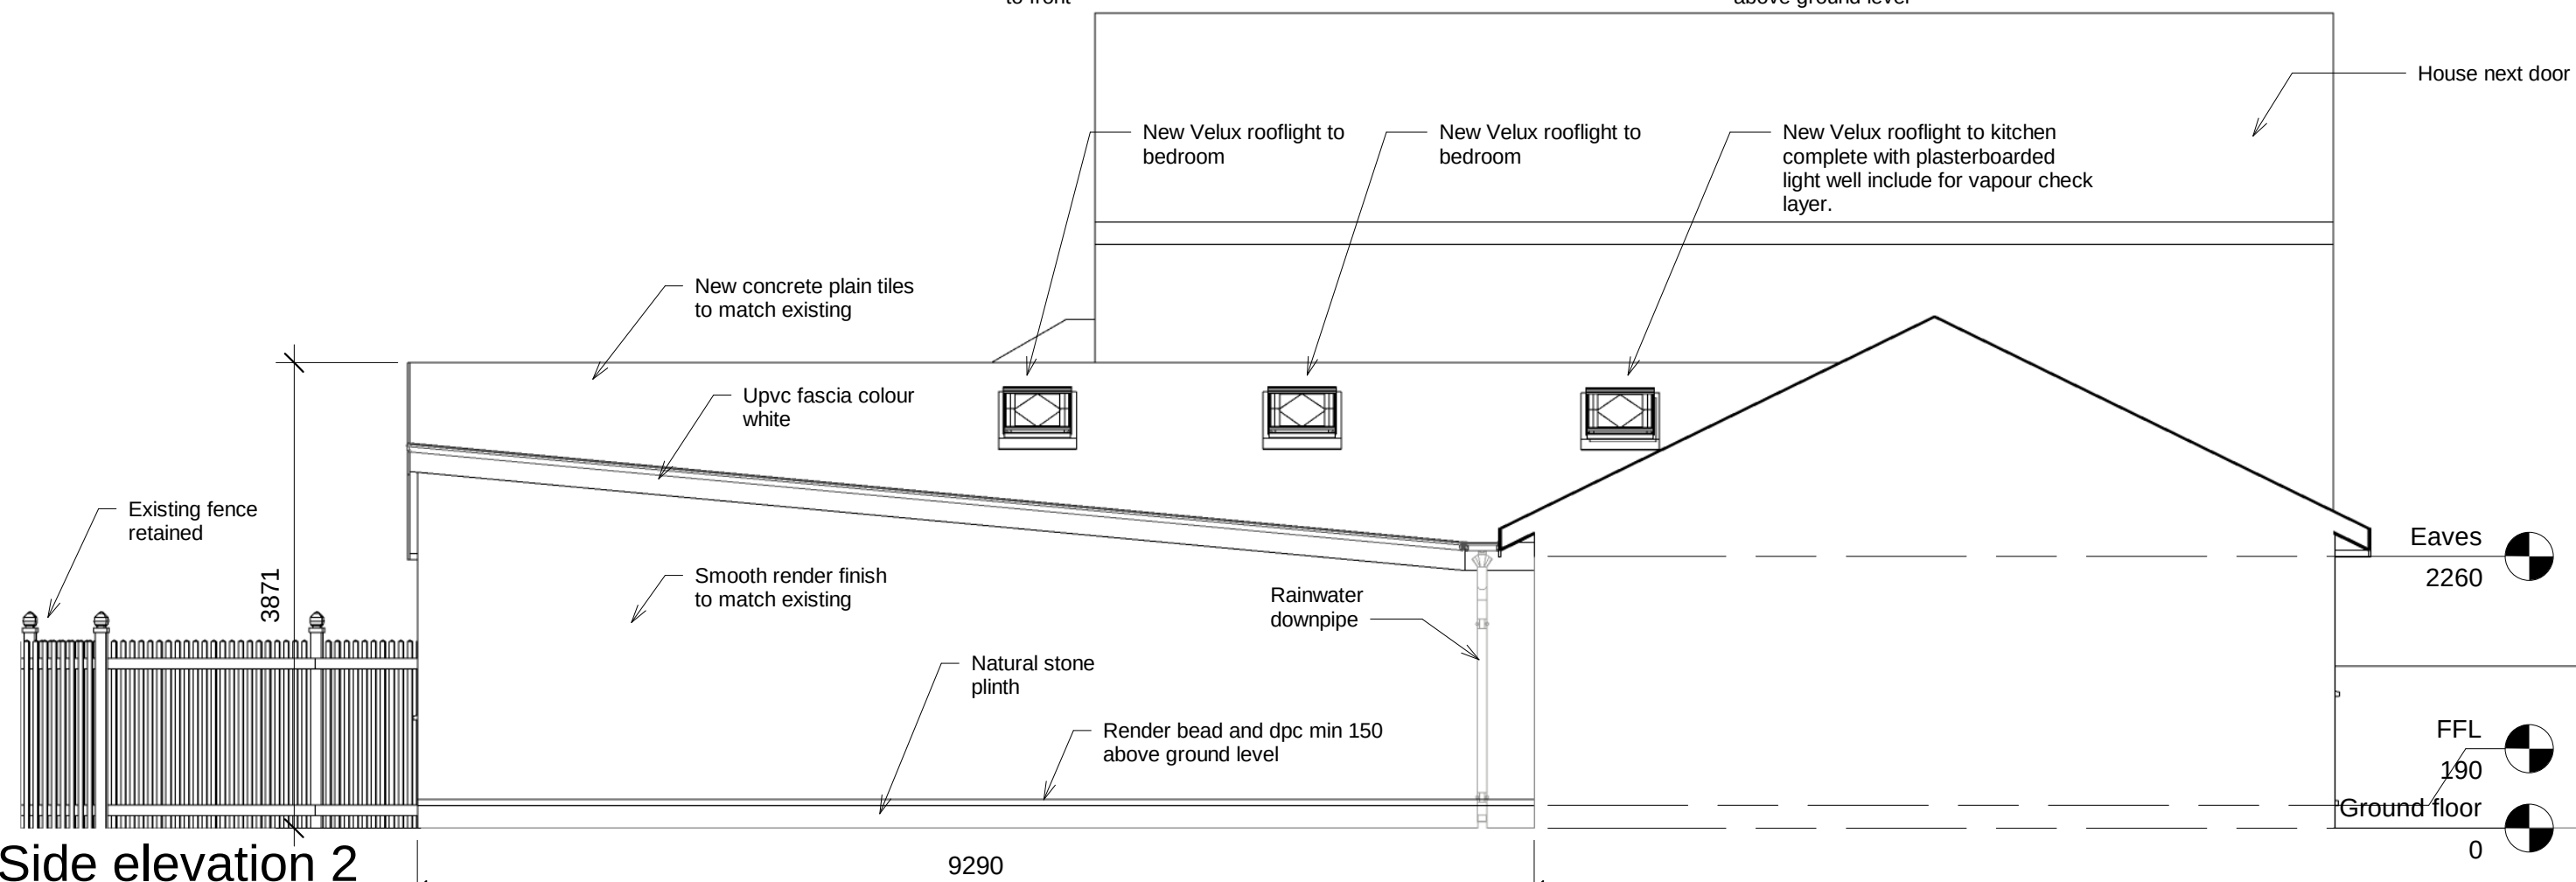

4 Side elevation 2
1 : 50

Single Storey 3 Bedroom Extension
9 Church Street; Cawthorne;
Barnsley S75 4HL

No.	Description	Date

Proposed elevations

Project number	AR/2020
Date	03/07/2020
Drawn by	RBO/2020
Checked by	RBO/2020

A103

Scale	1 : 50
-------	--------