


Drawing No.	Rev No.
MPT001 -002	


	SCALE BARS				
1:100	1	2	3	4	5
1:200	2	4	6	8	10
1:500	5	10	15	20	25
1:1250		25		50	

DO NOT SCALE: Contractor to check all dimensions and report any omissions or errors


NOTES

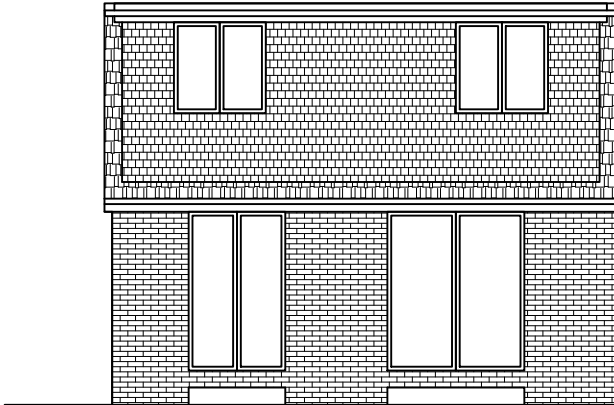

EXISTING REAR ELEVATION
SCALE 1:100 AT A3

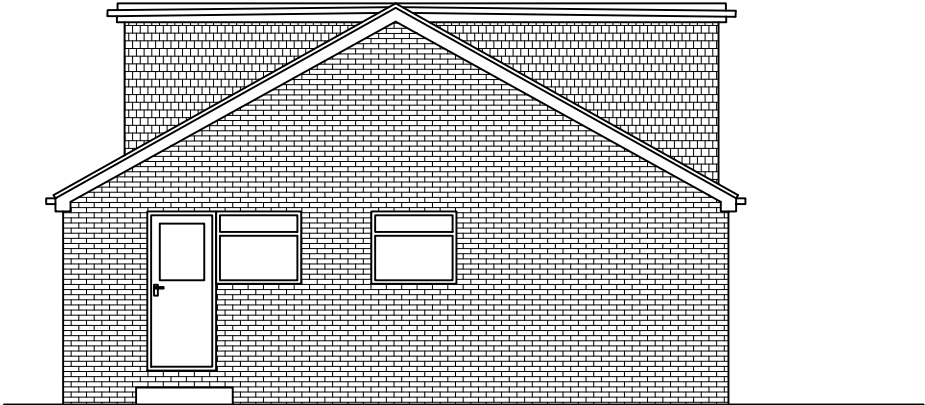

EXISTING END ELEVATION
SCALE 1:100 AT A3

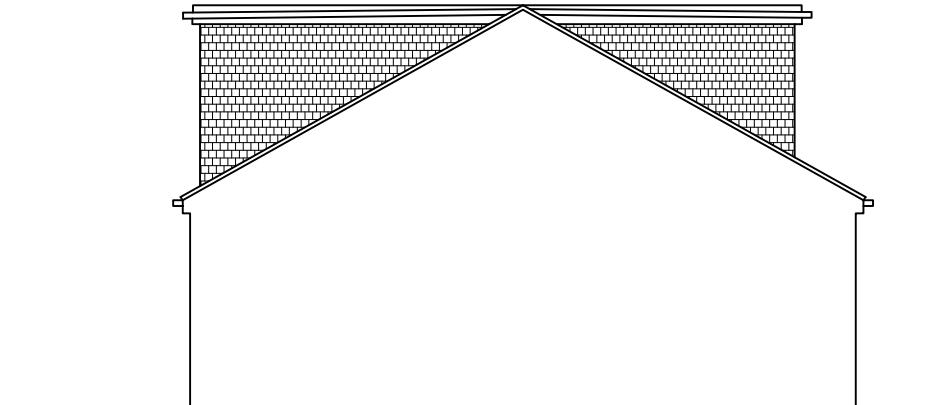

EXISTING END ELEVATION
SCALE 1:100 AT A3

Rev	Description	By	Chk	App	Date
-----	-------------	----	-----	-----	------

JRB DESIGNS Ltd
1 Saville Road
Cudworth
Barnsley
S72 8LT
Tel: 01226 383542
Fax: 01226 380078
Mob: 07970 541192
Email: john@jrbdesigns.co.uk

This drawing is copyright. © jrbdesigns Ltd.

Client

MR. P TOMES

Drawing Title

EXISTING ELEVATIONS

Address

25 CLOISTERS WAY
MONK BRETTON
BARNSLEY
S71 2JN

Project Title:

PROPOSED REAR FACING
BALCONY EXTENSION

Purpose of Issue:

PLANNING

Drawing Status

FIRST ISSUE

Scale at A3 AS SHOWN	Drawn By JRB	Date 09/03/2025
Checked By	Date 09/03/2025	Approved By Date 09/03/2025
Project No. MPT001	Drawing No. 002	Revision -

APPROVAL ☒ INFORMATION ☐ TENDER ☐ CONTRACT ☐ CONSTRUCTION ☐