




FRONT ELEVATION




SIDE ELEVATION

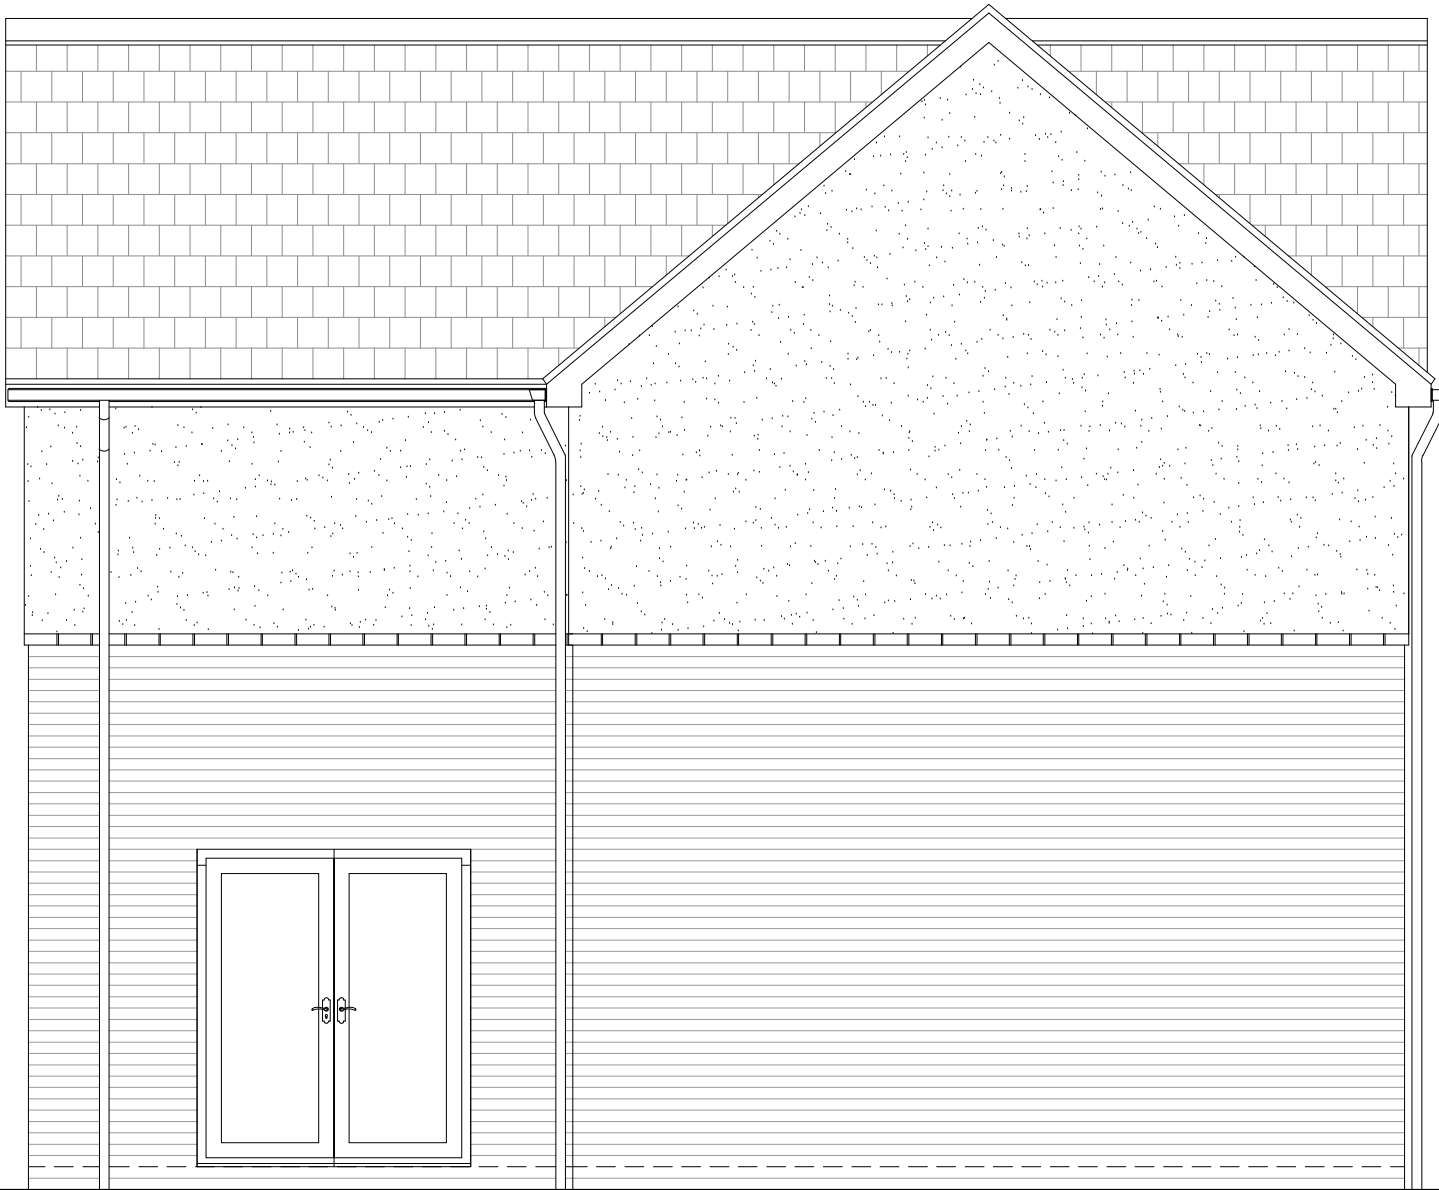

REAR ELEVATION



SIDE ELEVATION

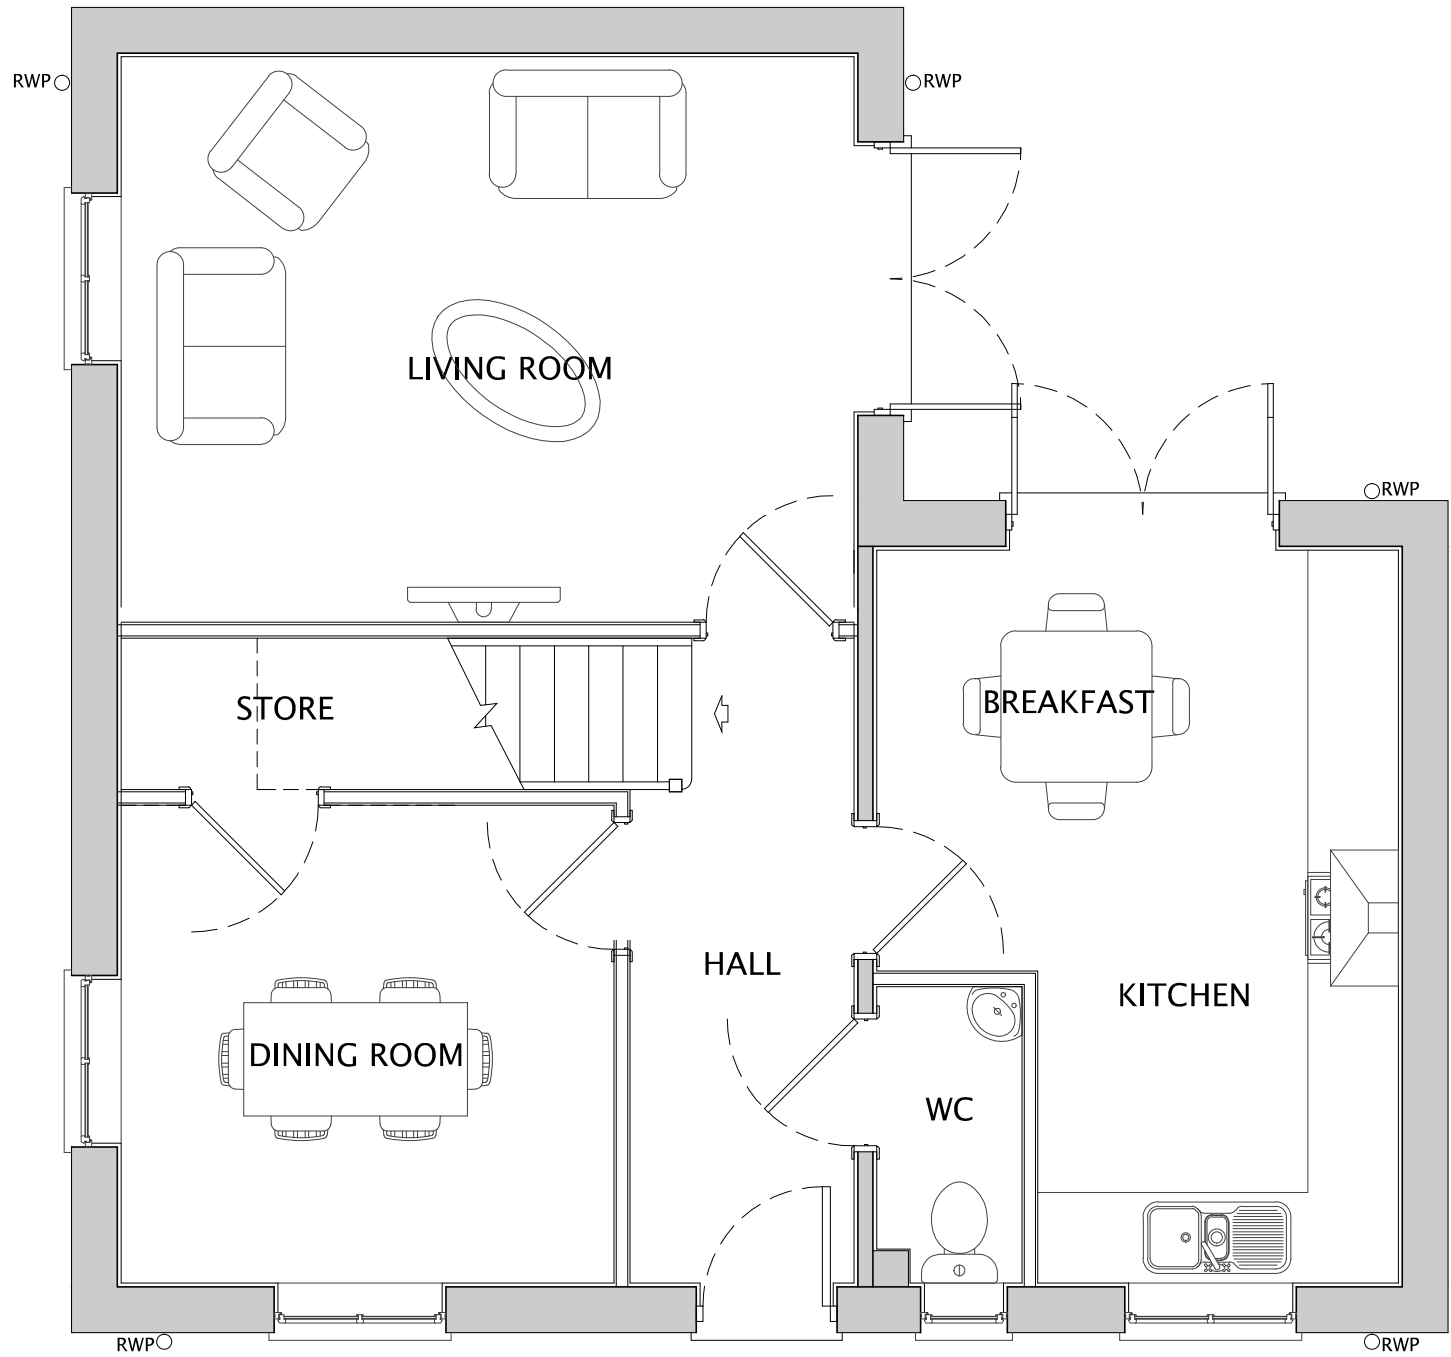


GROUND FLOOR



FIRST FLOOR



GIA
112.4 m²
1209.9 ft²

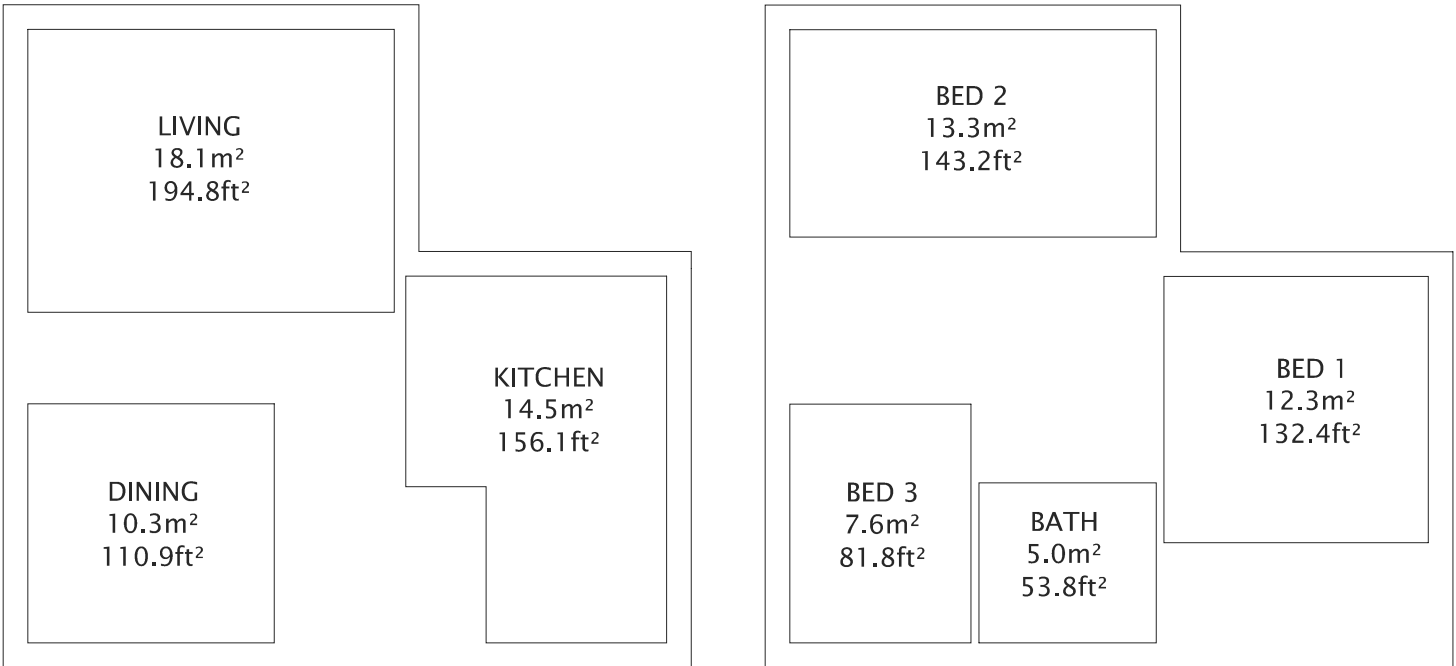

ROOM SIZES GROUND FLOOR

ROOM SIZES FIRST FLOOR

C	24.05.23	House type updated following feedback from planners, additional floor areas shown	THS	LM
B	21.02.23	House type floor areas added	THS	LM
A	05.09.22	Window style updated to bring in line with other house types	THS	LM



CLIENT: NETHERTON HOMES	DRAWING NUMBER: P08:4145:1007C				
PROJECT: EAST OF WAKEFIELD ROAD, MAPPLEWELL	SCALE @ A1: 1:50				
DRAWING: LEEDALE (AS) PLANS & ELEVATIONS	<table><tr><td>DRAWN: JP</td><td>DATE: OCT 21</td></tr><tr><td>CHECKED: LM</td><td>DATE: OCT 21</td></tr></table>	DRAWN: JP	DATE: OCT 21	CHECKED: LM	DATE: OCT 21
DRAWN: JP	DATE: OCT 21				
CHECKED: LM	DATE: OCT 21				

JRP Associates 14 Mariner Court, Calder Park, Wakefield, WF4 3FL	T 01924 383322 E info@jrpassoc.co.uk W jrpassoc.co.uk
--	---

1007 / LEEDALE (AS)

Do not scale off this drawing - Only figured dimensions to be taken from this drawing. Drawings based on Ordnance Survey and/or existing record drawings - Design and Drawing content subject to Site Survey, Structural Survey, Site Investigations, Planning and Statutory Requirements and Approvals. Authorised reproduction from Ordnance Survey Map with permission of the Controller of Her Majesty's Stationery Office. Crown Copyright reserved.