


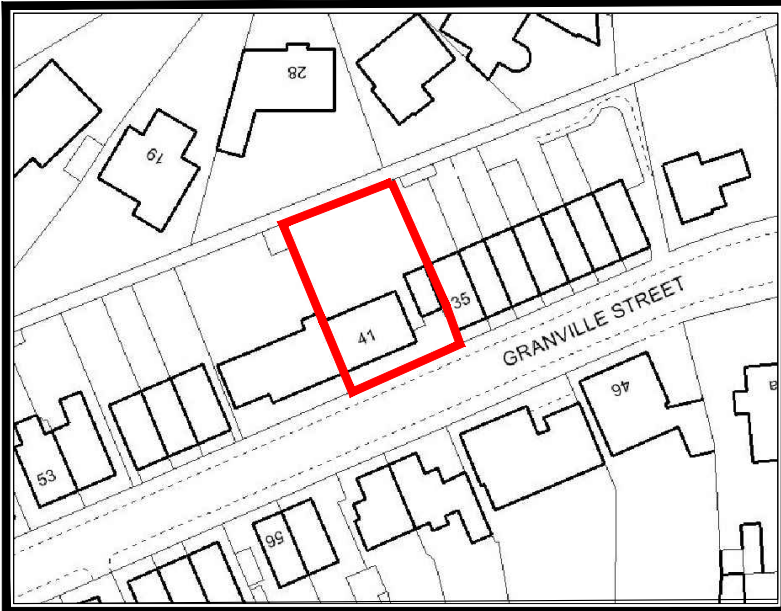


15 Medway Close
Barugh Green
Barnsley
S75 1NY

07762656187
steven@drawit.biz
www.drawit.biz

SITE LOCATION PLAN

Scale: 1:1250

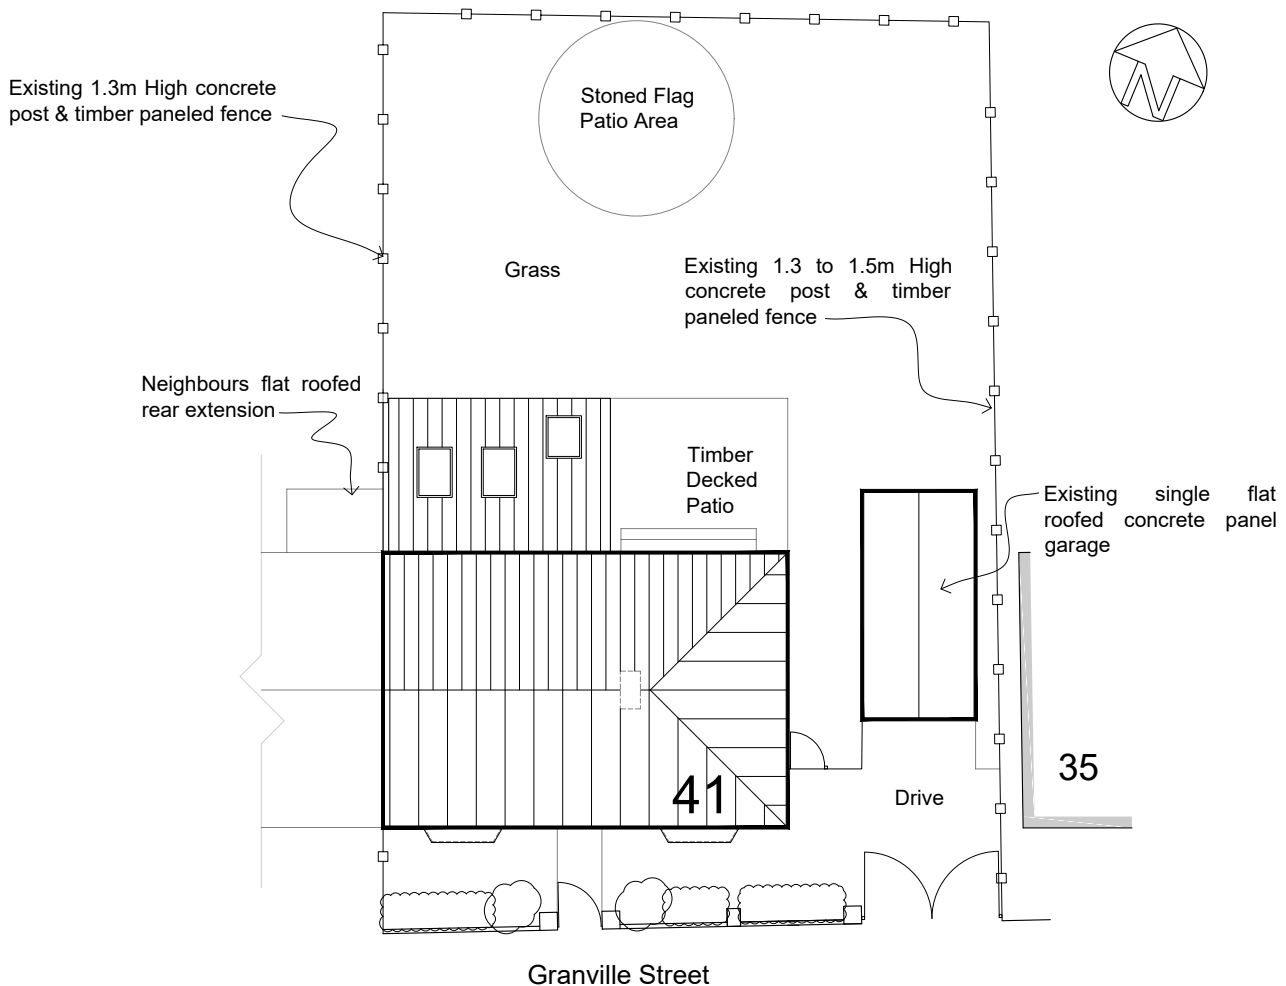

SITE PLAN

Scale: 1:200

PLANNING

Rev:	Date:	Description:	By:

CLIENT:
Mr & Mrs Graham

PROJECT: Proposed single storey rear extension
with single storey attached garage

DWG OF:
Site & Location Plan

SITE ADDRESS: 41 Granville Street,
Barnsley S75 2TQ

Drawn by: SH	Scale: As Shown	Date: 30/04/2018
Dwg No: 1811_101	rev	

A4 Sheet

© Copyright Draw it 2018