



Example of Blue Slate to be used on Light Well



Example of Stone to be matched




Example of seed mix by Pictorial Meadows

Walls to be Yorkshire Stone to match Regency House.
 Roof Tiles to be blue slate.
 Dormer window to be leaded.
 Roof light to be Neo Conservation type.
 Windows to be good quality Sash Type.
 Rainwater goods to be cast iron type.
 * Windows to be inserted in plot 15.
 ** Window to be inserted into plot 9.

10m @ 1:100

COPYRIGHT:
 This document is the property of YOURSPACE and copyright is reserved by them. No unauthorised copying, in whole or part or any form of reproduction is permitted.
DISCLAIMER/RESP. ASSIGNMENT:
 Drawing represents initial design work only prior to appointment of CDM co-ordinator.
PURPOSE:
 This drawing is for planning only. YourSpace accept no liability in respect of any other use. This drawing should not be relied on or used in circumstances other than those for which it was prepared and for which YourSpace was commissioned. YourSpace accepts no responsibility for this document to any other party other than the person by whom it was commissioned.
DO NOT SCALE:
 All dimensions to be checked on site. Designer to be notified of any discrepancies prior to commencement.
REVISIONS:
 Only the latest revision of this Drawing must be worked on, preceding issues must be destroyed or clearly cancelled.

Initial Date Description

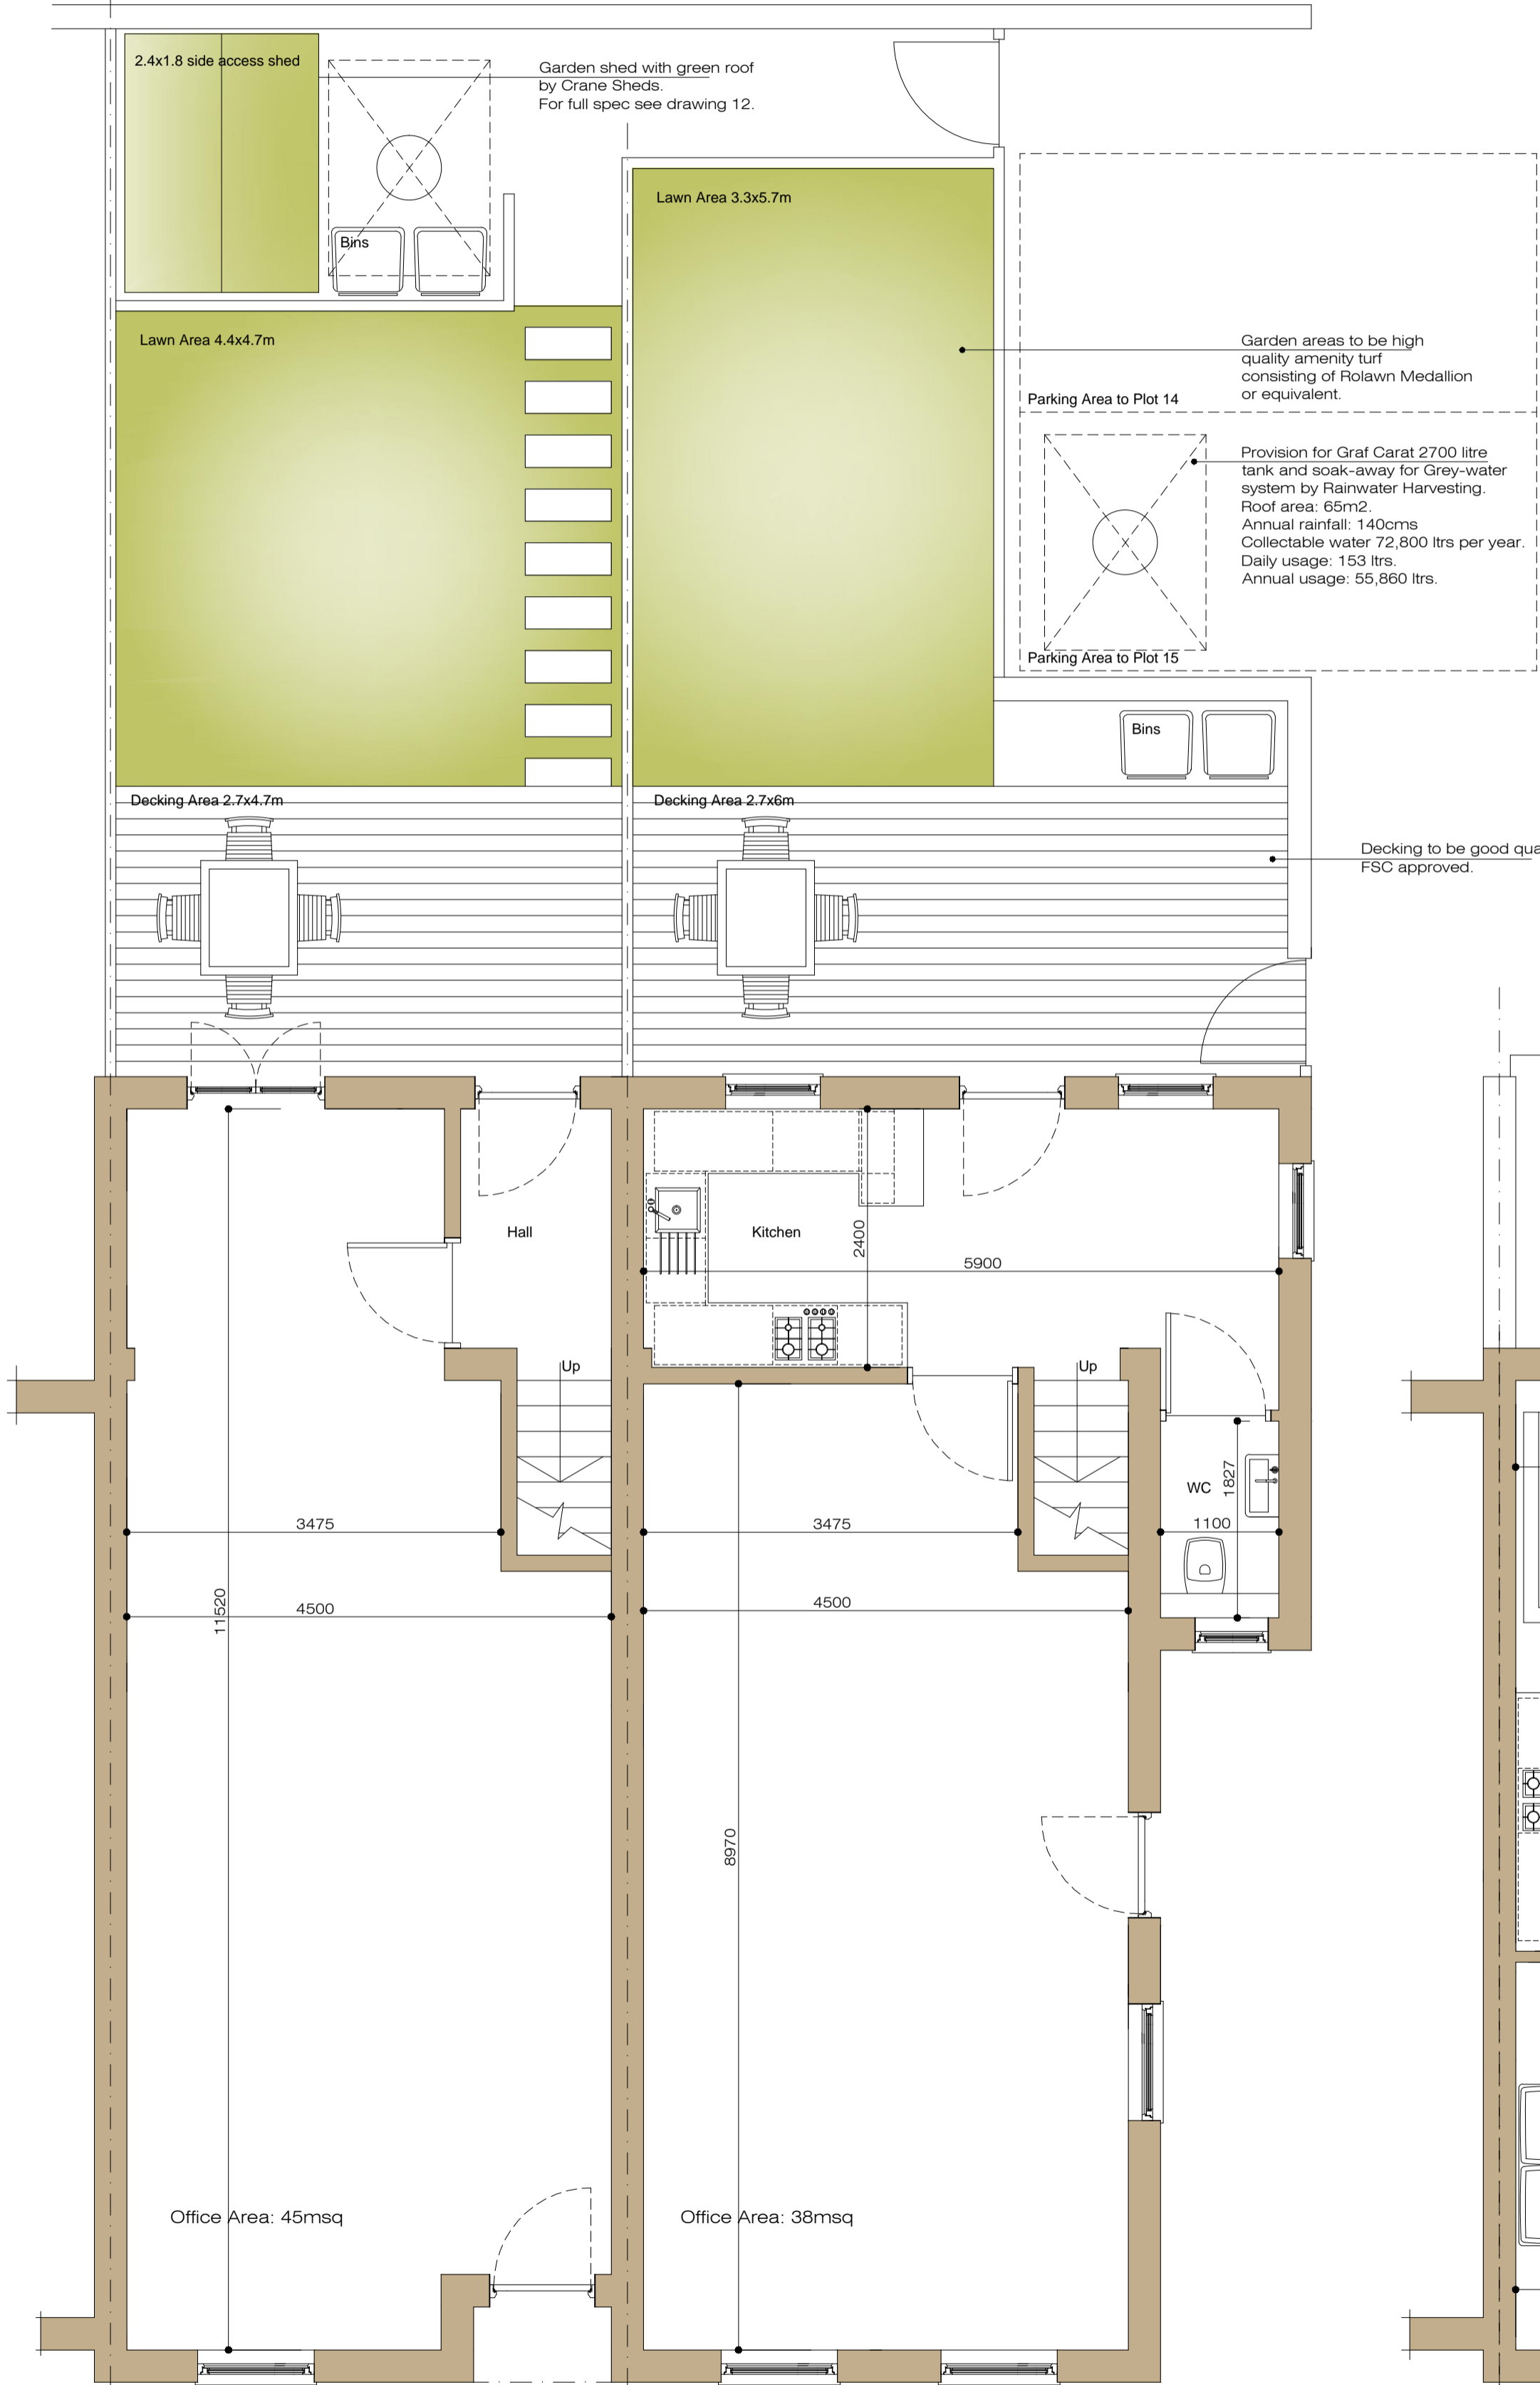

Plots 14,15
 Typical Ground Floor Plan and Garden Layout
 Scale 1:50




Side Elevation
 Plots 14-15 Scale 1:100




Plot 14
 Front Elevation
 Scale 1:100



Plots 9-15
 Rear Elevation
 Scale 1:100

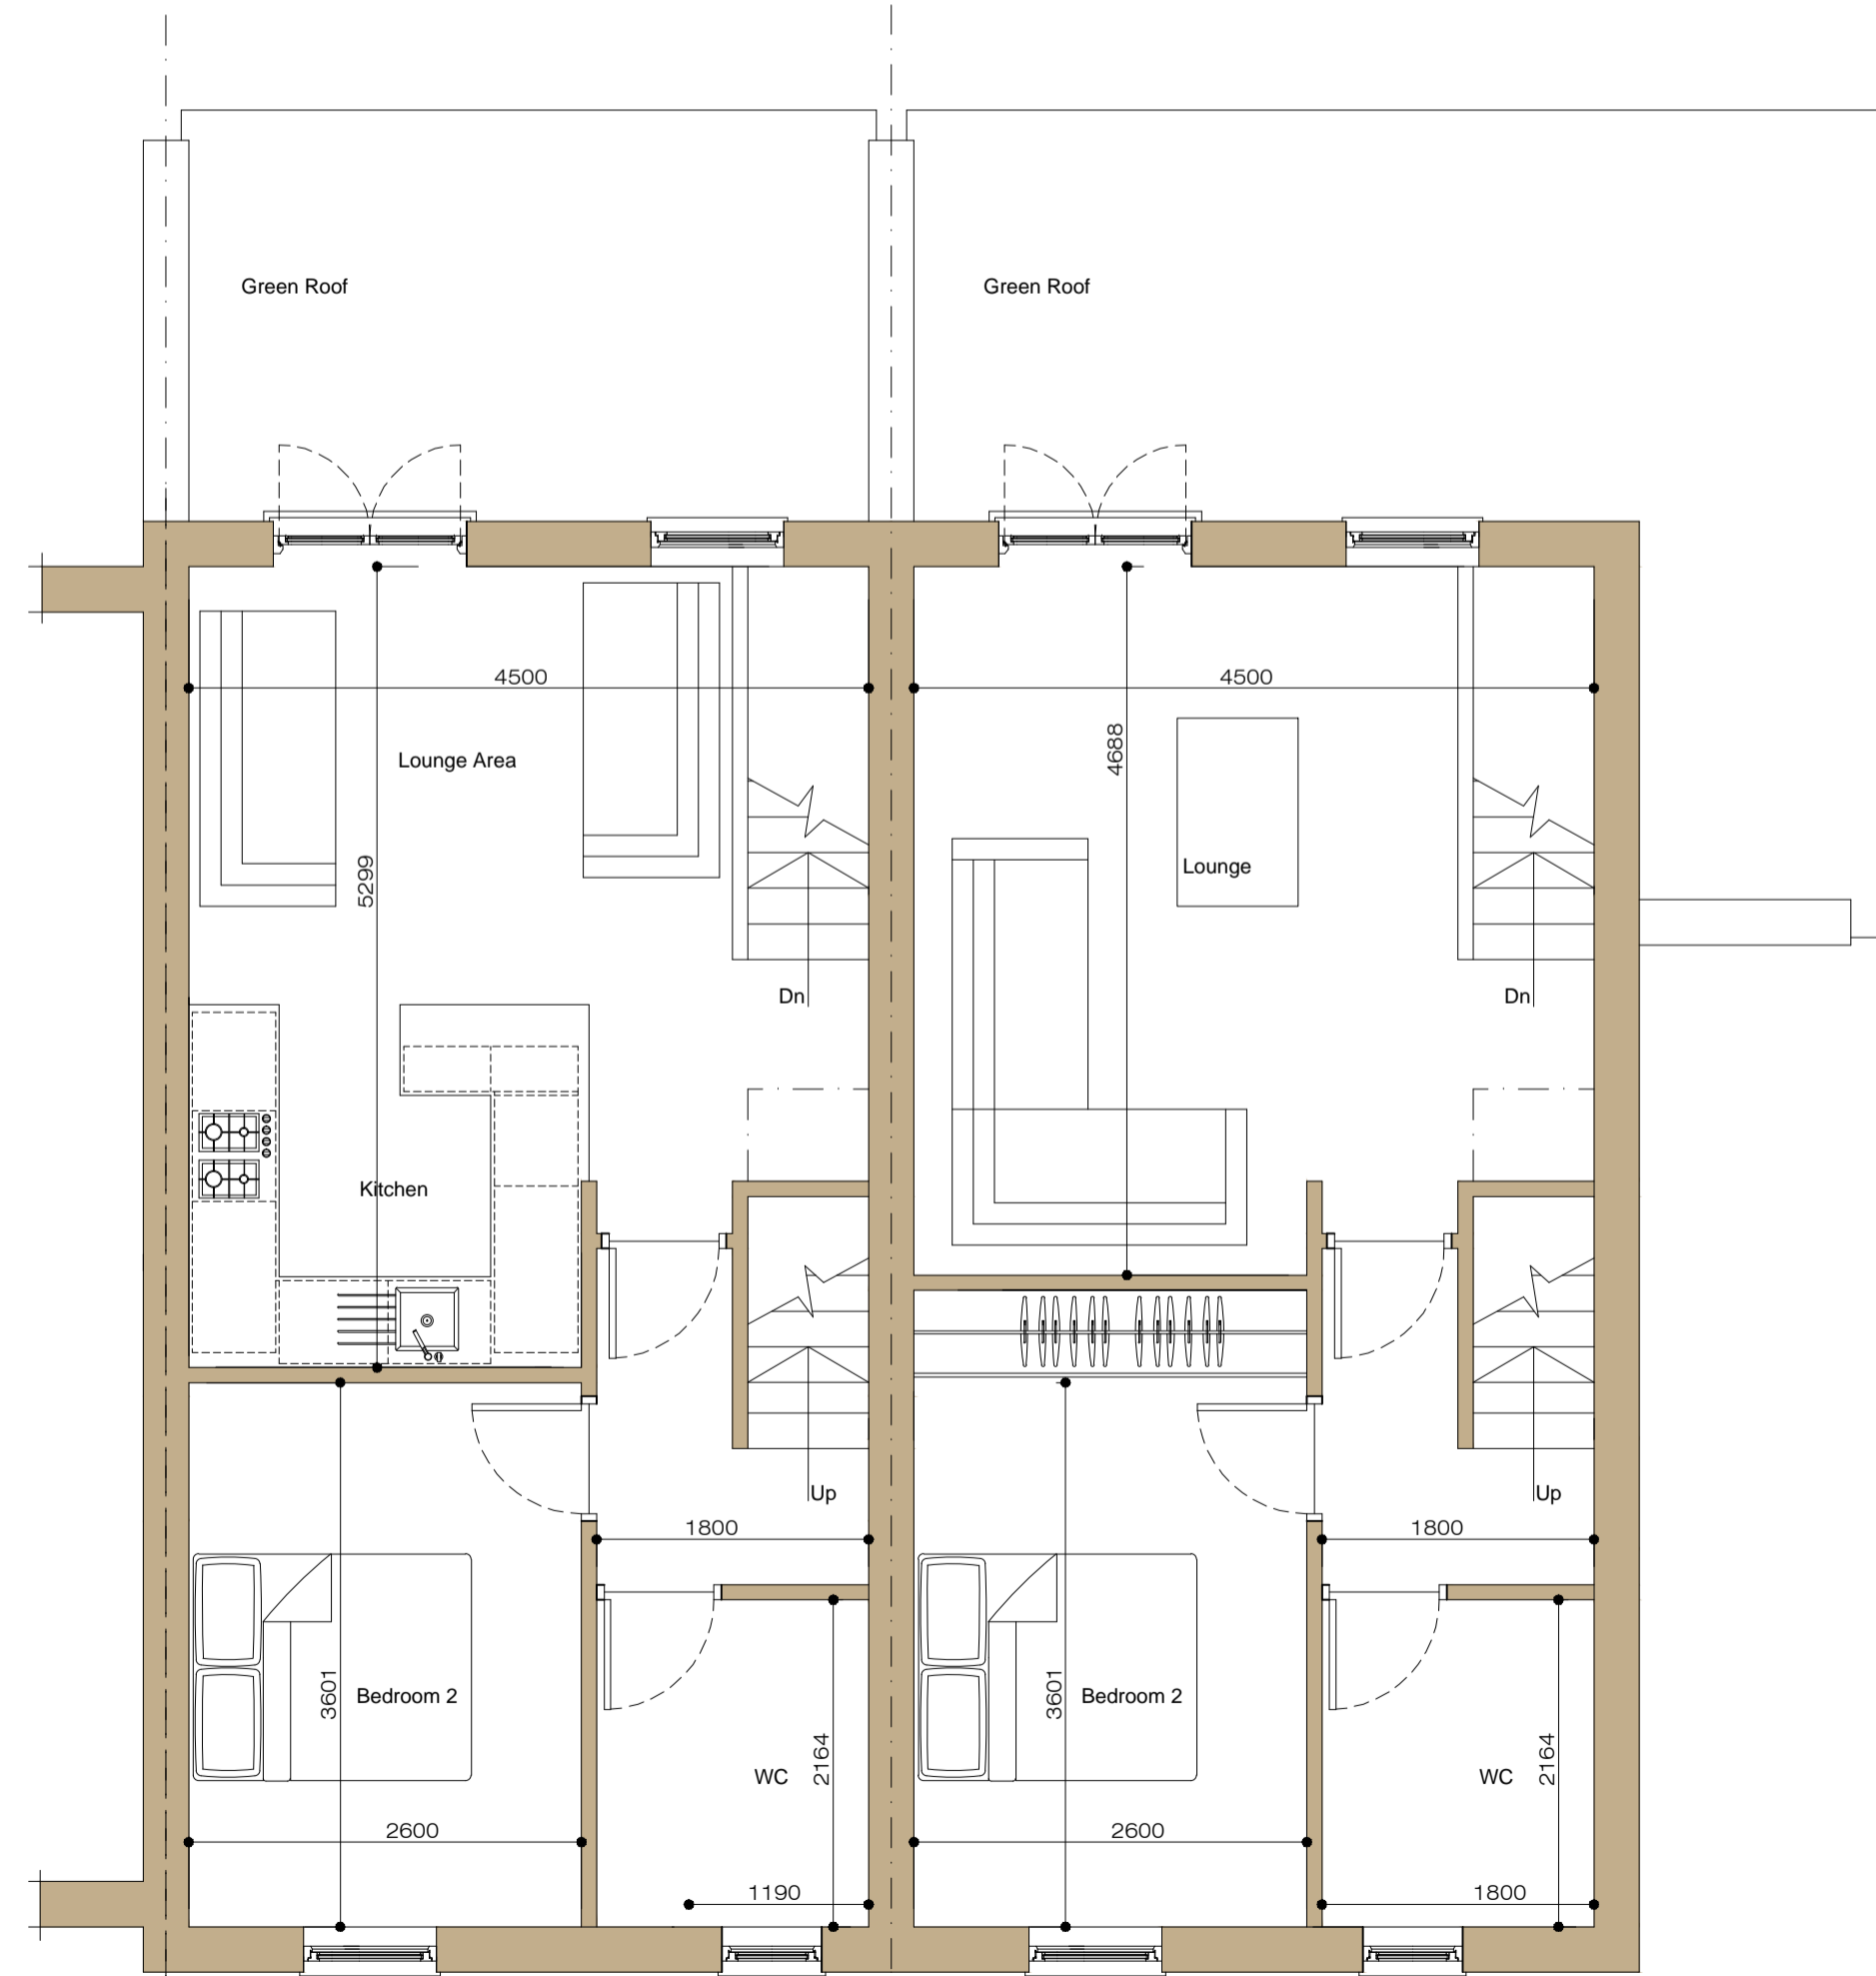

Plots 14,15
 Typical First Floor Plan
 Scale 1:50

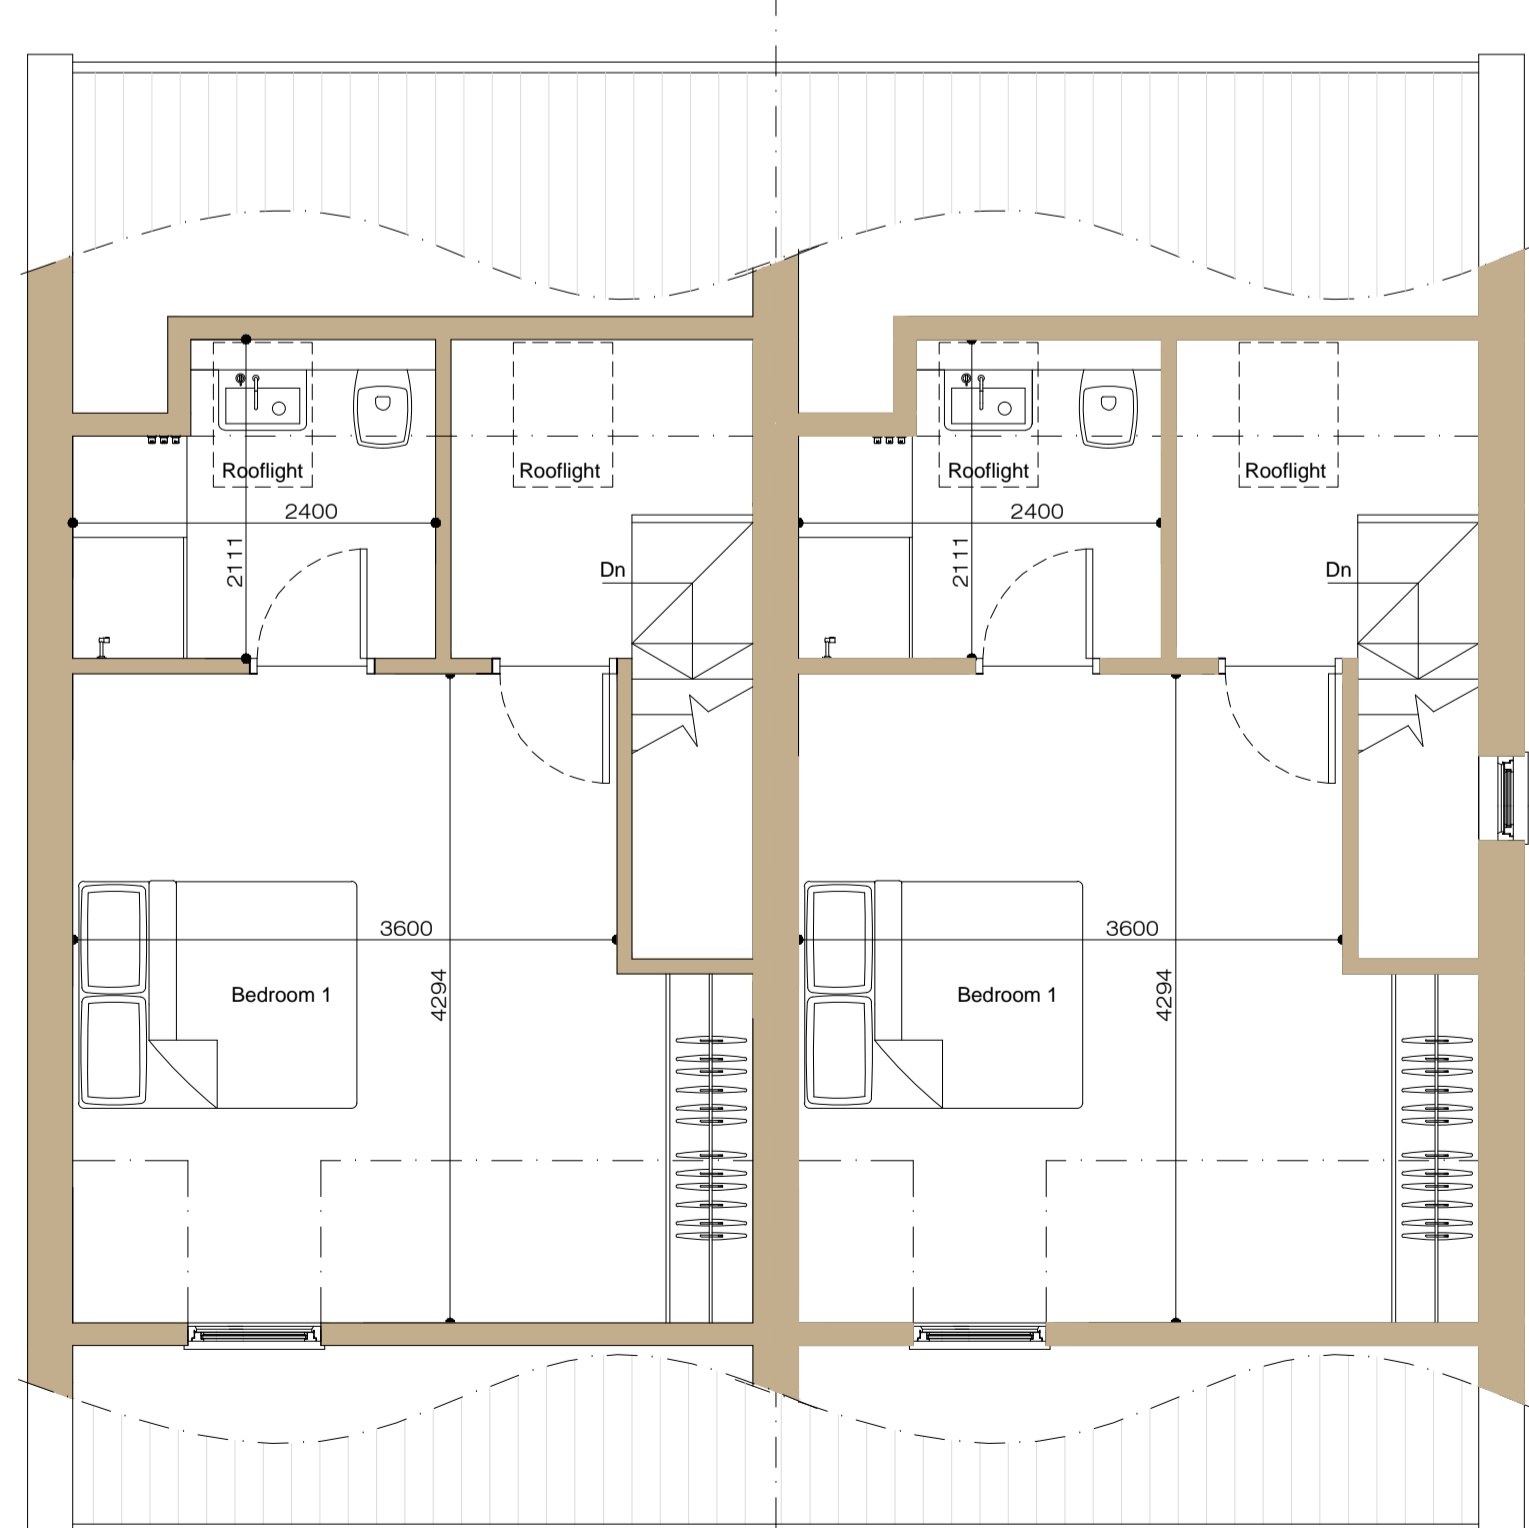

Plots 14,15
 Typical Second Floor Plan
 Scale 1:50

ys:
yourspace:
 interiors architecture landscape

Client: RELIANT BUILDING CONTRACTORS
 Project: PENISTONE FORMER COAL DROPS

Drawing: PLOTS 14 - 15 LIVE / WORK UNITS DETAILS

Date	Rev	Drawn
22/02/2010	1:1001:50	SS
Job number	Drawing number	Revision

RBC02 14

www.yourspacestudio.co.uk info@yourspacestudio.co.uk
 T: 01489 548 697 B: 07960 941 827
 Original Paper Size: A1