


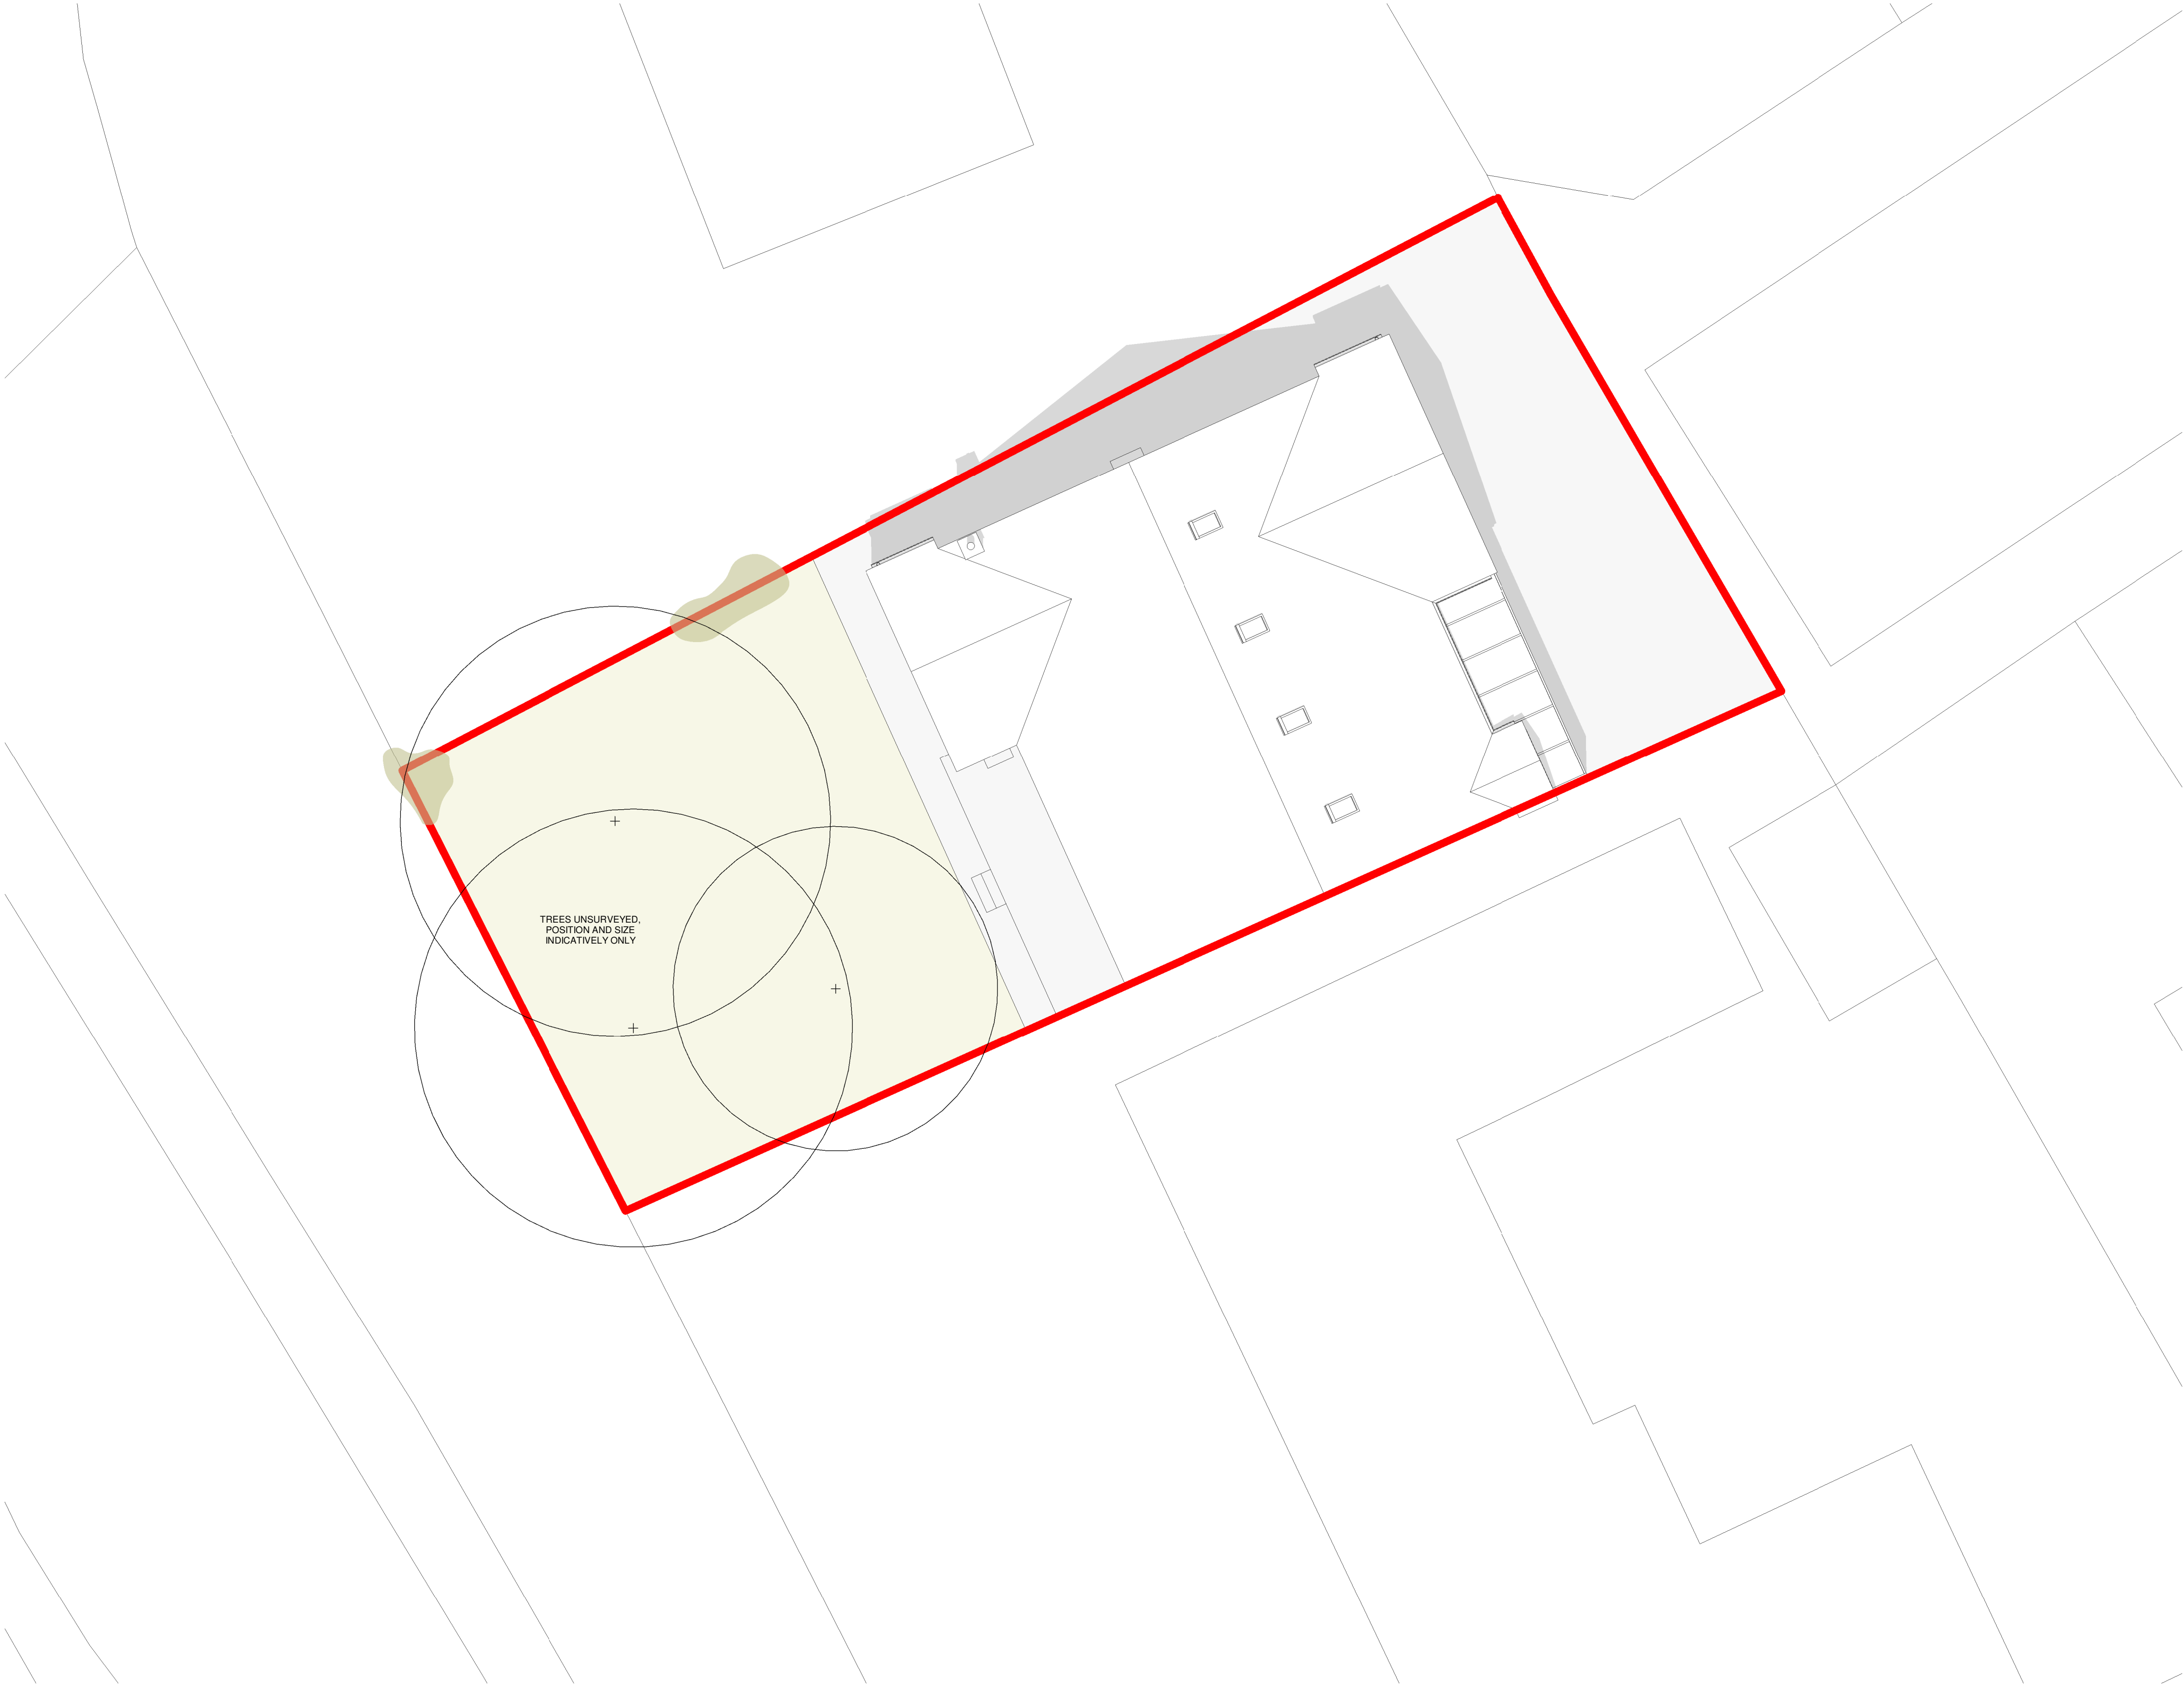

Existing Site
Scale: 1 : 100



Location Plan
Scale: 1 : 1250

© The copyright in this drawing is vested in CodaStudios and no license or assignment of any kind has been, or is, granted to any third party whether by provision of copies or originals or otherwise unless agreed in writing.

DO NOT SCALE FROM THIS DRAWING
The contractor shall check and verify all dimensions on site and report any discrepancies in writing to CodaStudios before proceeding work

FOR ELECTRONIC DATA ISSUE
Electronic Data / drawings are issued as "read only" and should not be interrogated for measurement. All dimensions and levels should read, only from those values stated on the drawing. Coda Studios Ltd is not responsible for discrepancies caused by the overlay of other parties BIM/IFC models. These are overlaid purely as reference.

CODA STUDIOS LTD TAKE NO DESIGN RESPONSIBILITY IN RELATION TO APPROVED DOCUMENT B OF THE BUILDING REGULATIONS.

ANY ELEMENTS (AS DRAWN OR INDICATED) RELATING TO BUILDING REGULATIONS APPROVED DOCUMENT 'B' ARE INDICATIVE ONLY AND ALL LIABILITY LIES WITH THE APPOINTED FIRE CONSULTANT ON THE SCHEME.

Revision	Date	Drawn	Checked
First Issue	26-03-2026	DB	HH

- THIS DRAWING MUST BE READ IN CONJUNCTION WITH THE FOLLOWING SERIES**
- | | |
|-----------------------------|----------------------------|
| 00 EXISTING SITE | 19 INTERNAL DETAILS |
| 01 EXISTING PLANS | 20 LIFT AND STAIRS |
| 02 EXISTING ELEVATIONS | 21 ROOF DETAILS |
| 03 EXISTING SECTIONS | 22 WINDOW PACKAGE |
| 04 PLANNING DRAWINGS | 23 DOOR PACKAGE |
| 05 PROPOSED SITE | 24 METAL WORK |
| 06 PROPOSED PLANS | 25 FACADES |
| 07 PROPOSED ELEVATIONS | 26 EXTERNALS PACKAGE |
| 08 PROPOSED SECTIONS | 27 BATHROOM PACKAGE |
| 09 DEMOLITION | 28 KITCHEN PACKAGE |
| 10 CONSTRUCTION NOTES | 29 PATTERESSING |
| 11 FIRE STRATEGY | 30 ELECTRICAL & MECHANICAL |
| 12 SETTING OUT | 31 REFLECTED CEILING PLANS |
| 13 APARTMENT SETTING OUT | 32 FINISHES & WAYFINDING |
| 14 WALL AND PARTITION TYPES | 33 LEGAL |
| 15 FLOOR AND ROOF TYPES | 34 AS BUILT |
| 16 GROUND WORKS DETAIL | |
| 17 SUPERSTRUCTURE DETAILS | |
| 18 MASONRY | |

**CODA
Bespoke**



CODA Studios Ltd, 82 Countess Road, Sheffield, S1 4TE
T: 0114 279 4931 E: information@codastudios.co.uk

Client

Tim Smith

Project

Stone Croft - Wortley

Drawn	Checked	Date	Scale @ A1
HH	DB	26-03-2026	As indicated

Title

Existing Site Plan

Suitability Code	Purpose for issue
A1	Planning

Drawing No	Project	Originator	Volume	Level	Type	Role	Number	Revision
3446 - CDA - 00 - SP - DR - A - 0001								

FOR ELECTRONIC DATA ISSUE
Electronic Data / drawings are issued as "read only" and should not be interrogated for measurement. All dimensions and levels should read, only from those values stated on the drawing. Coda Studios Ltd is not responsible for discrepancies caused by the overlay of other parties BIM/IFC models. These are overlaid purely as reference.

ANY ELEMENTS (AS DRAWN OR INDICATED) RELATING TO BUILDING REGULATIONS APPROVED DOCUMENT 'B' ARE INDICATIVE ONLY AND ALL LIABILITY LIES WITH THE APPOINTED FIRE CONSULTANT ON THE SCHEME.

Revision	Date	Drawn	Checked
First Issue	26-03-2026	DB	HH



00	EXISTING SITE	19	INTERNAL DETAILS
01	EXISTING PLANS	20	LIFT AND STAIRS
02	EXISTING ELEVATIONS	21	ROOF DETAILS
03	EXISTING SECTIONS	22	WINDOW PACKAGE
04	PLANNING DRAWINGS	23	DOOR PACKAGE
05	PROPOSED SITE	24	METAL WORK
06	PROPOSED PLANS	25	FACADES
07	PROPOSED ELEVATIONS	26	EXTERNALS PACKAGE
08	PROPOSED SECTIONS	27	BATHROOM PACKAGE
09	DEMOLITION	28	KITCHEN PACKAGE
10	CONSTRUCTION NOTES	29	PATTERNS
11	FIRE STRATEGY	30	ELECTRICAL & MECHANICAL
12	SETTING OUT	31	REFLECTED CEILING PLANS
13	INTERIM SETTING OUT	32	FISHBONES & WYFINDING
14	WALL AND PARTITION TYPES	33	LEGAL
15	FLOOR AND ROOF TYPES	34	AS BUILT
16	GROUND WORKS DETAIL		
17	SUPERSTRUCTURE DETAILS		
18	MASONRY		

Client

Tim Smith

Project

Stone Croft - Wortley

Drawn	Checked	Date	Scale @ A1
HH	DB	26-03-2026	1 : 50

Tit

Existing Plans

Suitability Code A1	Purpose for issue Planning
-------------------------------	--------------------------------------

Drawing No



3446 - CDA - 00 - ZZ - DR - A - 0100

Project	Originator:	Volume:	Level:	Type:	Role:	Number:	Revision:
---------	-------------	---------	--------	-------	-------	---------	-----------

Revisions

ANY ELEMENTS (AS DRAWN OR INDICATED) RELATING TO BUILDING REGULATIONS APPROVED DOCUMENT 'B' ARE INDICATIVE ONLY AND ALL LIABILITY LIES WITH THE APPOINTED FIRE CONSULTANT ON THE SCHEME

Revision	Date	Drawn	Checked
First Issue	26-03-2026	DB	HH

  

Project	Organization	Volume	Level	Type	Index	Registration	Repository
---------	--------------	--------	-------	------	-------	--------------	------------



Proposed Site
Scale: 1 : 100



Location Plan
Scale: 1 : 1250

© The copyright in this drawing is vested in CodaStudios and no license or assignment of any kind has been, or is, granted to any third party whether by provision of copies or originals or otherwise unless agreed in writing.

DO NOT SCALE FROM THIS DRAWING
The contractor shall check and verify all dimensions on site and report any discrepancies in writing to CodaStudios before proceeding work

FOR ELECTRONIC DATA ISSUE
Electronic Data / drawings are issued as "read only" and should not be interrogated for measurement. All dimensions and levels should read, only from those values stated on the drawing. Coda Studios Ltd is not responsible for discrepancies caused by the overlay of other parties BIM/IFC models. These are overlaid purely as reference.

CODA STUDIOS LTD TAKE NO DESIGN RESPONSIBILITY IN RELATION TO APPROVED DOCUMENT B OF THE BUILDING REGULATIONS.


ANY ELEMENTS (AS DRAWN OR INDICATED) RELATING TO BUILDING REGULATIONS APPROVED DOCUMENT 'B' ARE INDICATIVE ONLY AND ALL LIABILITY LIES WITH THE APPOINTED FIRE CONSULTANT ON THE SCHEME.

Revision	Date	Drawn	Checked
----------	------	-------	---------

THIS DRAWING MUST BE READ IN CONJUNCTION WITH THE FOLLOWING SERIES

00 EXISTING SITE	19 INTERNAL DETAILS
01 EXISTING PLANS	20 LIFT AND STAIRS
02 EXISTING ELEVATIONS	21 ROOF DETAILS
03 EXISTING SECTIONS	22 WINDOW PACKAGE
04 PLANNING DRAWINGS	23 DOOR PACKAGE
05 PROPOSED SITE	24 METAL WORK
06 PROPOSED PLANS	25 FACADES
07 PROPOSED ELEVATIONS	26 EXTERNALS PACKAGE
08 PROPOSED SECTIONS	27 BATHROOM PACKAGE
09 DEMOLITION	28 KITCHEN PACKAGE
10 CONSTRUCTION NOTES	29 PATTERESSING
11 FIRE STRATEGY	30 ELECTRICAL & MECHANICAL
12 SETTING OUT	31 REFLECTED CEILING PLANS
13 APARTMENT SETTING OUT	32 FINISHES & WAYFINDING
14 WALL AND PARTITION TYPES	33 LEGAL
15 FLOOR AND ROOF TYPES	34 AS BUILT
16 GROUND WORKS DETAIL	
17 SUPERSTRUCTURE DETAILS	
18 MASONRY	

**CODA
Bespoke**

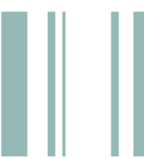

CODA Studios Ltd, 82 Countess Road, Sheffield, S1 4TE
T: 0114 279 4931 E: information@codastudios.co.uk

Client

Tim Smith

Project

Stone Croft - Wortley

Drawn	Checked	Date	Scale @ A1
HH	DB	26-03-2026	As indicated

Title

Proposed Site Plan

Suitability Code	Purpose for issue
A1	Planning

Drawing No

3446 - CDA - 00 - SP - DR - A - 0400

Project	Originator	Volume	Level	Type	Role	Number	Revision
---------	------------	--------	-------	------	------	--------	----------

© The copyright in this drawing is vested in CodaStudios and no license or assignment of any kind has been, or is, granted to any third party whether by provision of copies or originals or otherwise unless agreed in writing.

DO NOT SCALE FROM THIS DRAWING
The contractor shall check and verify all dimensions on site and report any discrepancies in writing to CodaStudios before proceeding work

FOR ELECTRONIC DATA ISSUE
Electronic Data / drawings are issued as "read only" and should not be interrogated for measurement. All dimensions and levels should read, only from those values stated on the drawing. Coda Studios Ltd is not responsible for discrepancies caused by the overlay of other parties BIM/IFC models. These are overlaid purely as reference.

CODA STUDIOS LTD TAKE NO DESIGN RESPONSIBILITY IN RELATION TO APPROVED DOCUMENT B OF THE BUILDING REGULATIONS.

ANY ELEMENTS (AS DRAWN OR INDICATED) RELATING TO BUILDING REGULATIONS APPROVED DOCUMENT 'B' ARE INDICATIVE ONLY AND ALL LIABILITY LIES WITH THE APPOINTED FIRE CONSULTANT ON THE SCHEME.

Revision	Date	Drawn	Checked
----------	------	-------	---------

- THIS DRAWING MUST BE READ IN CONJUNCTION WITH THE FOLLOWING SERIES**
- | | |
|-----------------------------|----------------------------|
| 00 EXISTING SITE | 19 INTERNAL DETAILS |
| 01 EXISTING PLANS | 20 LIFT AND STAIRS |
| 02 EXISTING ELEVATIONS | 21 ROOF DETAILS |
| 03 EXISTING SECTIONS | 22 WINDOW PACKAGE |
| 04 PLANNING DRAWINGS | 23 DOOR PACKAGE |
| 05 PROPOSED SITE | 24 METAL WORK |
| 06 PROPOSED PLANS | 25 FACADES |
| 07 PROPOSED ELEVATIONS | 26 EXTERNALS PACKAGE |
| 08 PROPOSED SECTIONS | 27 BATHROOM PACKAGE |
| 09 DEMOLITION | 28 KITCHEN PACKAGE |
| 10 CONSTRUCTION NOTES | 29 PATTERESSING |
| 11 FIRE STRATEGY | 30 ELECTRICAL & MECHANICAL |
| 12 SETTING OUT | 31 REFLECTED CEILING PLANS |
| 13 APARTMENT SETTING OUT | 32 FINISHES & WAYFINDING |
| 14 WALL AND PARTITION TYPES | 33 LEGAL |
| 15 FLOOR AND ROOF TYPES | 34 AS BUILT |
| 16 GROUND WORKS DETAIL | |
| 17 SUPERSTRUCTURE DETAILS | |
| 18 MASONRY | |



CODA Studios Ltd, 82 Countess Road, Sheffield, S1 4TE
T: 0114 279 4931 E: information@codastudios.co.uk

Client
Tim Smith

Project
Stone Croft - Wortley

Drawn	Checked	Date	Scale @ A1
HH	DB	26-03-2026	1 : 50


Title
Proposed Plans

Suitability Code
A1


Purpose for issue
Planning

Drawing No
3446 - CDA - 00 - ZZ - DR - A - 0401

Project	Originator	Volume	Level	Type	Role	Number	Revision
---------	------------	--------	-------	------	------	--------	----------

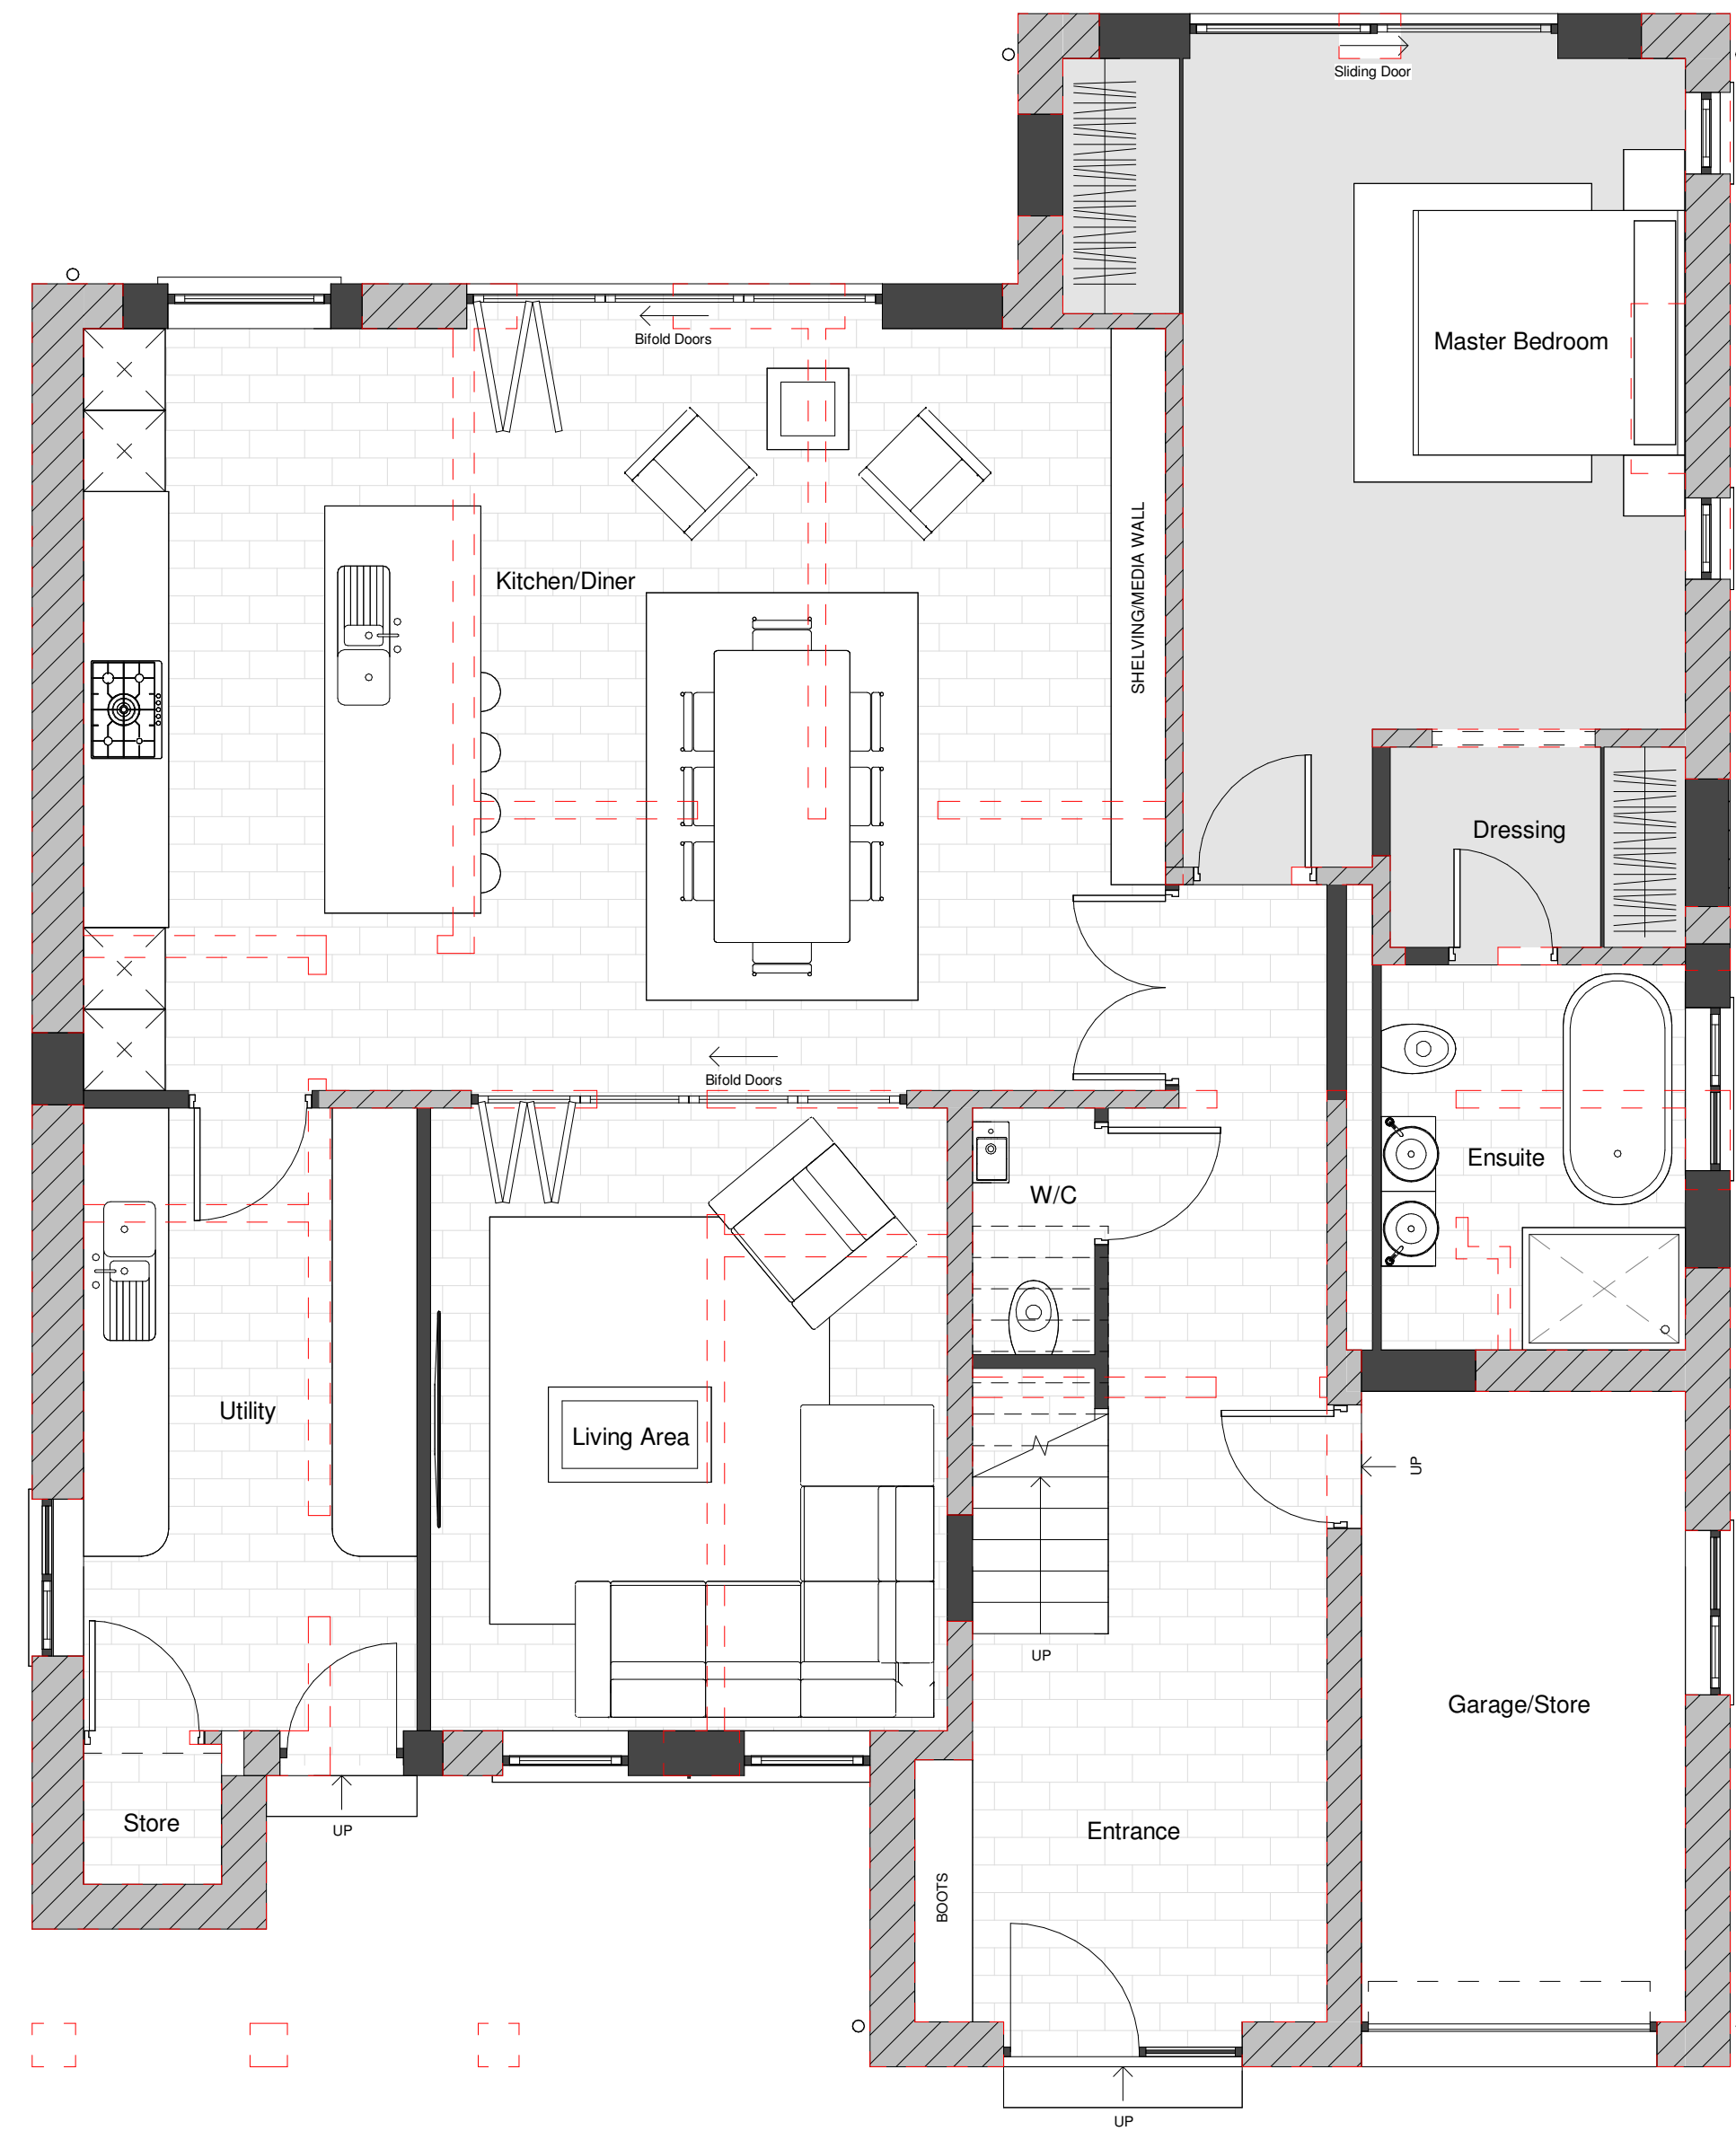

Proposed Ground Floor Level
Scale: 1 : 50

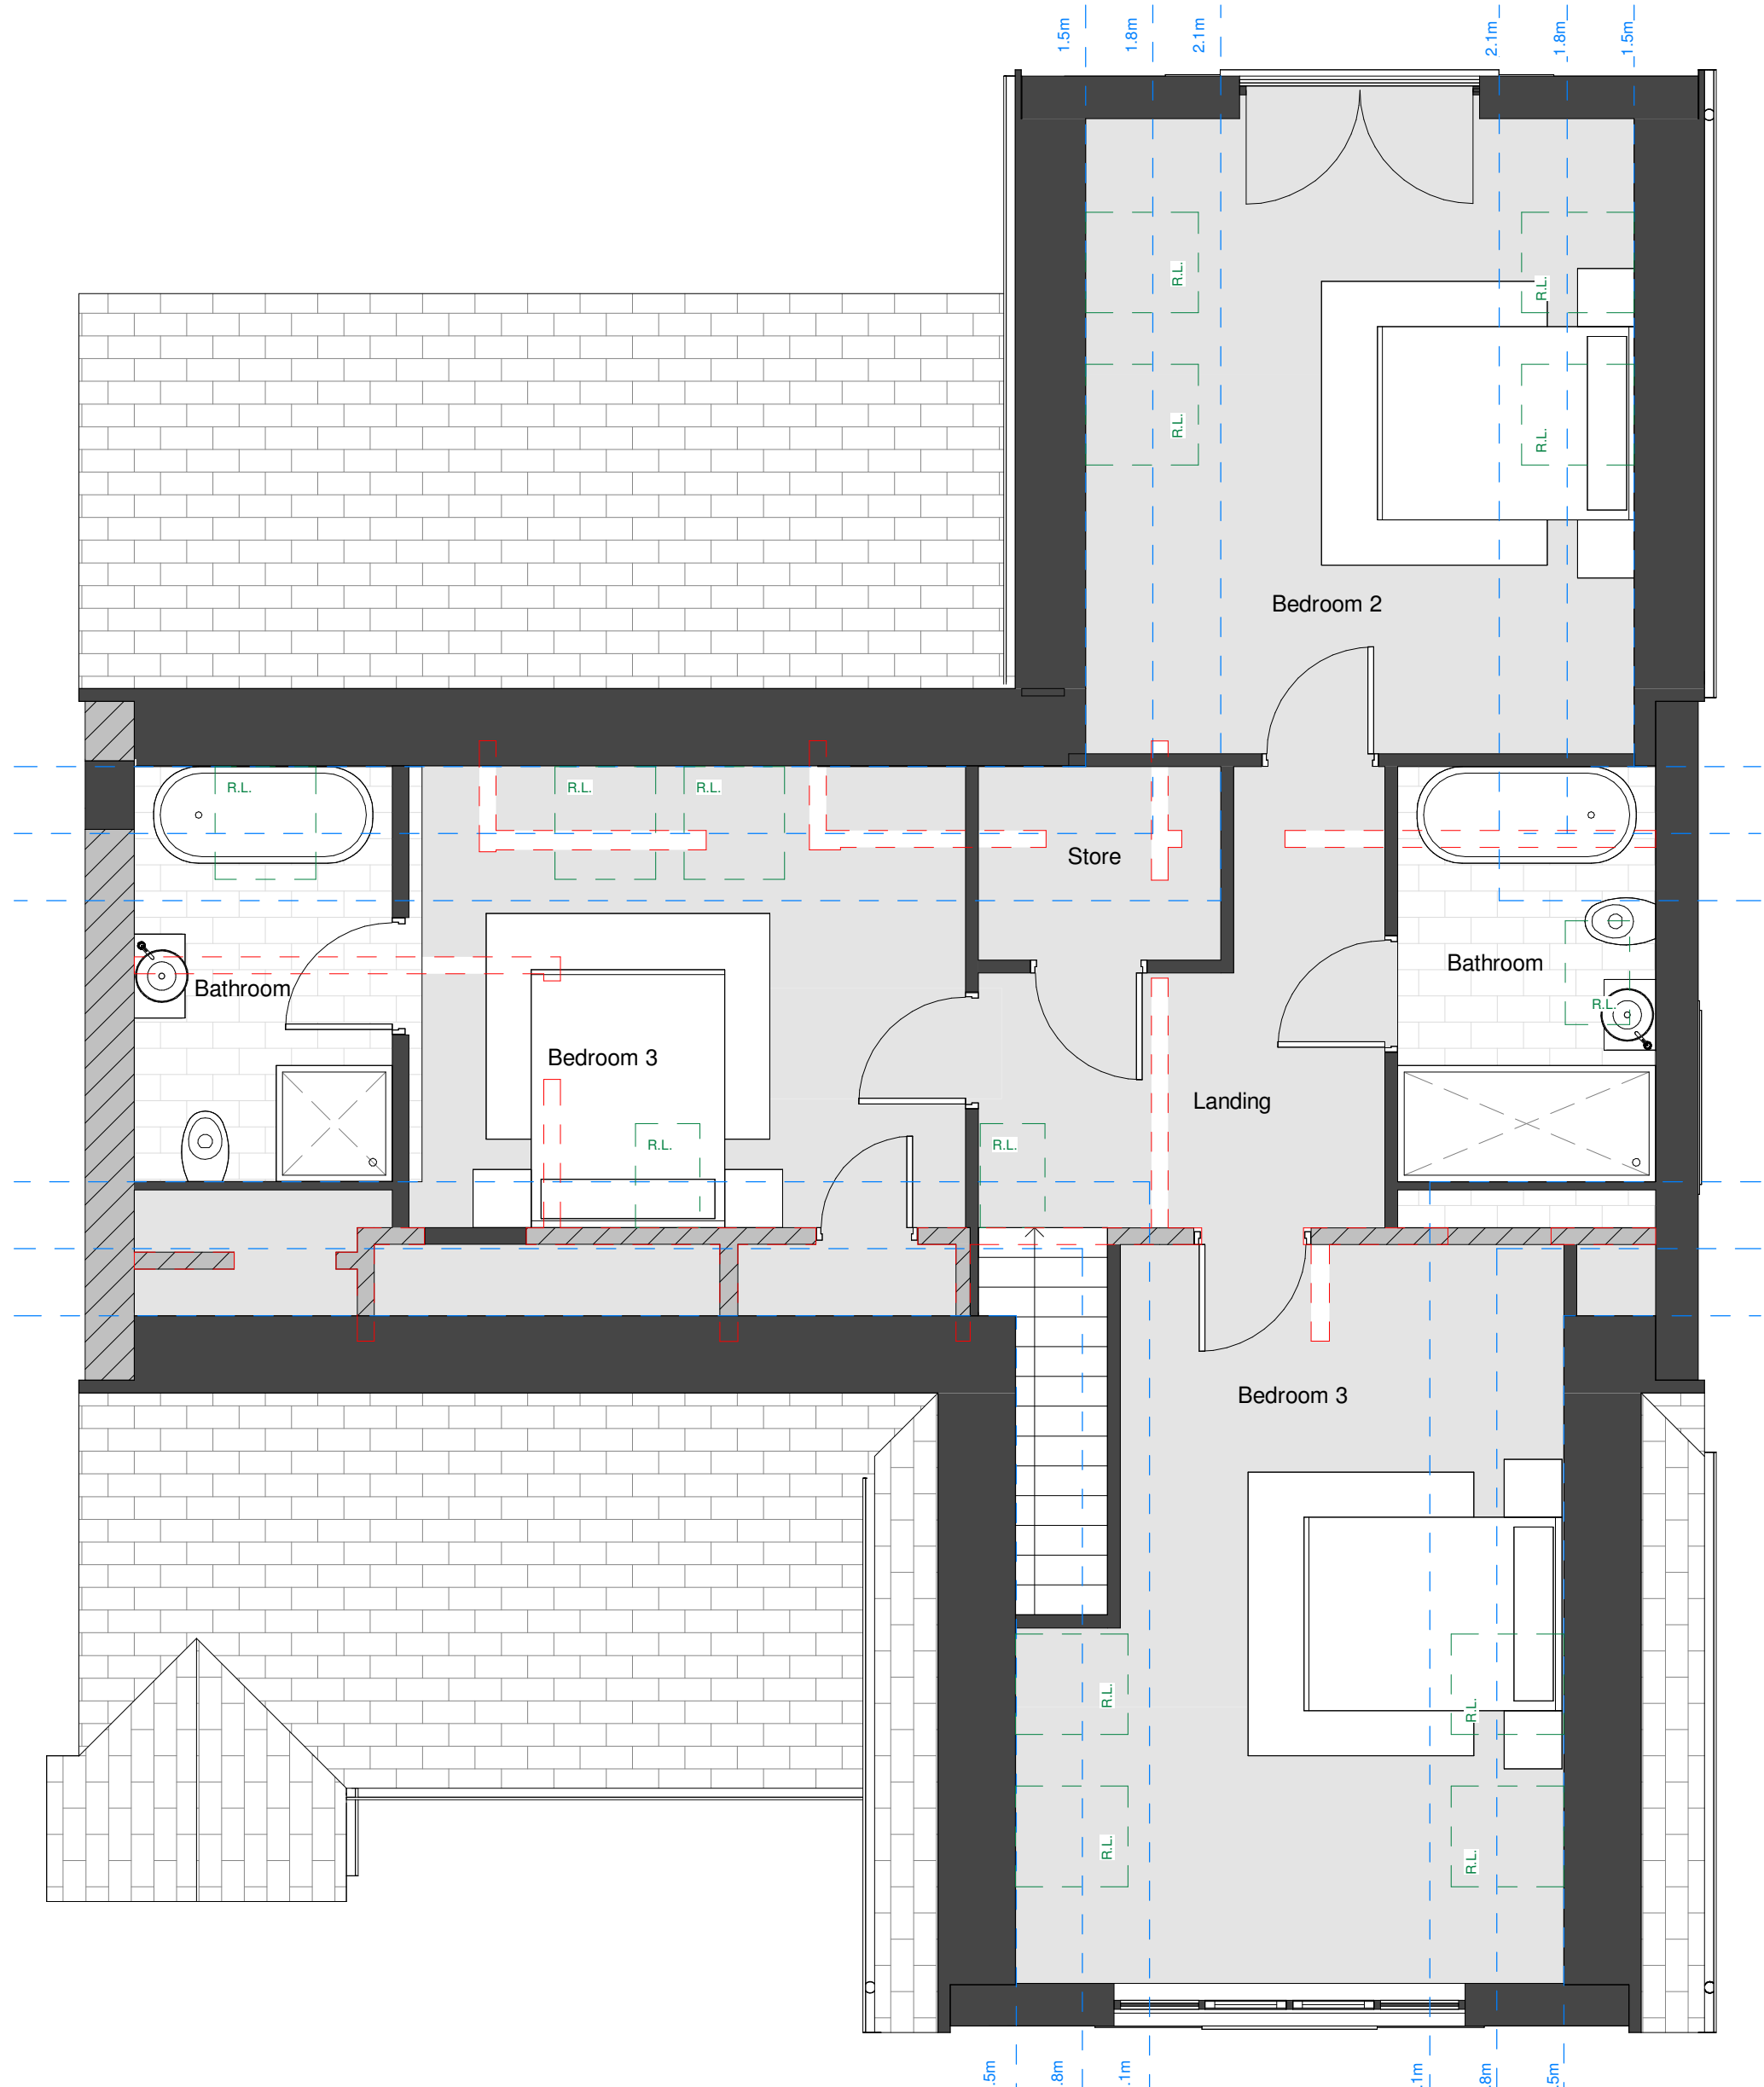

Proposed First Floor Level
Scale: 1 : 50

© The copyright in this drawing is vested in CodaStudios and no license or assignment of any kind has been, or is, granted to any third party whether by provision of copies or originals or otherwise unless agreed in writing.

DO NOT SCALE FROM THIS DRAWING
The contractor shall check and verify all dimensions on site and report any discrepancies in writing to CodaStudios before proceeding work

FOR ELECTRONIC DATA ISSUE
Electronic Data / drawings are issued as "read only" and should not be interrogated for measurement. All dimensions and levels should read, only from those values stated on the drawing. Coda Studios Ltd is not responsible for discrepancies caused by the overlay of other parties BIM/IFC models. These are overlaid purely as reference.


CODA STUDIOS LTD TAKE NO DESIGN RESPONSIBILITY IN RELATION TO APPROVED DOCUMENT B OF THE BUILDING REGULATIONS.

ANY ELEMENTS (AS DRAWN OR INDICATED) RELATING TO BUILDING REGULATIONS APPROVED DOCUMENT 'B' ARE INDICATIVE ONLY AND ALL LIABILITY LIES WITH THE APPOINTED FIRE CONSULTANT ON THE SCHEME.

Revision	Date	Drawn	Checked
----------	------	-------	---------



Proposed North-East Elevation
Scale: 1 : 50

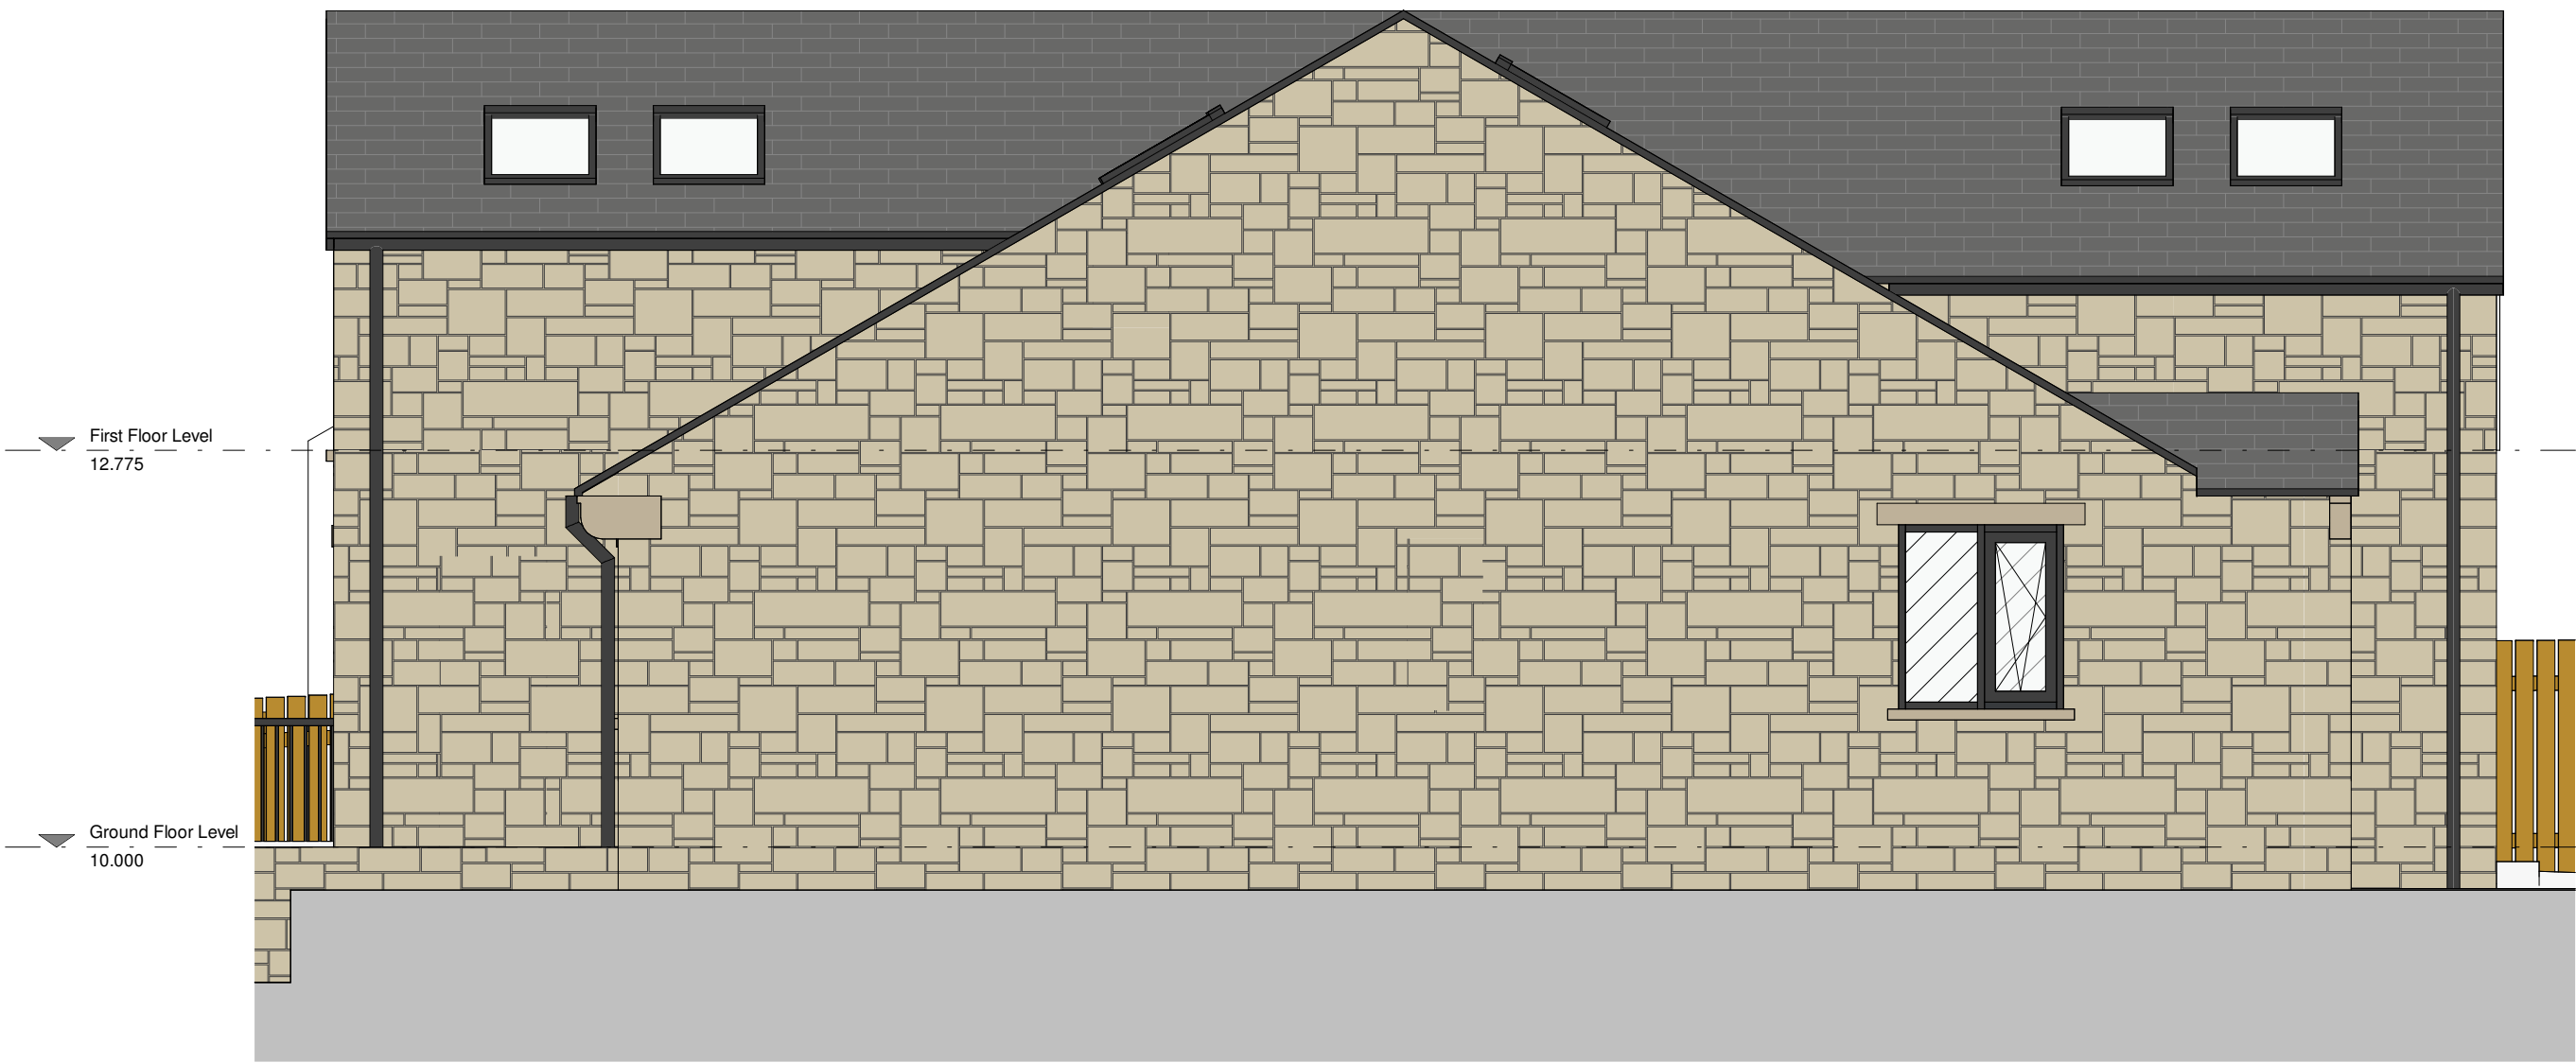

South-East Elevation
Scale: 1 : 50



South-West Elevation
Scale: 1 : 50




North-West Elevation
Scale: 1 : 50

THIS DRAWING MUST BE READ IN CONJUNCTION WITH THE FOLLOWING SERIES

00 EXISTING SITE	19 INTERNAL DETAILS
01 EXISTING PLANS	20 LIFT AND STAIRS
02 EXISTING ELEVATIONS	21 ROOF DETAILS
03 EXISTING SECTIONS	22 WINDOW PACKAGE
04 PLANNING DRAWINGS	23 DOOR PACKAGE
05 PROPOSED SITE	24 METAL WORK
06 PROPOSED PLANS	25 FACADES
07 PROPOSED ELEVATIONS	26 EXTERNALS PACKAGE
08 PROPOSED SECTIONS	27 BATHROOM PACKAGE
09 DEMOLITION	28 KITCHEN PACKAGE
10 CONSTRUCTION NOTES	29 PATTERESSING
11 FIRE STRATEGY	30 ELECTRICAL & MECHANICAL
12 SETTING OUT	31 REFLECTED CEILING PLANS
13 APARTMENT SETTING OUT	32 FINISHES & WAYFINDING
14 WALL AND PARTITION TYPES	33 LEGAL
15 FLOOR AND ROOF TYPES	34 AS BUILT
16 GROUND WORKS DETAIL	
17 SUPERSTRUCTURE DETAILS	
18 MASONRY	

**CODA
Bespoke**

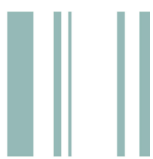

CODA Studios Ltd, 82 Countess Road, Sheffield, S1 4TE
T: 0114 279 4931 E: information@codastudios.co.uk

Client

Tim Smith

Project

Stone Croft - Wortley

Drawn	Checked	Date	Scale @ A1
HH	DB	26-03-2026	1 : 50

Title

Proposed Elevations

Suitability Code	Purpose for issue
A1	Planning

Drawing No

3446 - CDA - 00 - XX - DR - A - 0402

Project	Originator	Volume	Level	Type	Role	Number	Revision
---------	------------	--------	-------	------	------	--------	----------



© The copyright in this drawing is vested in CodaStudios and no license or assignment of any kind has been, or is, granted to any third party whether by provision of copies or originals or otherwise unless agreed in writing.

DO NOT SCALE FROM THIS DRAWING
The contractor shall check and verify all dimensions on site and report any discrepancies in writing to CodaStudios before proceeding work

FOR ELECTRONIC DATA ISSUE
Electronic Data / drawings are issued as "read only" and should not be interrogated for measurement. All dimensions and levels should read, only from those values stated on the drawing. Coda Studios Ltd is not responsible for discrepancies caused by the overlay of other parties BIM/IFC models. These are overlaid purely as reference.

CODA STUDIOS LTD TAKE NO DESIGN RESPONSIBILITY IN RELATION TO APPROVED DOCUMENT B OF THE BUILDING REGULATIONS.

ANY ELEMENTS (AS DRAWN OR INDICATED) RELATING TO BUILDING REGULATIONS APPROVED DOCUMENT 'B' ARE INDICATIVE ONLY AND ALL LIABILITY LIES WITH THE APPOINTED FIRE CONSULTANT ON THE SCHEME.

Revision	Date	Drawn	Checked
----------	------	-------	---------

- THIS DRAWING MUST BE READ IN CONJUNCTION WITH THE FOLLOWING SERIES**
- | | |
|-----------------------------|----------------------------|
| 00 EXISTING SITE | 19 INTERNAL DETAILS |
| 01 EXISTING PLANS | 20 LIFT AND STAIRS |
| 02 EXISTING ELEVATIONS | 21 ROOF DETAILS |
| 03 EXISTING SECTIONS | 22 WINDOW PACKAGE |
| 04 PLANNING DRAWINGS | 23 DOOR PACKAGE |
| 05 PROPOSED SITE | 24 METAL WORK |
| 06 PROPOSED PLANS | 25 FACADES |
| 07 PROPOSED ELEVATIONS | 26 EXTERNALS PACKAGE |
| 08 PROPOSED SECTIONS | 27 BATHROOM PACKAGE |
| 09 DEMOLITION | 28 KITCHEN PACKAGE |
| 10 CONSTRUCTION NOTES | 29 PATTERESSING |
| 11 FIRE STRATEGY | 30 ELECTRICAL & MECHANICAL |
| 12 SETTING OUT | 31 REFLECTED CEILING PLANS |
| 13 APARTMENT SETTING OUT | 32 FINISHES & WAYFINDING |
| 14 WALL AND PARTITION TYPES | 33 LEGAL |
| 15 FLOOR AND ROOF TYPES | 34 AS BUILT |
| 16 GROUND WORKS DETAIL | |
| 17 SUPERSTRUCTURE DETAILS | |
| 18 MASONRY | |

CODA
Bespoke

CODA Studios Ltd, 82 Countess Road, Sheffield, S1 4TE
T: 0114 279 4931 E: information@codastudios.co.uk

Client
Tim Smith

Project
Stone Croft - Wortley

Drawn	Checked	Date	Scale @ A1
HH	DB	31-03-2026	

Title
Proposed Visual

Suitability Code	Purpose for issue
A1	Planning

Drawing No
3446 - CDA - 00 - XX - DR - A - 0403

Project	Originator	Volume	Level	Type	Role	Number	Revision
---------	------------	--------	-------	------	------	--------	----------