





PROPOSED FRONT ELEVATION
SCALE 1:100

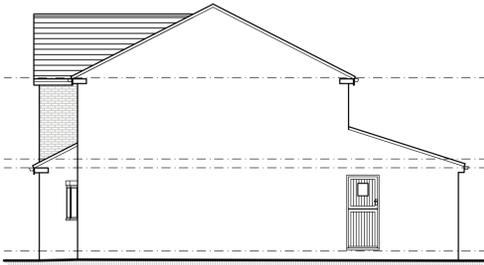


PROPOSED SIDE ELEVATION
SCALE 1:100



PROPOSED REAR ELEVATION
SCALE 1:100

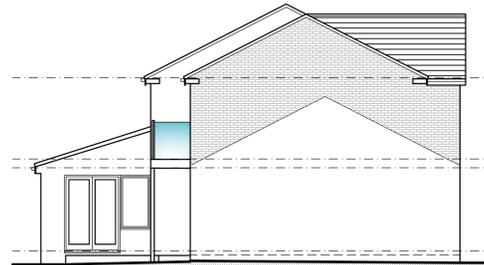


PROPOSED SIDE ELEVATION
SCALE 1:100

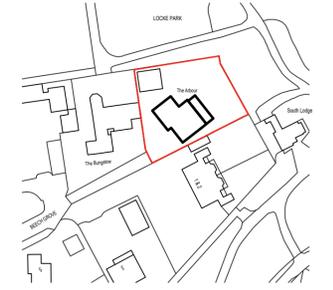


LOCATION PLAN
SCALE 1:1250




EXISTING FRONT ELEVATION
SCALE 1:100

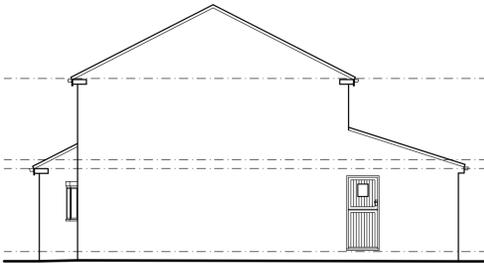


EXISTING SIDE ELEVATION
SCALE 1:100

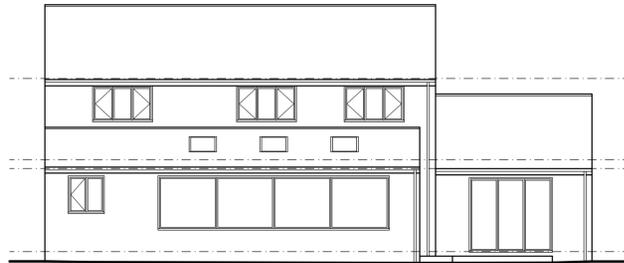


EXISTING REAR ELEVATION
SCALE 1:100

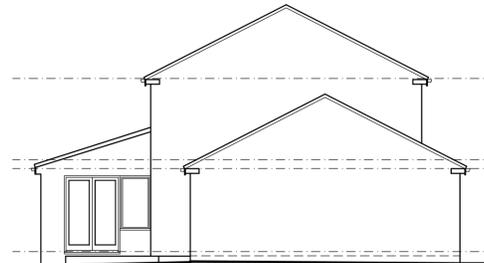


EXISTING SIDE ELEVATION
SCALE 1:100

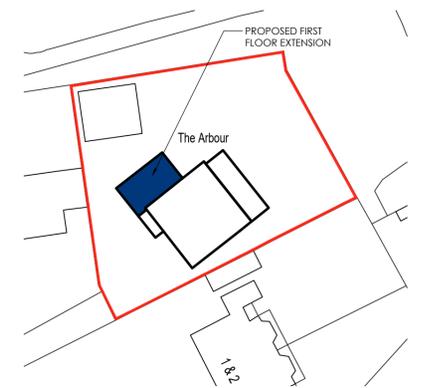


BLOCK PLAN
SCALE 1:500

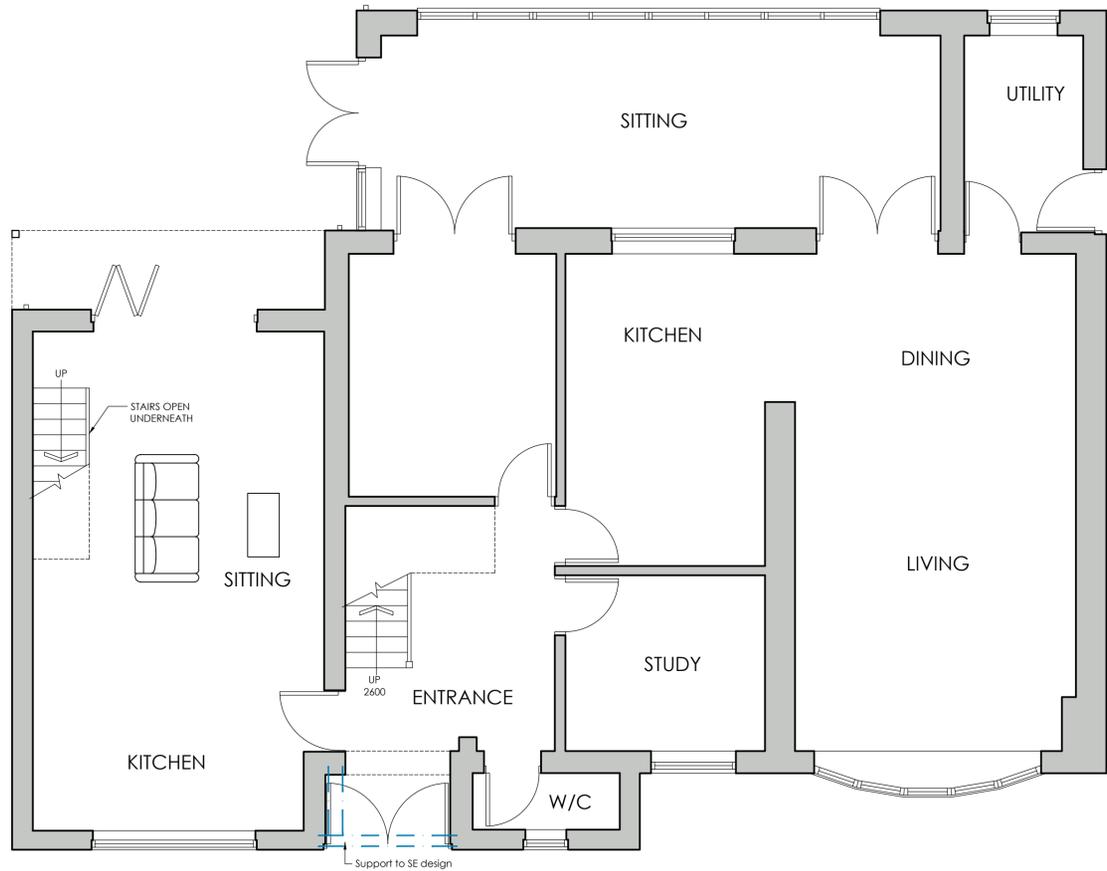

PROPOSED GROUND FLOOR PLAN
SCALE 1:50

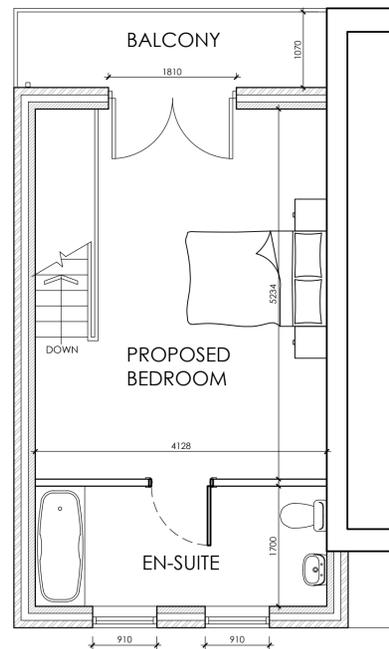

PROPOSED FIRST FLOOR PLAN
SCALE 1:50

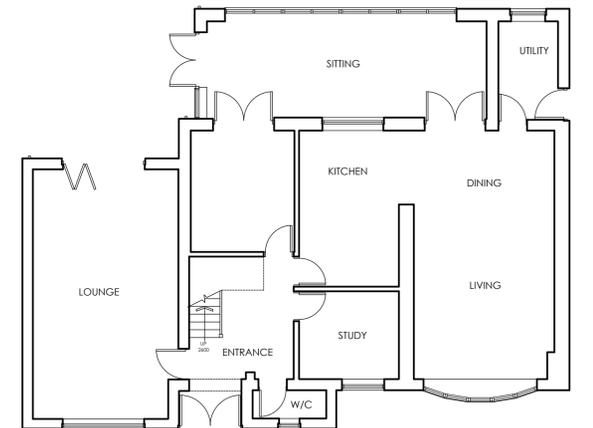

EXISTING GROUND FLOOR PLAN
SCALE 1:100

		OFFICE ONE, DRILL HALL, 11 EASTGATE, BARNSELEY, S70 2EU	Phone: 01226 208482 Email: info@whiteagus.co.uk Web: www.whiteagus.co.uk
Project: PROPOSED EXTENSION AT THE ARBOUR, BEECH GROVE BARNSELEY, S70 6NG		Client: MR ADRIAN JEFFRIES	
Drawing Title: PLANS AND ELEVATIONS		Date: SEPTEMBER 2025	Scale: 1:50 & 1:100 @ A1
		Ref: 25-060	Dwg. No.: 01
Date	Suffix	Description	Date