


Notes


Do not scale from this drawing. If in need of further detail, refer back to the Technical Department.



FRONT ELEVATION

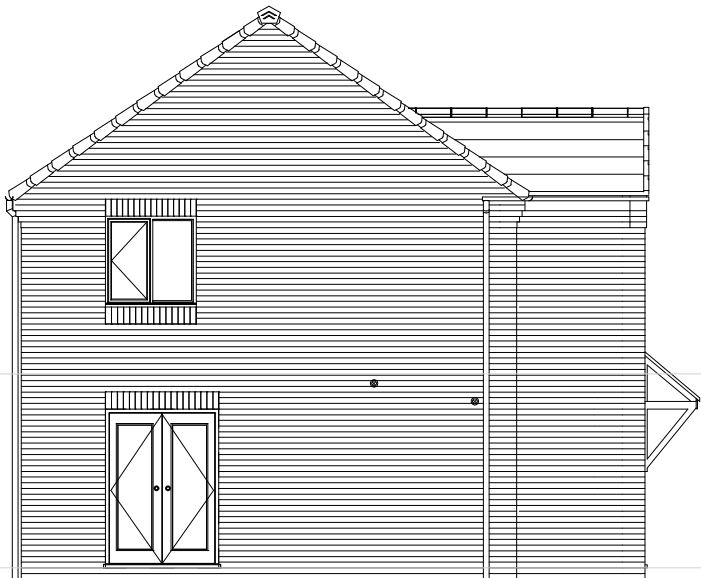


SIDE ELEVATION

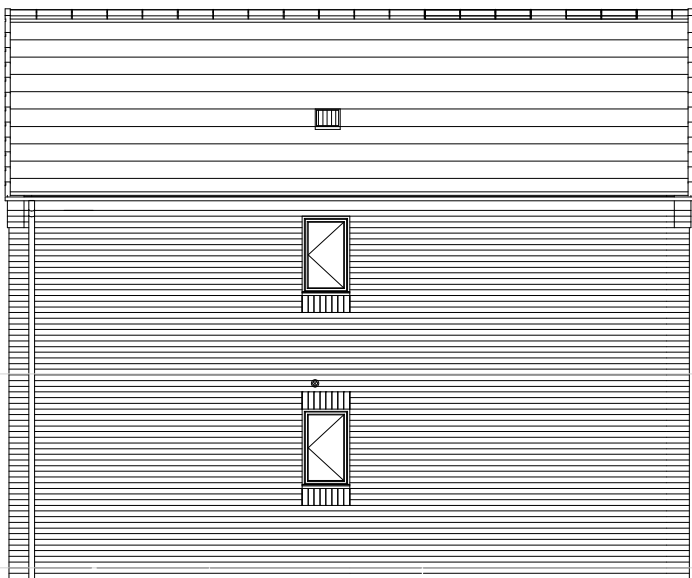


REAR ELEVATION



SIDE ELEVATION

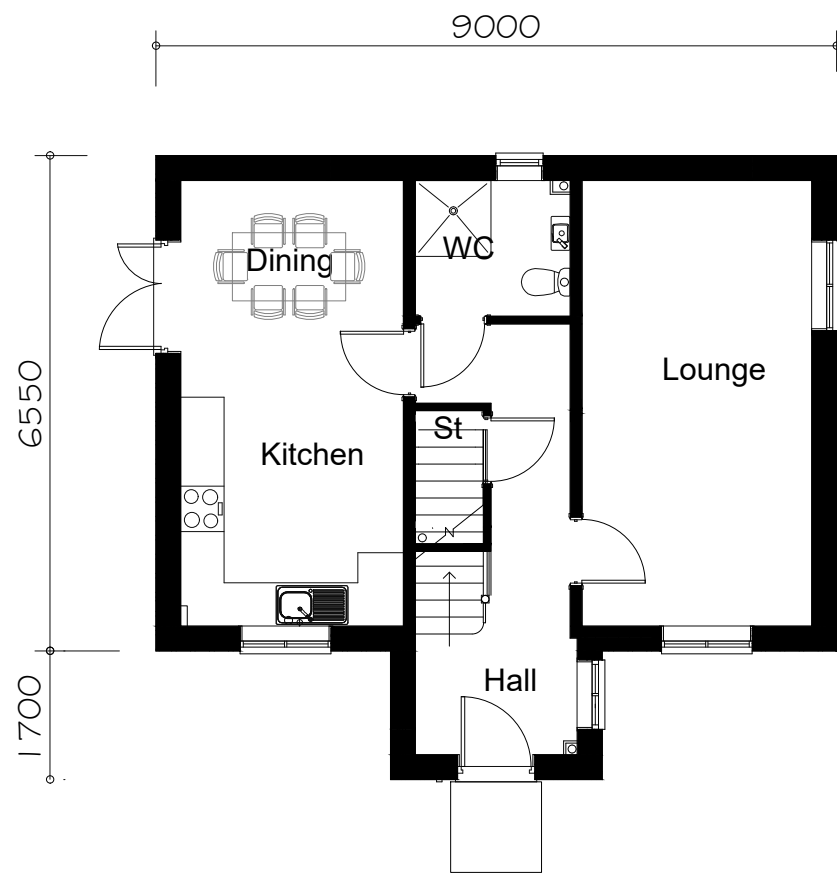


GROUND FLOOR PLAN

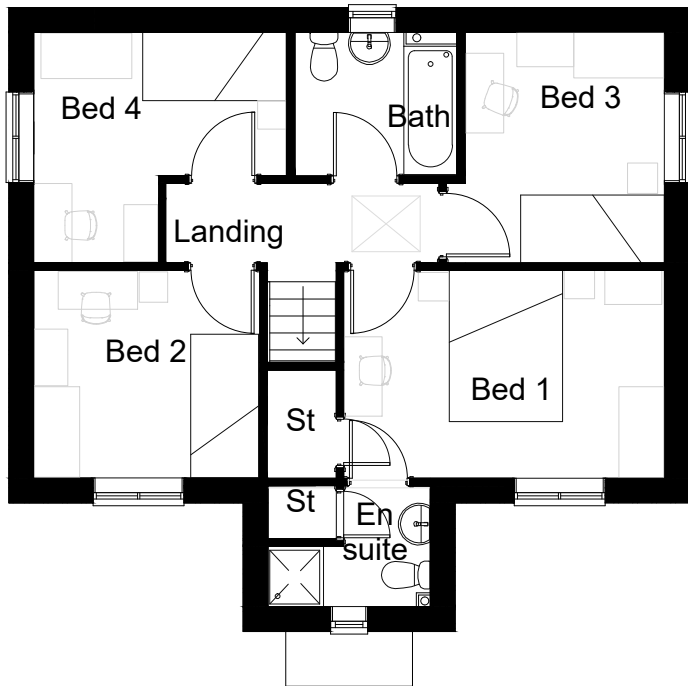

FIRST FLOOR PLAN

FLOOR AREA
105.8m², 1138ft²

 

C03	FF windows moved down 1 brick course	06.09.23
C02	Bed 1,2,3 furniture layouts changed, changes to Bed 2,3,4 size/layouts. Extract vent positions updated, WN1 changed to flying mullion, WN3 changed to double operer	26.06.23
C01	Lounge window changed	13.06.22
Rev.	Comments	Date
<div><div>gleeson</div><div>Gleeson Homes (Head Office) Unit 5, Europa Court Sheffield Business Park Sheffield South Yorkshire S9 1XE 01142 612900 www.gleesonhomes.co.uk</div></div>		
Project: 455 House Type Urban		
Title: Planning Drawing		
Scale: 1:100 @ A2	Date: 01.09.21	Drawn: OS
Drawing No: 21-455-U-0001		Checked: GE
		Revision: C03