



Drawing No.	Rev No.
MJP001 -001	

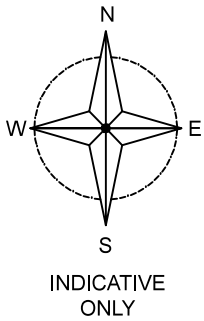


SCALE BARS					
1:100	1	2	3	4	5
1:200	2	4	6	8	10
1:500	5	10	15	20	25
1:1250	25		50		

DO NOT SCALE: Contractor to check all dimensions and report any omissions or errors

NOTES

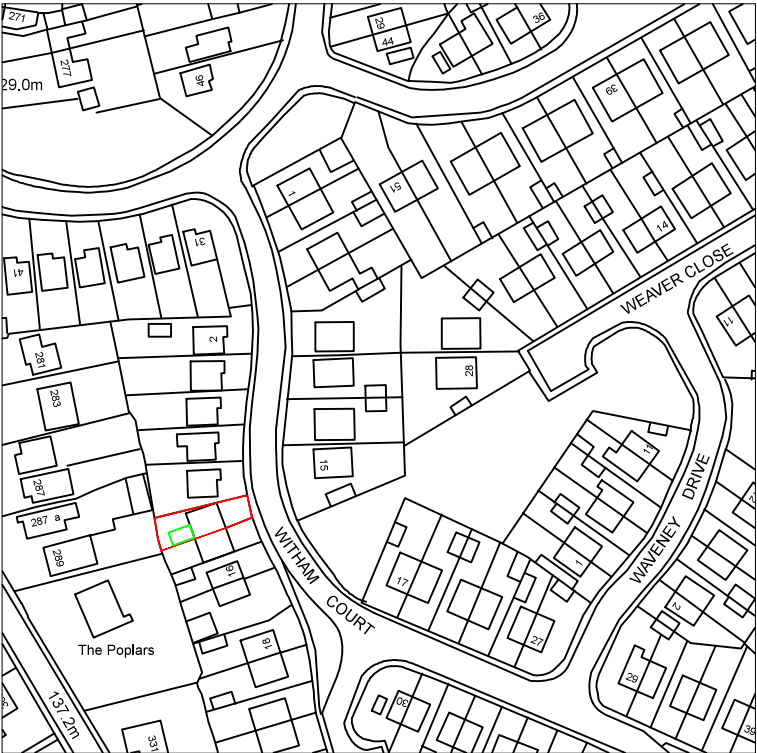

LOCATION PLAN
SCALE 1:1250 AT A3

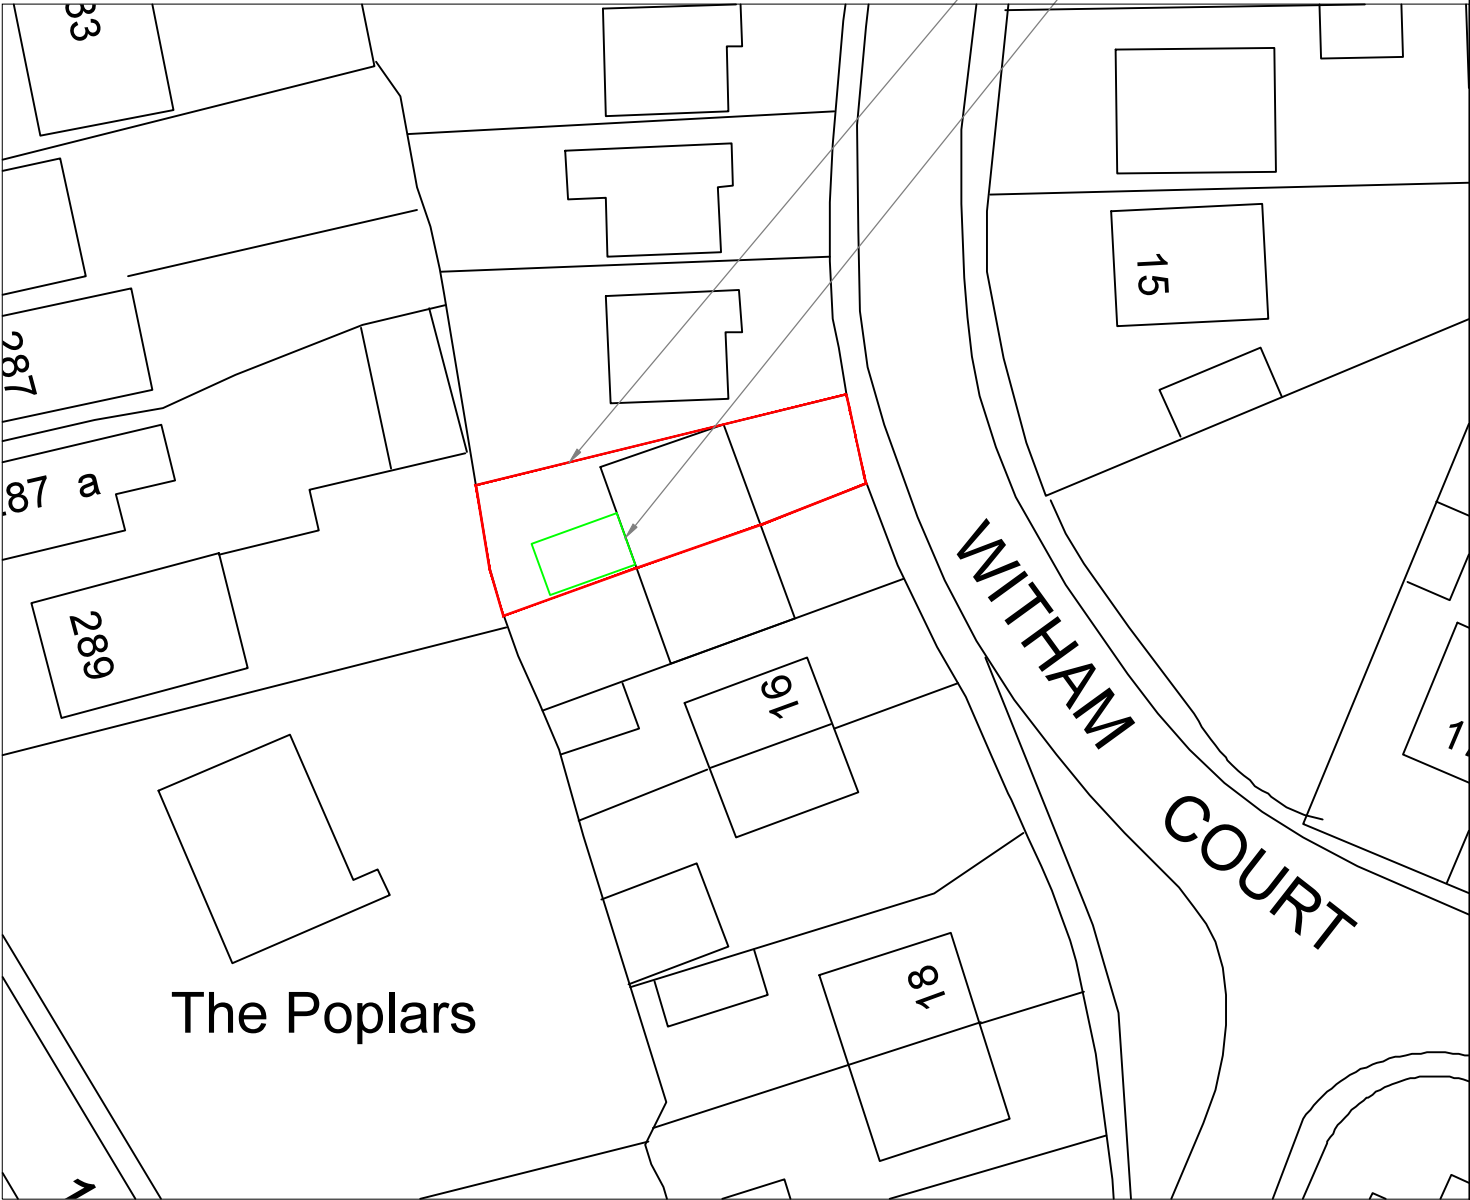

SITE PLAN
SCALE 1:500 AT A3

Rev	Description	By	Chk	App	Date
JRB DESIGNS Ltd 1 Saville Road Cudworth Barnsley S72 8LT Tel: 01226 383542 Fax: 01226 380078 Mob: 07970 541192 Email: john@jrbdesigns.co.uk This drawing is copyright. © jrbdesigns Ltd.					
Client		MR. J PENN			
Drawing Title					
SITE PLANS					
Address					
12 WITHAM COURT HIGHAM BARNSELY S75 8LE					
Project Title:					
PROPOSED SINLE STOREY REAR & FIRST FLOOR DORMER EXT.					
Purpose of Issue:					
PLANNING					
Drawing Status					
FIRST ISSUE					
Scale at A3 AS SHOWN		Drawn By JRB		Date 07/07/2024	
Checked By		Date 07/07/2024		Approved By	
				Date 07/07/2024	
Project No. MJP001		Drawing No. 001			Revision -
APPROVAL ☒		INFORMATION ☐		TENDER ☐	
		CONTRACT ☐		CONSTRUCTION ☐	