






PROPOSED REAR ELEVATION
SCALE 1:100

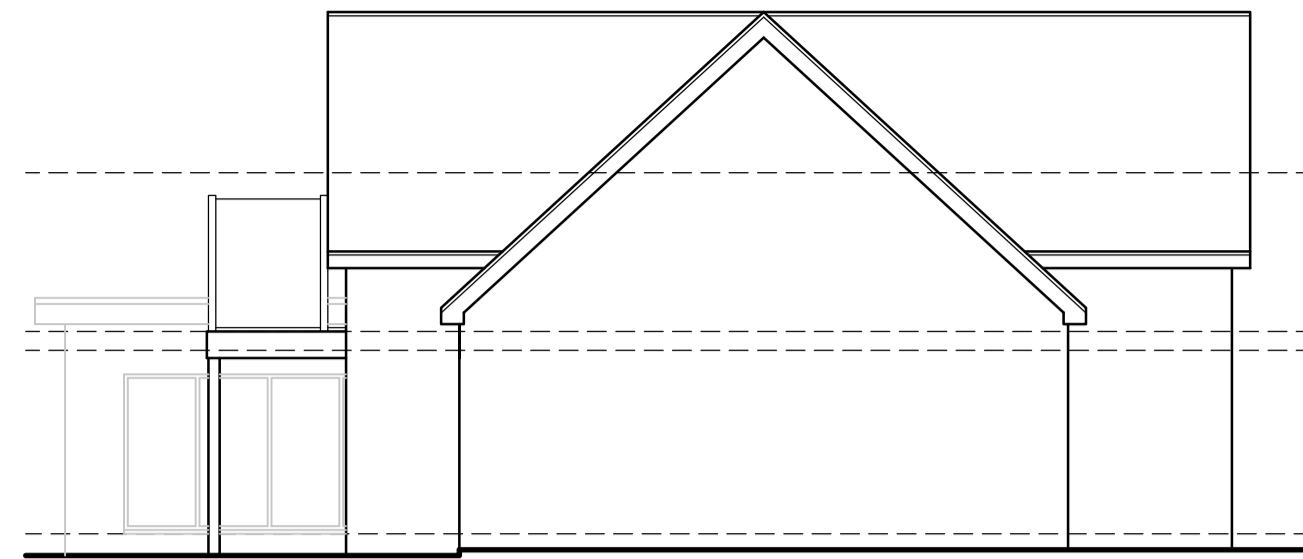

PROPOSED SIDE ELEVATION
SCALE 1:100

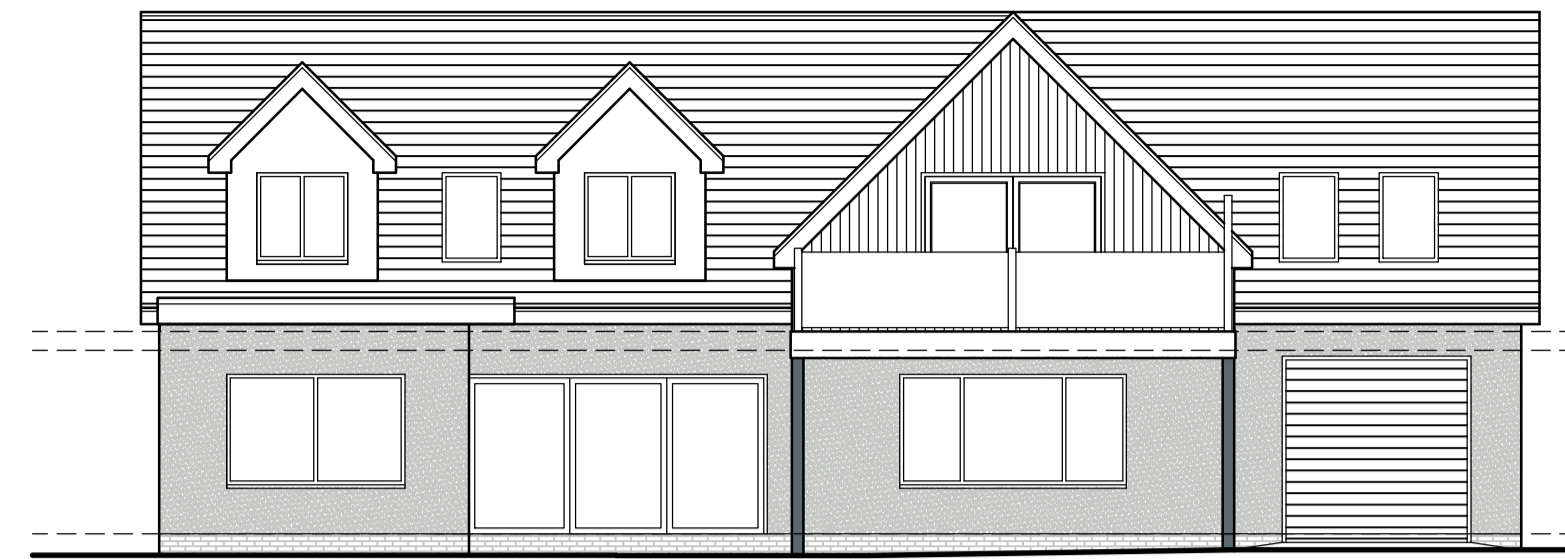


PROPOSED FRONT ELEVATION
SCALE 1:100

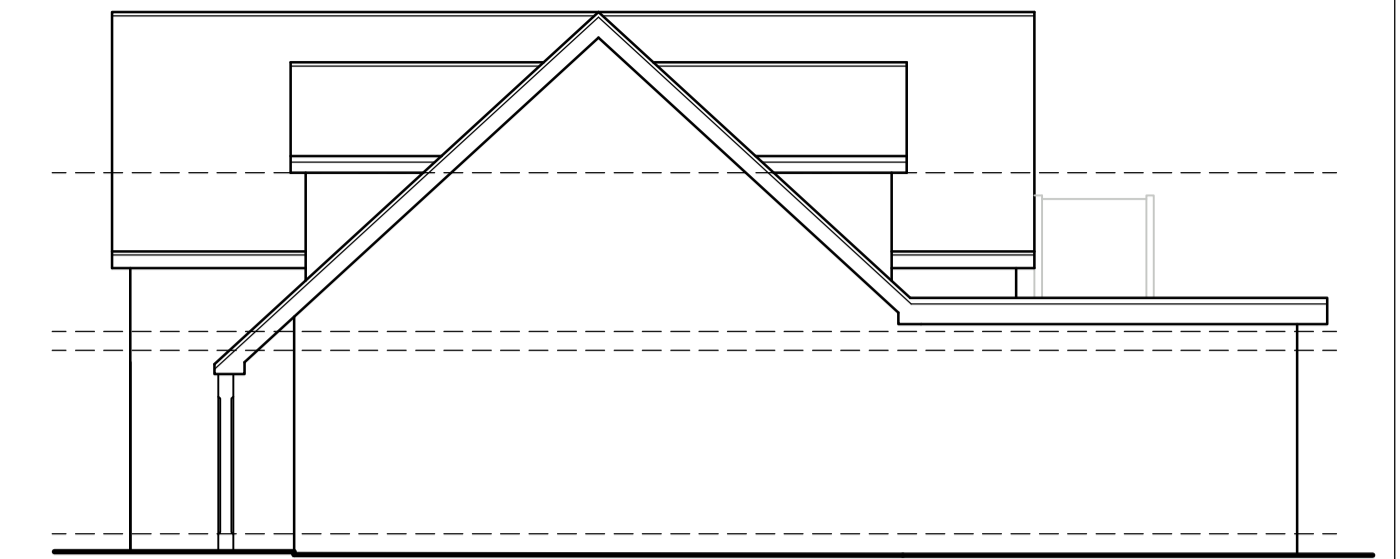


PROPOSED SIDE ELEVATION
SCALE 1:100

COMPOSITE CLADDING


RENDER

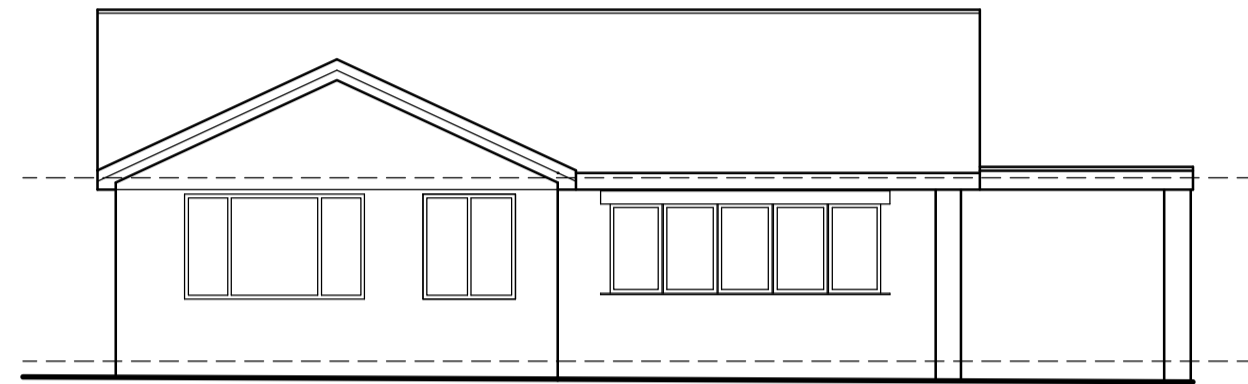


EXISTING REAR ELEVATION
SCALE 1:100

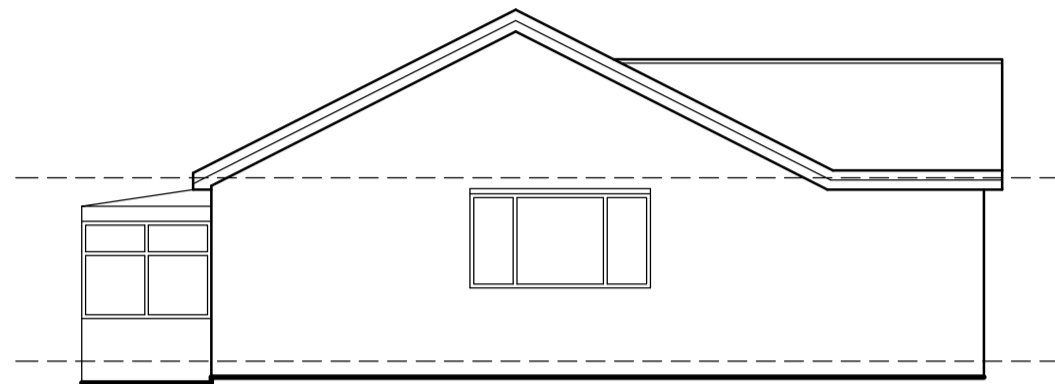


EXISTING SIDE ELEVATION
SCALE 1:100

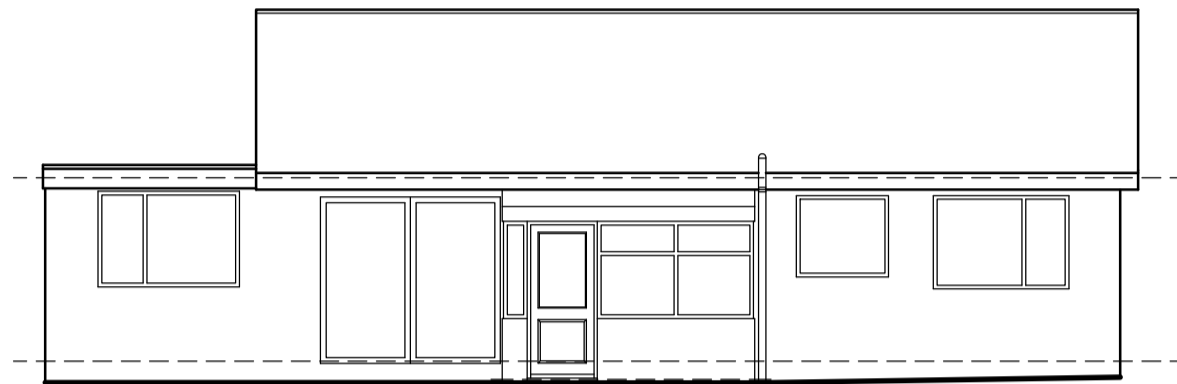


EXISTING FRONT ELEVATION
SCALE 1:100

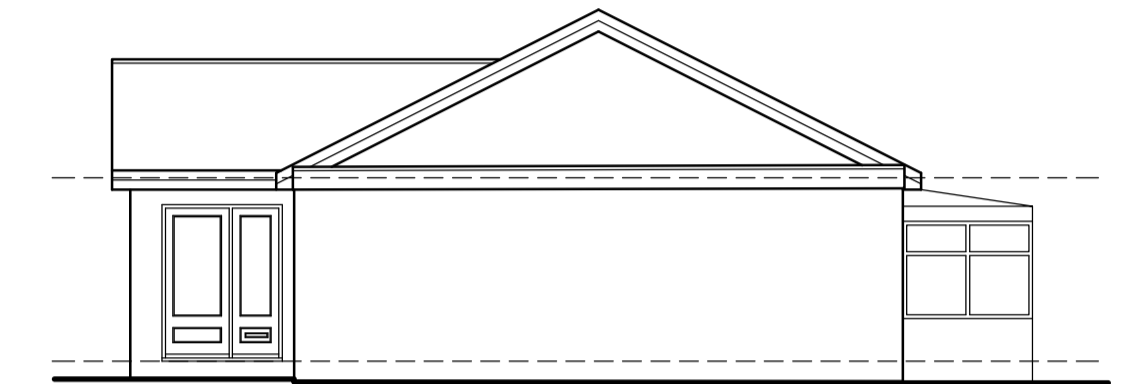


EXISTING SIDE ELEVATION
SCALE 1:100

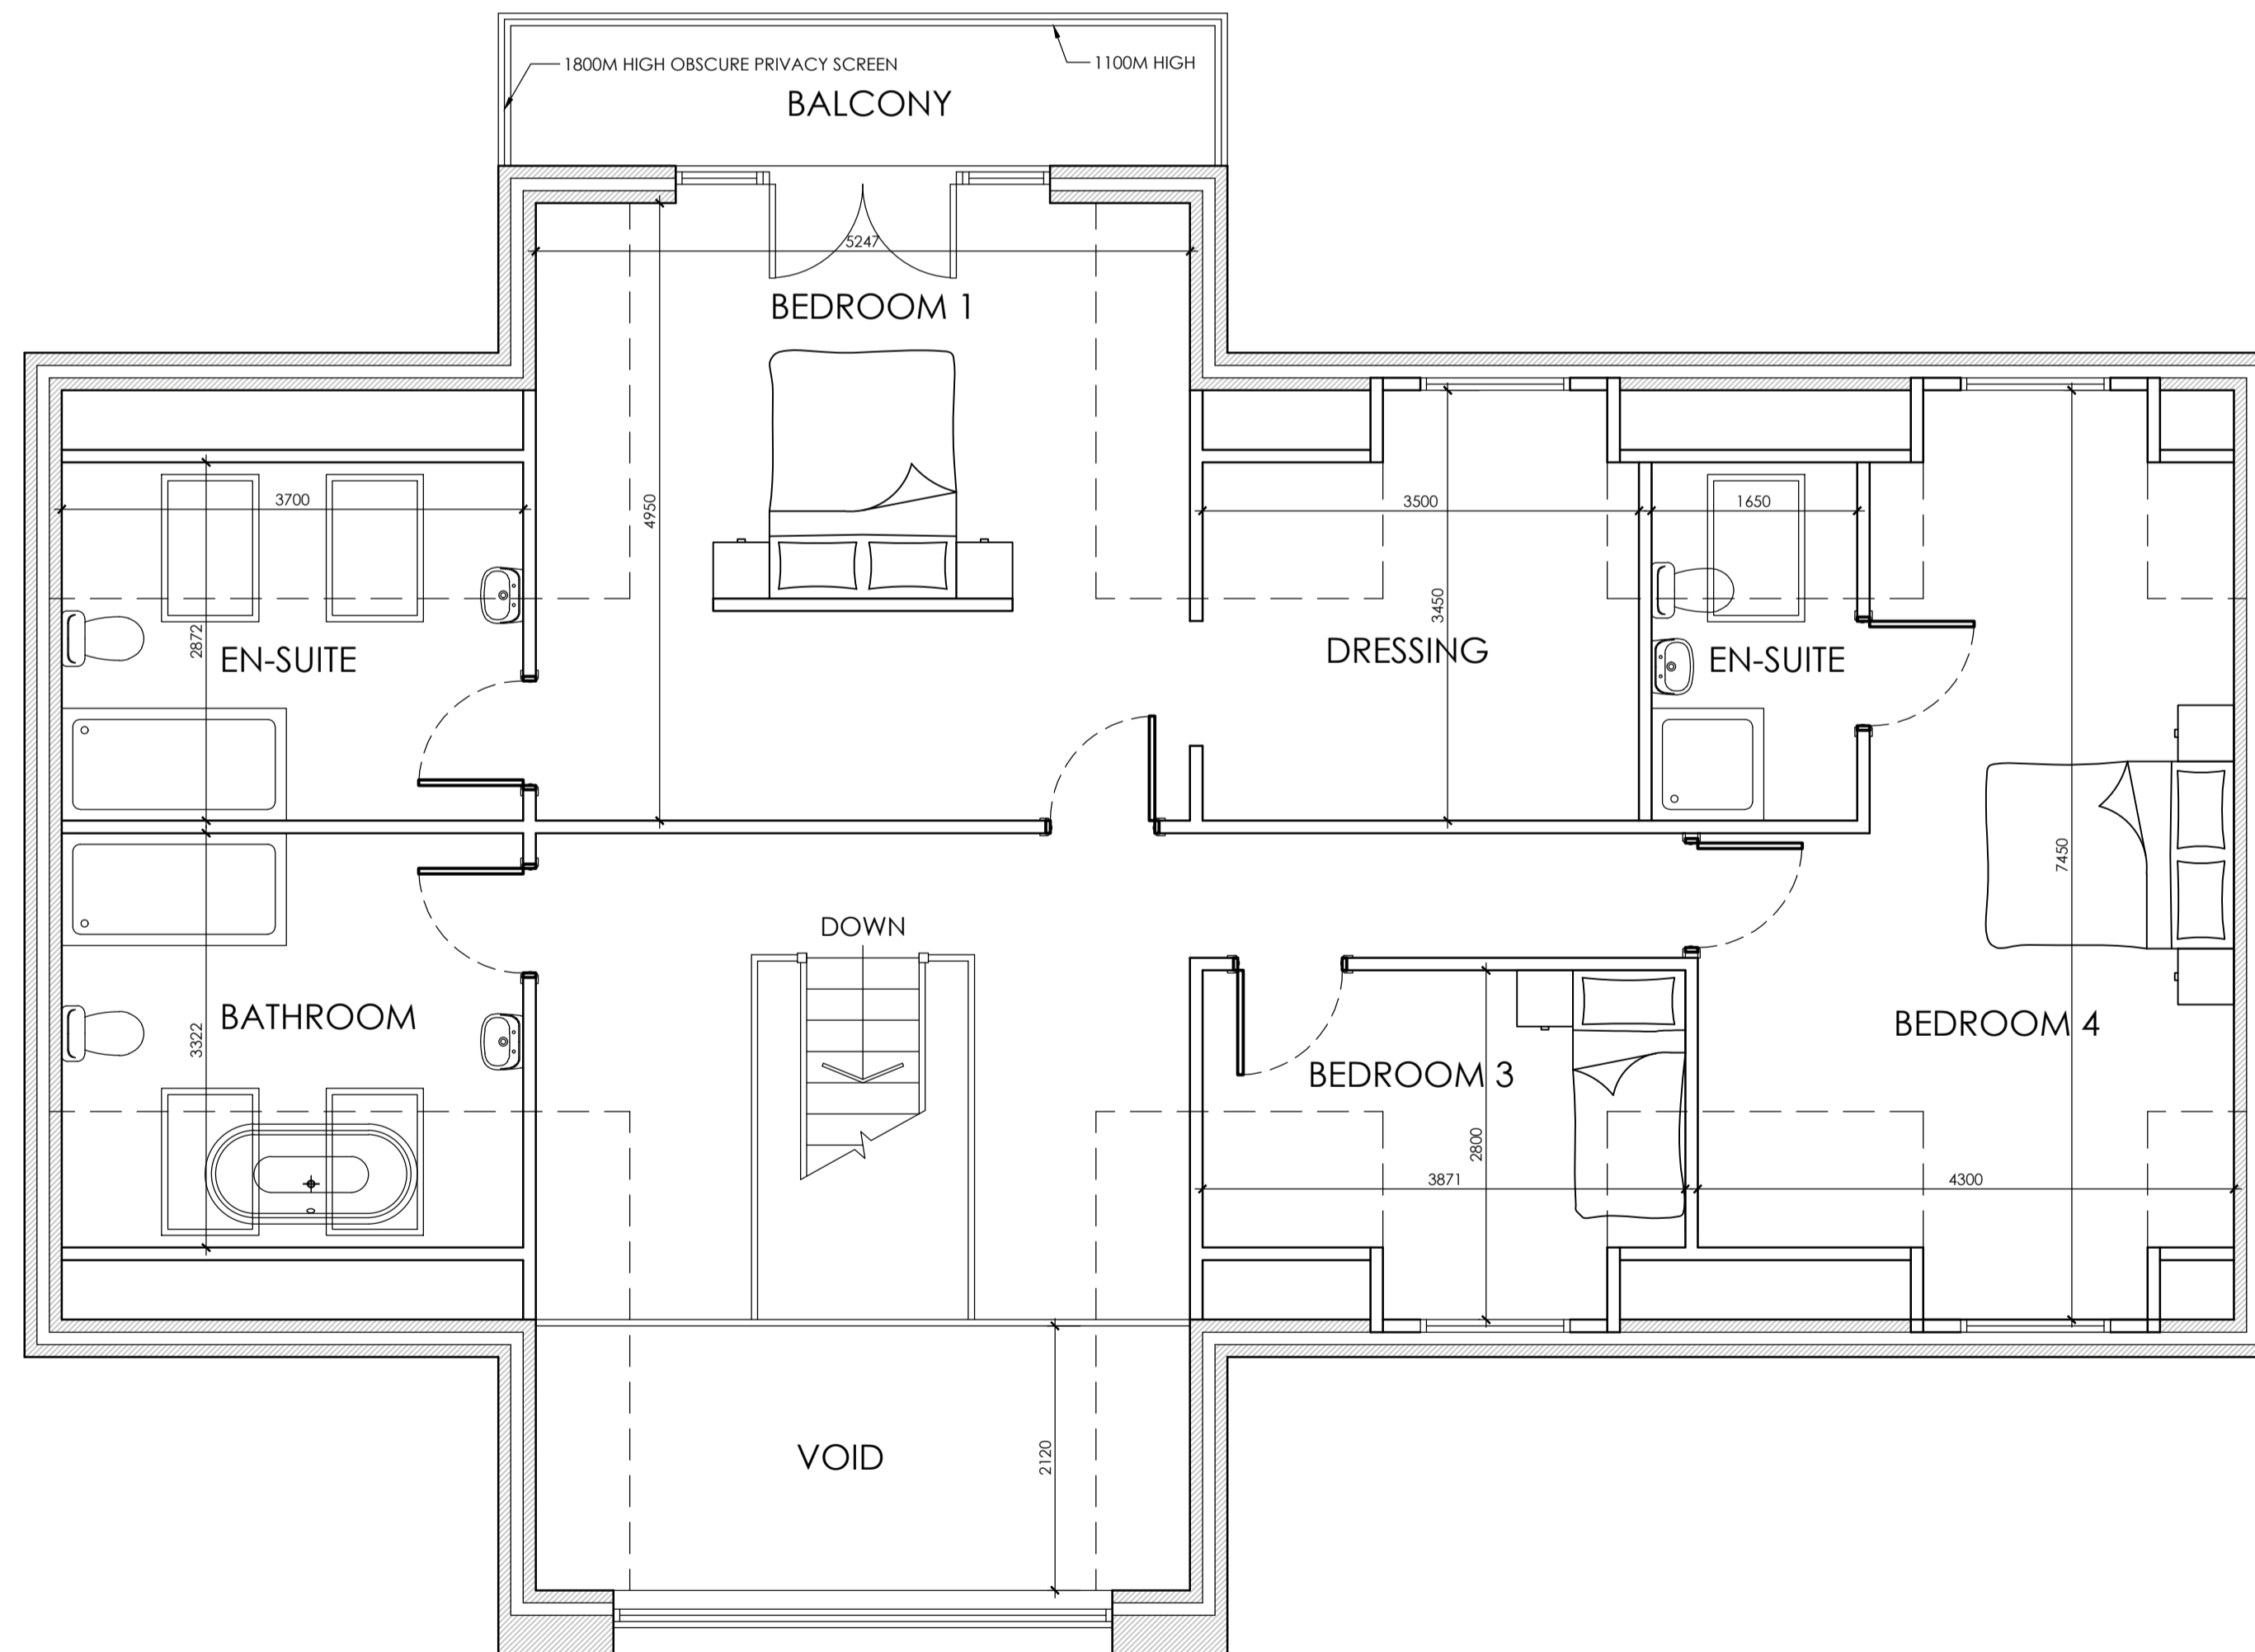

PROPOSED FIRST FLOOR PLAN
SCALE 1:50

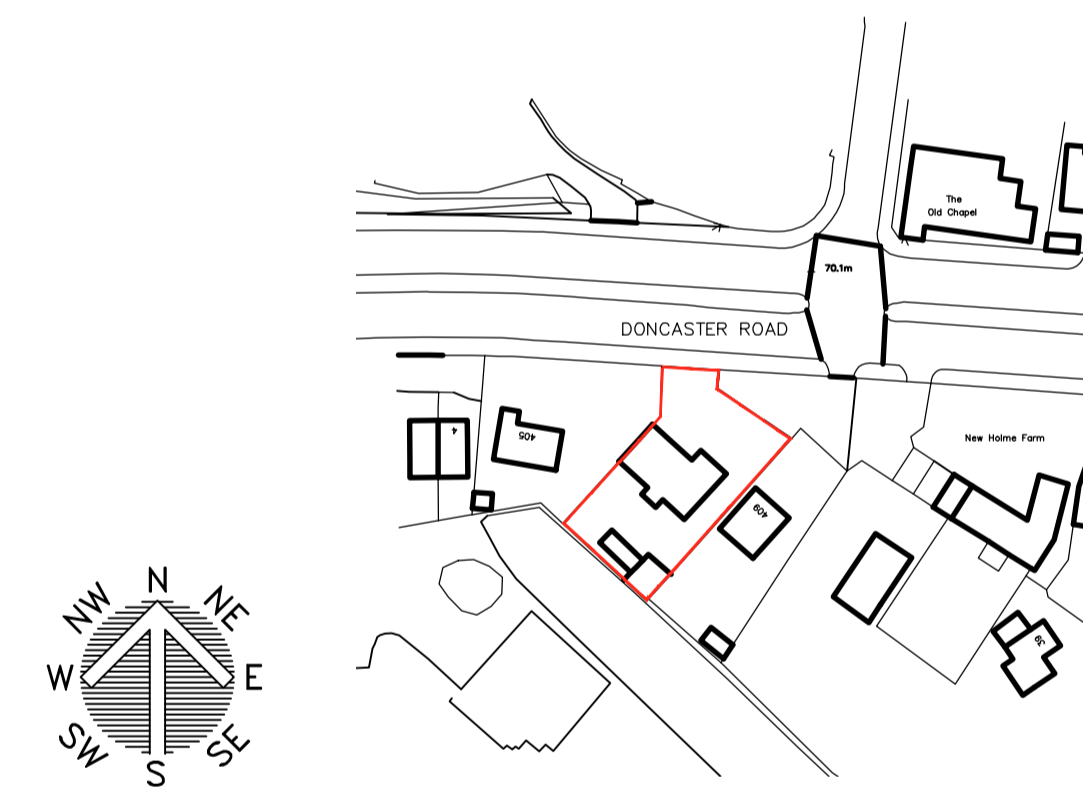

LOCATION PLAN
SCALE 1:1250

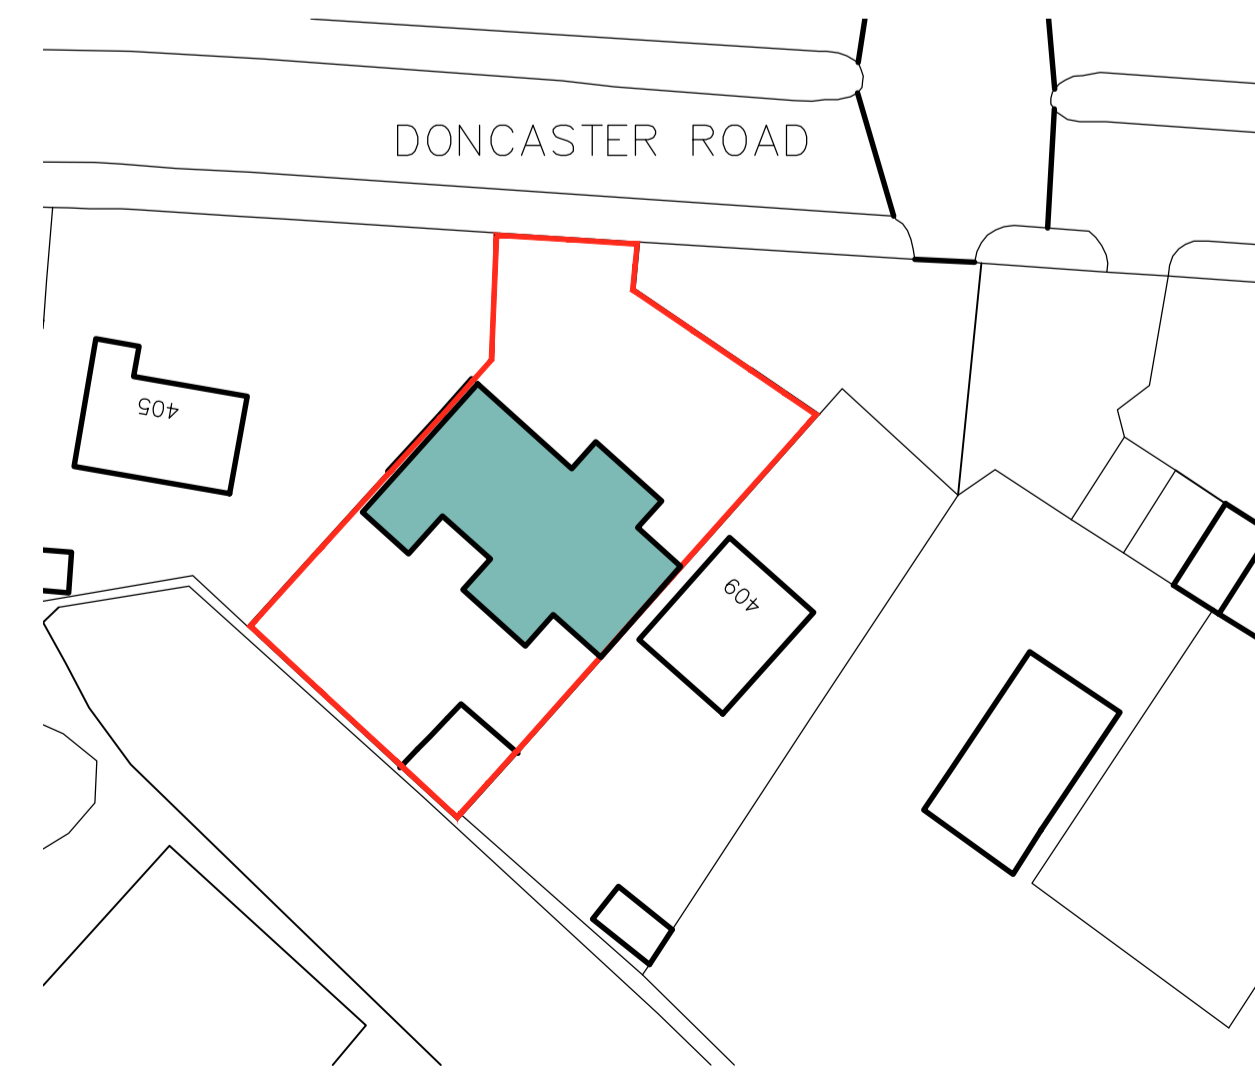

BLOCK PLAN
SCALE 1:500

			OFFICE ONE, 34 VICTORIA ROAD, BARNSELY, S70 2BU			Phone: 01226 208482 Email: info@whiteagus.co.uk Web: www.whiteagus.co.uk		
Project: PROPOSED WORKS AT 407 DONCASTER ROAD BARNSELY S71 5AG				Client: MR DAVE BIRD				
Drawing Title: PLANS AND ELEVATIONS		Date: OCTOBER 2023		Scale: 1:50 & 1:100 @ A1				
		Ref: 23-134	Dwg. No: 02	Rev: C				
Date	Suffix	Description	Date	Suffix	Description			
29/11/2023	A	REVISED TO CLIENTS REQUIREMENTS						
08/12/2023	B	REVISED TO CLIENTS REQUIREMENTS						
22/12/2023	C	ELEVATION ADDED FOR PLANNING						