



--- Site Boundary

Barnsley Hospital 
 NHS Foundation Trust
 Estate Management

Site: Barnsley District General Hospital,
 Gawber Road, Barnsley, S75 2EP.

Scheme: Variable Message Sign (VMS)
 Installation

Title: Annex A - Site Plan

All measurements to be checked on site

Dwg. No.:

Drawn by:
 DA

Checked by:
 XXX

BDGH/SITE/01

Date:
 April 2019

Scale:
 1:1250 @A0

Tel: (01226) 777770

Rev.	Date




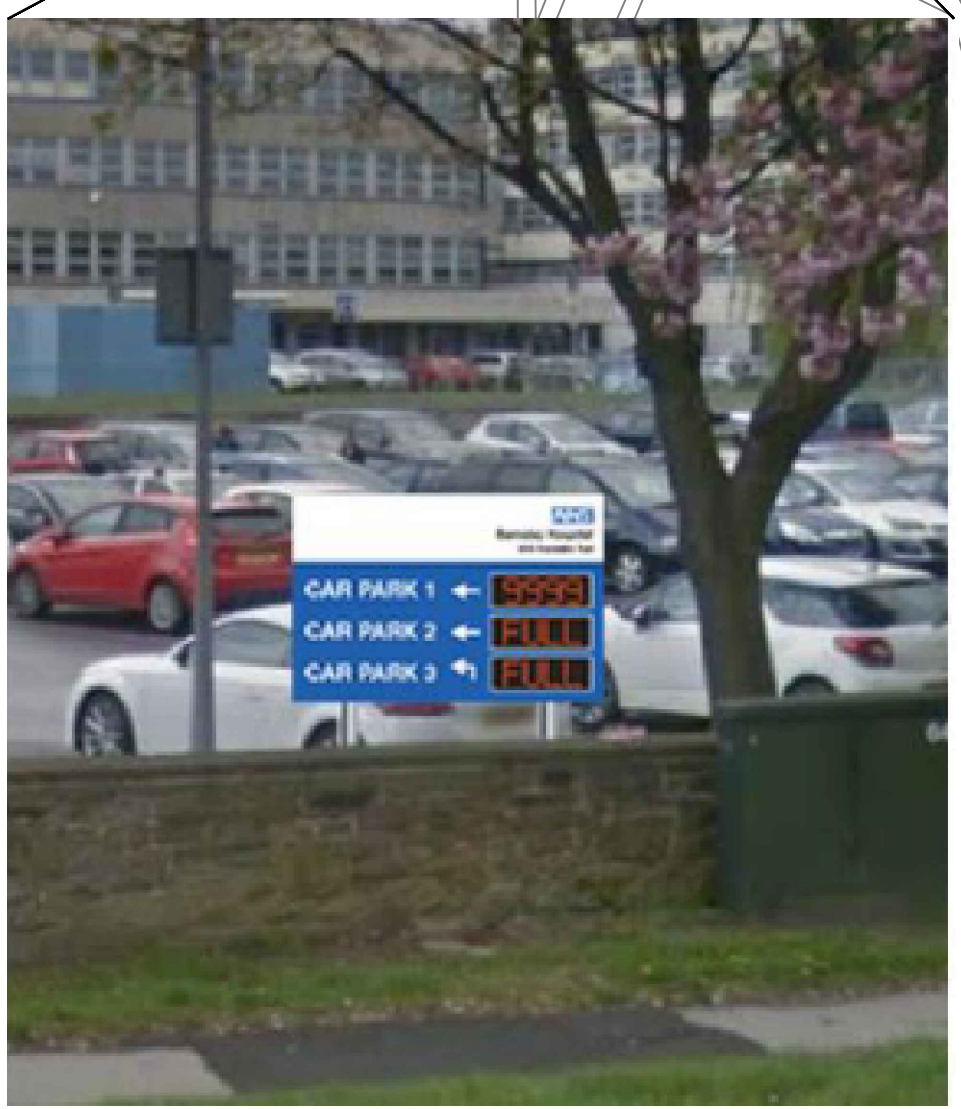
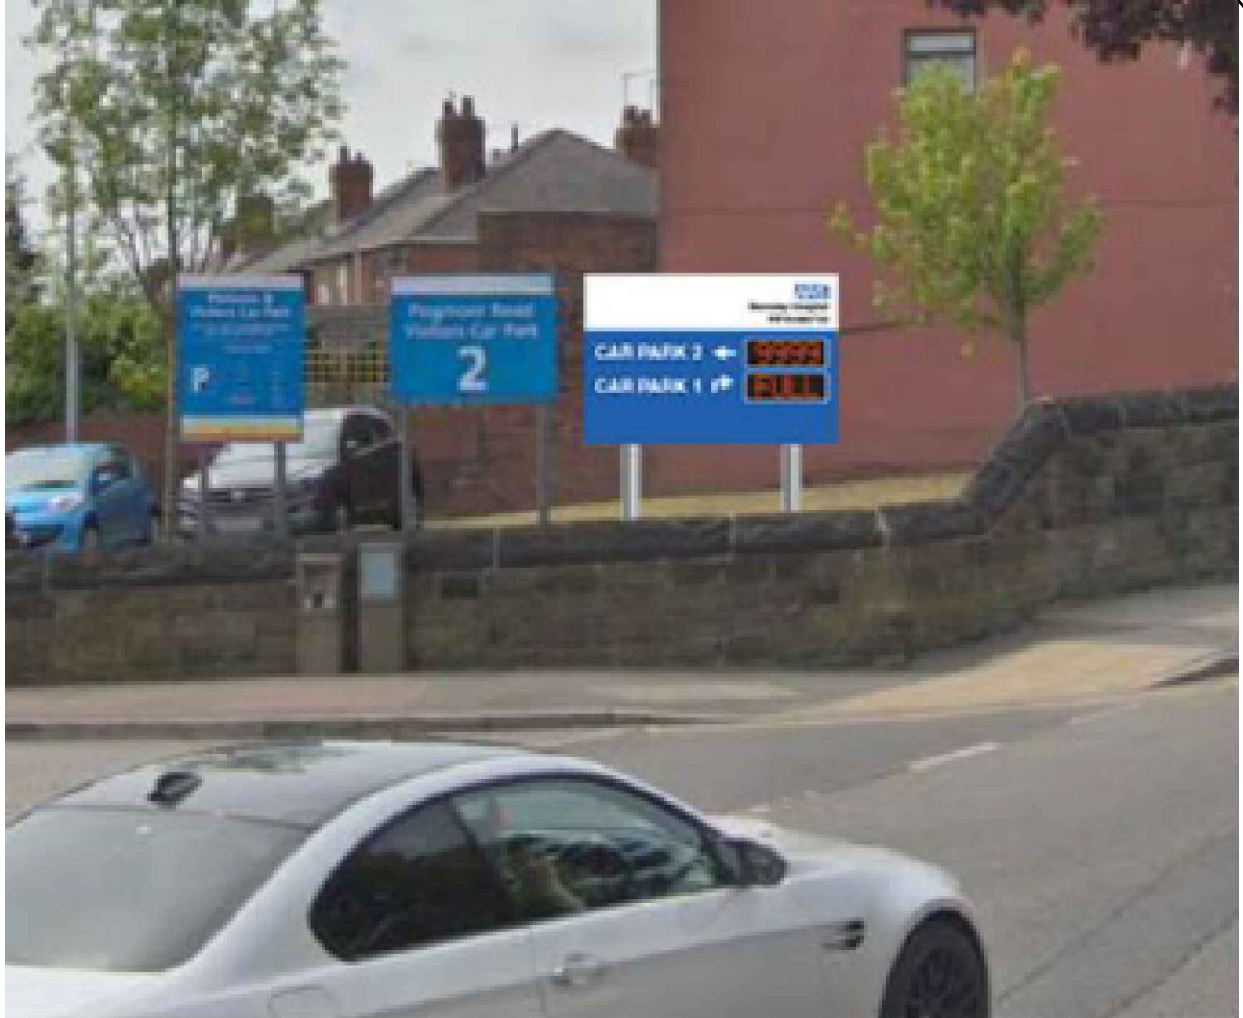
- Location of Existing Vehicle access control points (terminals and barriers)
- P Patients & Visitors parking space
- P Staff parking and deliveries


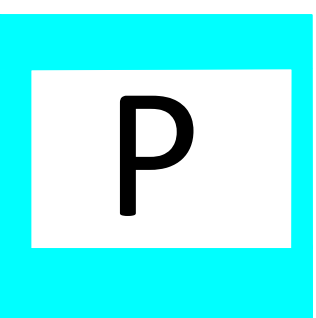


Barnsley Hospital
 NHS Foundation Trust
Estate Management

Site: Barnsley District General Hospital, Gawber Road, Barnsley, S75 2EP.

Scheme: Variable Message Sign (VMS) Installation		Rev. A	Date Nov 2015 Apr 2017
Title: Annex B - Existing Site Car-parking Layout			
All measurements to be checked on site		Dwg. No.: BDGH/SITE/01	
Drawn by: DA	Checked by: XXX		
Date: April 2019	Scale: 1:750 @A0	Tel: (01226) 777770	


Barnsley Hospital 	
NHS Foundation Trust Estate Management	
Site: Barnsley District General Hospital, Gawber Road, Barnsley, S75 2EP.	
Scheme: Variable Message Sign (VMS) Installation	Rev. A Date Nov 2015 Apr 2017
Title: Annex C - Proposed VMS Location	
All measurements to be checked on site	Dwg. No.: BDGH/SITE/01
Drawn by: DA	Checked by: XXX
Date: April 2019	Scale: 1:750 @A0
	Tel: (01226) 777770

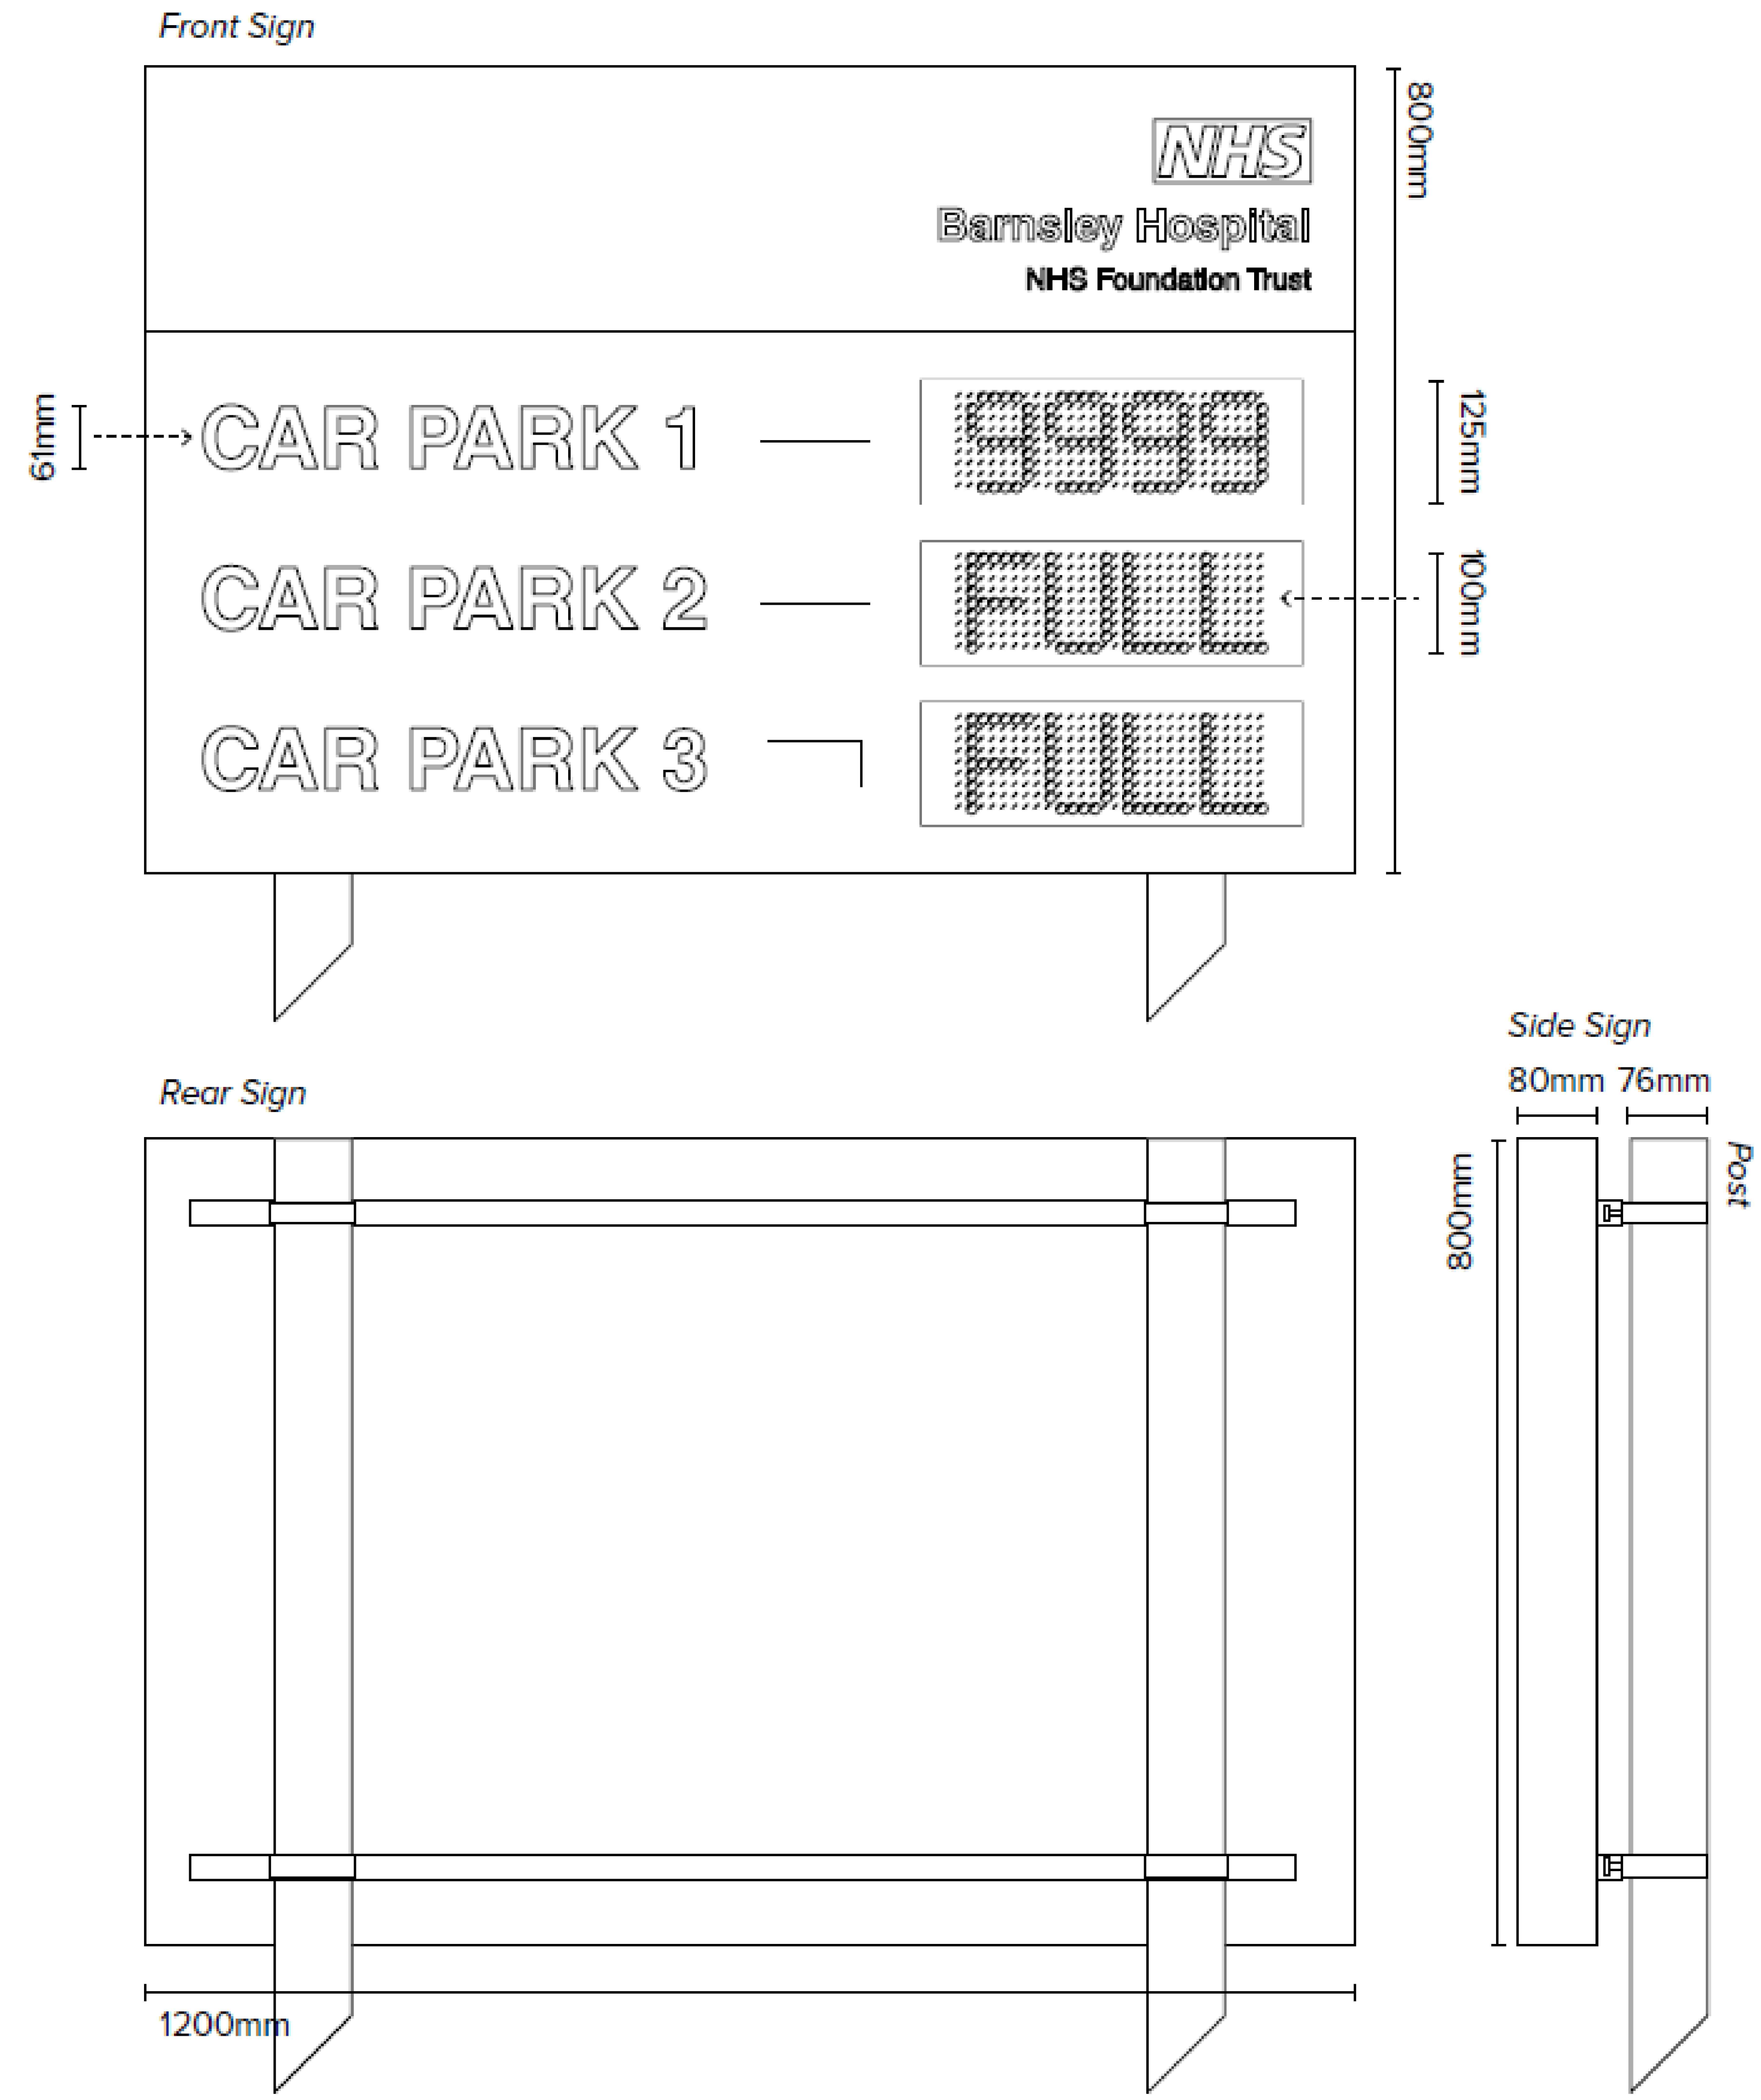



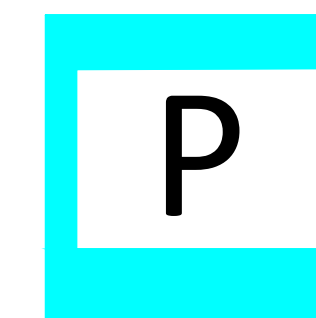


-  Vehicle access control points (terminals and barriers)
-  Patients & Visitors parking space
-  Staff parking and deliveries
-  Variable Message Board (Approx location)

Specification and Schedule of Proposed VMS Equipment

VMS/Location Identifier	Display Board Casing	Post Mount - inc. Inspection hatch	Posts
VMS_POG_RD17	Case size: 1200mmx800mm Sign case housing three LED Displays with acrylic screens LED Displays to show "FULL/SPACES" Colour amber; 100mm text height Powder coated aluminium case RAL5015 blue Post-mounted – sign track to rear. Mains PSU	4M Galvanised Street Lamp Post 76mm diameter Root Mounted GALVANISED 4Mtr above ground + 800mm planting depth Includes 76mm post clips	2QTY 76mm dia. Mild steel post Galv @ 4000mm plus cap Includes 76mm post clips No inspection Hatch
VMS_POG_RD18	Case size: 1200mmx800mm Sign case housing two LED Displays with acrylic screens LED Displays to show "FULL/SPACES" Colour amber; 100mm text height Powder coated aluminium case RAL5015 blue Post-mounted – sign track to rear. Mains PSU	4M Galvanised Street Lamp Post 76mm diameter Root Mounted GALVANISED 4Mtr above ground + 800mm planting depth Includes 76mm post clips	2QTY 76mm dia. Mild steel post Galv @ 4000mm plus cap Includes 76mm post clips No inspection Hatch
VMS_SUMM_LN19	Case size: 1200mmx800mm Sign case housing three LED Displays with acrylic screens LED Displays to show "FULL/SPACES" Colour amber; 100mm text height Powder coated aluminium case RAL5015 blue Post-mounted – sign track to rear. Mains PSU	4M Galvanised Street Lamp Post 76mm diameter Root Mounted GALVANISED 4Mtr above ground + 800mm planting depth Includes 76mm post clips	2QTY 76mm dia. Mild steel post Galv @ 4000mm plus cap Includes 76mm post clips No inspection Hatch
VMS_GAW_RD20	Case size: 1200mmx800mm Sign case housing three LED Displays with acrylic screens LED Displays to show "FULL/SPACES" Colour amber; 100mm text height Powder coated aluminium case RAL5015 blue Post-mounted – sign track to rear. Mains PSU	4M Galvanised Street Lamp Post 76mm diameter Root Mounted GALVANISED 4Mtr above ground + 800mm planting depth Includes 76mm post clips	2QTY 76mm dia. Mild steel post Galv @ 4000mm plus cap Includes 76mm post clips No inspection Hatch
VMS_GAW_RD21	Case size: 1200mmx800mm Sign case housing three LED Displays with acrylic screens LED Displays to show "FULL/SPACES" Colour amber; 100mm text height Powder coated aluminium case RAL5015 blue Post-mounted – sign track to rear. Mains PSU	4M Galvanised Street Lamp Post 76mm diameter Root Mounted GALVANISED 4Mtr above ground + 800mm planting depth Includes 76mm post clips	2QTY 76mm dia. Mild steel post Galv @ 4000mm plus cap Includes 76mm post clips No inspection Hatch

Barnsley Hospital  NHS Foundation Trust Estate Management	
Site: Barnsley District General Hospital, Gawber Road, Barnsley, S75 2EP.	
Scheme: Variable Message Sign (VMS) Installation	Rev. A Date: Nov 2015 Apr 2017
Title: Annex D - Proposed VMS Specification	
All measurements to be checked on site Dwg. No.: BDGH/SITE/01	
Drawn by: DA Checked by: XXX	Date: April 2019 Scale: NTS Tel: (01226) 777770



-  Vehicle access control points (terminals and barriers)
-  Patients & Visitors parking space
-  Staff parking and deliveries
-  Variable Message Board (Approx location)

Specification and Schedule of Proposed VMS Equipment

VMS/Location Identifier	Display Board Casing	Post Mount - inc. Inspection hatch	Posts
VMS_POG_RD17	Case size: 1200mmx800mm Sign case housing three LED Displays with acrylic screens LED Displays to show "FULL/SPACES" Colour amber; 100mm text height Powder coated aluminium case RAL5015 blue Post-mounted – sign track to rear. Mains PSU	4M Galvanised Street Lamp Post 76mm diameter Root Mounted GALVANISED 4Mtr above ground + 800mm planting depth Includes 76mm post clips	2QTY 76mm dia. Mild steel post Galv @ 4000mm plus cap Includes 76mm post clips No inspection Hatch
VMS_POG_RD18	Case size: 1200mmx800mm Sign case housing two LED Displays with acrylic screens LED Displays to show "FULL/SPACES" Colour amber; 100mm text height Powder coated aluminium case RAL5015 blue Post-mounted – sign track to rear. Mains PSU	4M Galvanised Street Lamp Post 76mm diameter Root Mounted GALVANISED 4Mtr above ground + 800mm planting depth Includes 76mm post clips	2QTY 76mm dia. Mild steel post Galv @ 4000mm plus cap Includes 76mm post clips No inspection Hatch
VMS_SUMM_LN19	Case size: 1200mmx800mm Sign case housing three LED Displays with acrylic screens LED Displays to show "FULL/SPACES" Colour amber; 100mm text height Powder coated aluminium case RAL5015 blue Post-mounted – sign track to rear. Mains PSU	4M Galvanised Street Lamp Post 76mm diameter Root Mounted GALVANISED 4Mtr above ground + 800mm planting depth Includes 76mm post clips	2QTY 76mm dia. Mild steel post Galv @ 4000mm plus cap Includes 76mm post clips No inspection Hatch
VMS_GAW_RD20	Case size: 1200mmx800mm Sign case housing three LED Displays with acrylic screens LED Displays to show "FULL/SPACES" Colour amber; 100mm text height Powder coated aluminium case RAL5015 blue Post-mounted – sign track to rear. Mains PSU	4M Galvanised Street Lamp Post 76mm diameter Root Mounted GALVANISED 4Mtr above ground + 800mm planting depth Includes 76mm post clips	2QTY 76mm dia. Mild steel post Galv @ 4000mm plus cap Includes 76mm post clips No inspection Hatch
VMS_GAW_RD21	Case size: 1200mmx800mm Sign case housing three LED Displays with acrylic screens LED Displays to show "FULL/SPACES" Colour amber; 100mm text height Powder coated aluminium case RAL5015 blue Post-mounted – sign track to rear. Mains PSU	4M Galvanised Street Lamp Post 76mm diameter Root Mounted GALVANISED 4Mtr above ground + 800mm planting depth Includes 76mm post clips	2QTY 76mm dia. Mild steel post Galv @ 4000mm plus cap Includes 76mm post clips No inspection Hatch