




FRONT ELEVATION

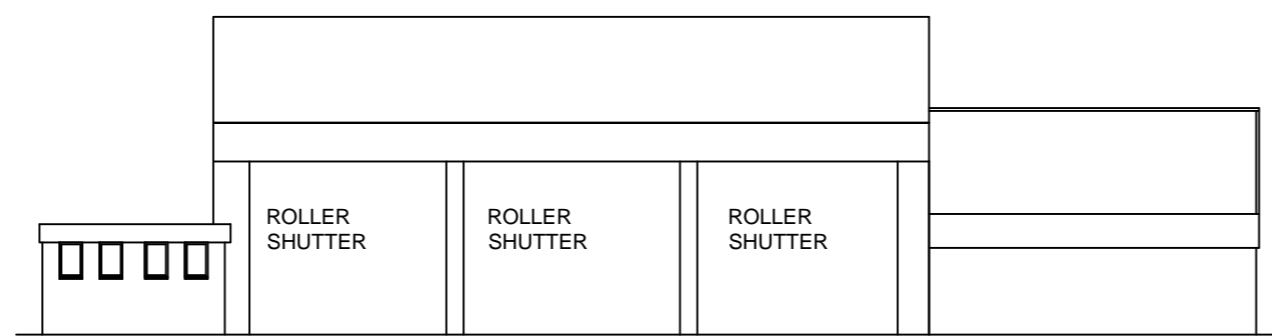


REAR ELEVATION

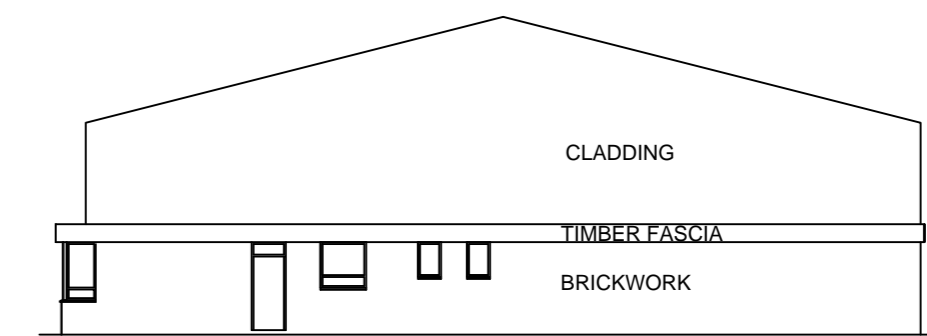

SIDE ELEVATION

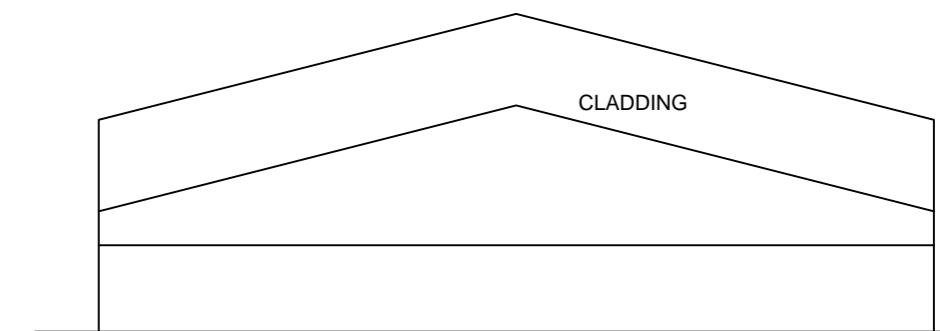

SIDE ELEVATION

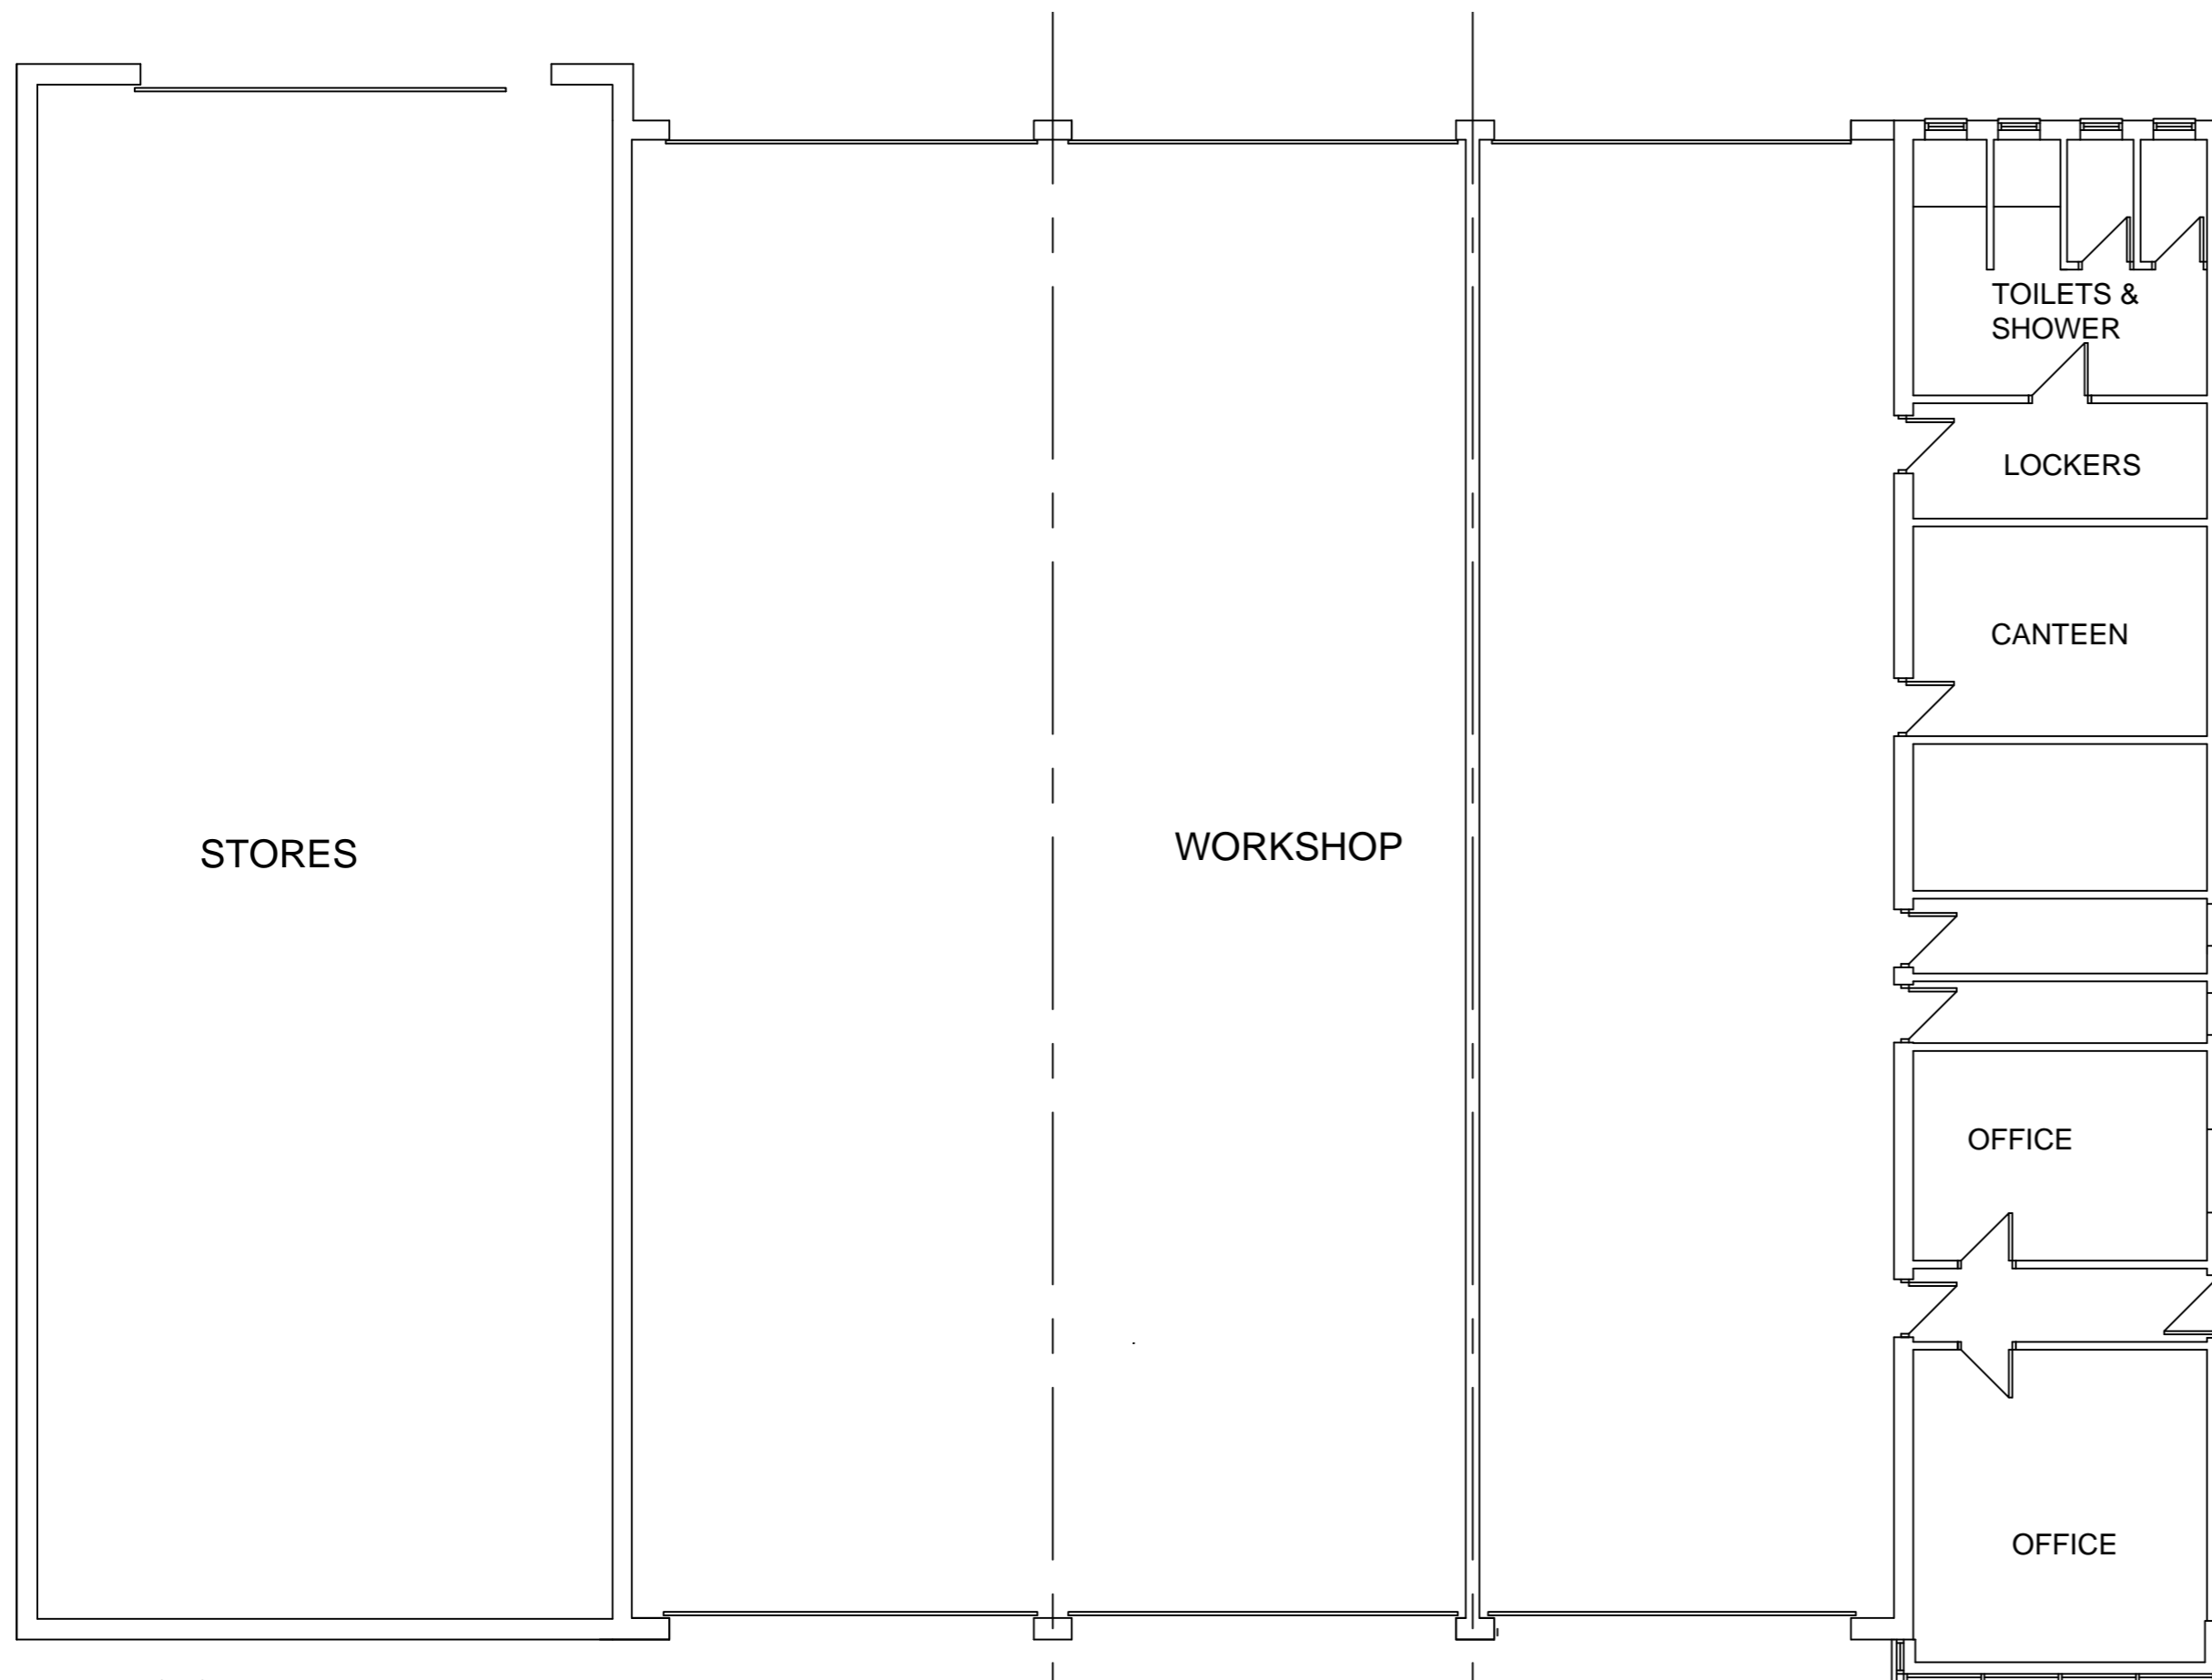

FLOOR PLAN

		8 MORSTON BUSINESS PARK, WHALEY ROAD, BARUGH GREEN, BARNSELY, S75 1HQ		Phone: 01226 208482 Fax: 01226 283030	
ARCHITECTURAL SERVICES AND SURVEYORS				Email: info@whiteaguspartnership.co.uk Web: www.whiteaguspartnership.co.uk	
Project: EXTENSIONS AND ALTERATIONS AT CLAYCLIFFE ROAD, BARNSELY			Client: KMS MALLINSON LTD		
Drawing Title: PLANS AND ELEVATIONS AS EXISTING		Date: JUNE 2015	Scale: 1:100 & 1:200 @ A2	Ref. 13-104	Dwg. No. 06
Date 05/10/15	Suffix A	Description STORES-ADDED		Date	Suffix