




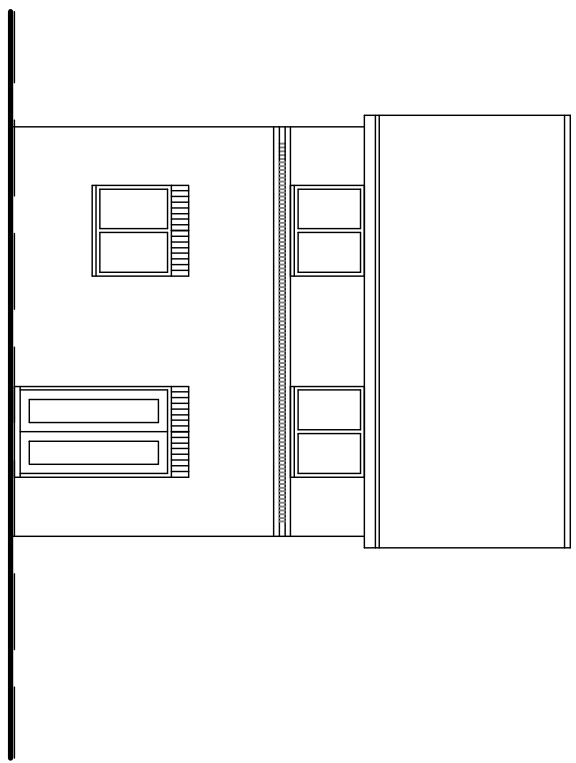


REAR ELEVATION
AS EXISTING

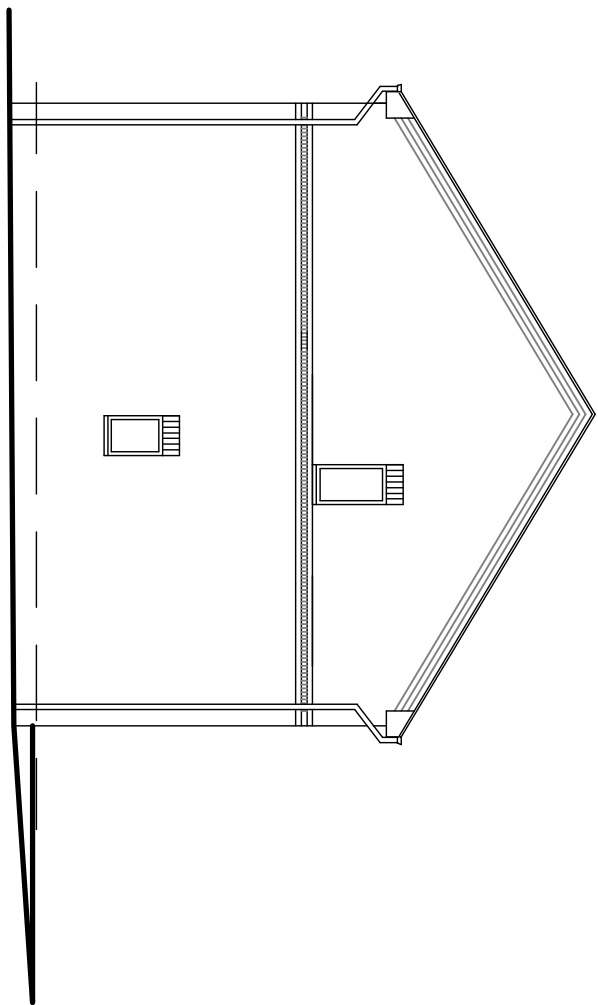


SIDE ELEVATION
AS EXISTING

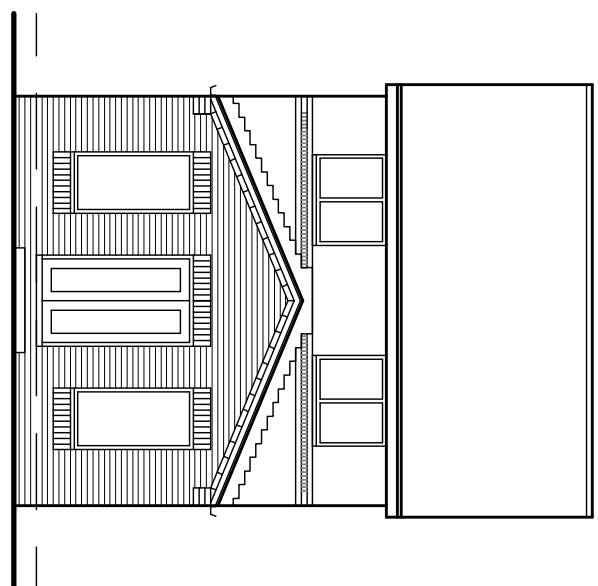




REAR ELEVATION
AS PROPOSED

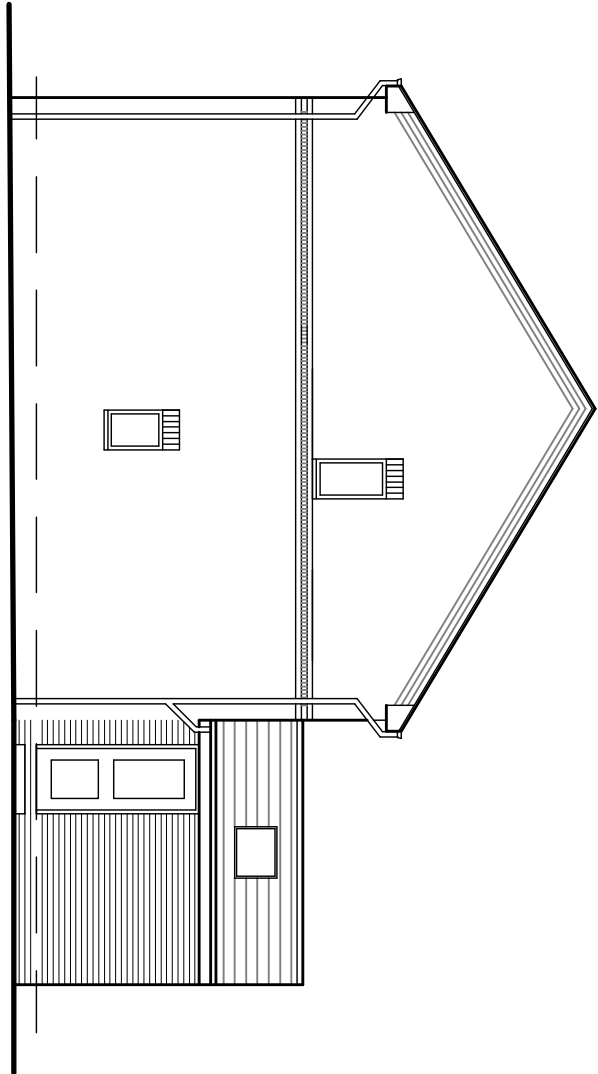

SIDE ELEVATION
AS PROPOSED

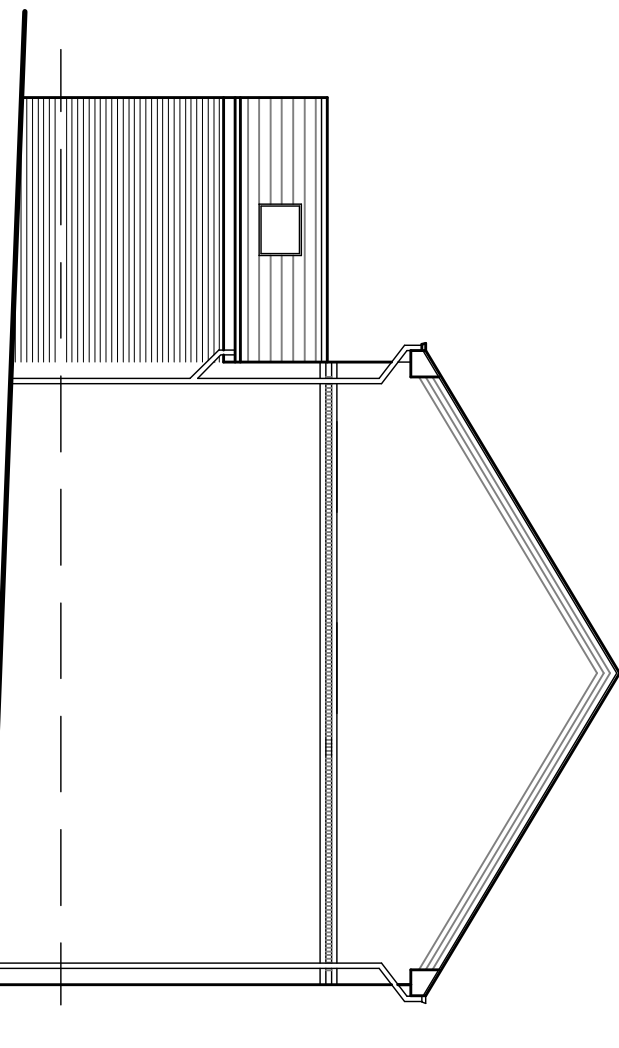

SIDE ELEVATION
AS PROPOSED

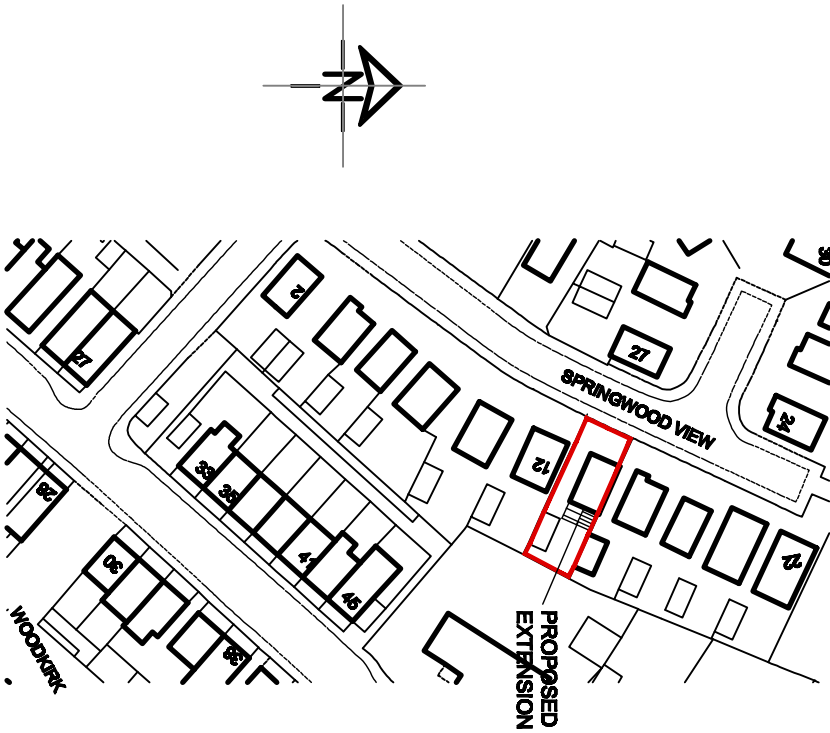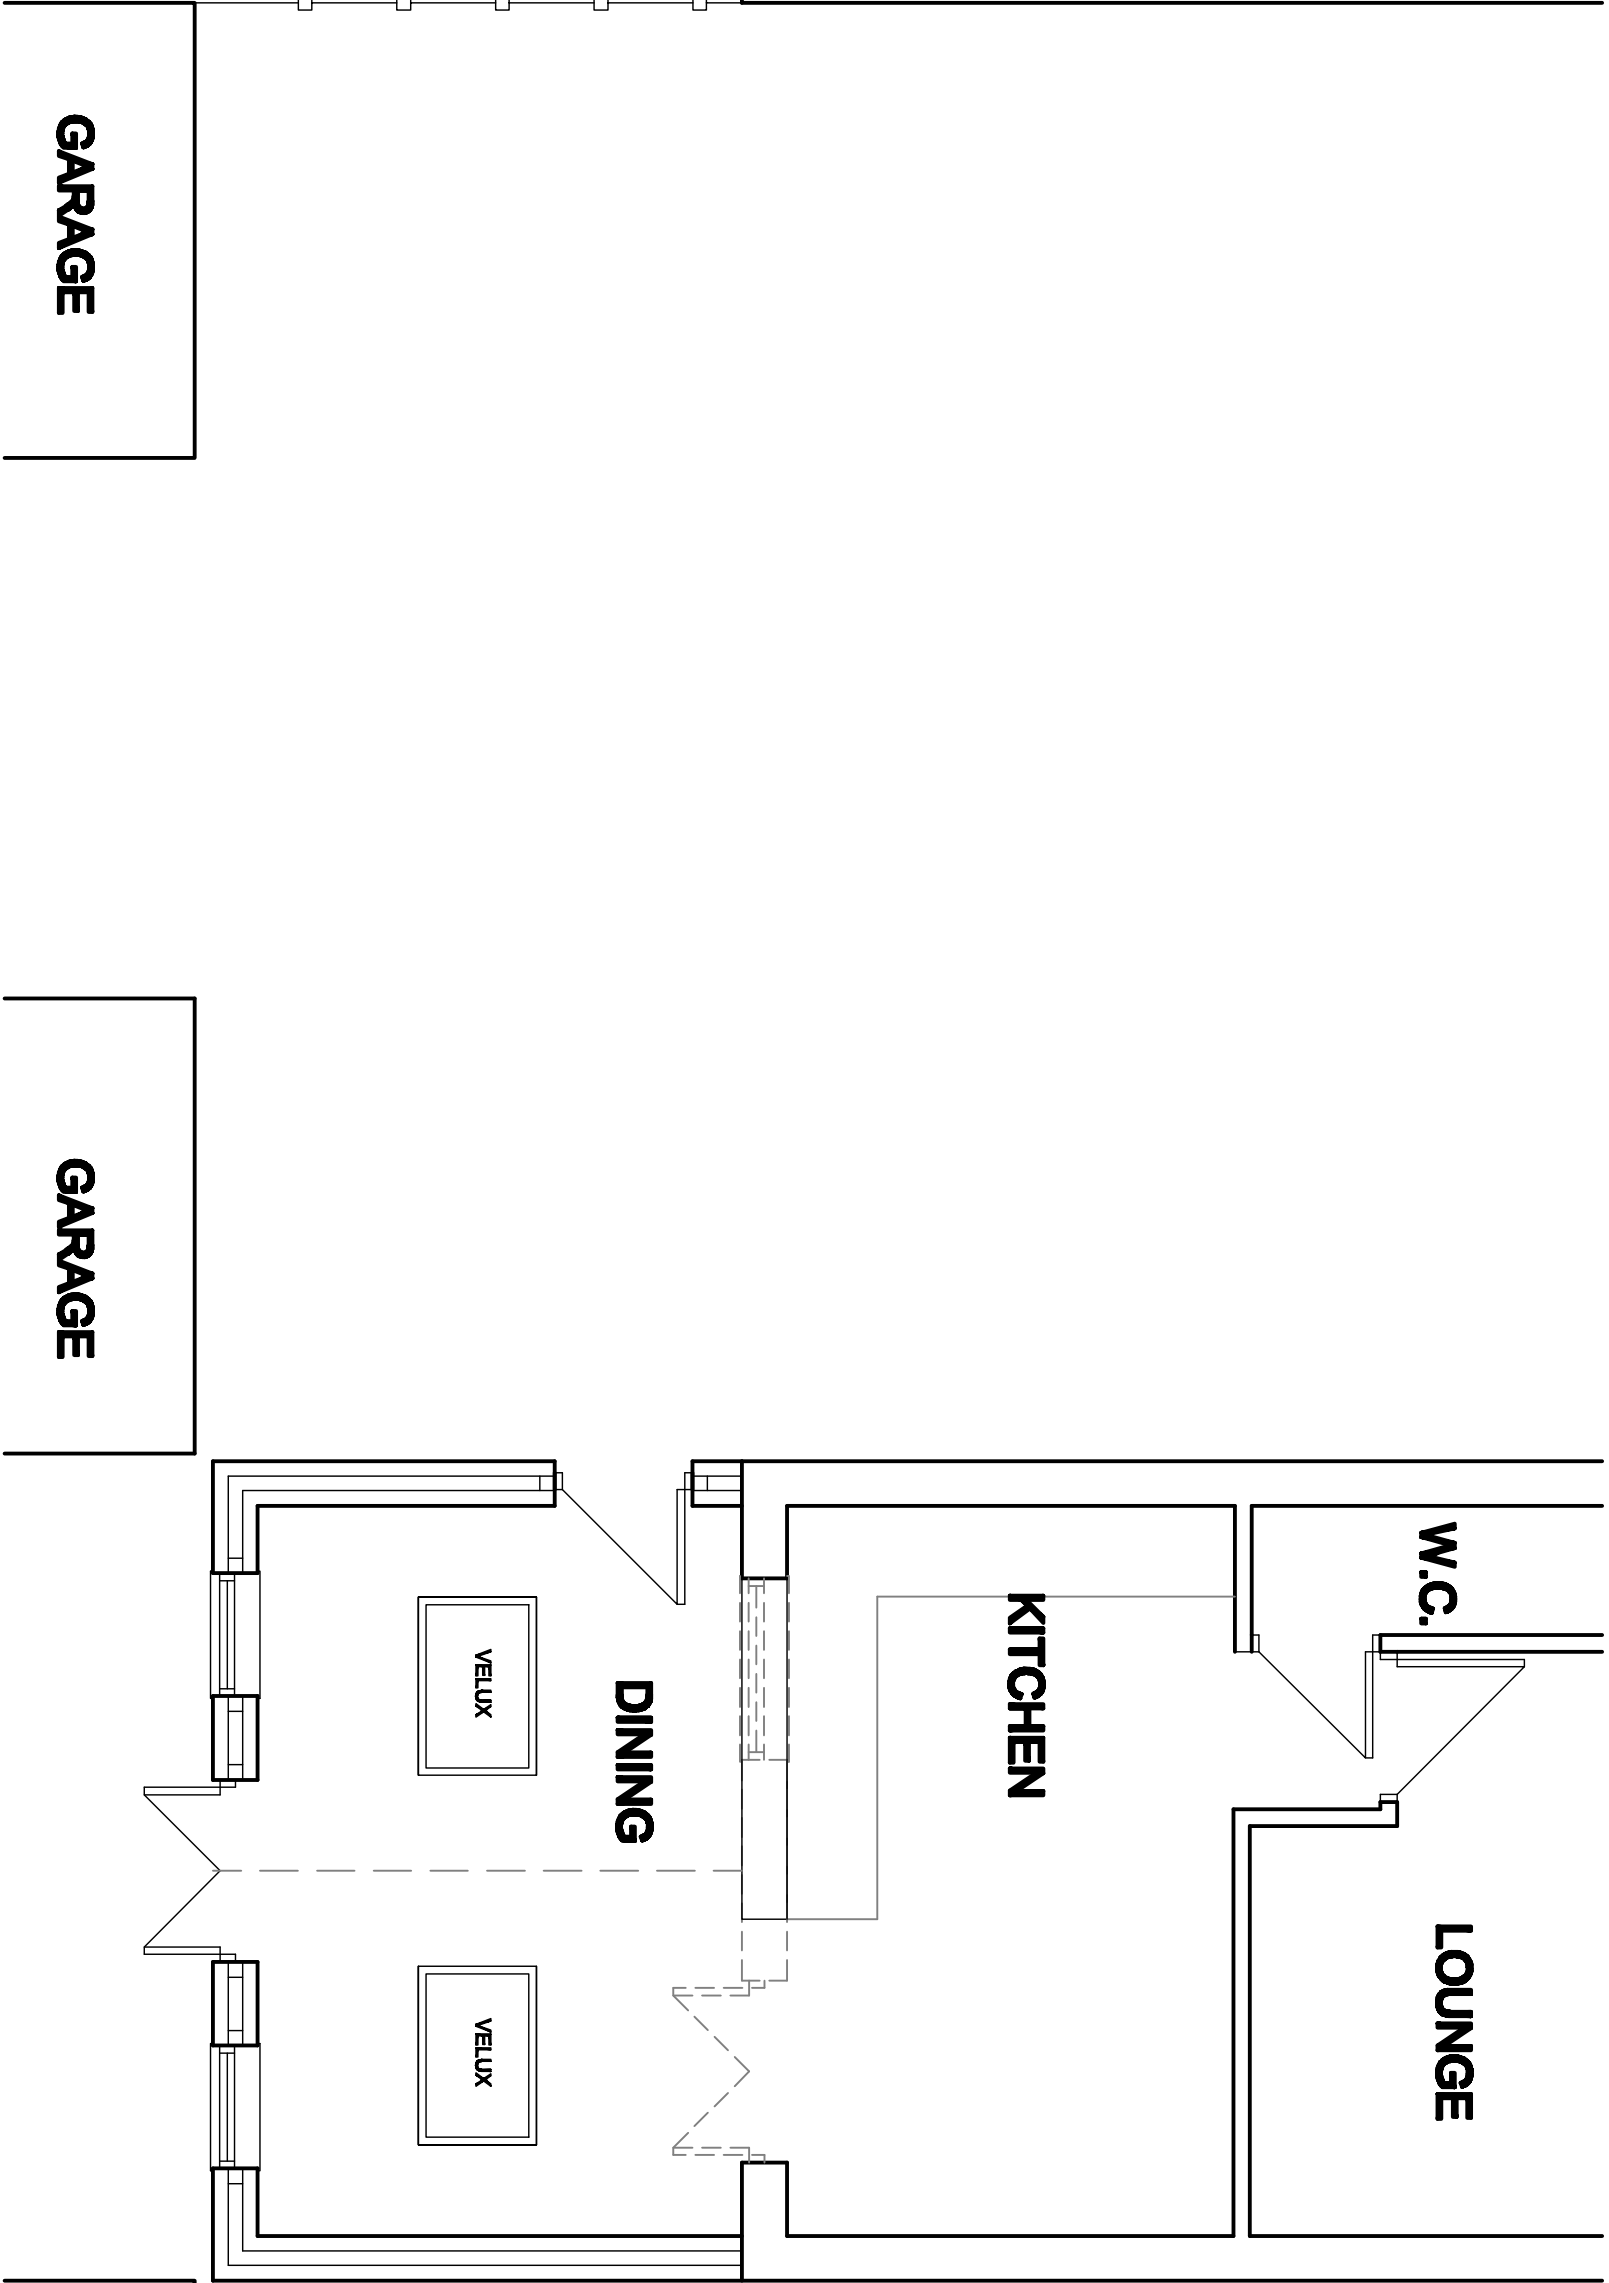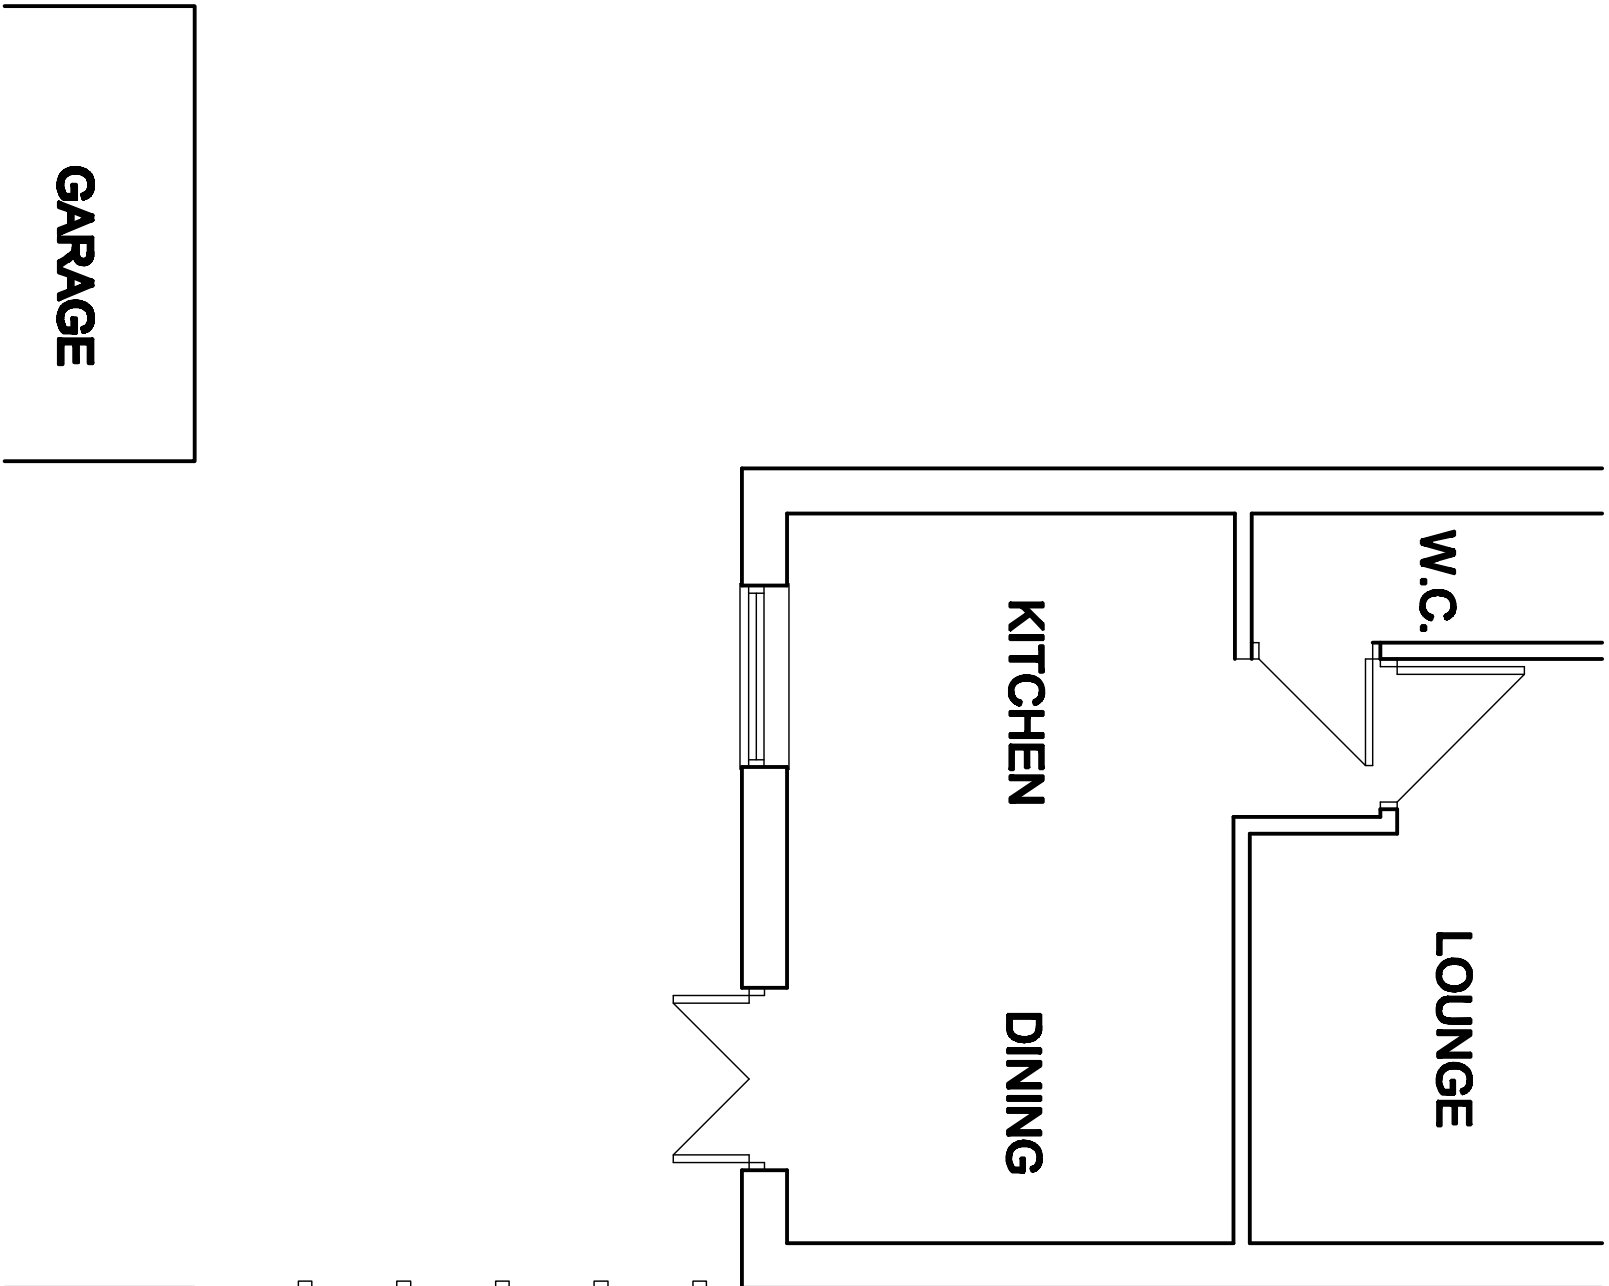

LOCATION PLAN
Scale 1:1250

GROUND FLOOR PLAN
AS EXISTING

GROUND FLOOR PLAN
AS PROPOSED

White Agus Partnership				PROVIDENCE VILLA, 42 SACKVILLE STREET, BARNSELEY, S70 2DB SURVEYORS AND BUILDING DESIGN CONSULTANTS			
Project: PROPOSED EXTENSION 14 SPRINGWOOD VIEW PENISTONE S36 6SX				Client: MRS & MRS WOOD			
Drawing Title: PLANS AND ELEVATIONS				Date: MAY 2010	Scale: 1:50 & 1:100 @ A1	Rev. 01	
Date 01/07/2010	Author A	Suffix VELUX 403D	Description	Date	Rev.	Suffix	Description