


FRONT ELEVATION
ELEVATIONS SCALE 1:100


METRES 0 1 2 3 4 5




REAR ELEVATION

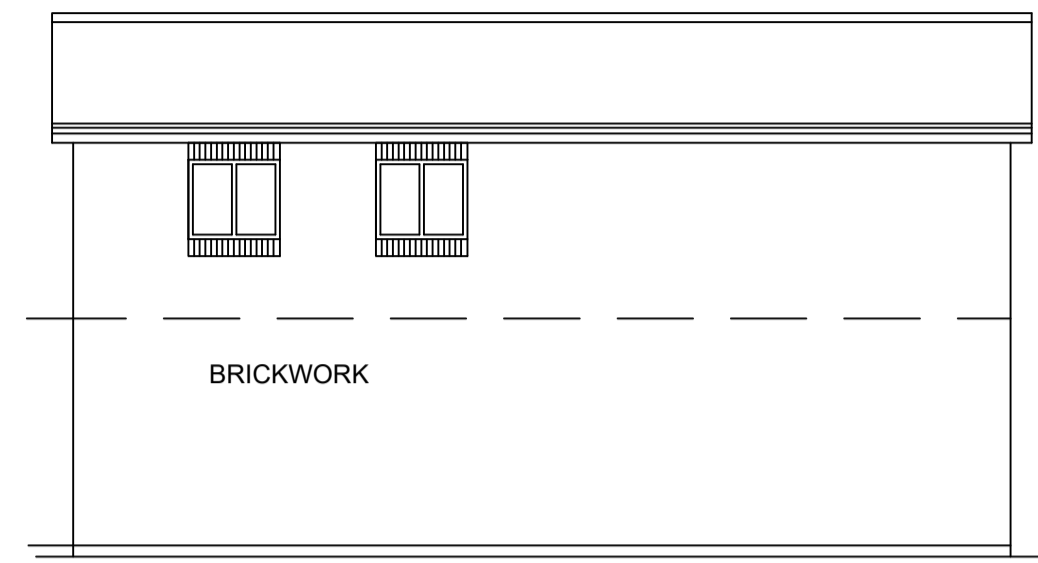

SIDE ELEVATION (L)

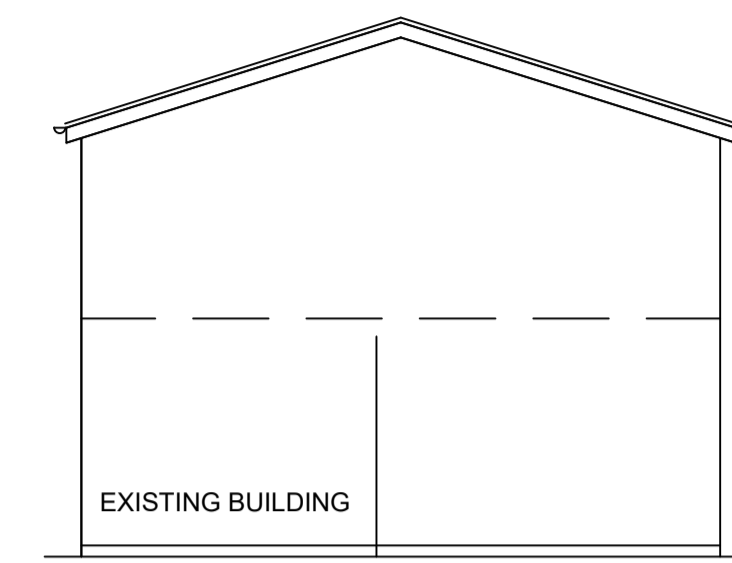


SIDE ELEVATION (R)

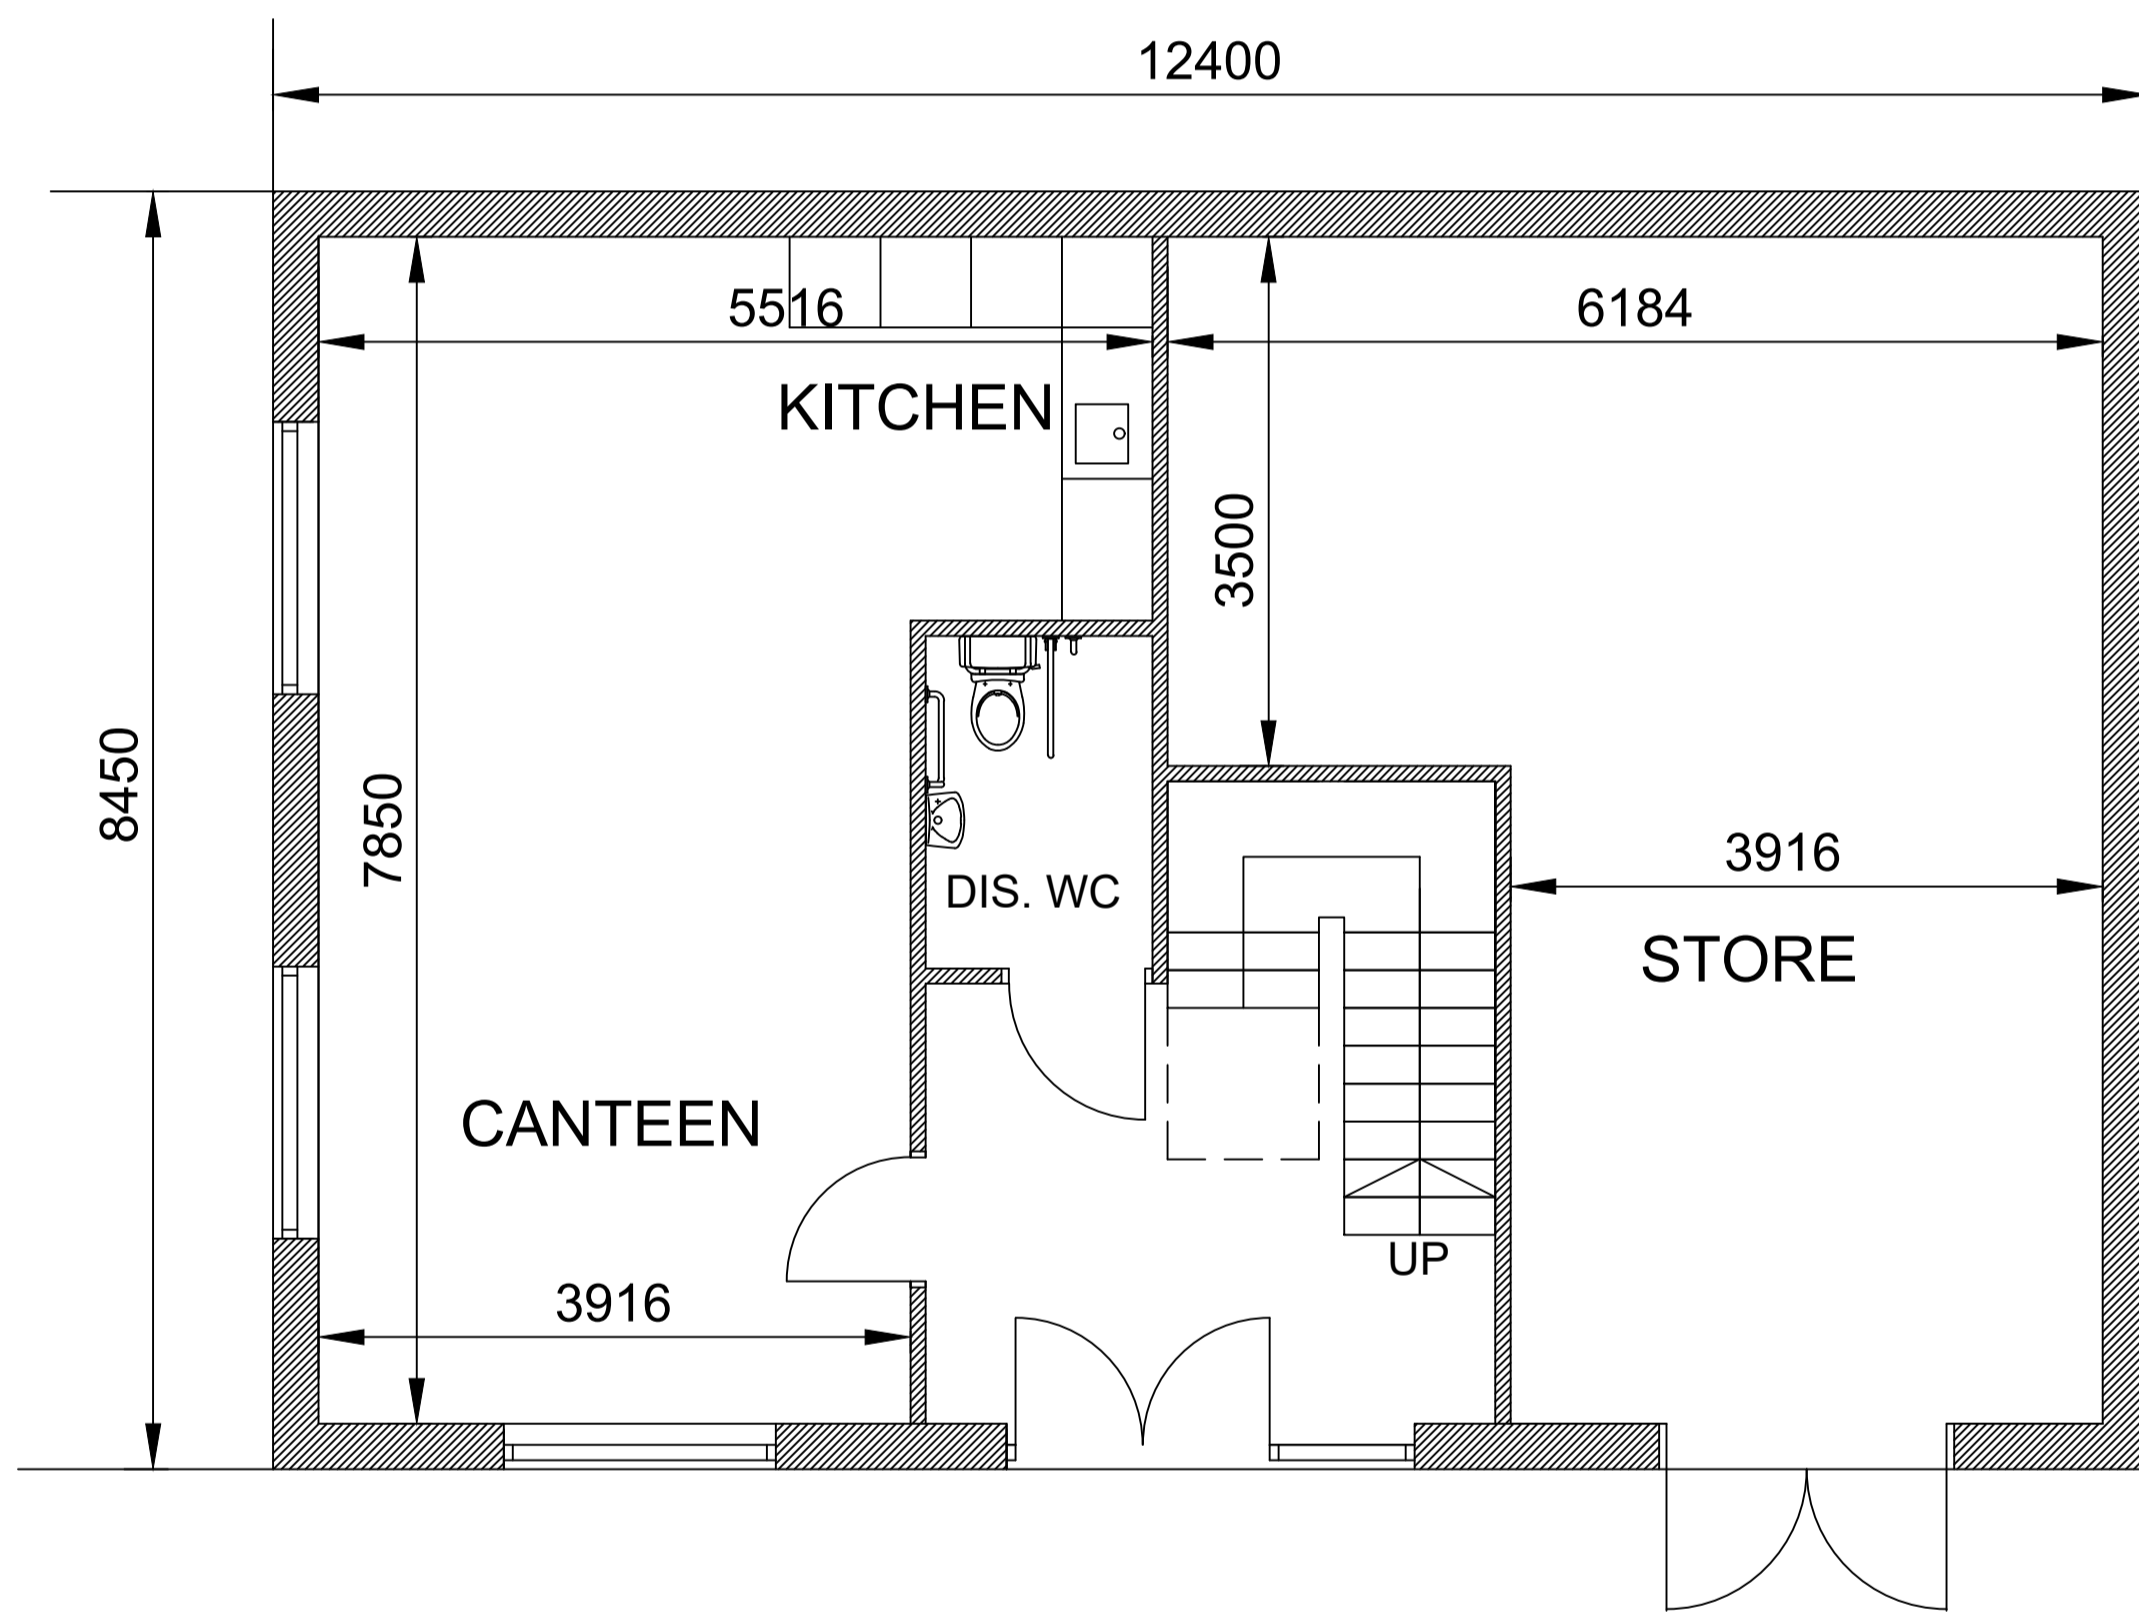

GROUND FLOOR PLAN

FLOOR PLANS SCALE 1:50

METRES 0 1 2 3 4 5

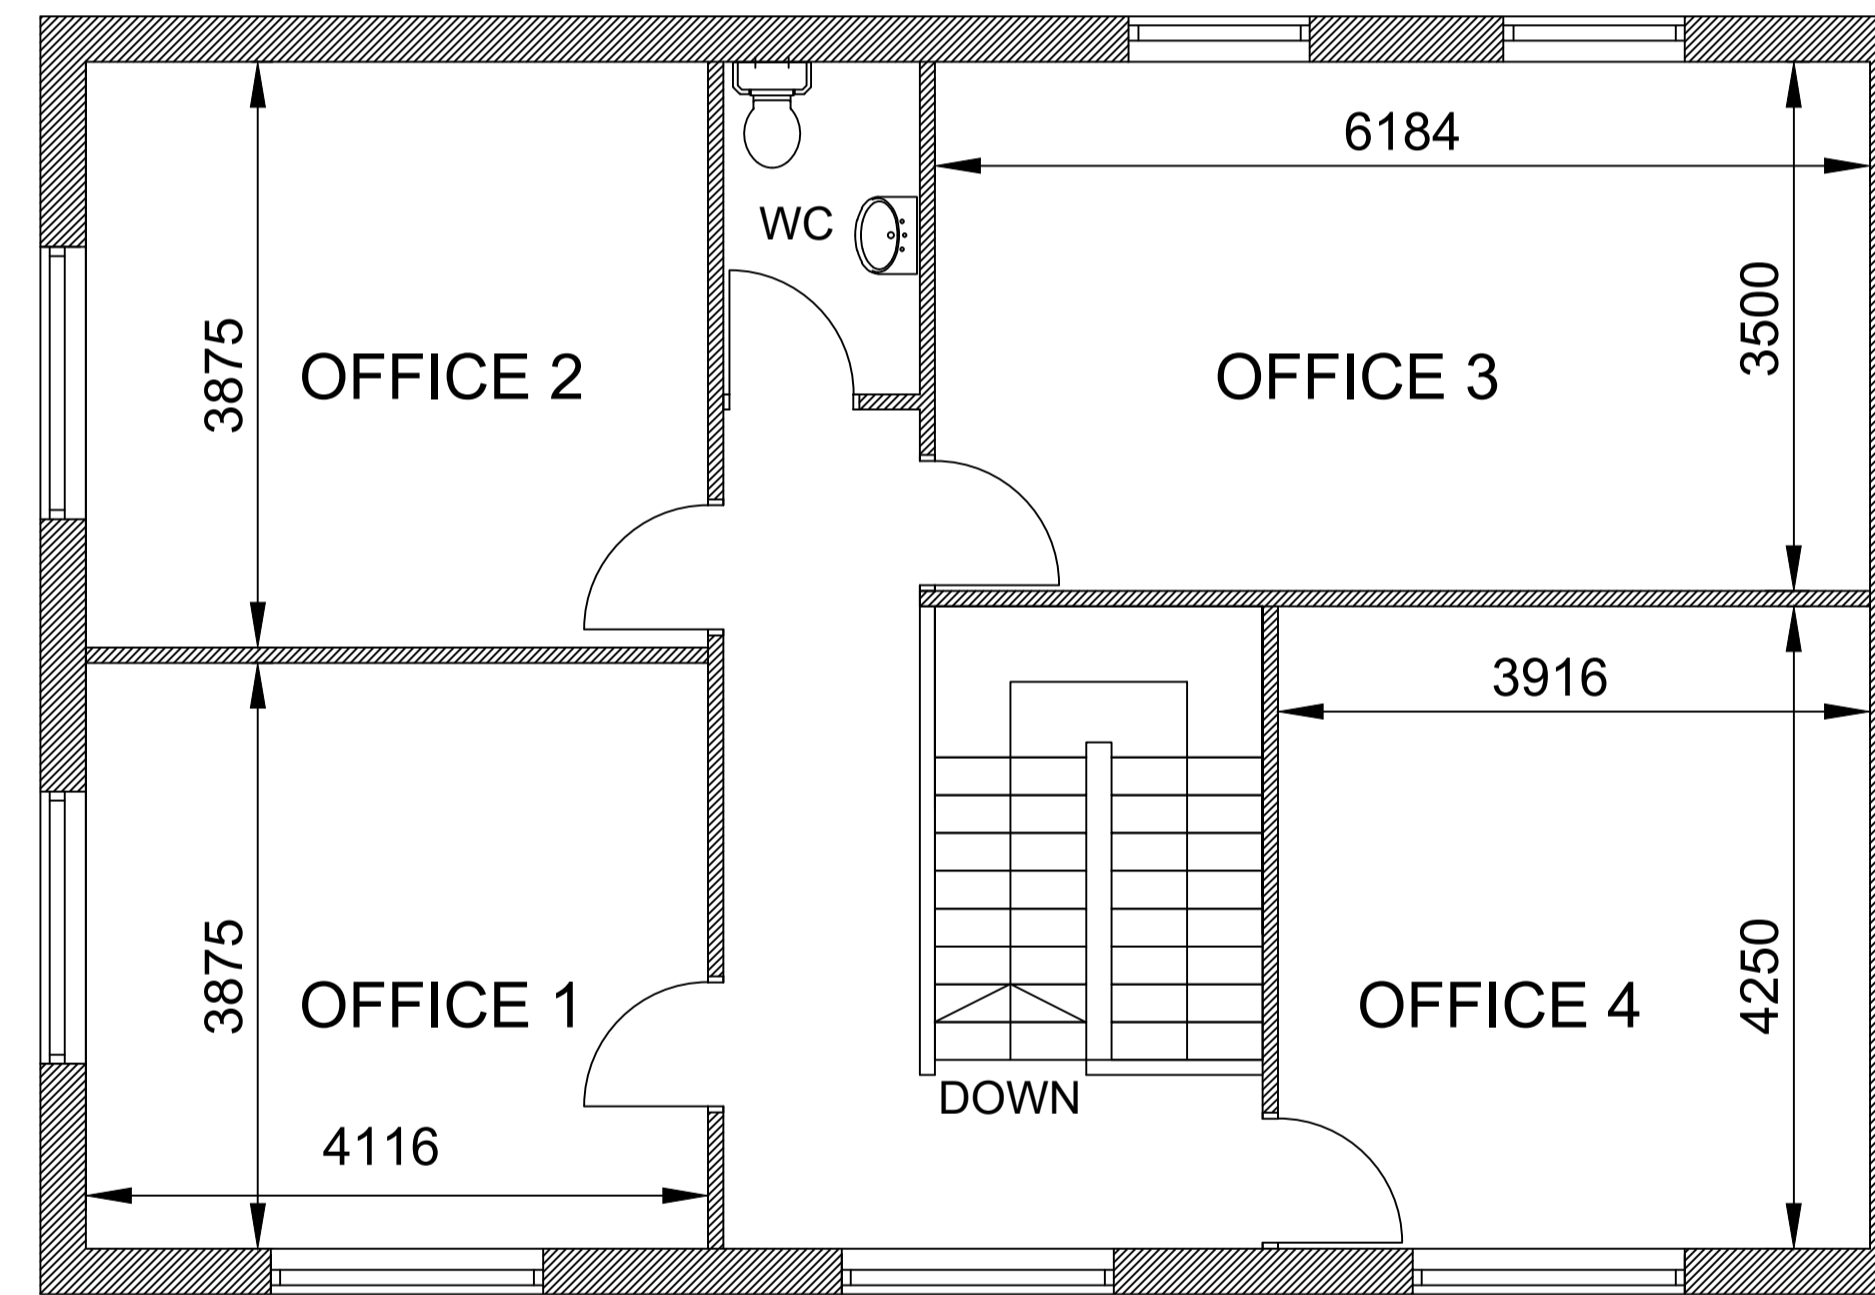

FIRST FLOOR PLAN

EXISTING BUILDING

EXISTING BUILDING



1. THIS DRAWING AND THE COPYRIGHTS AND PATENTS THEREIN ARE THE PROPERTY OF NYP ARCHITECTURAL SERVICES LLP REGISTERED IN ENGLAND AND WALES No. 4631338 AND MAY BE USED OR REPRODUCED ONLY UNDER CONTRACT.
2. CONTRACTORS AND SUB-CONTRACTORS MUST CHECK AND AGREE ALL DIMENSIONS BEFORE PREPARING SHOP DRAWINGS OR COMMENCING WORK ON SITE.
3. CONTRACTORS ARE RESPONSIBLE FOR INFORMING THE DESIGNER OF ANY DISCREPANCY DISCOVERED ON THIS DRAWING OR BETWEEN THIS DRAWING AND ANY OTHER RELATED DOCUMENT ISSUED UNDER THE STANDARD FORM OF CONTRACT IN RESPECT OF THE WORK.
4. WRITTEN DIMENSIONS ONLY ARE TO BE USED FROM THIS DRAWING. IF IN ANY DOUBT ASK FOR CLARIFICATION.

Notes.

Revisions.

Date	Suffix	Description	Date	Suffix	Description

NYP ARCHITECTURAL SERVICES
BUSINESS AND INNOVATION CENTRE, WILTHORPE, BARNSELY, S75 1JL TEL: 01226 200989 EMAIL: scott@nypas.co.uk stephen@nypas.co.uk

Project:	THE RECYCLING CENTRE SHAW LANE CARLTON	Client:	
Drawing Title:	PROPOSED BUILDING PLAN AND ELEVATIONS DUOPITCH ROOF	Date:	DECEMBER 2018
Ref:	04-87	Dwg. No.:	04
Scale:	1:50 AND 1:100 @ A1	Rev.:	

SHEET SIZE A1