


GHWAY

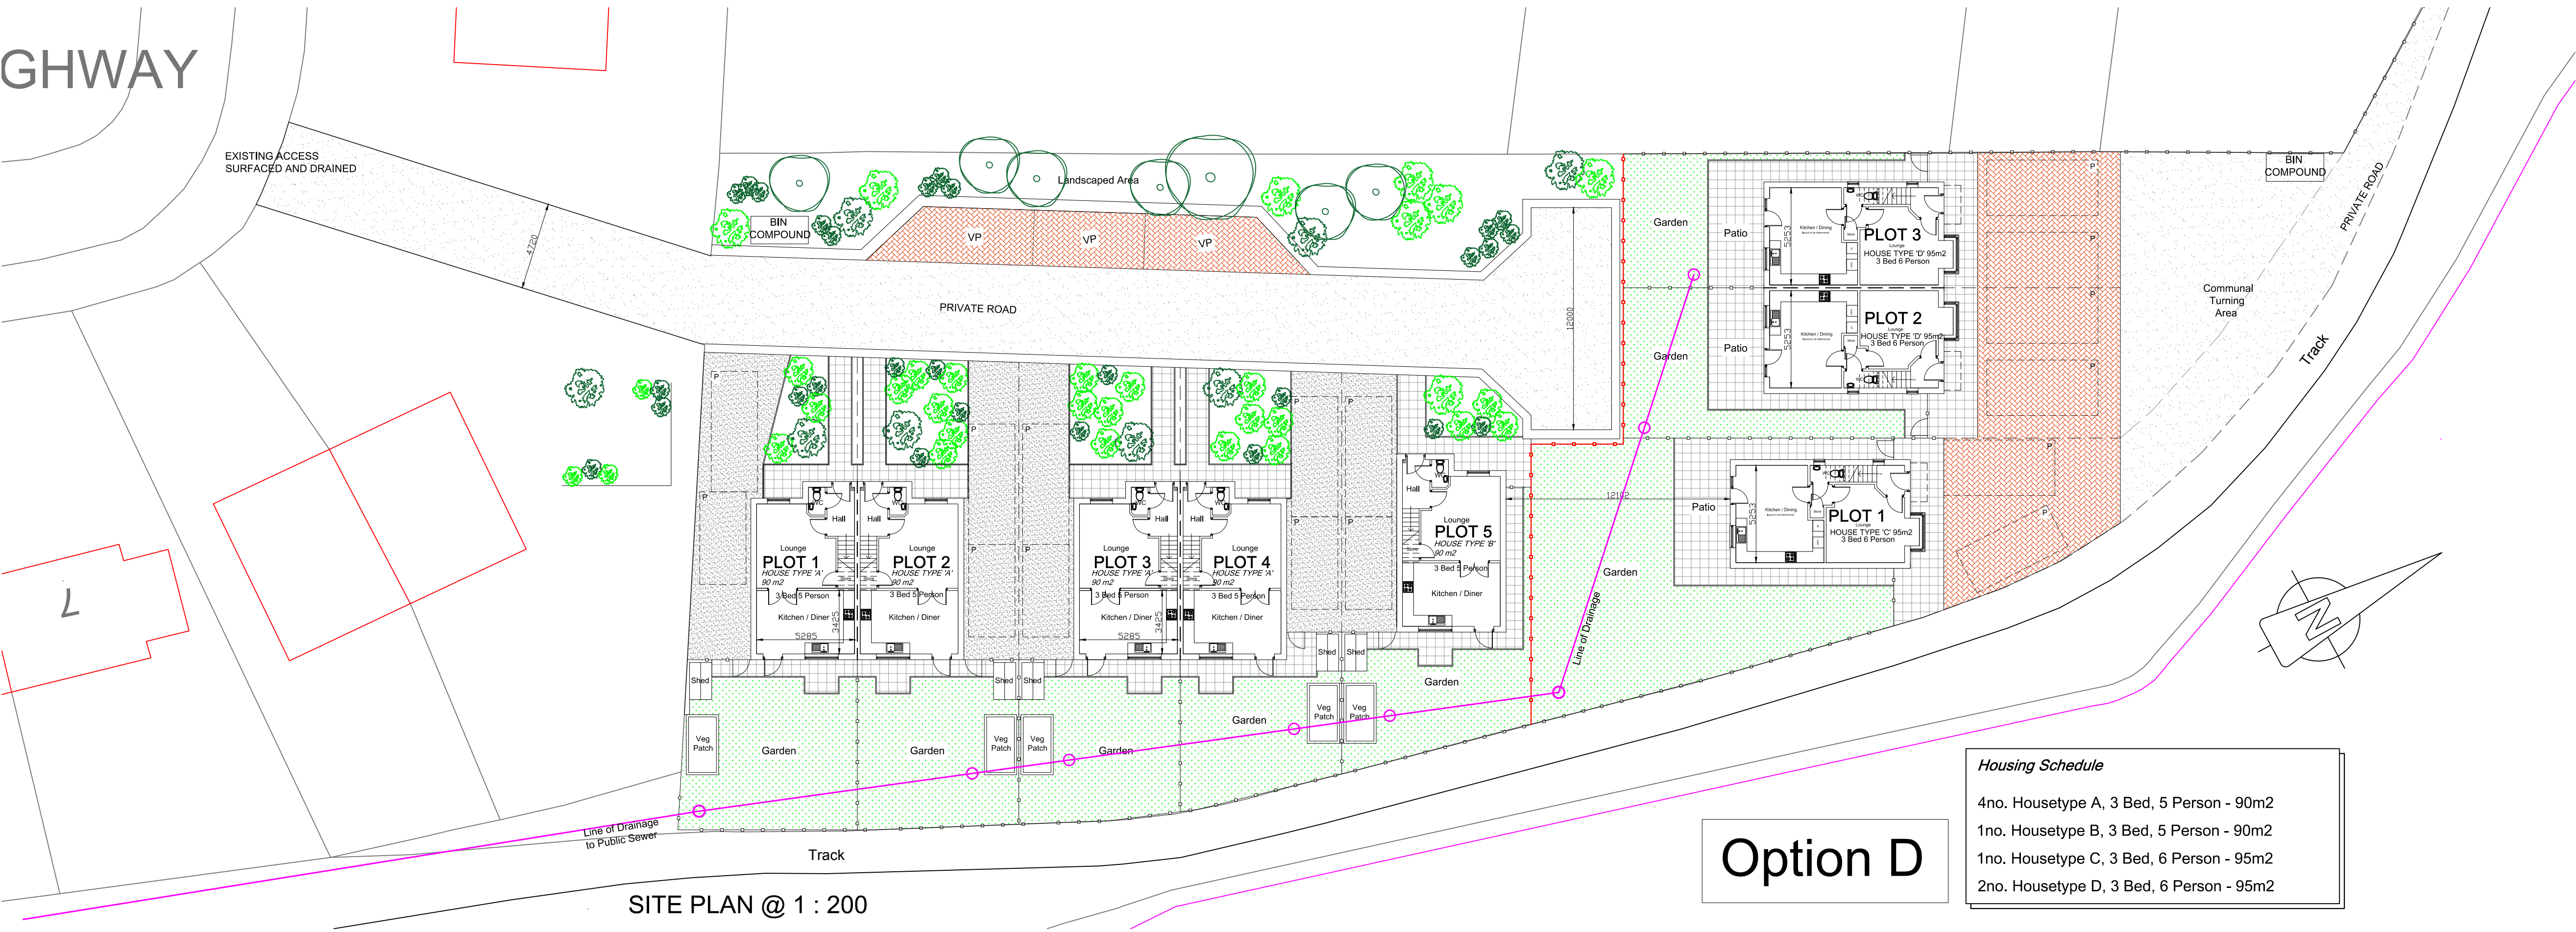

C	Site plan amended. Red line amended	23/08/19
B	Site plan amended. Red line amended	16/01/19
A	Revised following WDH comments	19/04/18

Revisions

MICHAEL DENTON ASSOCIATES

Chartered Building Surveyors

Architectural Consultants, Civil & Structural Engineers
Project Managers & Town Planning Consultants

3 Central Street, Halifax
West Yorkshire, HX1 1HU

tel 01422 364983

e-mail: mda@md-associates.co.uk

PROJECT	RESIDENTIAL DEVELOPMENT	
LOCATION	LAND OFF LESMOND CRESCENT LITTLE HOUGHTON BARNLEY S72 0EZ	
CLIENT	ECO WINDOWS	
TITLE	PROPOSED SITE PLAN - Option D	
SCALE	DATE	DRAWN
1 : 200@A1	DEC 2018	GR

DRAWING No.	Revision
18:04:7071:01	C