




South Elevation 1:100

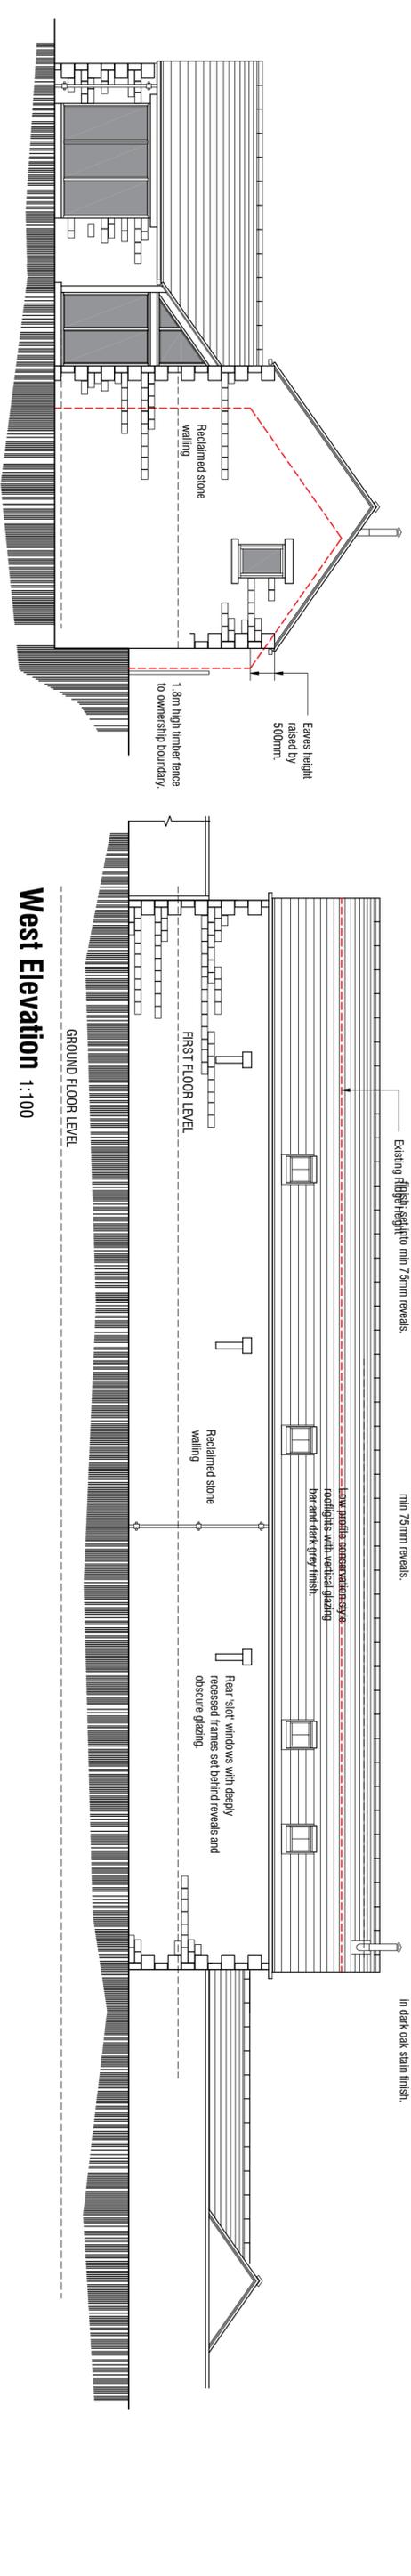


North Elevation 1:100

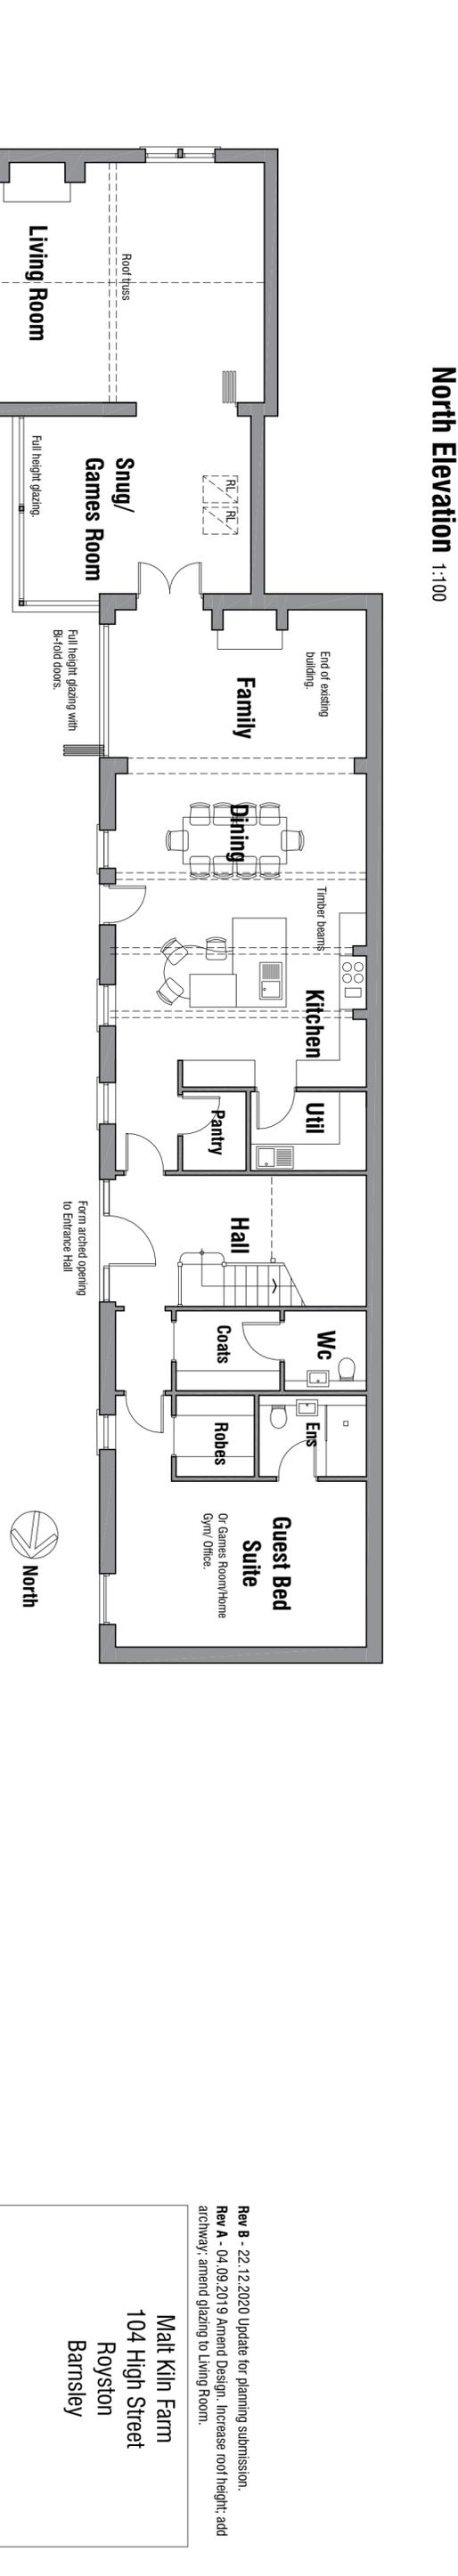


East Elevation 1:100

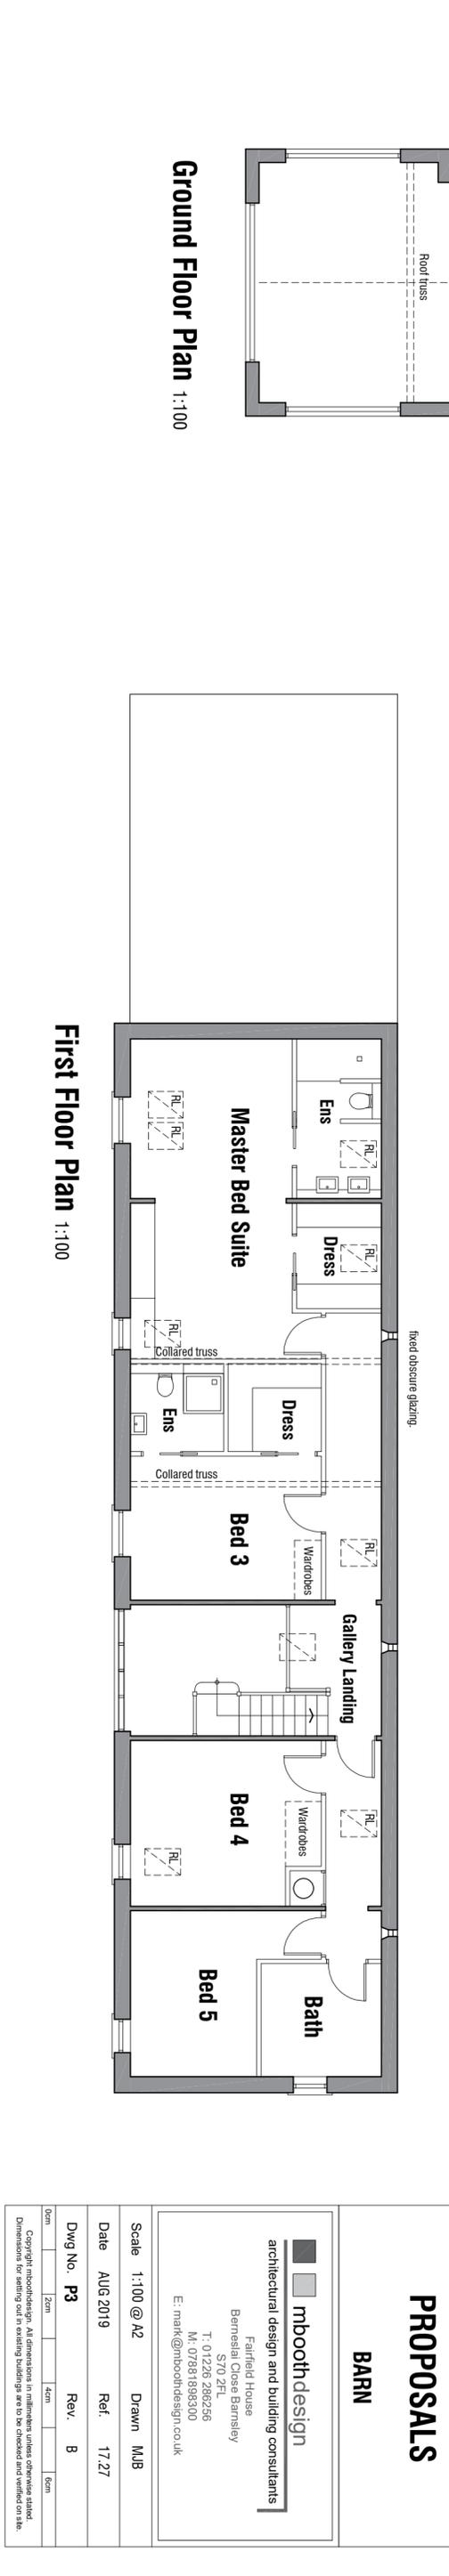

West Elevation 1:100

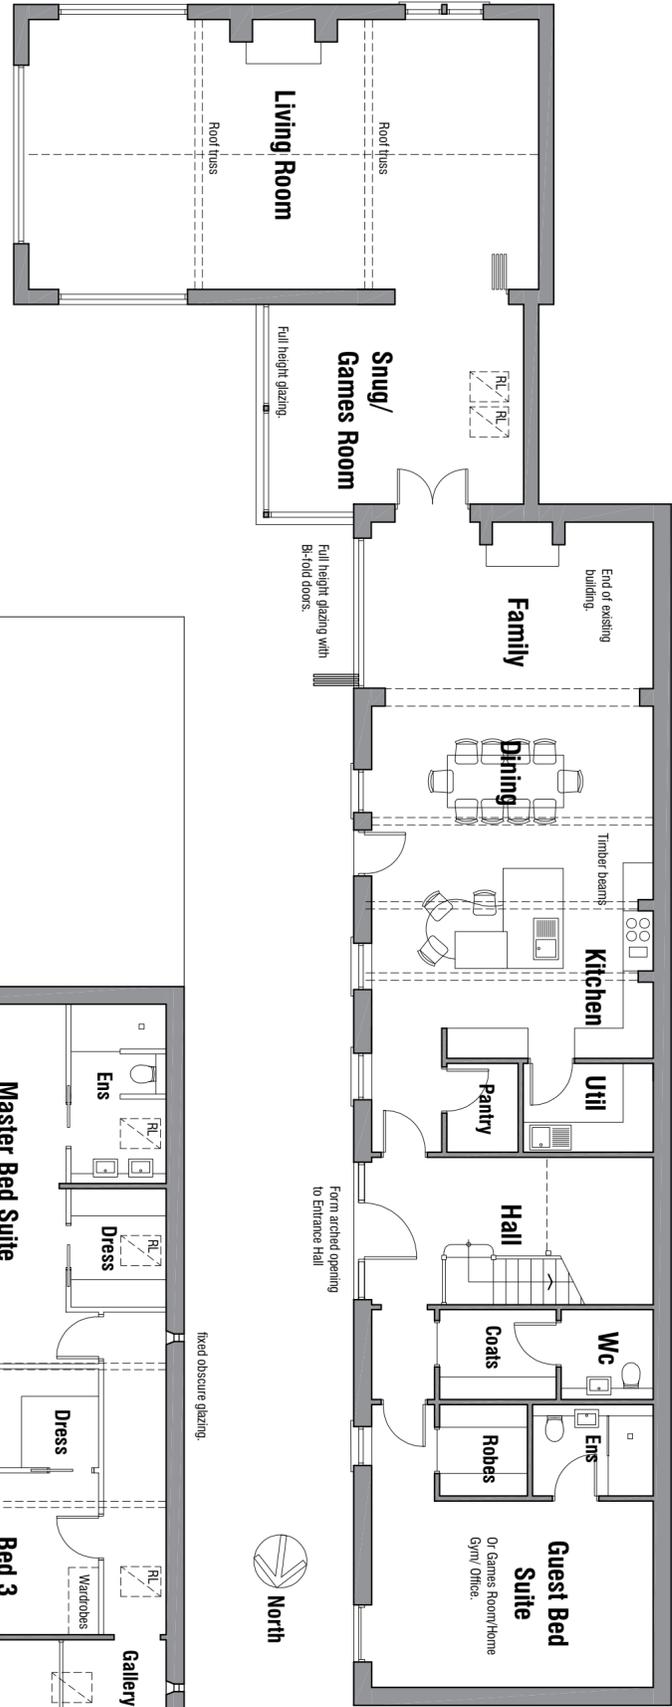

Ground Floor Plan 1:100

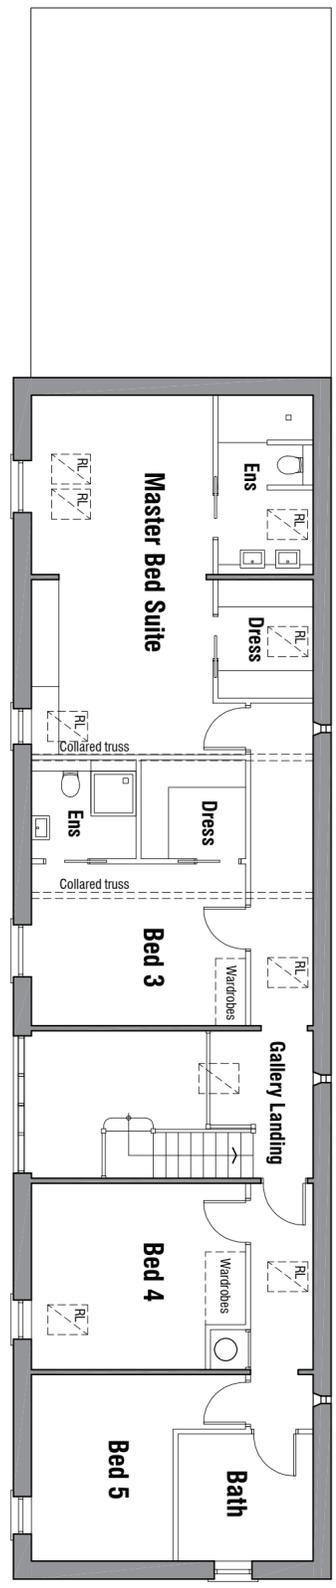

First Floor Plan 1:100

PROPOSALS

BARN

mboothdesign
architectural design and building consultants
Fairfield House
Barnesall Close Barnsley
S70 2FL
T: 01226 286236
M: 07381898300
E: mark@mboothdesign.co.uk

Malt Kiln Farm
104 High Street
Royston
Barnsley

Rev B - 22.12.2020 Update for planning submission.
Rev A - 04.09.2019 Amend Design. Increase roof height; add archway; amend glazing to Living Room.

Scale 1:100 @ A2 Drawn MJB
Date AUG 2019 Ref 17 27
DWG No. P3 Rev. B

0cm 2cm 4cm 6cm

Copyright mboothdesign. All dimensions in millimetres unless otherwise stated. Dimensions for setting out in existing buildings are to be checked and verified on site.