




**PROPOSED
SIDE ELEVATION**
SCALE 1:100

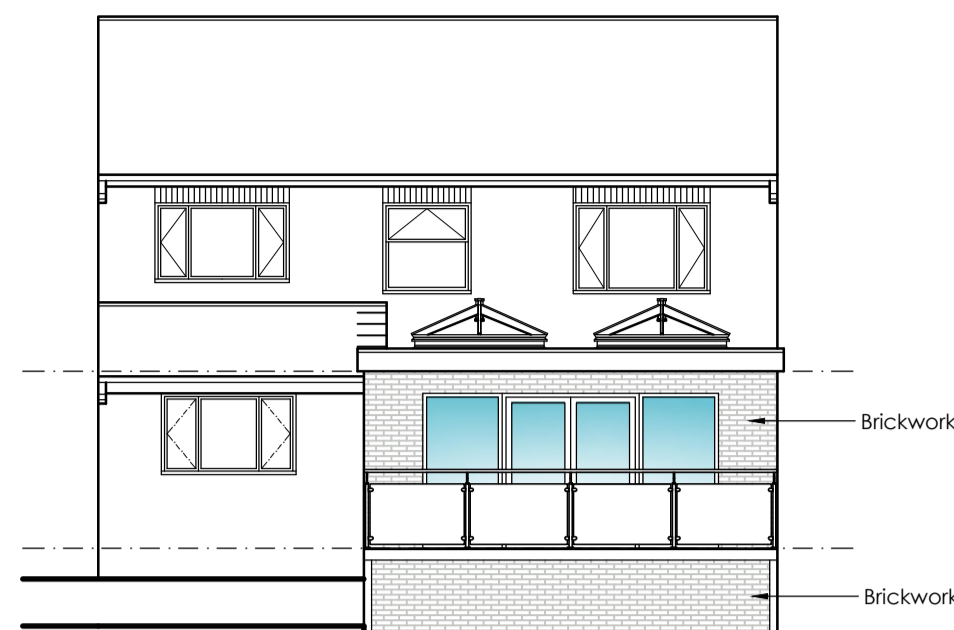

**PROPOSED
REAR ELEVATION**
SCALE 1:100

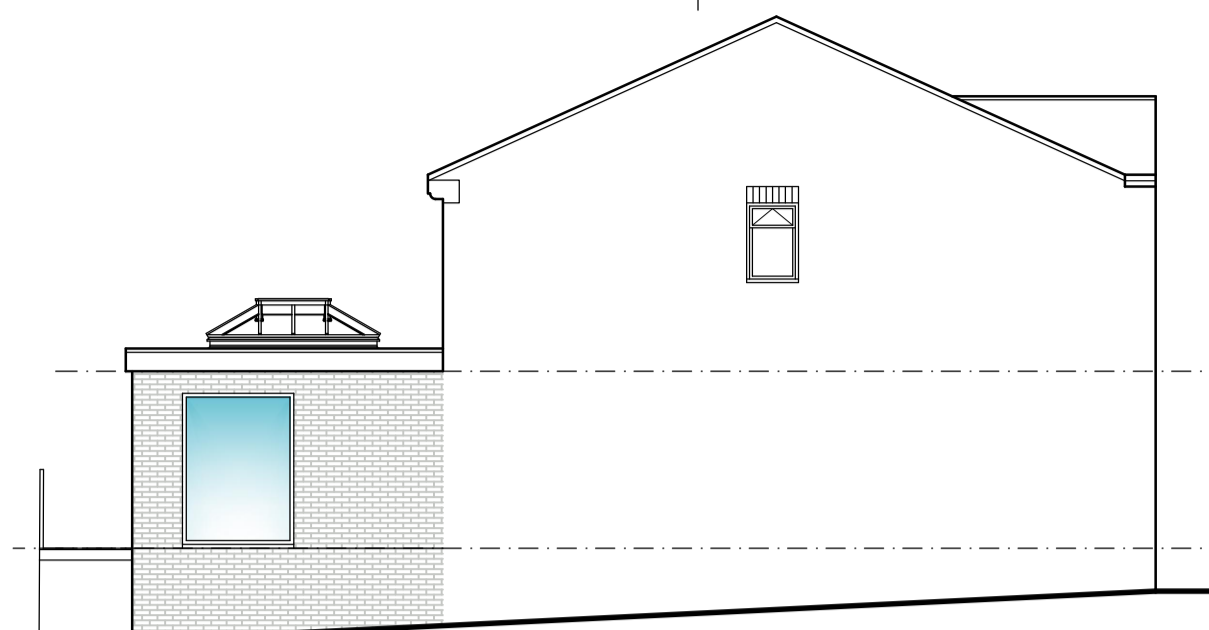


**PROPOSED
SIDE ELEVATION**
SCALE 1:100

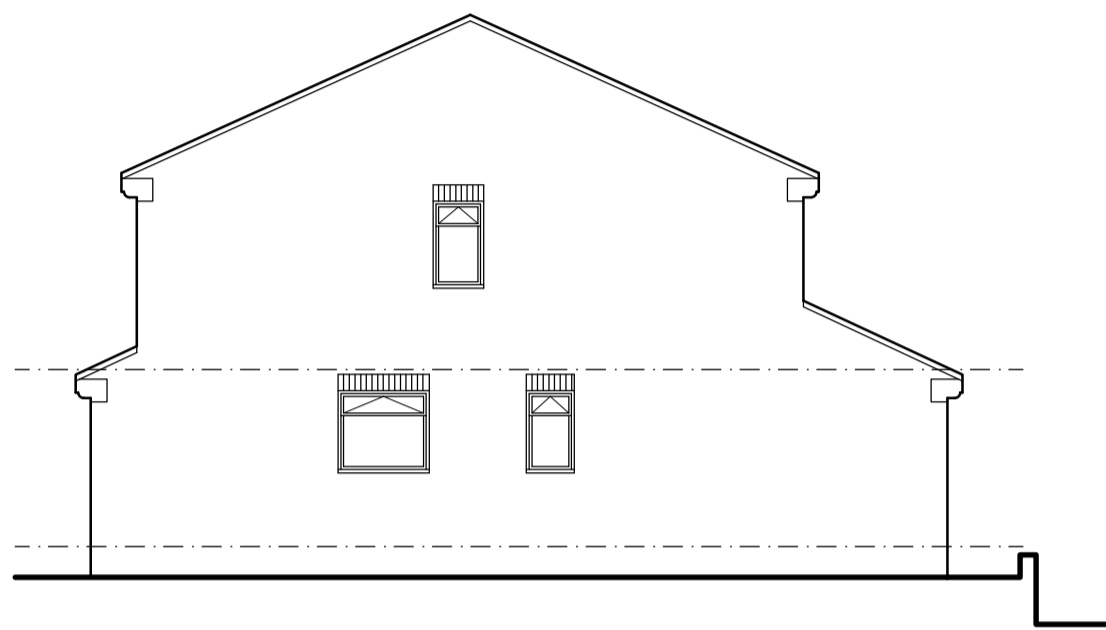


**EXISTING
SIDE ELEVATION**
SCALE 1:100




**EXISTING
REAR ELEVATION**
SCALE 1:100

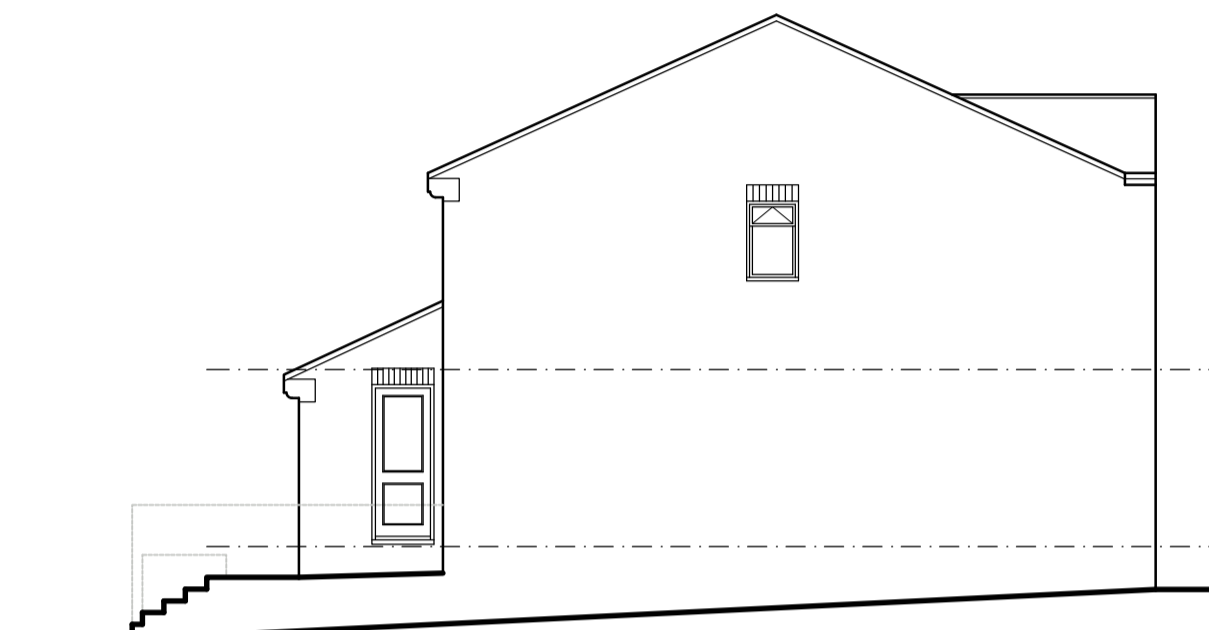

**EXISTING
SIDE ELEVATION**
SCALE 1:100

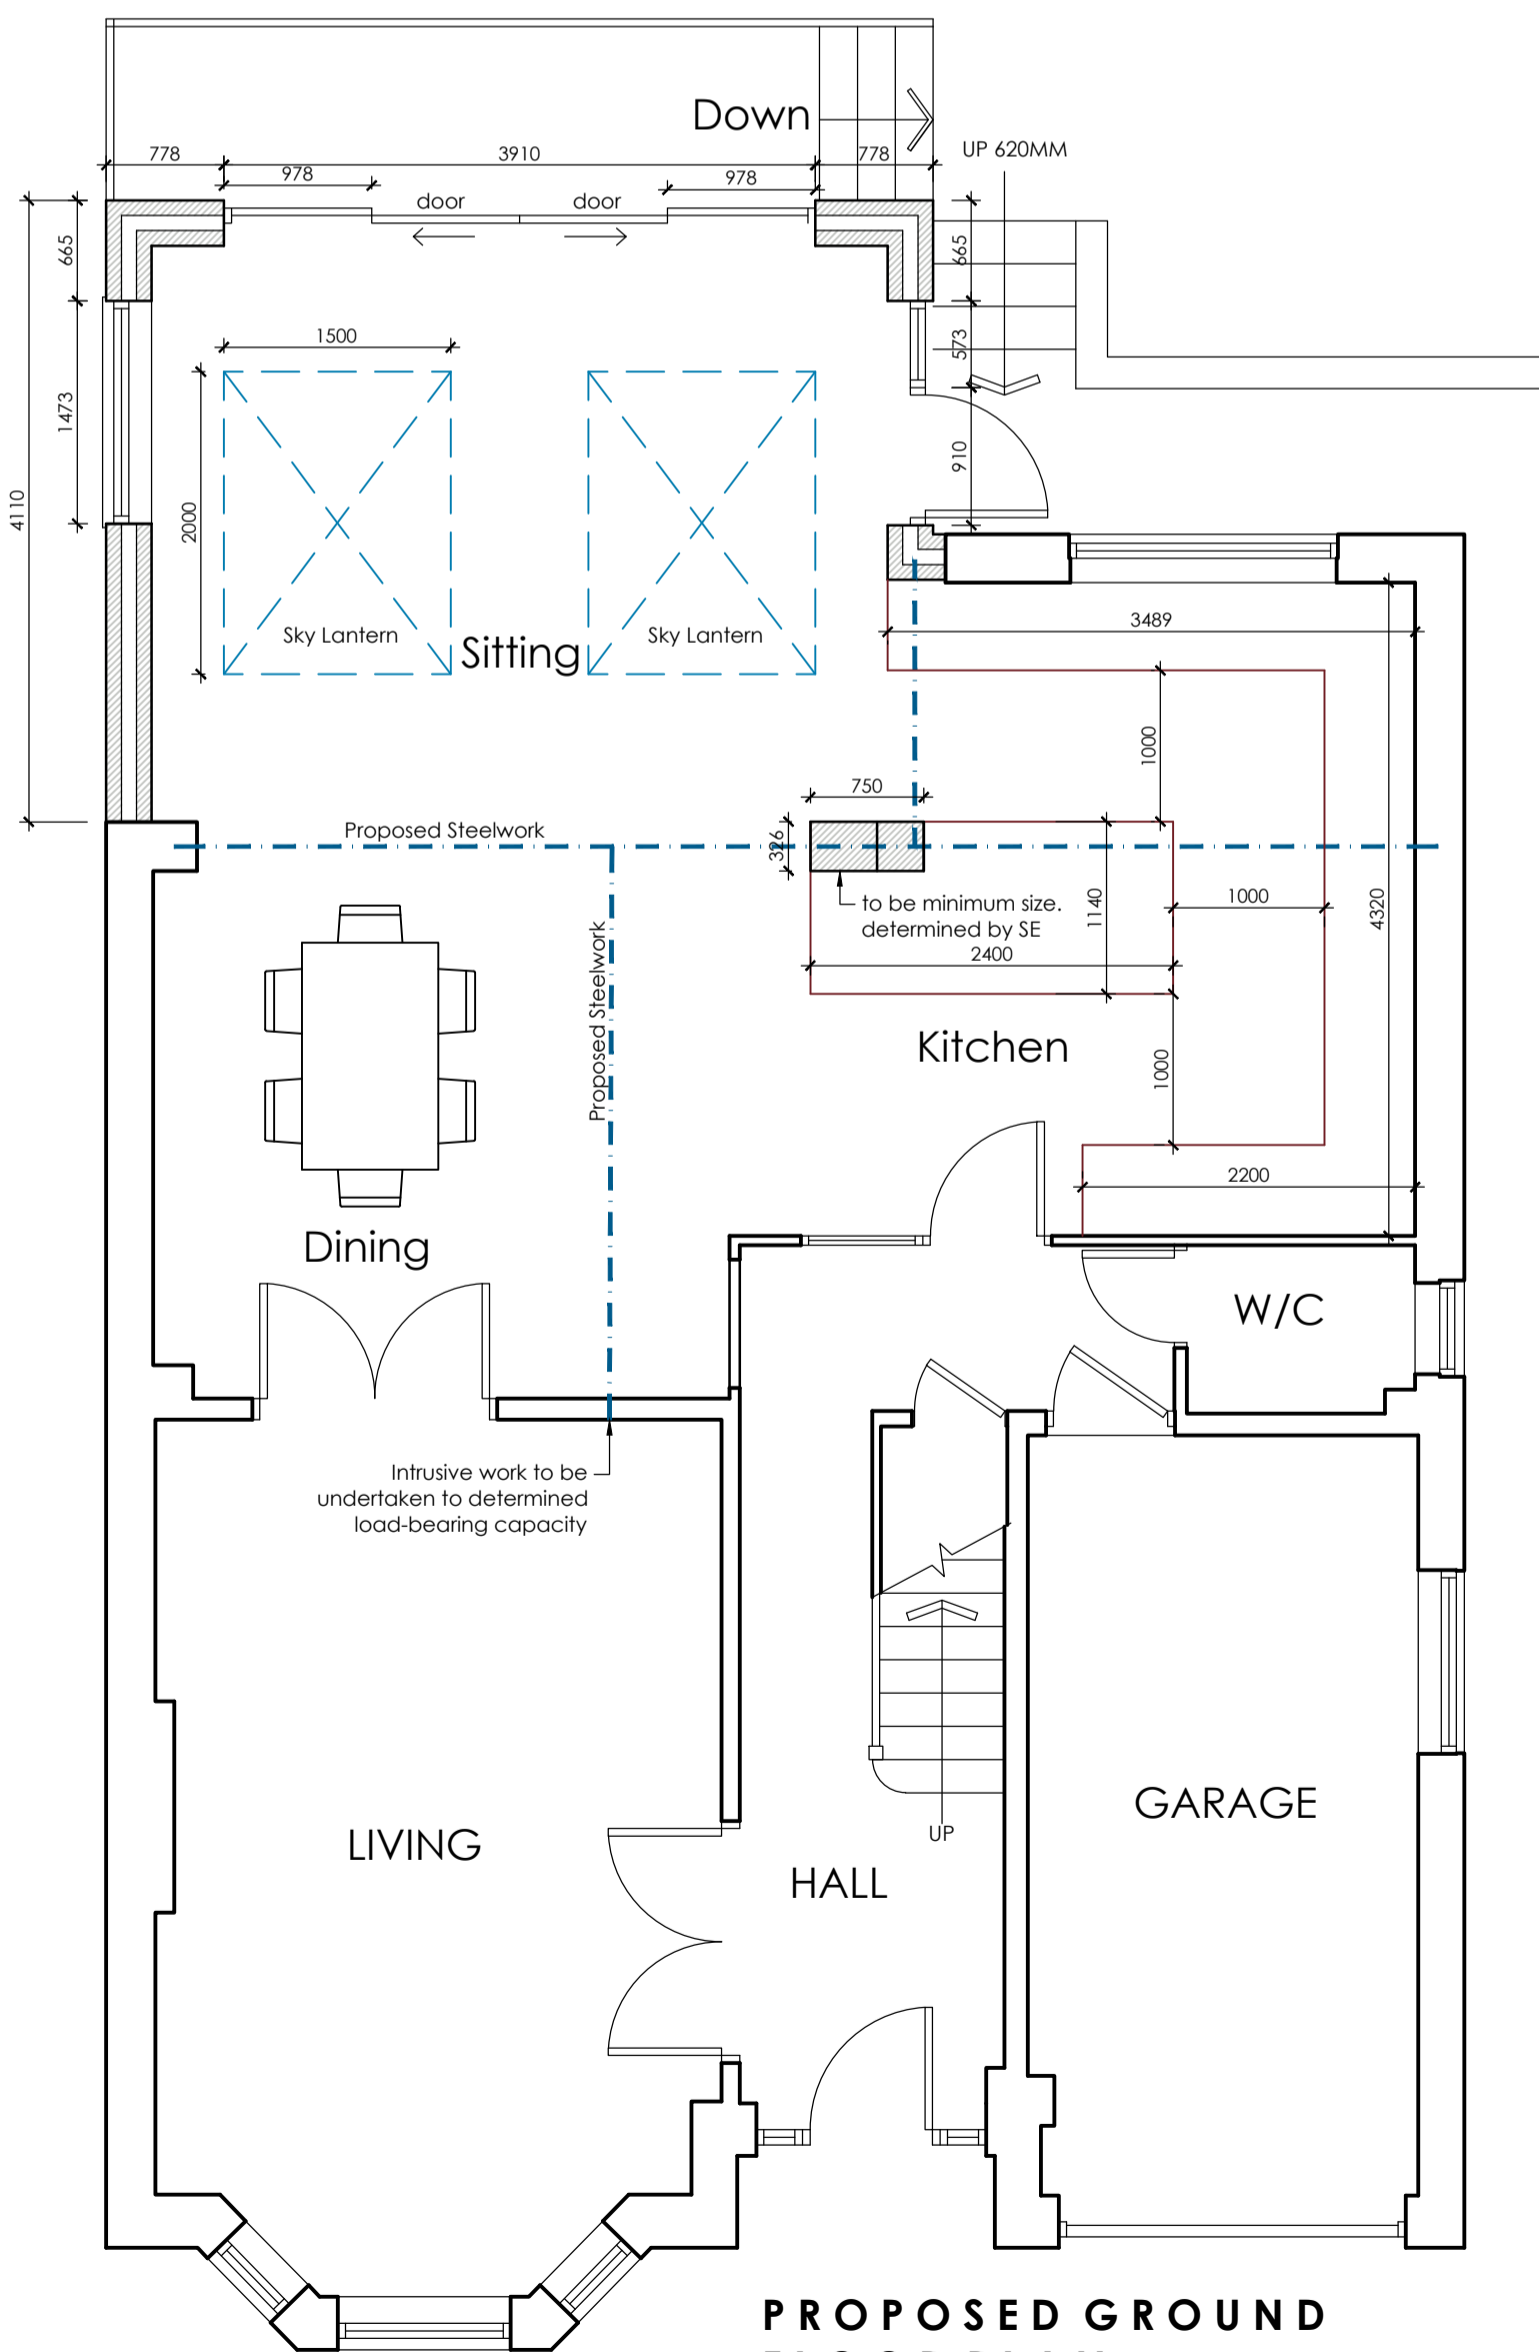


**PROPOSED GROUND
FLOOR PLAN**
SCALE 1:50

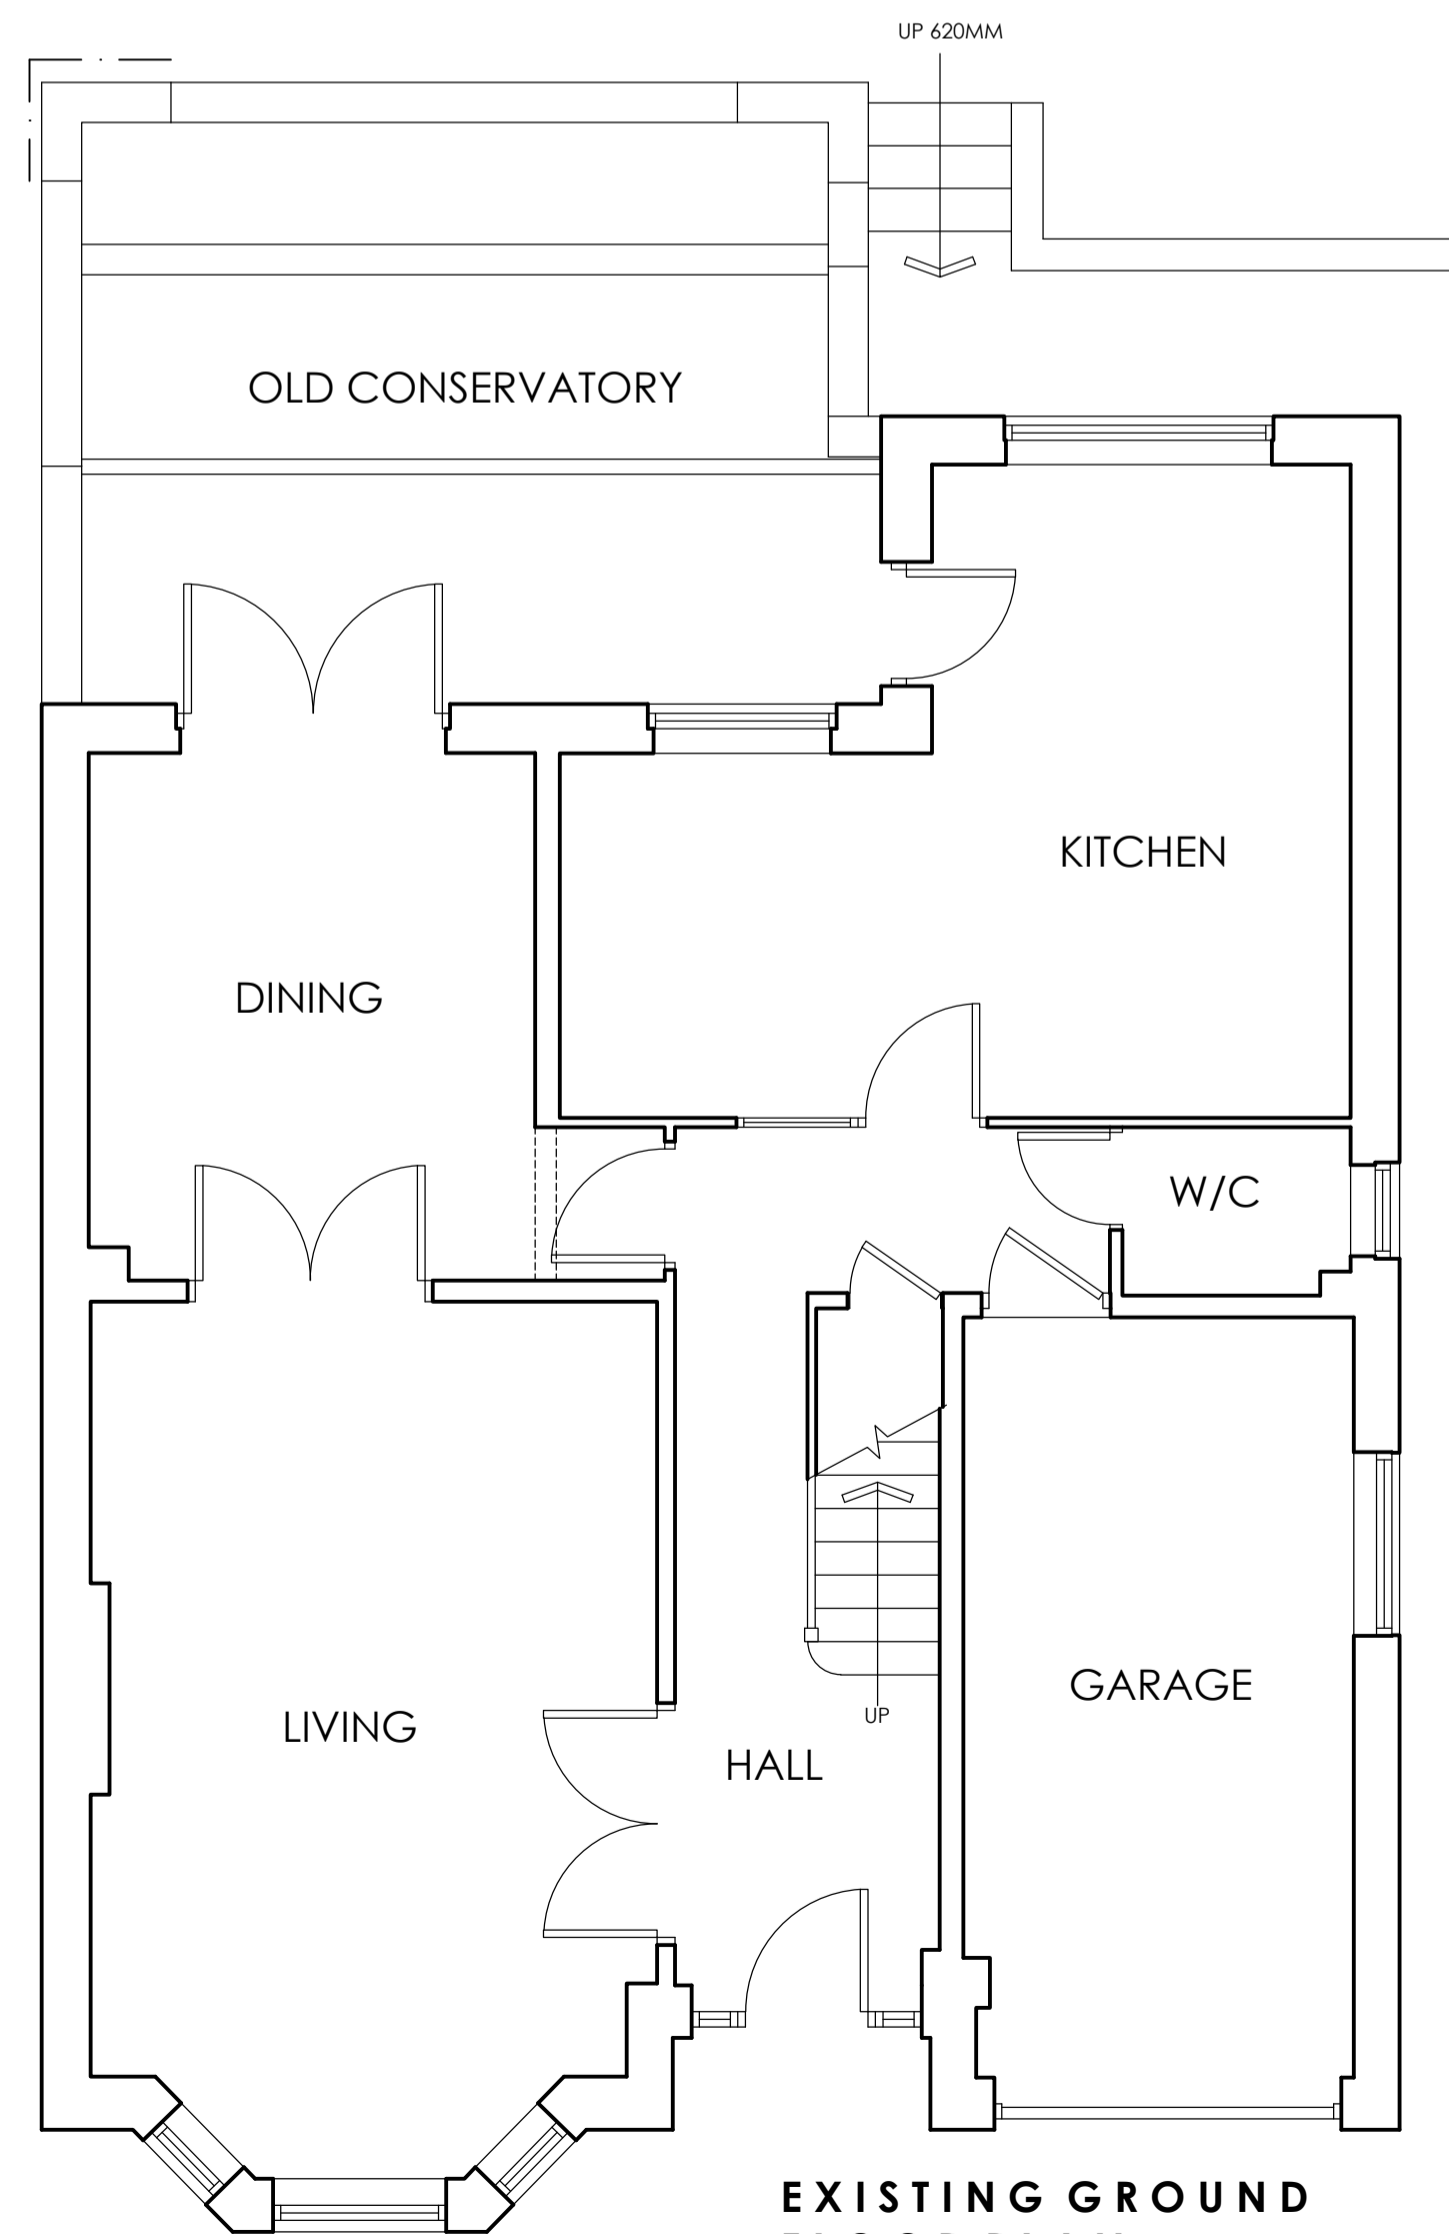

**EXISTING GROUND
FLOOR PLAN**
SCALE 1:50



LOCATION PLAN
SCALE 1:1250

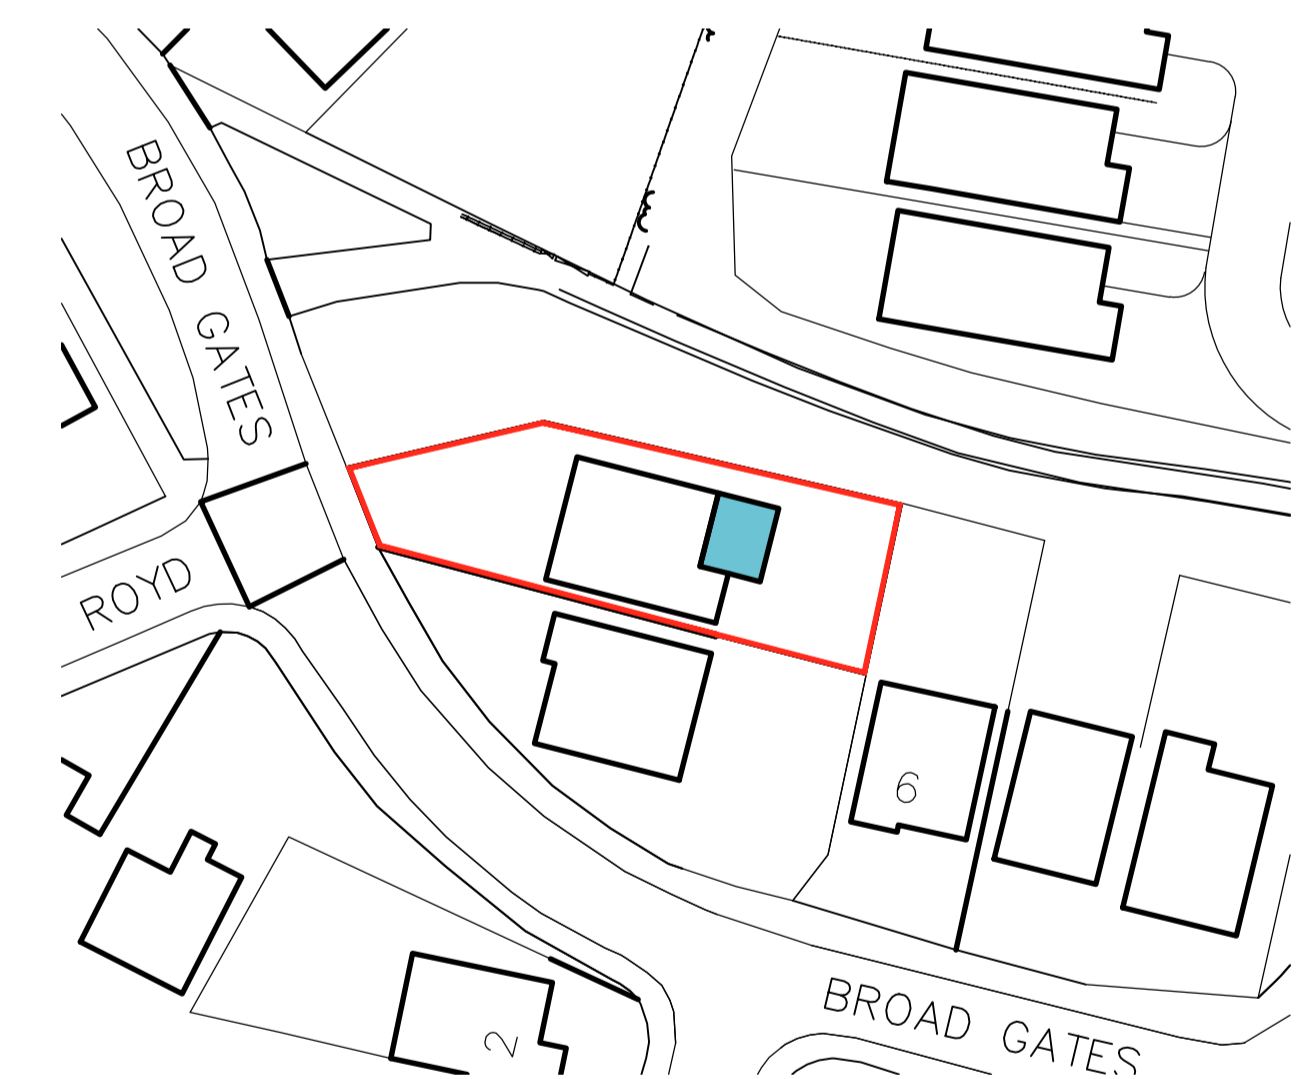

BLOCK PLAN
SCALE 1:500

		OFFICE ONE, DRILL HALL, 11 EASTGATE, BARNSELEY, S70 2EU		Phone: 01226 208482 Email: info@whiteagus.co.uk Web: www.whiteagus.co.uk	
Project: PROPOSED EXTENSION AT 10 BROAD GATES, SILKSTONE BARNSELEY, S75 4HD			Client: MR C. WARD		
Drawing Title: PLANS AND ELEVATIONS			Date: FEBRUARY 2024		Scale: 1:50 & 1:100 @ A1
Ref: 24-170			Dwg. No: 01	Rev: B	
Date	Suffix	Description	Date	Suffix	Description
12/02/2025	A	REVISED TO CLIENTS REQUIREMENTS			
14/02/2025	B	REVISED TO CLIENTS REQUIREMENTS			