




EXISTING PARK ROAD / FRONT ELEVATION

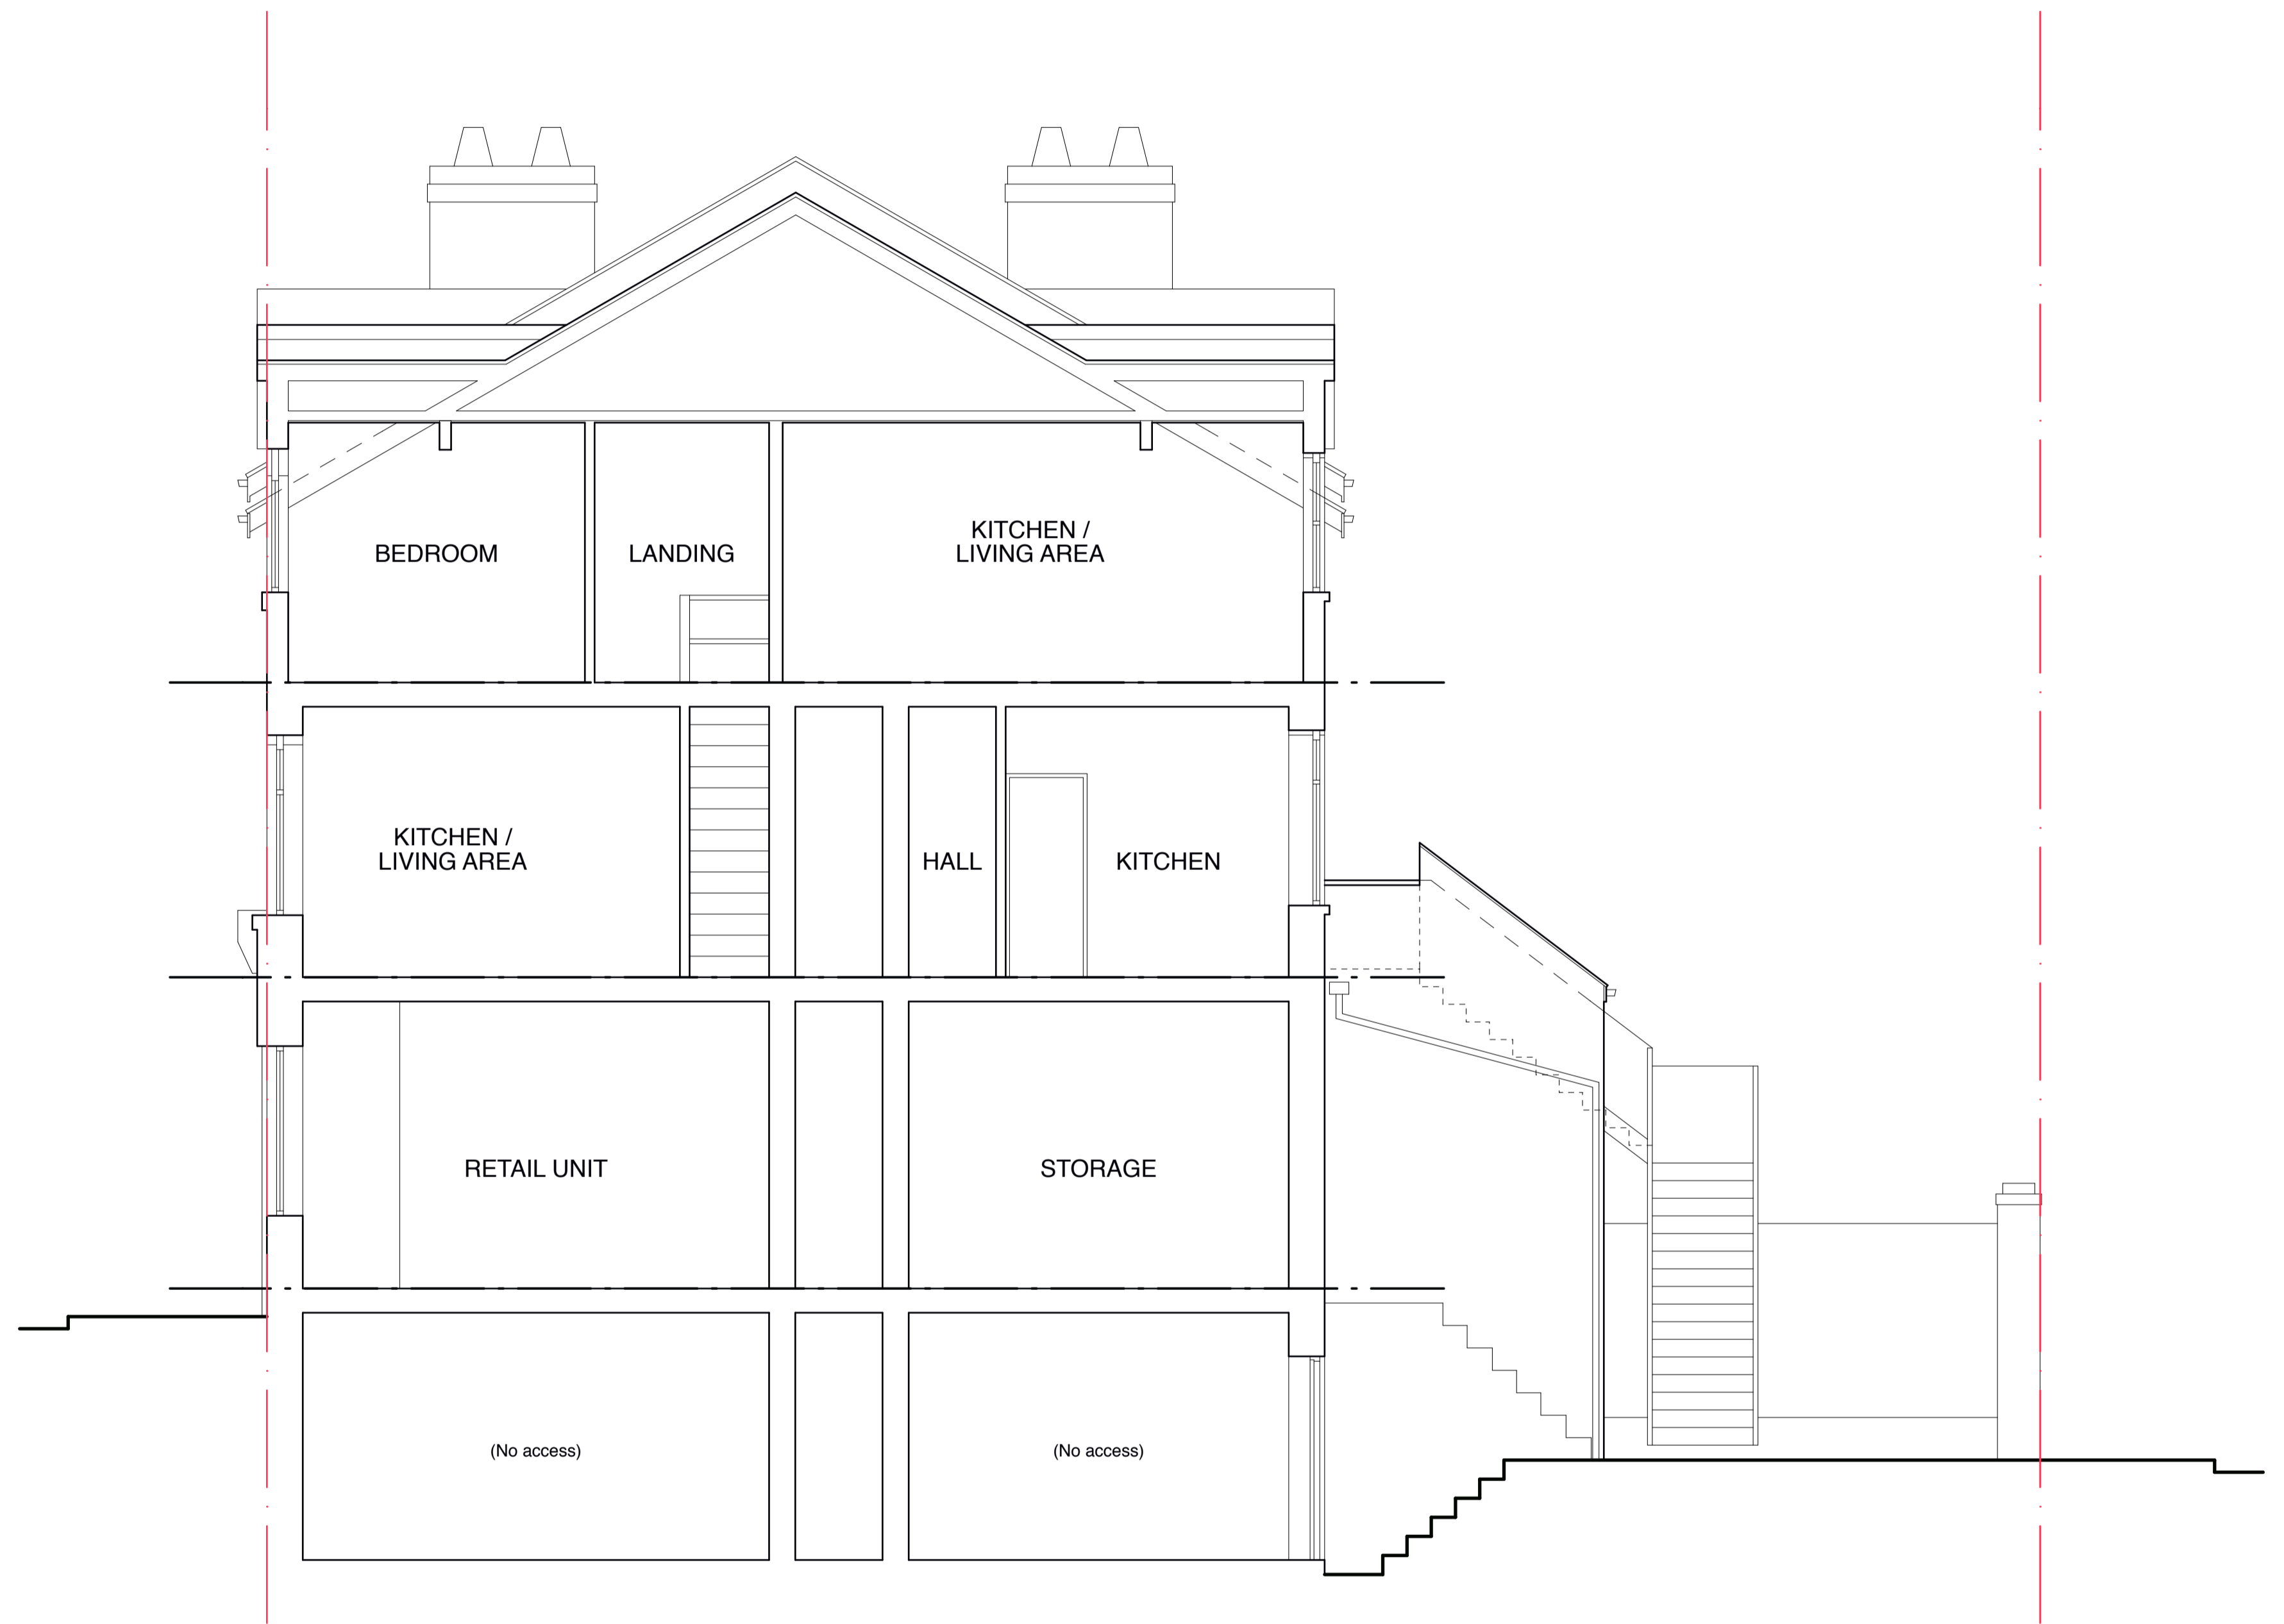

EXISTING CROSS SECTION (Thro' No. 49)

PROPOSED DEVELOPMENT OF 47 / 49 PARK ROAD, WORSBROUGH, BARNSELY	
Scale: 1:50@A1 1:100@A3	Date: June 2013
Dwg No: 003	Rev: