


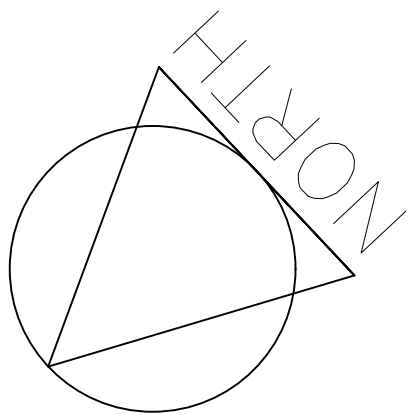

1. THIS DRAWING AND THE COPYRIGHTS AND PATENTS THEREON ARE THE PROPERTY OF NYP ARCHITECTURAL SERVICES LLP REGISTERED IN ENGLAND AND WALES NO. 4631338 AND MAY BE USED OR REPRODUCED ONLY UNDER CONTRACT.


2. CONTRACTORS AND SUB-CONTRACTORS MUST CHECK AND AGREE ALL DIMENSIONS BEFORE PREPARING SHOP DRAWINGS OR COMMENCING WORK ON SITE.

3. CONTRACTORS ARE RESPONSIBLE FOR INFORMING THE DESIGNER OF ANY DISCREPANCY DISCOVERED ON THIS DRAWING OR BETWEEN THIS DRAWING AND ANY OTHER RELATED DOCUMENT ISSUED UNDER THE STANDARD FORM OF CONTRACT IN RESPECT OF THE WORK.


4. WRITTEN DIMENSIONS ONLY ARE TO BE USED FROM THIS DRAWING IF IN ANY DOUBT ASK FOR CLARIFICATION.

Notes.


FOOTPATH

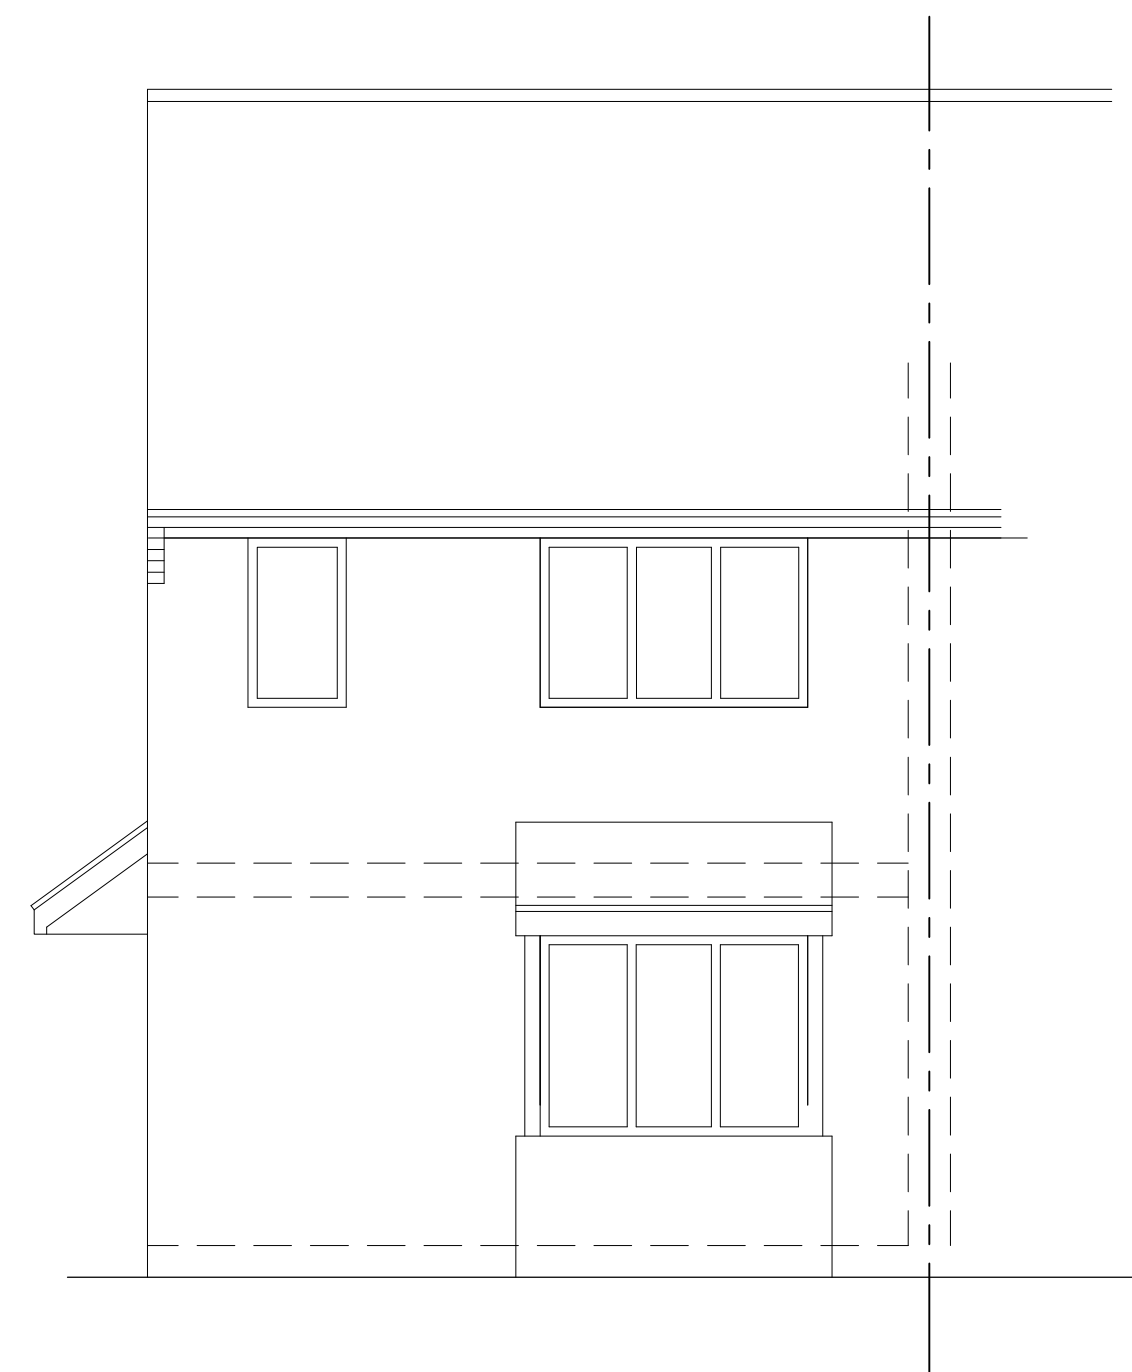


FRONT ELEVATION

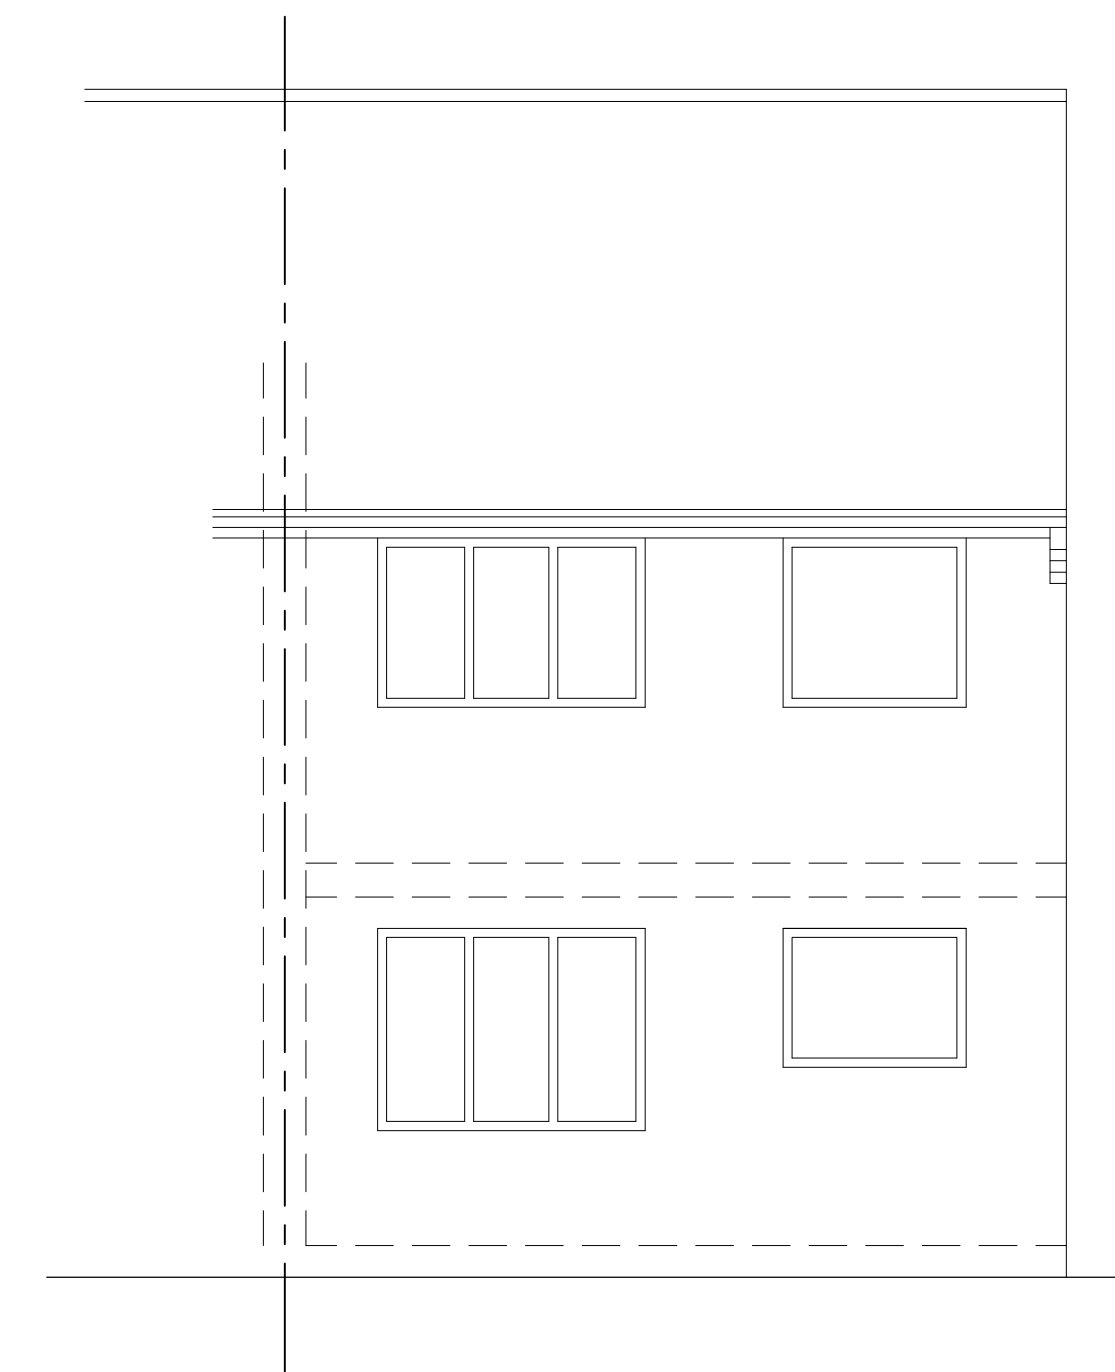


REAR ELEVATION

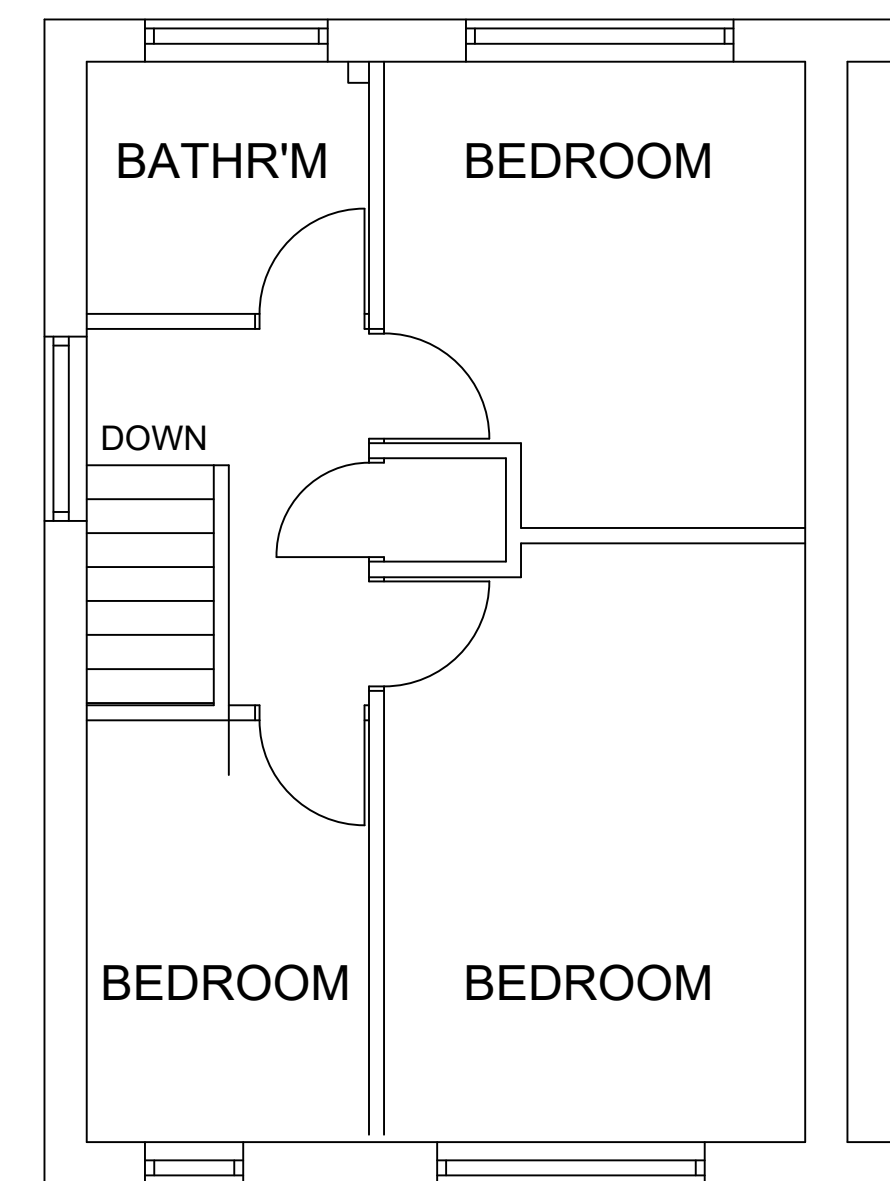

FIRST FLOOR PLAN

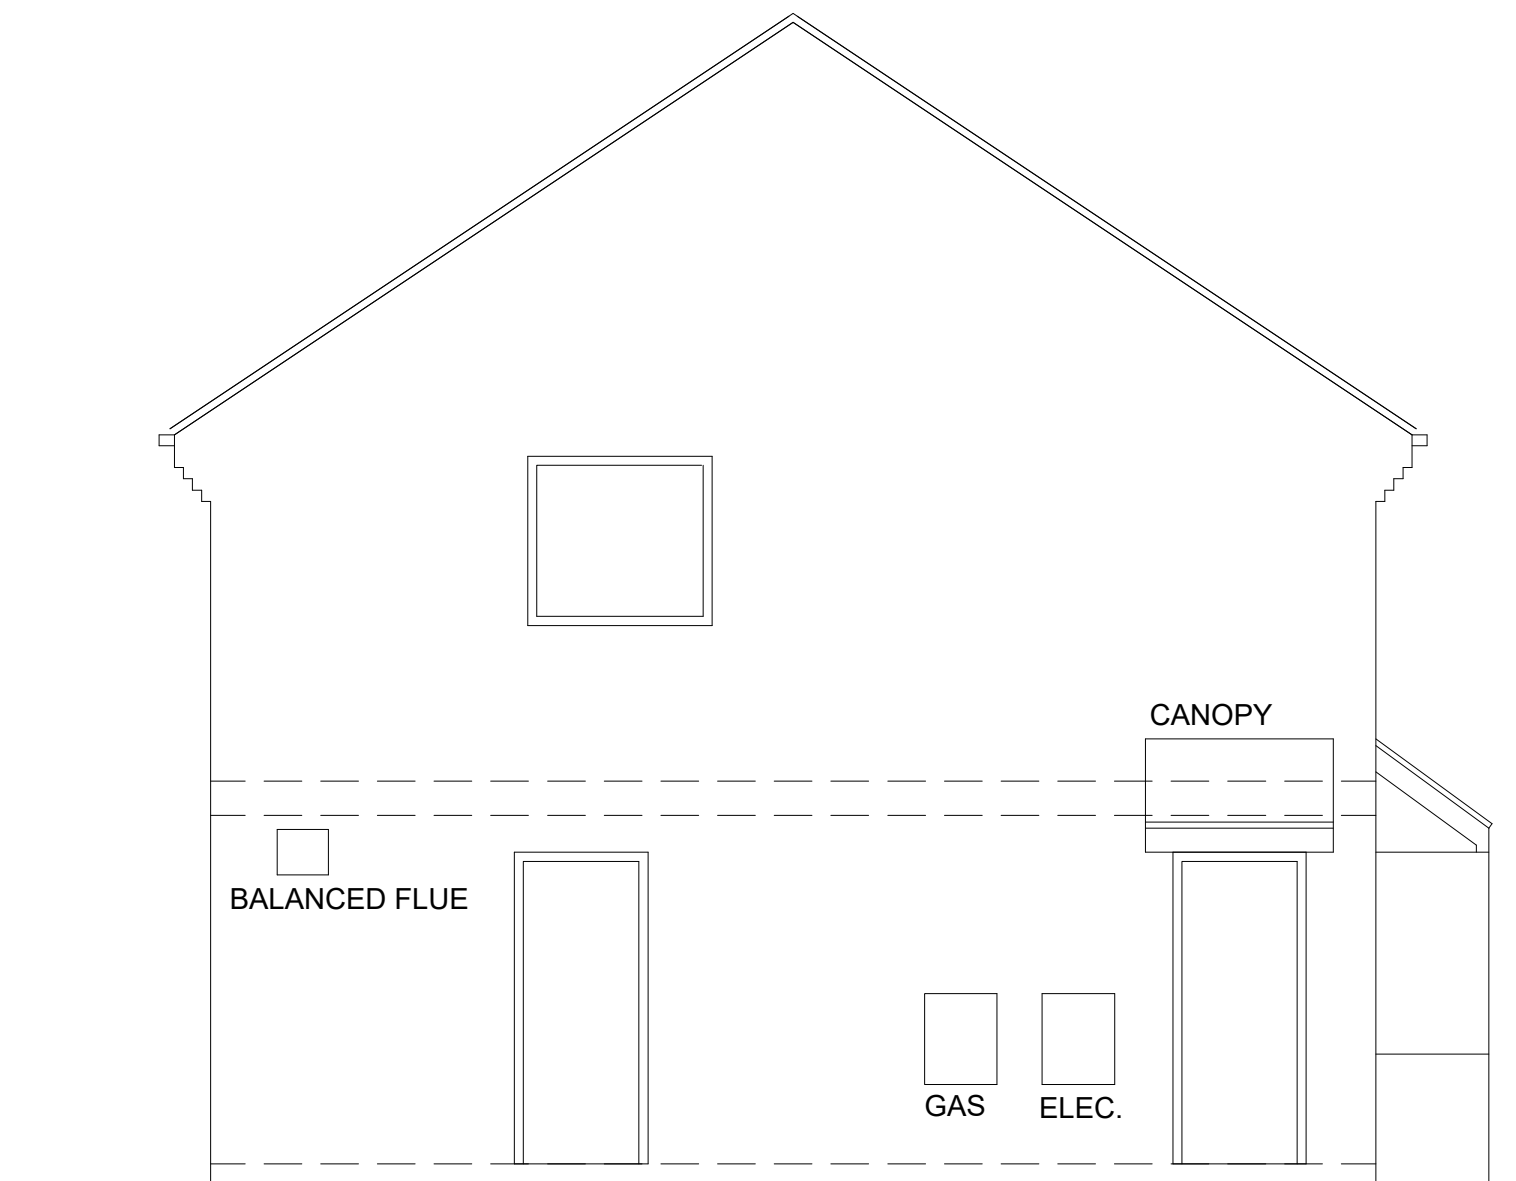

SIDE ELEVATION

 [illegible]

NYP ARCHITECTURAL SERVICES BUSINESS AND INNOVATION CENTRE, WILTHORPE, BARNESLEY, S75 1UL TEL: 01226 200889 EMAIL: scott@nypas.co.uk stephen@nypas.co.uk			
Project. PROPOSED EXTENSION 5 PENGESTON ROAD PENISTONE	Client.		
Drawing Title.	Date. APRIL 2018		Scale. 1:50 @ A1
	Ref. 04-80	Dwg. No. 01	Rev.

SHEET SIZE A1