



FRONT ELEVATION

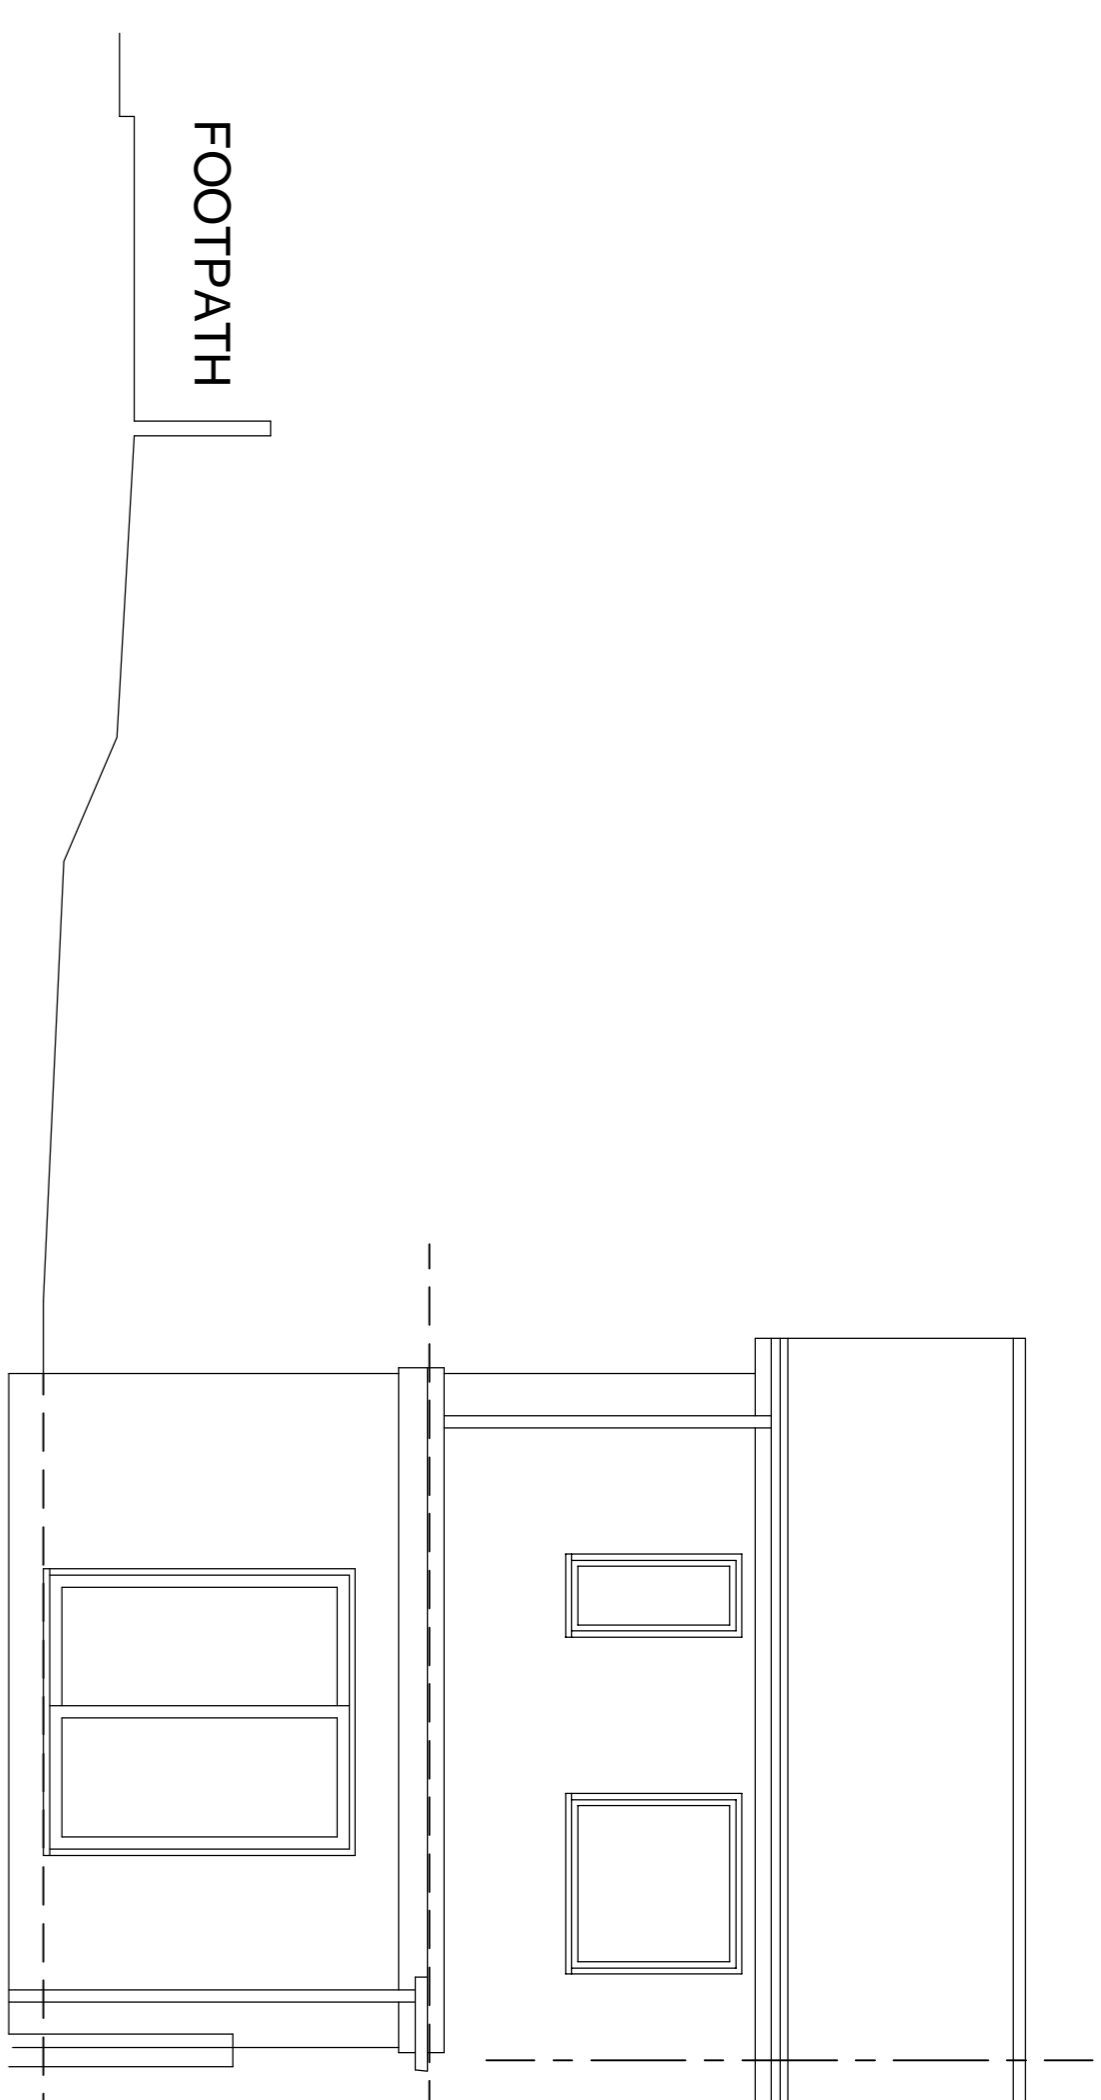


SECTION THROUGH SIDE GARDEN

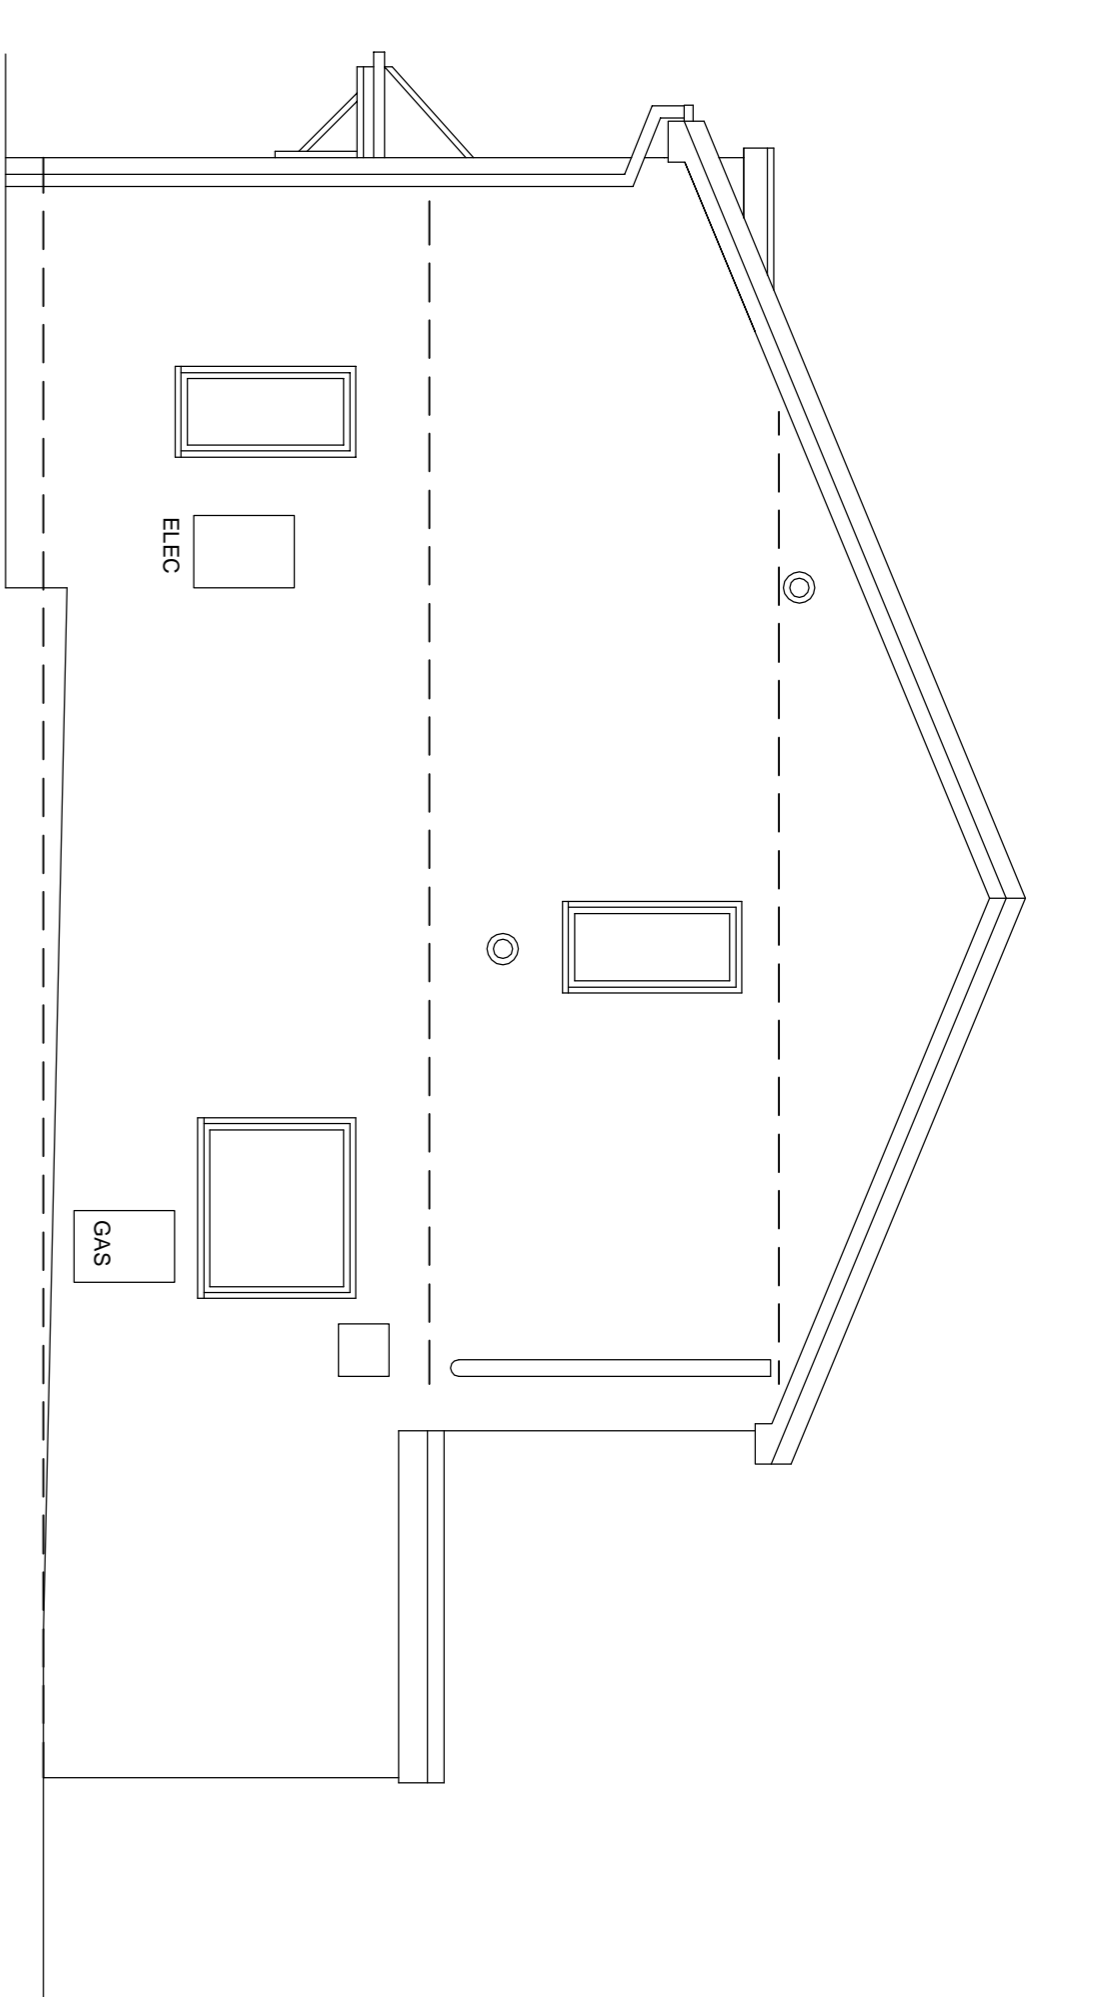


SIDE ELEVATION


REAR ELEVATION

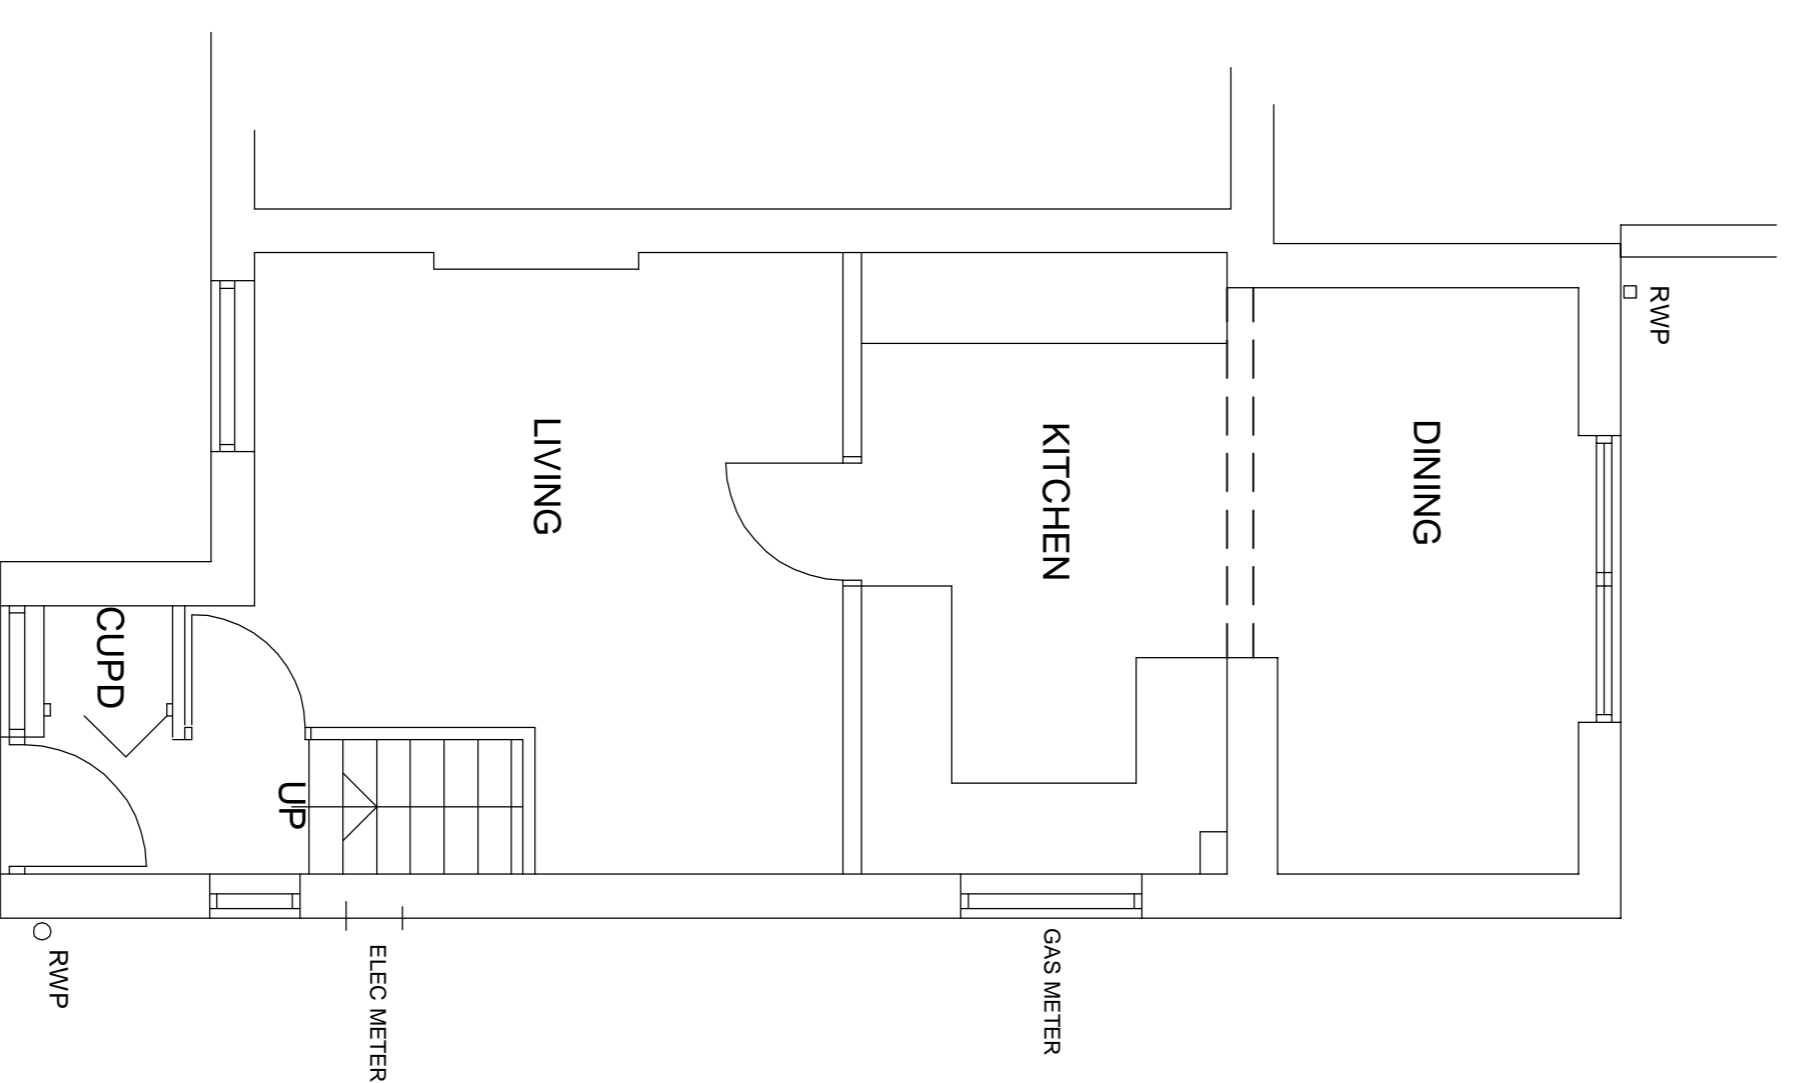


GROUND FLOOR PLAN

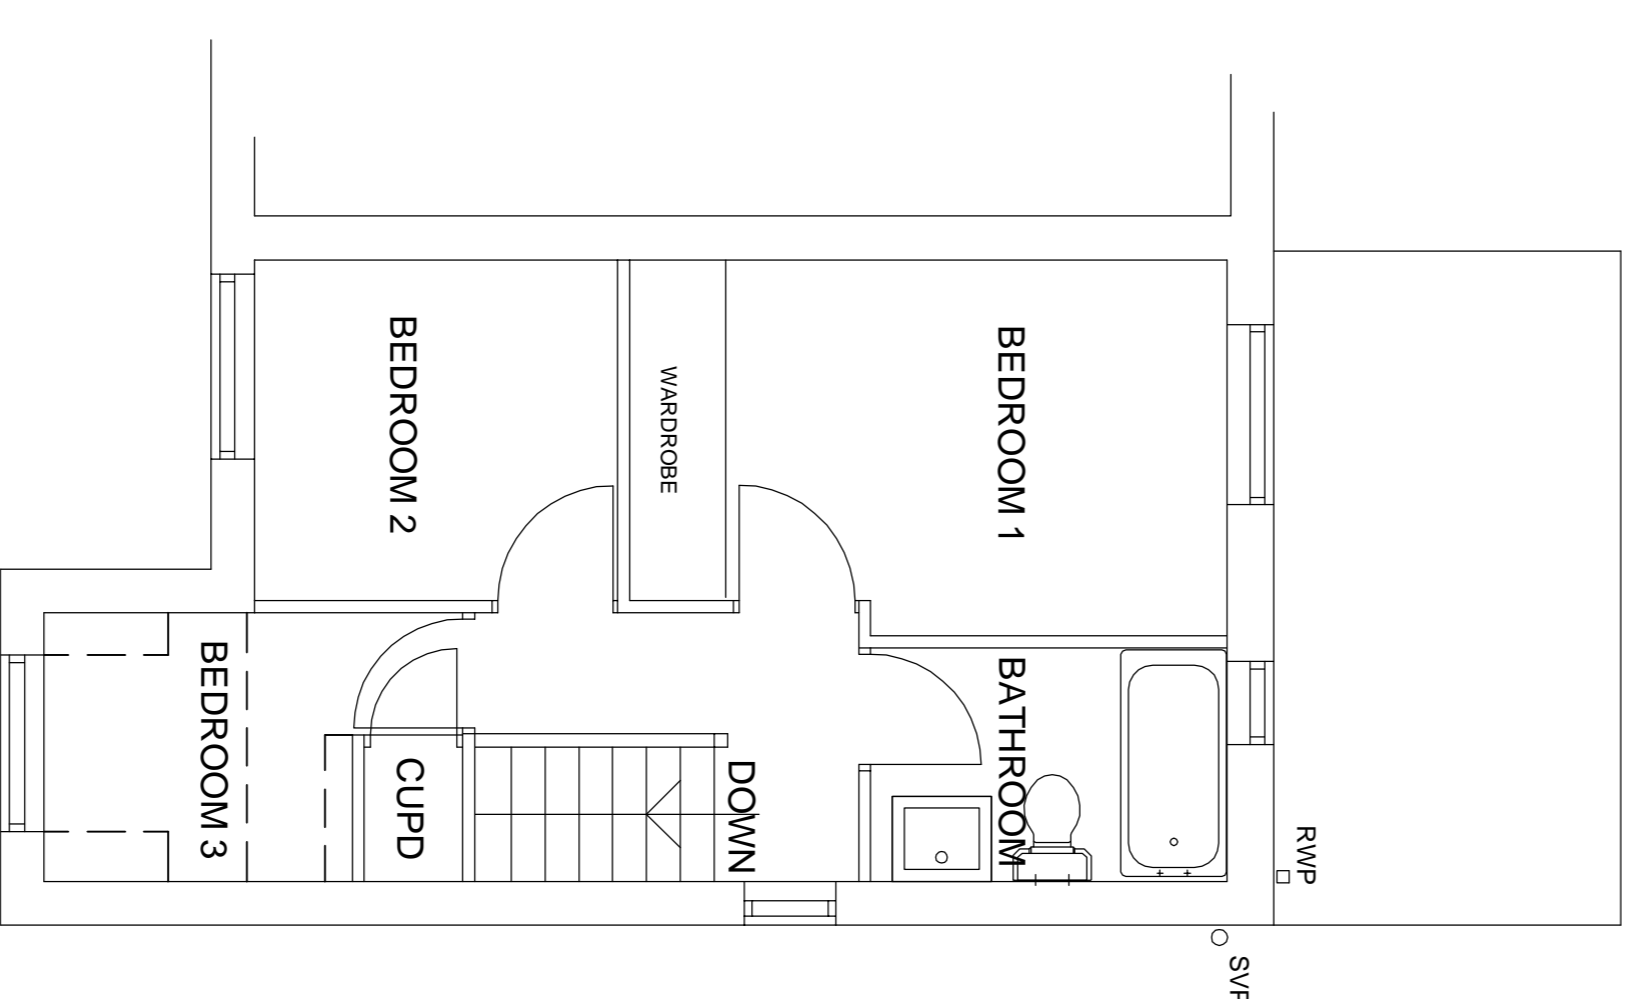

FIRST FLOOR PLAN

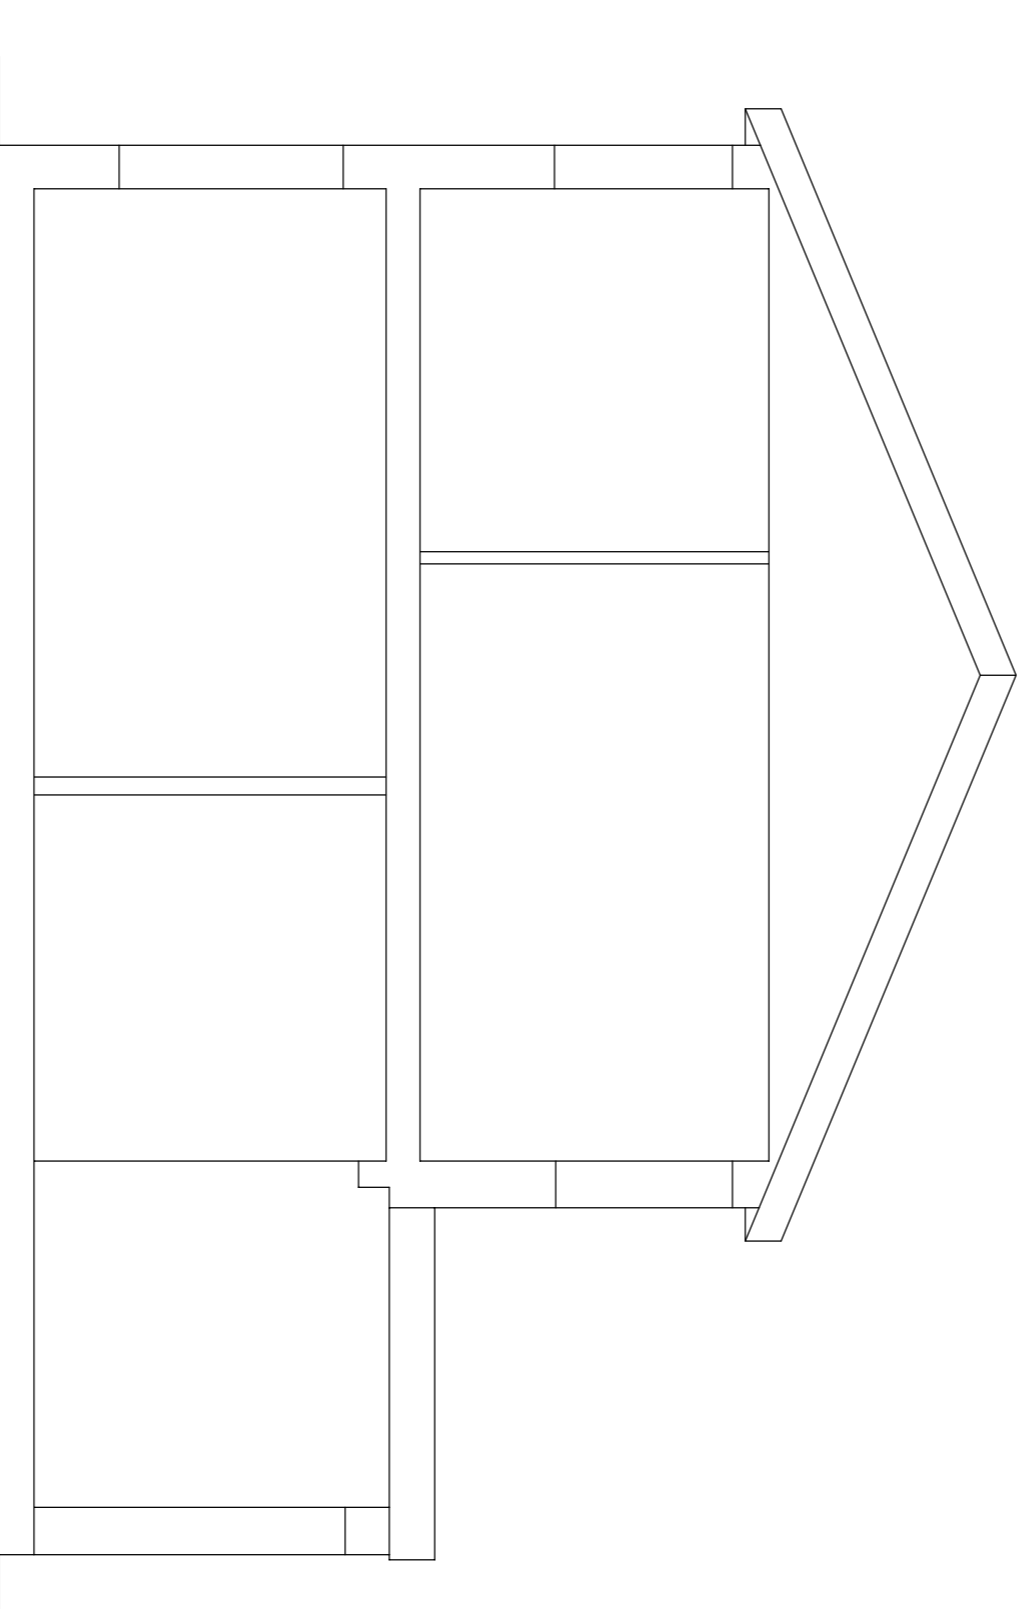

SECTION

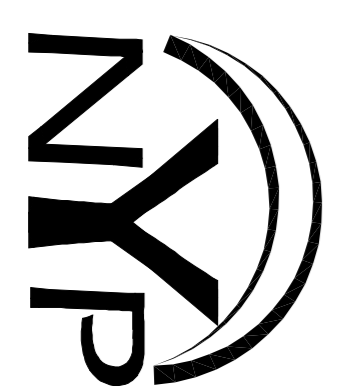

1. THE DRAWING AND THE COMPONENTS AND PARTS THEREIN ARE THE PROPERTY OF NYP ARCHITECTURAL SERVICES AND MAY BE REPRODUCED OR TRANSMITTED IN ANY FORM OR BY ANY MEANS, ELECTRONIC OR MECHANICAL, INCLUDING PHOTOCOPYING, RECORDING, OR BY ANY INFORMATION STORAGE AND RETRIEVAL SYSTEM, WITHOUT PERMISSION IN WRITING FROM NYP ARCHITECTURAL SERVICES.  
 2. CONTRACTORS AND SUB-CONTRACTORS MUST CHECK AND VERIFY ALL DIMENSIONS BEFORE PROCEEDING WITH WORK OR COMMENCING WORK ON SITE.  
 3. CONTRACTORS ARE RESPONSIBLE FOR INFORMING THE DESIGNER OF ANY DISCREPANCY, OMISSION, OR CONFLICT IN THE DRAWING OR BETWEEN THE DRAWING AND THE STANDARD FORM OF CONTRACT IN RESPECT OF THE WORK.  
 4. WRITTEN AMENDMENTS ONLY ARE TO BE USED FROM THIS DRAWING. IF ANY AMENDMENT IS FOR CLARIFICATION.

Notes:

Revisions:

Date	Suffix	Description

Date	Suffix	Description

Date	Suffix	Description

**NYP ARCHITECTURAL SERVICES**  
 The Grove, High Street, Osberton, Derby, S25 3RD. Tel: 01728 20889. E-mail: [sales@nypservices.co.uk](mailto:sales@nypservices.co.uk) / [info@nypservices.co.uk](mailto:info@nypservices.co.uk)

Project: **2 CLOVERLANDS DRIVE**

**MAPPLEWELL**

**BARNSLEY**

**PLANS AND ELEVATIONS AS EXISTING**

Client:

Date: **JULY 2016**

Ref: **03-06**

Scale: **1:50 @ A1**

Dwg. No. **01**