



1 Ground Floor Plan (Existing)
Scale: 1:50

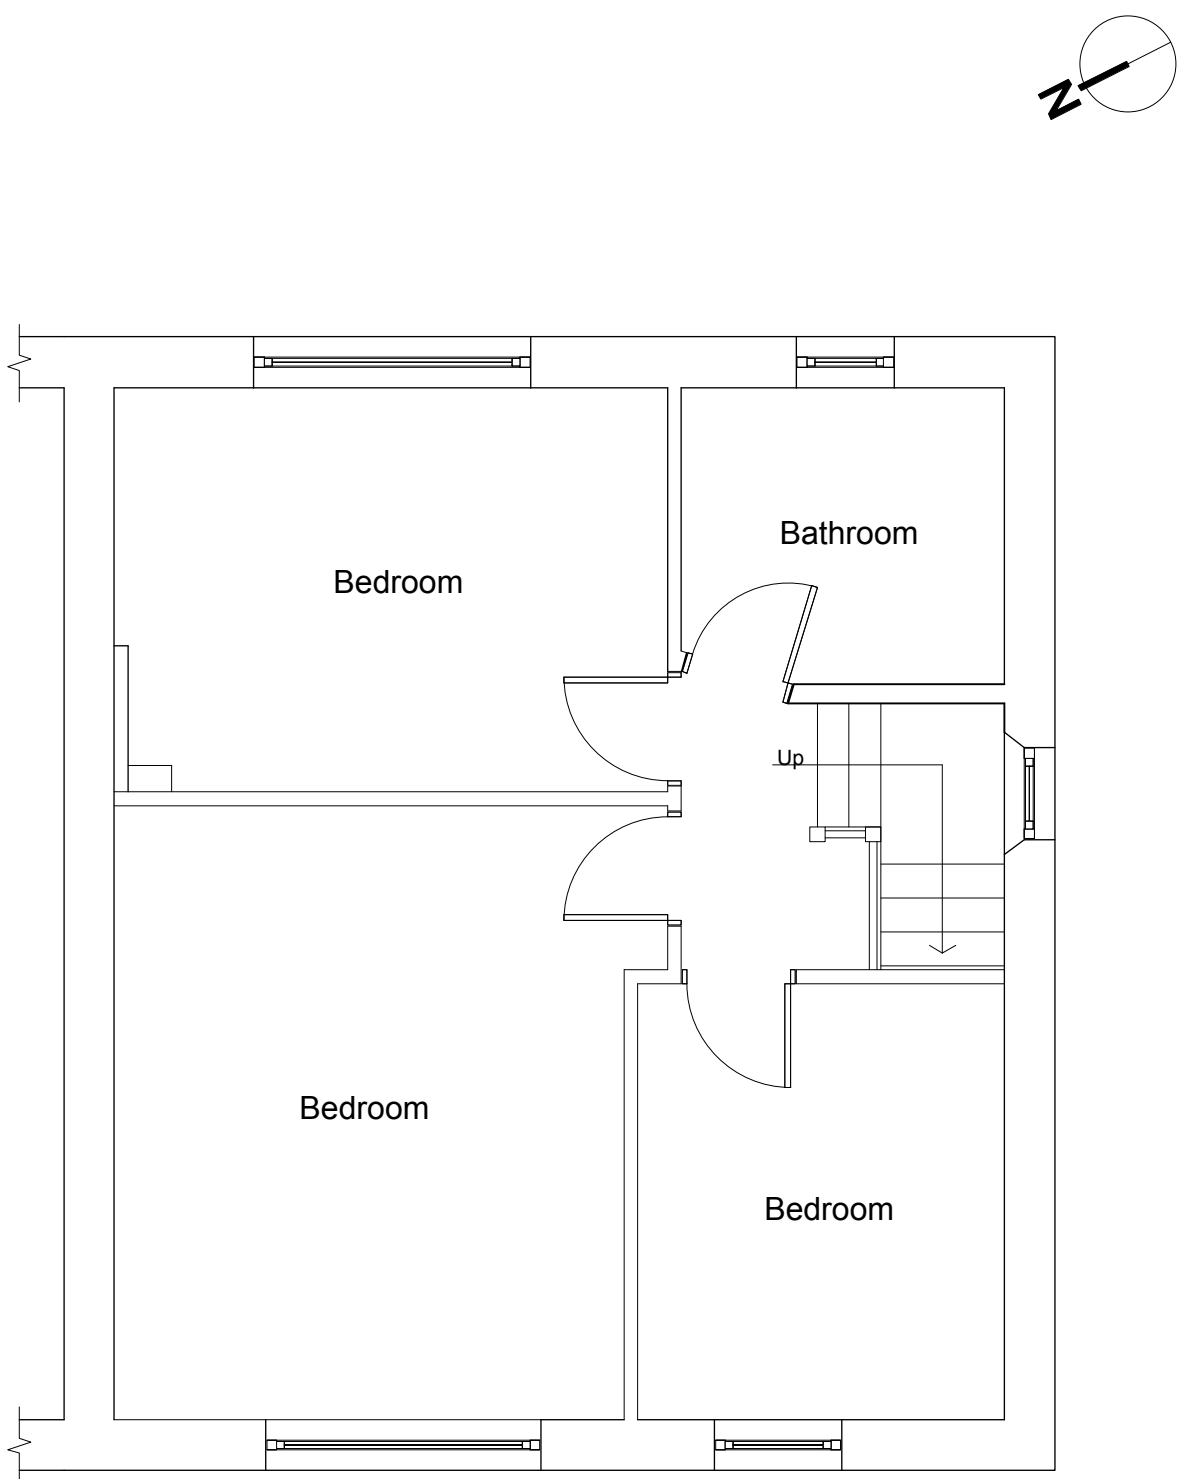

2 First Floor Plan (Existing)
Scale: 1:50

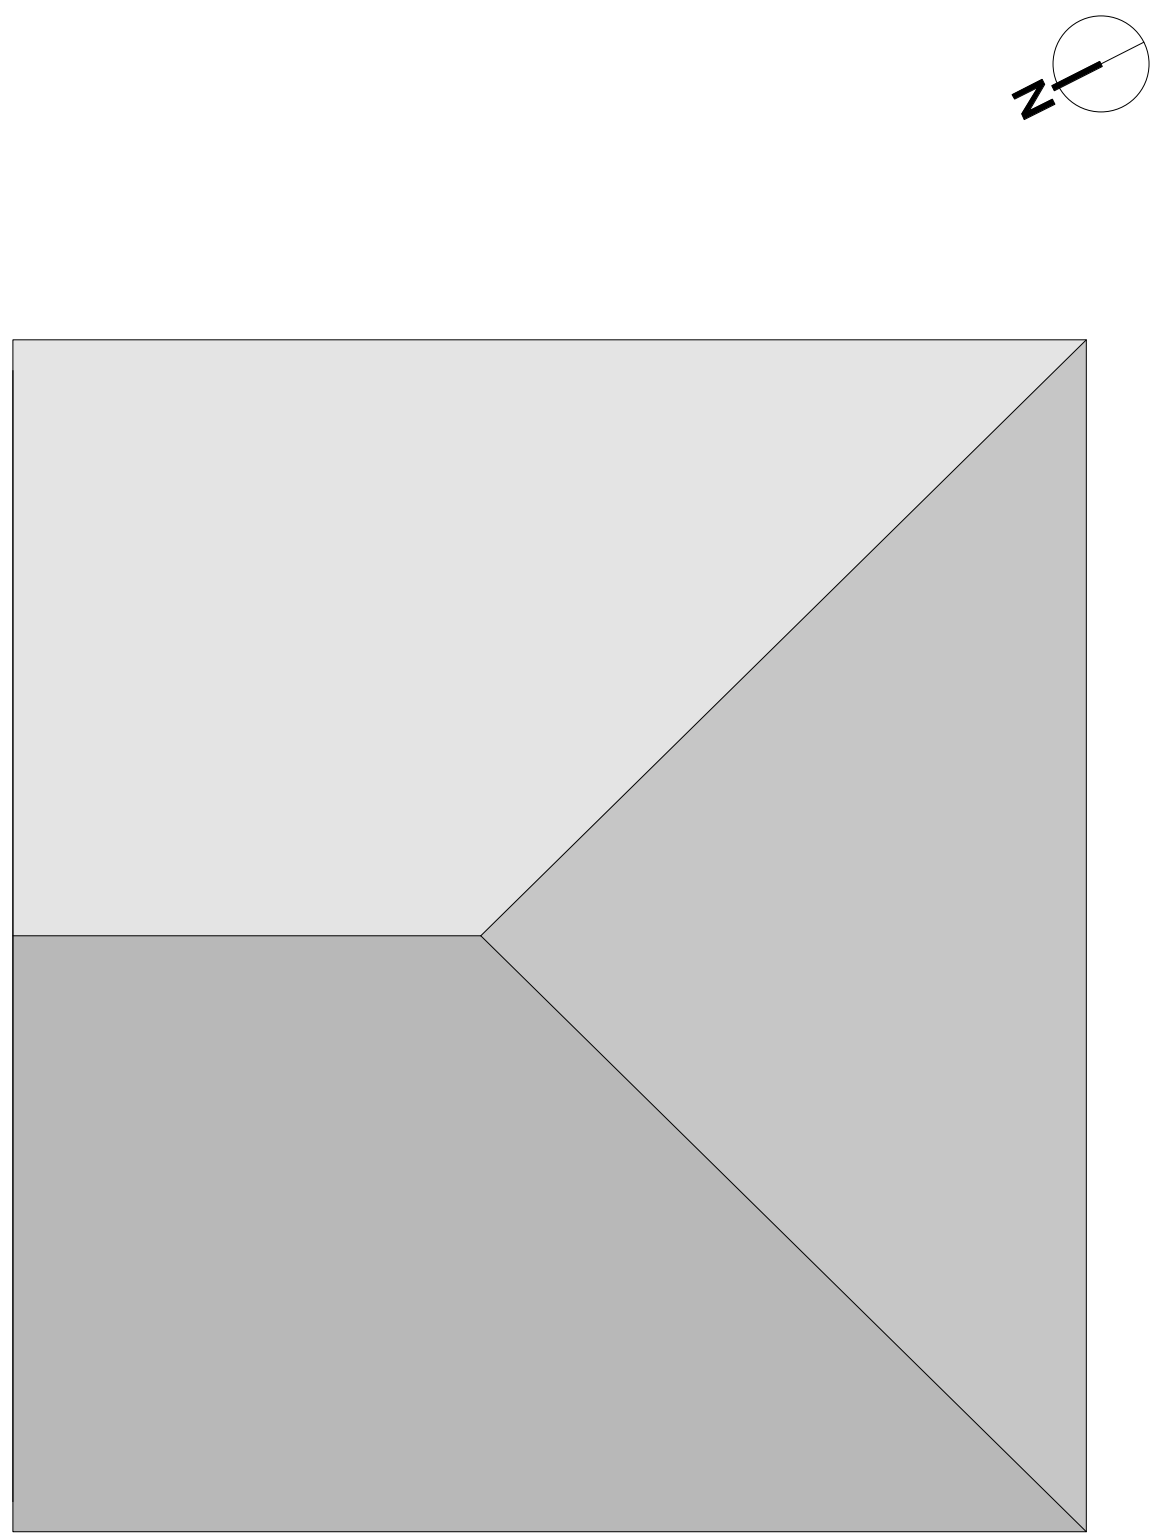

3 Roof Plan (Existing)
Scale: 1:50

REVISIONS	REV	DESCRIPTION	DATE	REVISIONS	REV	DESCRIPTION	DATE	PRACTICE NOTES	DRAWING NOTES	LOCATION	STRUCTURAL ENGINEER	PLANNING CONSULTANT	CLIENT	SIMONMICHAEL KERSHAW ARCHITECTURE		ORIGINAL SIZE
														DESIGNED	CHECKED	
														SMK	SMK	A1
															APPROVED	DATE
															SMK	06/01/2025
														STATUS		SCALE
														Preliminary Issue - Not for Construction		As indicated @ A1
														DWG No.		REV
														208_001		-
														Floor and Roof Plans (Existing)		