


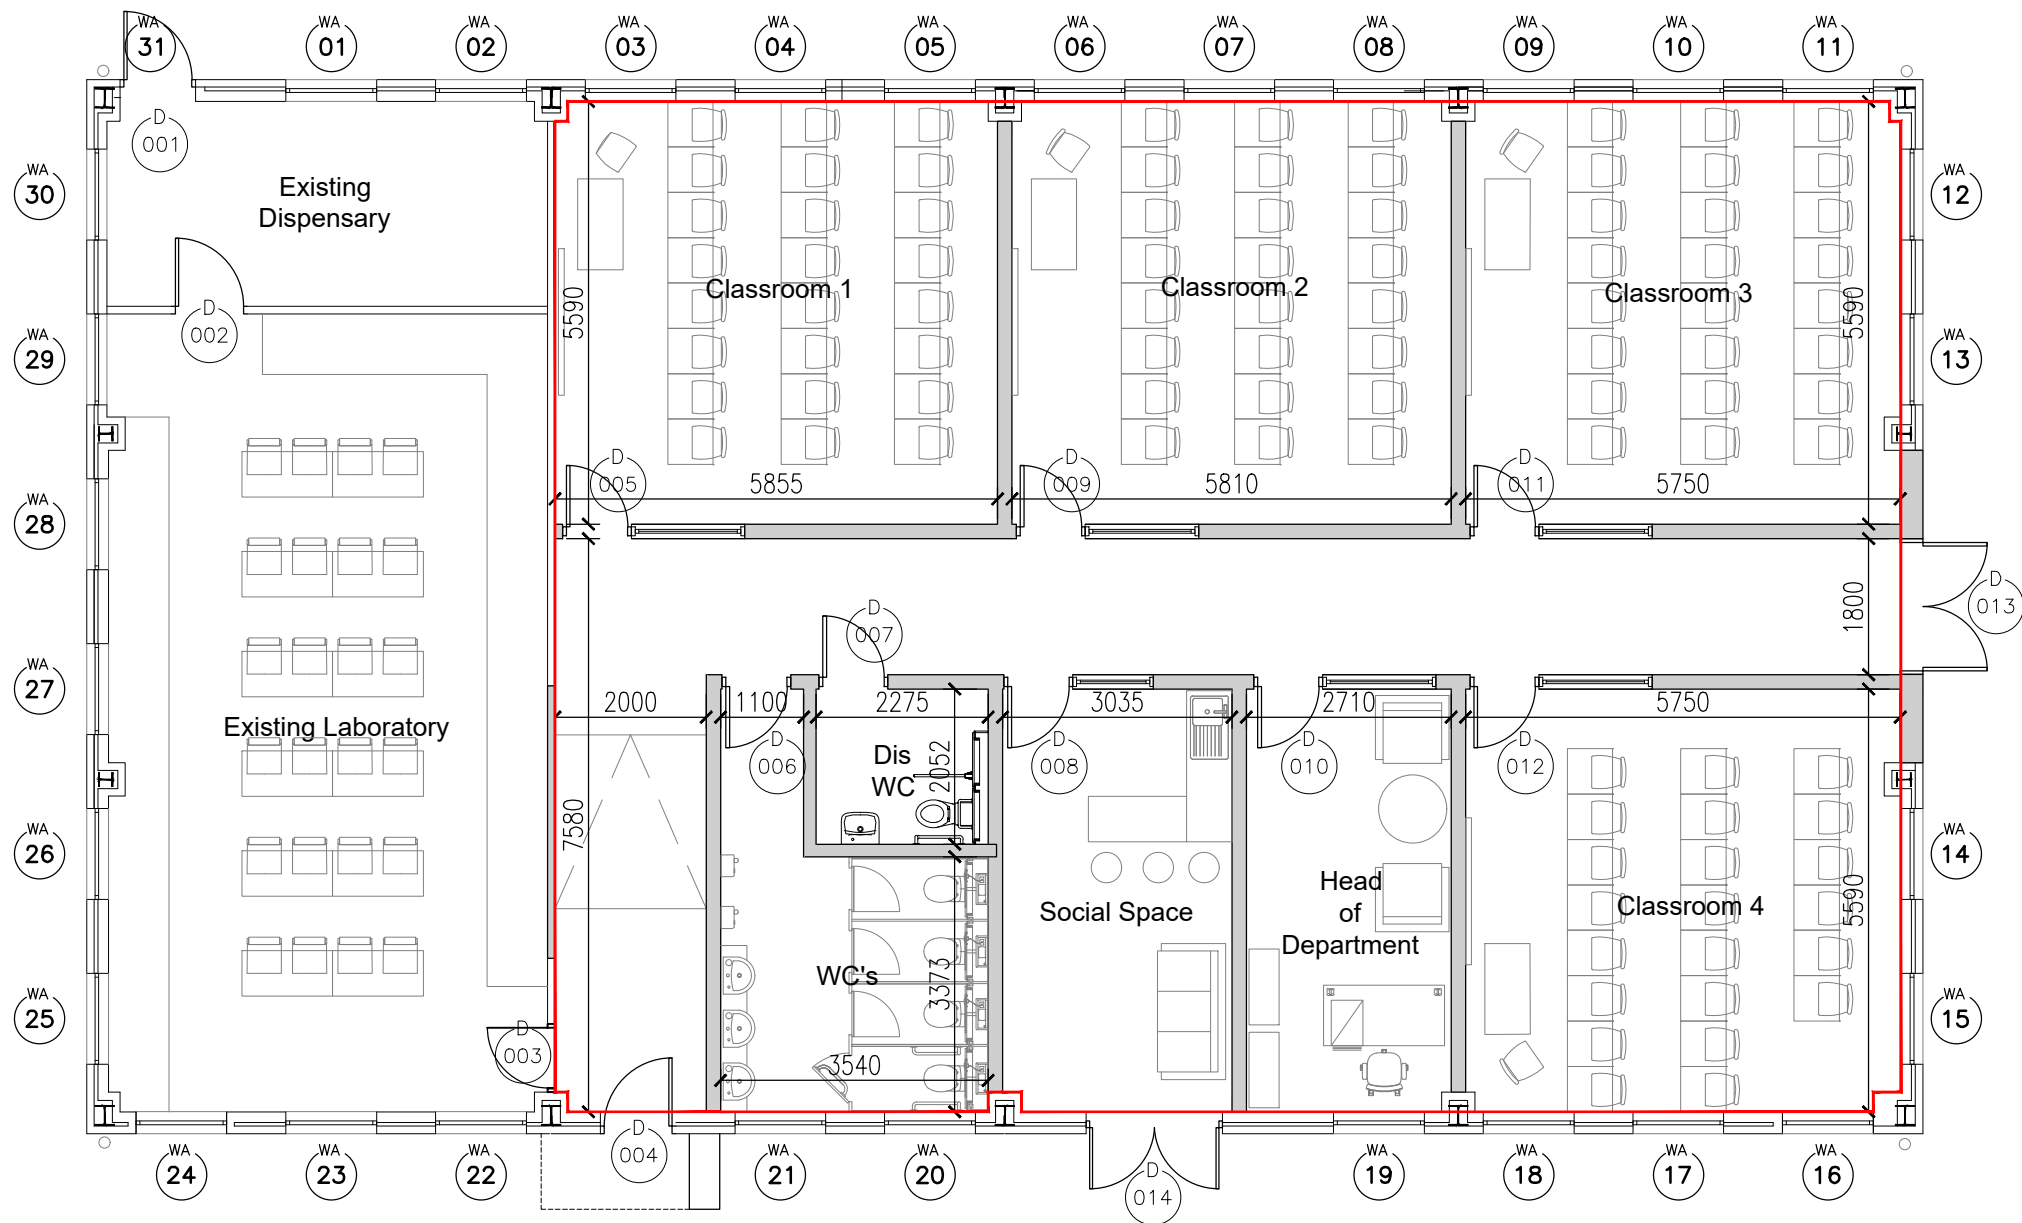

Proposed GA Floor Plan Scale 1:100

Wigfield Farm, Barnsley Tractor Shed Conversion - Phase 2 Works

GENERAL NOTES

Do NOT scale from this drawing. Use dimensions illustrated only. All dimensions and levels are in millimeters. All dimensions and levels shall be verified on site before proceeding with works. The Architect must be notified of any discrepancy.

This drawing is the property of Stem Architects Ltd. Copyright is reserved by them and the drawing issued on the condition that it is not copied, reproduced, retained or disclosed to any unauthorised person, either wholly or in part without the consent in writing of Stem Architects Ltd

Notes:

GIA 237m2

Description	Date	Drwn
CLIENT	Barnsley College	
ADDRESS	Church Street	
	Barnsley	
	South Yorkshire	

stem
Architects Ltd

22 Brayford Wharf North
Lincoln
LN1 1BN

E info@stemarchitects.co.uk
T +44 (0)1522 515900

stemarchitects.co.uk

LincolnHull

PROJECT.	Wigfield Farm, Barnsley	
No.	COM_534	
DWG TITLE.	Proposed Conversion GA Plans	
DWG No.	1201	REV *
DRWN BY.	MT	CHECKED BY. NS
SCALE.	A3@ 1:100	DATE 02/02/22
STATUS.	Construction	