


GROUND FLOOR PLAN AS PROPOSED

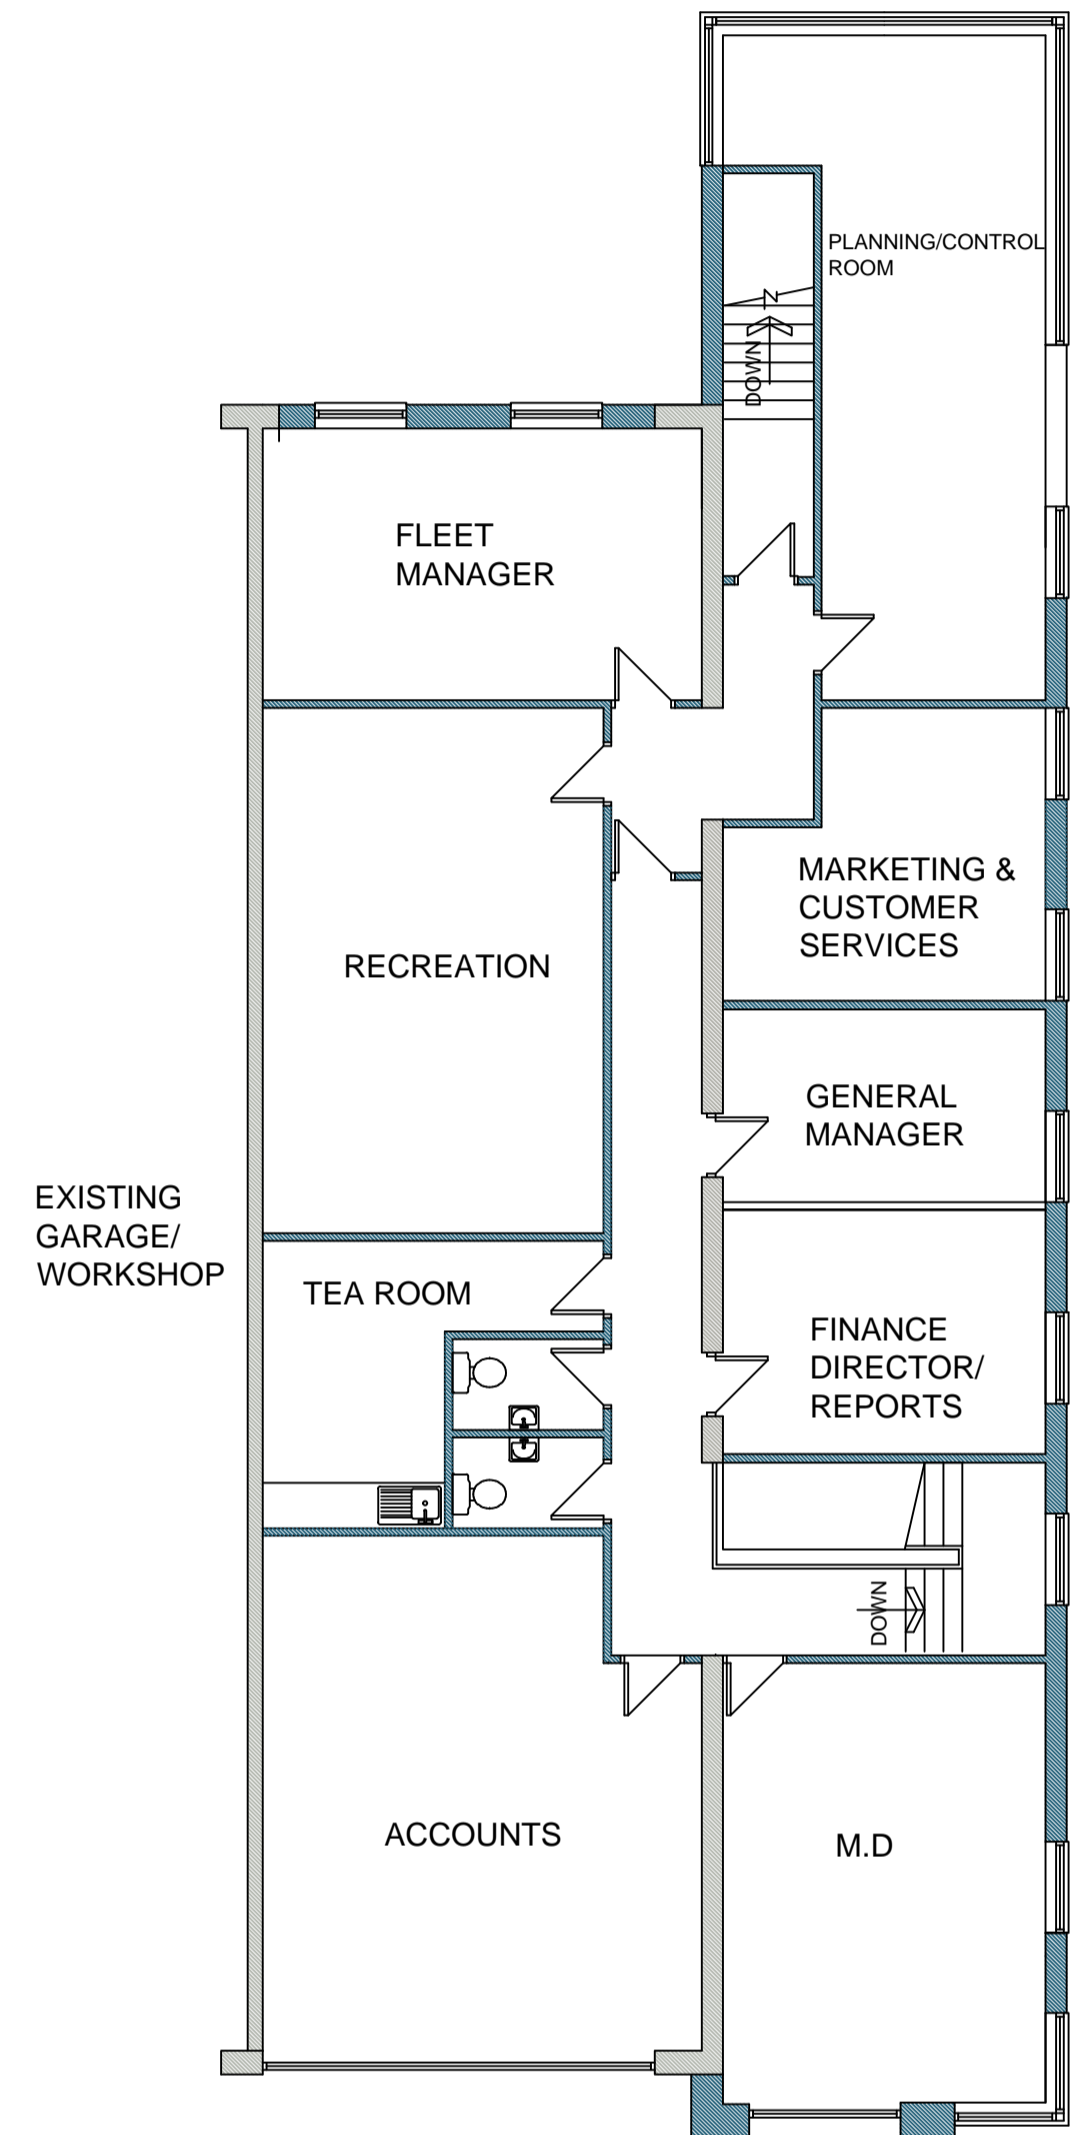

FIRST FLOOR PLAN AS PROPOSED

NEW OFFICES TO BE CONSTRUCTED OVER EXISTING SINGLE STOREY AREAS

		8 MORSTON BUSINESS PARK, WHALEY ROAD, BARUGH GREEN, BARNSELY, S75 1HQ Phone: 01226 208482 Fax: 01226 283030 Email: info@whiteaguspnership.co.uk Web: www.whiteaguspnership.co.uk			
<b>ARCHITECTURAL SERVICES AND SURVEYORS</b>		<b>Client:</b> KMS MALLINSON TRANSPORT LTD			
<b>Project:</b> EXTENSIONS AND ALTERATIONS AT KMS MALLINSON TRANSPORT LTD CLAYCLIFFE ROAD, BARNSELY		<b>Date:</b> MAY 2015 <b>Scale:</b> 1:50 @ A1			
<b>Drawing Title:</b> PLANS AS PROPOSED		<b>Ref:</b> 13-104 <b>Dwg. No.:</b> 04 <b>Rev.:</b> C			
<b>Date:</b>	<b>Suffix:</b>	<b>Description:</b>	<b>Date:</b>	<b>Suffix:</b>	<b>Description:</b>
16/06/15	A	ENTRANCE AREAS REVISED			
01/10/15	B	LAYOUT REVISED AND WORKSHOP EXT ADDED			
06/01/16	C	WORKSHOPS ADDED			