
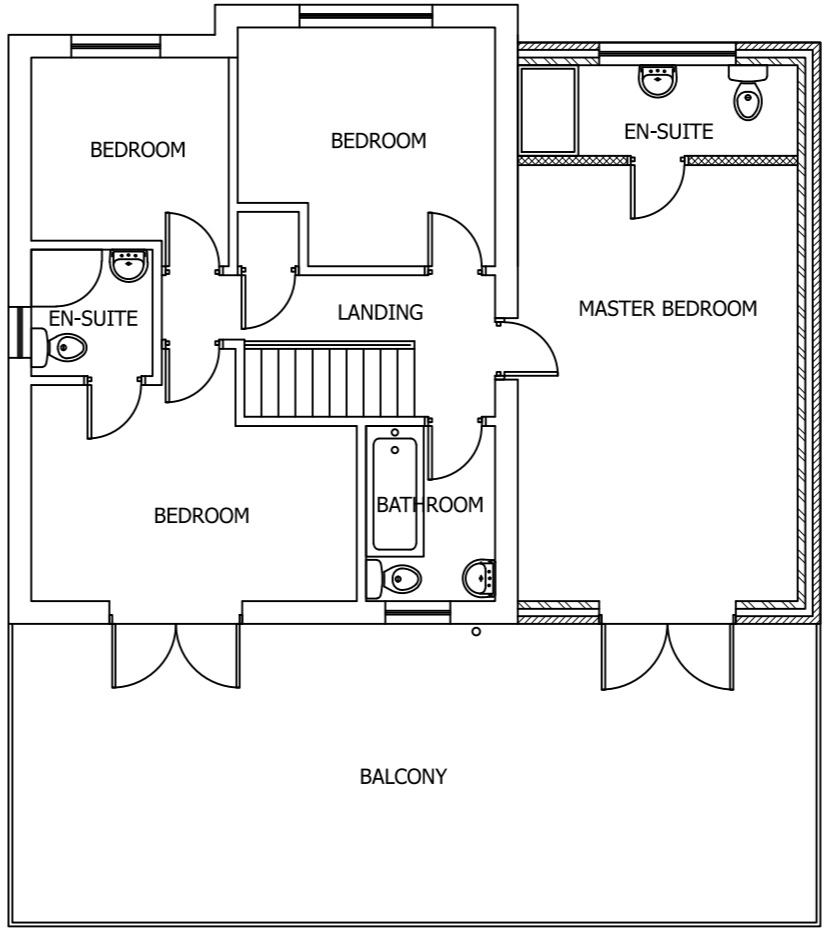
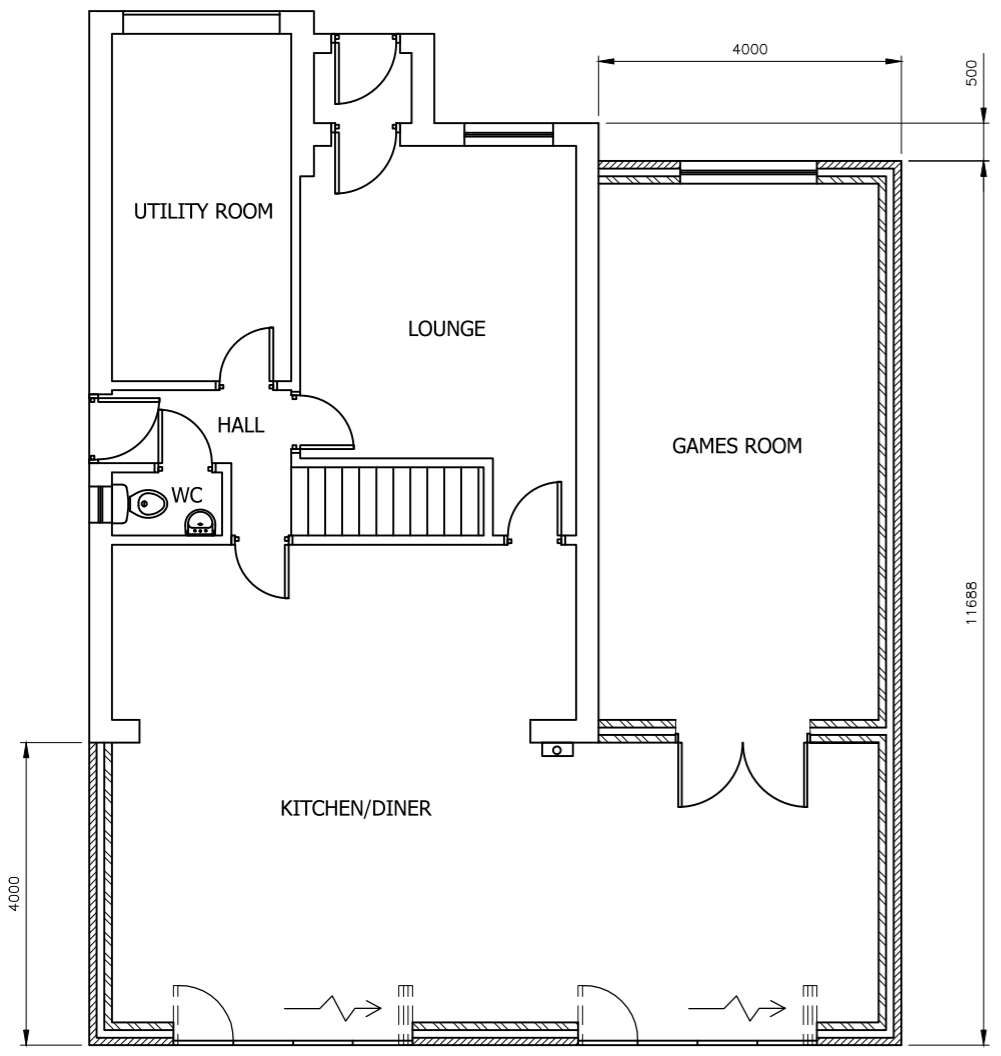
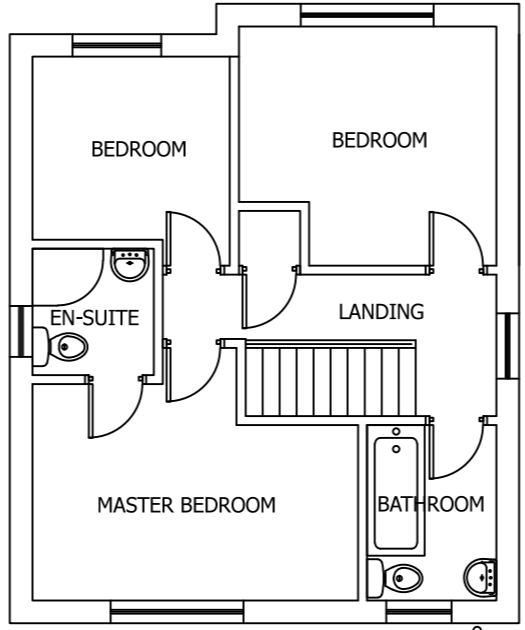


Drawing No. MSL001 -004 Rev No.

DO NOT SCALE: Contractor to check all dimensions and report any omissions or errors

NOTES

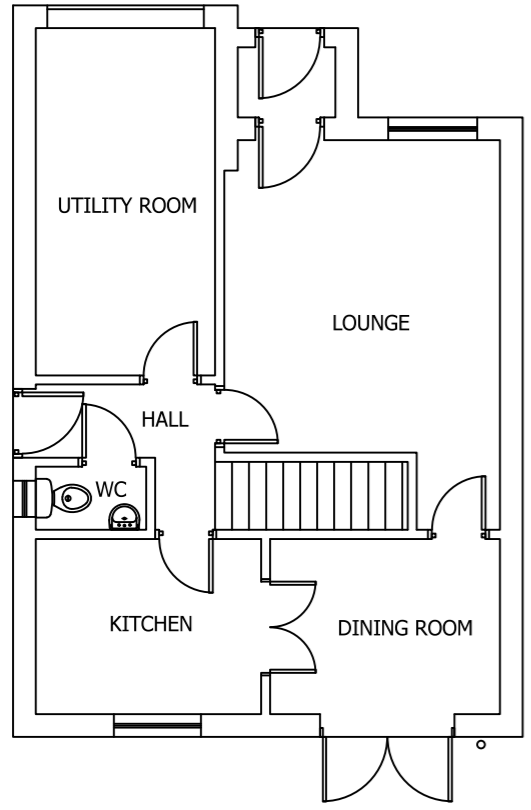

PROPOSED GROUND FLOOR PLAN  
SCALE 1:100 AT A3

PROPOSED FIRST FLOOR PLAN  
SCALE 1:100 AT A3

Rev	Description	By	Chk	App	Date
-----	-------------	----	-----	-----	------

JRB DESIGNS Ltd  
1 Saville Road  
Cudworth  
Barnsley  
S72 8LT  
Tel: 01226 383542  
Fax: 01226 380078  
Mob: 07970 541192  
Email: john@jrbdesigns.co.uk

This drawing is copyright. © jrbdesigns Ltd.

Client **MR. S LIGHTFOOT**

Drawing Title **PROPOSED PLANS**

Address **12 DEEPDALE CROFT  
BARUGH GREEN  
BARNSELY  
S75 1QG**

Project Title: **PROPOSED TWO STOREY SIDE  
& SINGLE REAR EXTENSION**

Purpose of Issue: **PLANNING**

Drawing Status **FIRST ISSUE**

Scale at A3 AS SHOWN	Drawn By JRB	Date 30/06/2021
Checked By	Date 30/06/2021	Approved By Date 30/06/2021

Project No. MSL001	Drawing No. 004	Revision -
-----------------------	--------------------	---------------

APPROVAL  INFORMATION  TENDER  CONTRACT  CONSTRUCTION