


LOW BARUGH, BARNSELEY

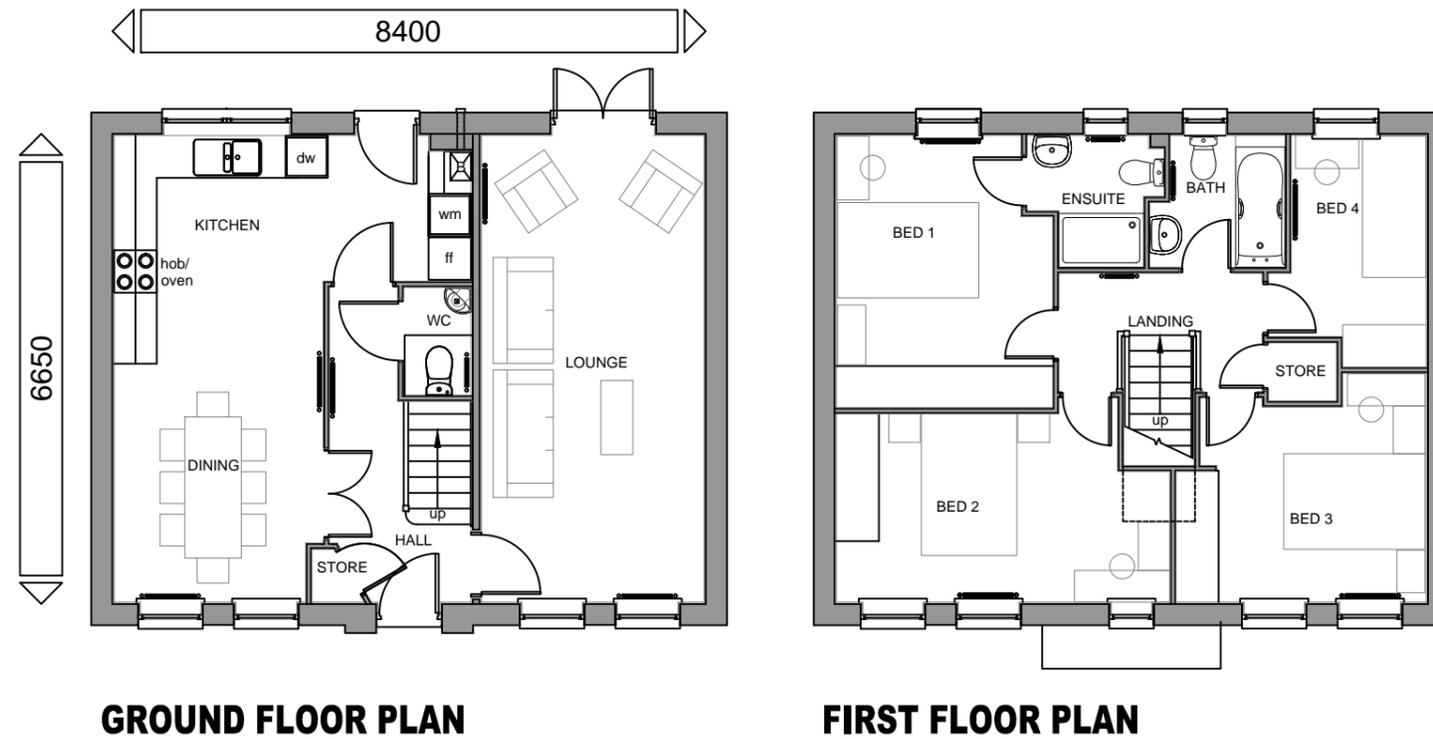

GROUND FLOOR PLAN

FIRST FLOOR PLAN

Drawing Number:
1414.101

Project:
Low Barugh
Barnsley

Date:
Nov 14

Scale @ A3:
1:100

Revision:
--

Client:
Barratt Homes
Yorkshire West Region

Drawing Title:
Planning drawings, house type floor plans:
Thornbury (AS)

STEN Architecture Ltd
Suite 10, Unit 3,
Benton Office Park,
Bennett Avenue,
Horbury,
Wakefield,
WF4 5RA
Telephone: 01924 669424

Web: www.sten-architecture.co.uk

Twitter: @STEN_arch

Facebook: [stenarchitectureltd](https://www.facebook.com/stenarchitectureltd)

Linkedin: Sten Architecture

