





FRONT ELEVATION AS PROPOSED



REAR ELEVATION AS PROPOSED

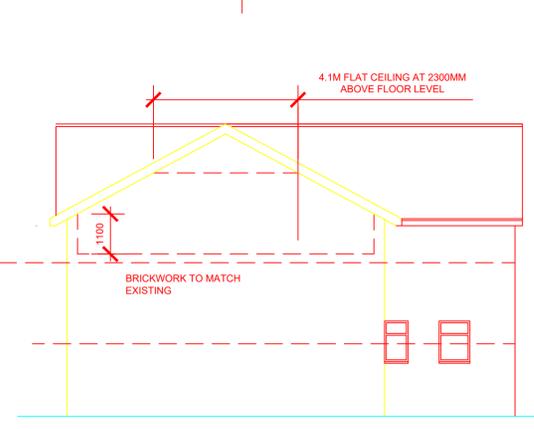


SIDE ELEVATION AS PROPOSED

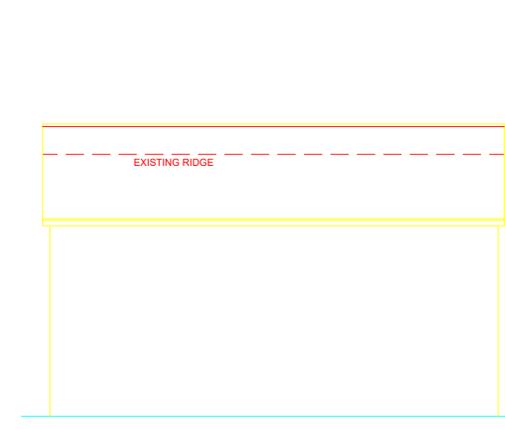


SIDE ELEVATION AS PROPOSED




LOCATION PLAN  
SCALE 1:1250

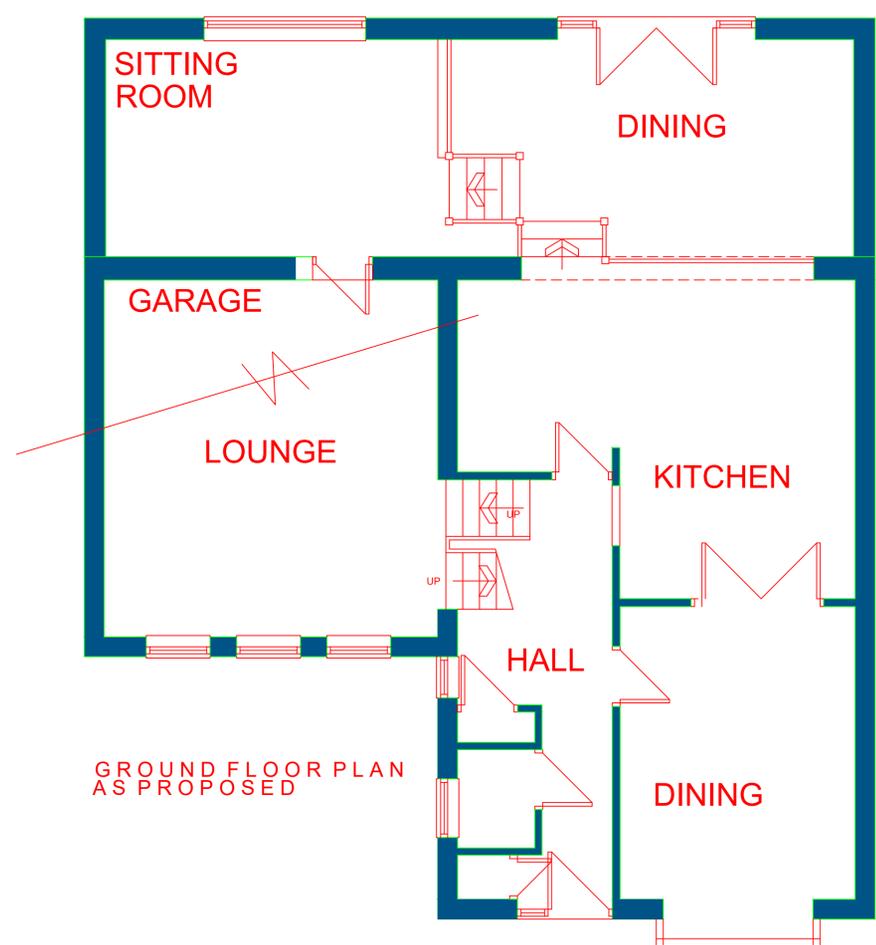

GROUND FLOOR PLAN AS PROPOSED

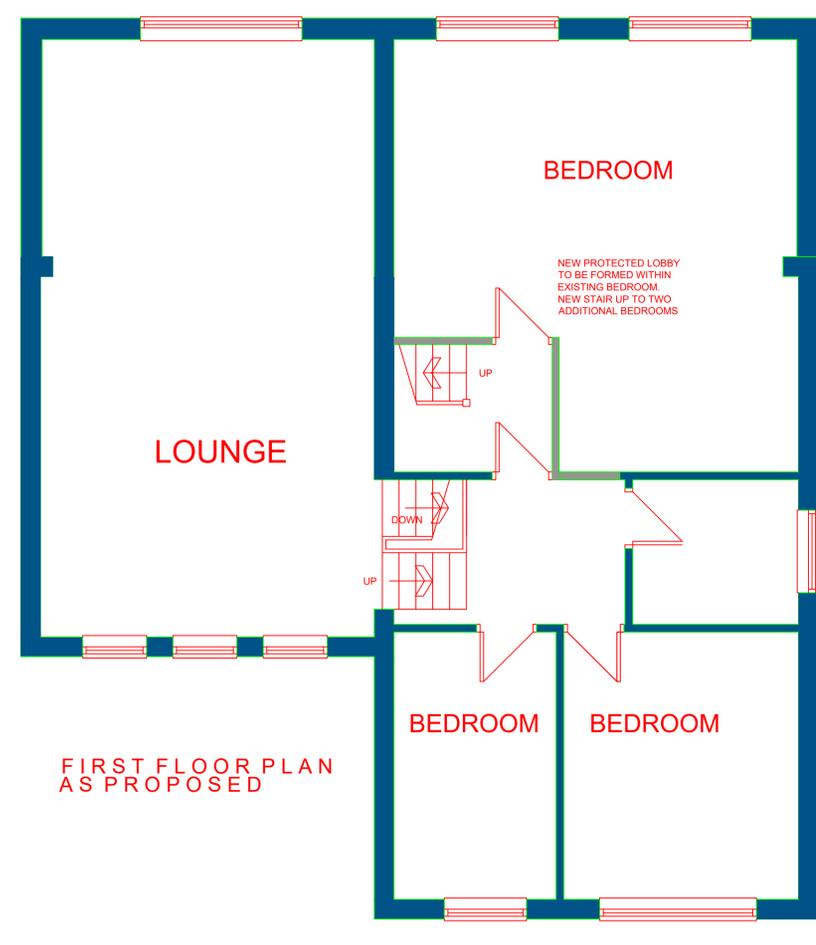

FIRST FLOOR PLAN AS PROPOSED

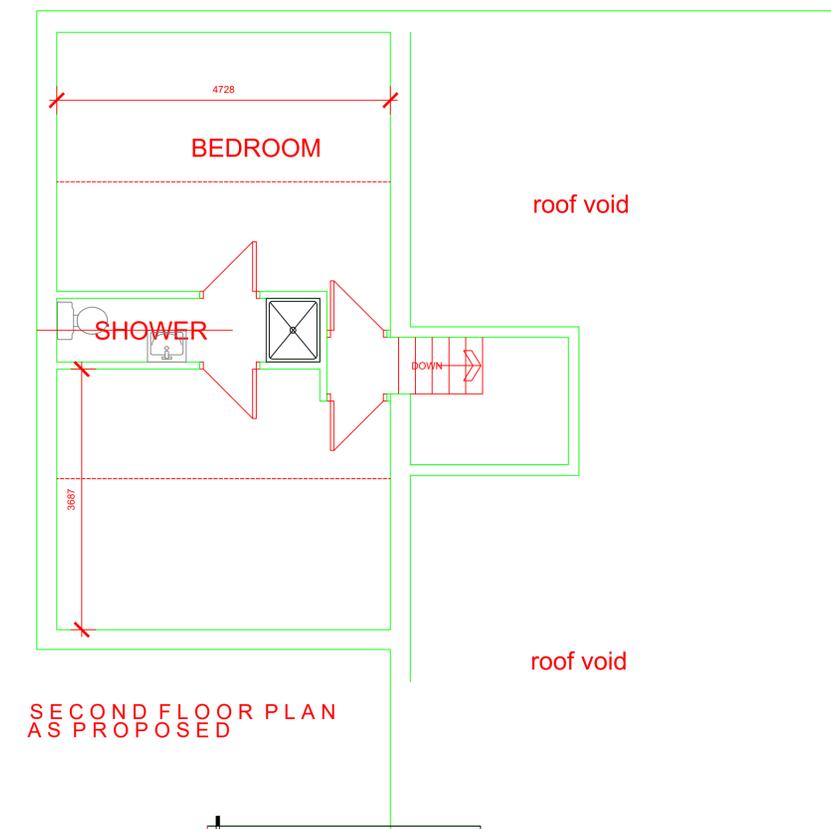

SECOND FLOOR PLAN AS PROPOSED

		OFFICE ONE, 34 VICTORIA ROAD, BARNSELEY, S70 2BU		Phone: 01226 208482
ARCHITECTURAL SERVICES		Client: MR & MRS MARK BRAZIER		Email: info@whiteaguspартnership.co.uk Web: www.whiteaguspартnership.co.uk
Project: PROPOSED EXTENSION AT 3 COLSTER CLOSE BARNSELEY S75 2LR		Date: OCT 2020		Scale: 1:50 & 1:100 @ A1
Drawing Title: PLANS AND ELEVATIONS		Ref: 20-136	Dwg. No. 02	Rev. D
Date 12-10-20 16-10-20 08-01-21 14-04-21	Suffix A B C D	Description REVISED TO CLIENTS REQUIREMENTS REVISED TO CLIENTS REQUIREMENTS UPDATED EXISTING ROOF RAISED	Date	Suffix Description