




SOUTH EAST ELEVATION



NORTH EAST ELEVATION




NORTH WEST ELEVATION

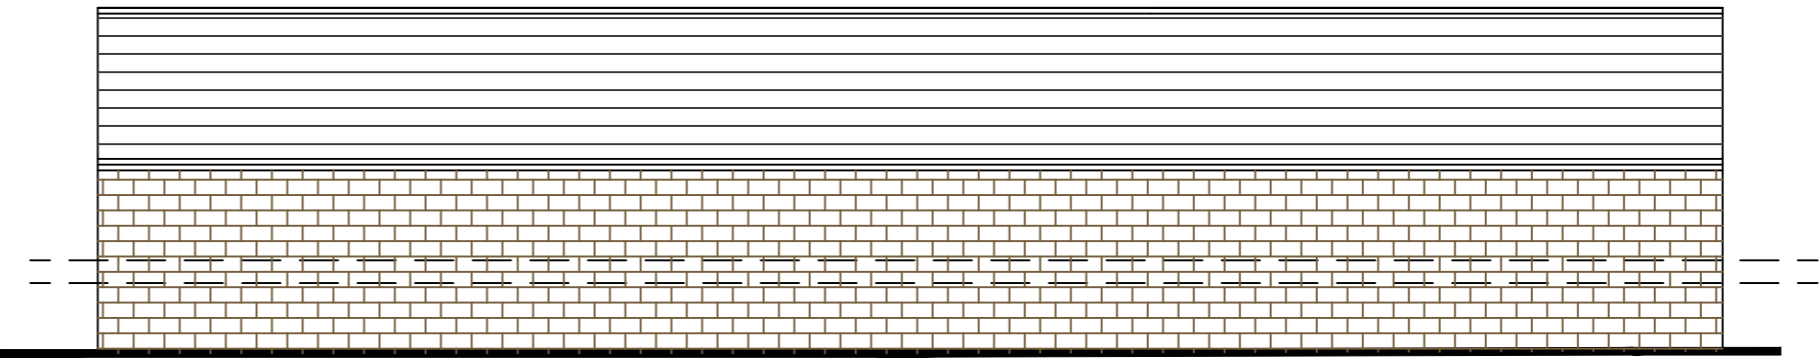

SOUTH WEST ELEVATION




SOUTH EAST ELEVATION

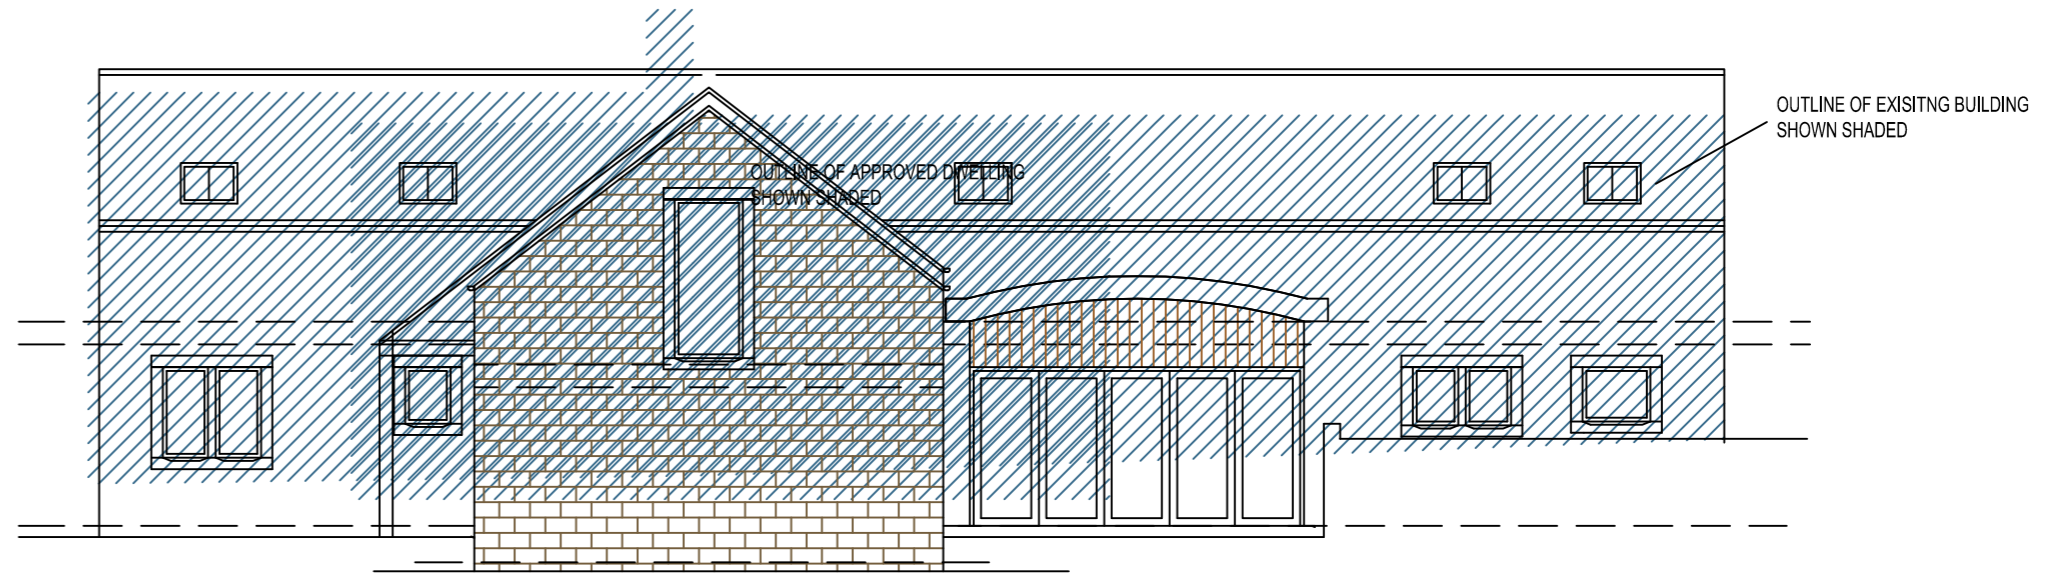

NORTH EAST ELEVATION



NORTH WEST ELEVATION

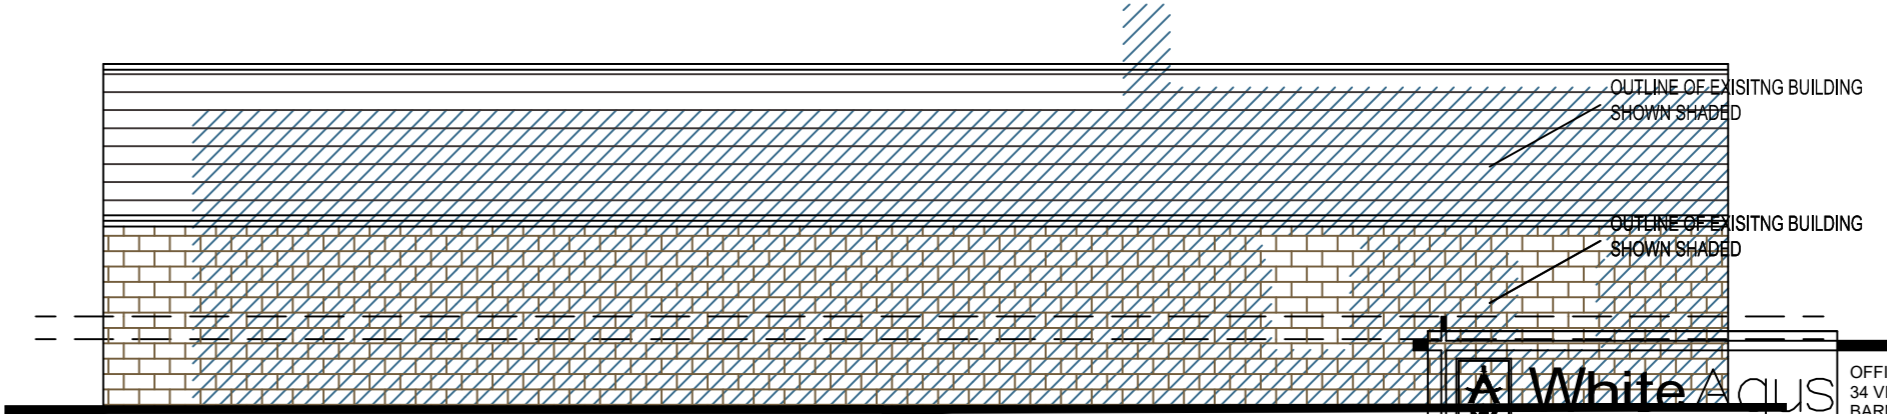

SOUTH WEST ELEVATION

**White Agus** PARTNERSHIP  
ARCHITECTURAL SERVICES

OFFICE ONE  
34 VICTORIA ROAD  
BARNSLBY,  
S70 2BU  
Email: info@whiteaguspартnership.co.uk  
Web: www.whiteaguspартnership.co.uk  
Phone: 01226 208482

Project: PROPOSED DWELLING BOTHY COTTAGE, WHARNCLIFFE ESTATE WORTLEY		Client: MARRICH DEVELOPMENTS LTD	
Drawing Title: ELEVATIONS AND SITE PLAN		Date: APRIL 2019	Scale: 1:100 @ A1
Ref: 18-218	Dwg. No. 02	Rev. F	

Date	Suffix	Description	Date	Suffix	Description
03-06-19	A	REVISED TO CLIENTS REQUIREMENTS	10-10-19	F	ROOFLIGHT TO BED 2 REVISED
27-06-19	B	GARAGE ELEVATIONS ADDED			
28-08-19	C	REVISED FOLLOWING MEETING WITH P.A.			
23-09-19	D	ROOF LIGHTS REVISED			
03-10-19	E	FLOOR LEVELS & ROOF REVISED			