


PROPOSED SITE PLAN
Scale 1:500@A1

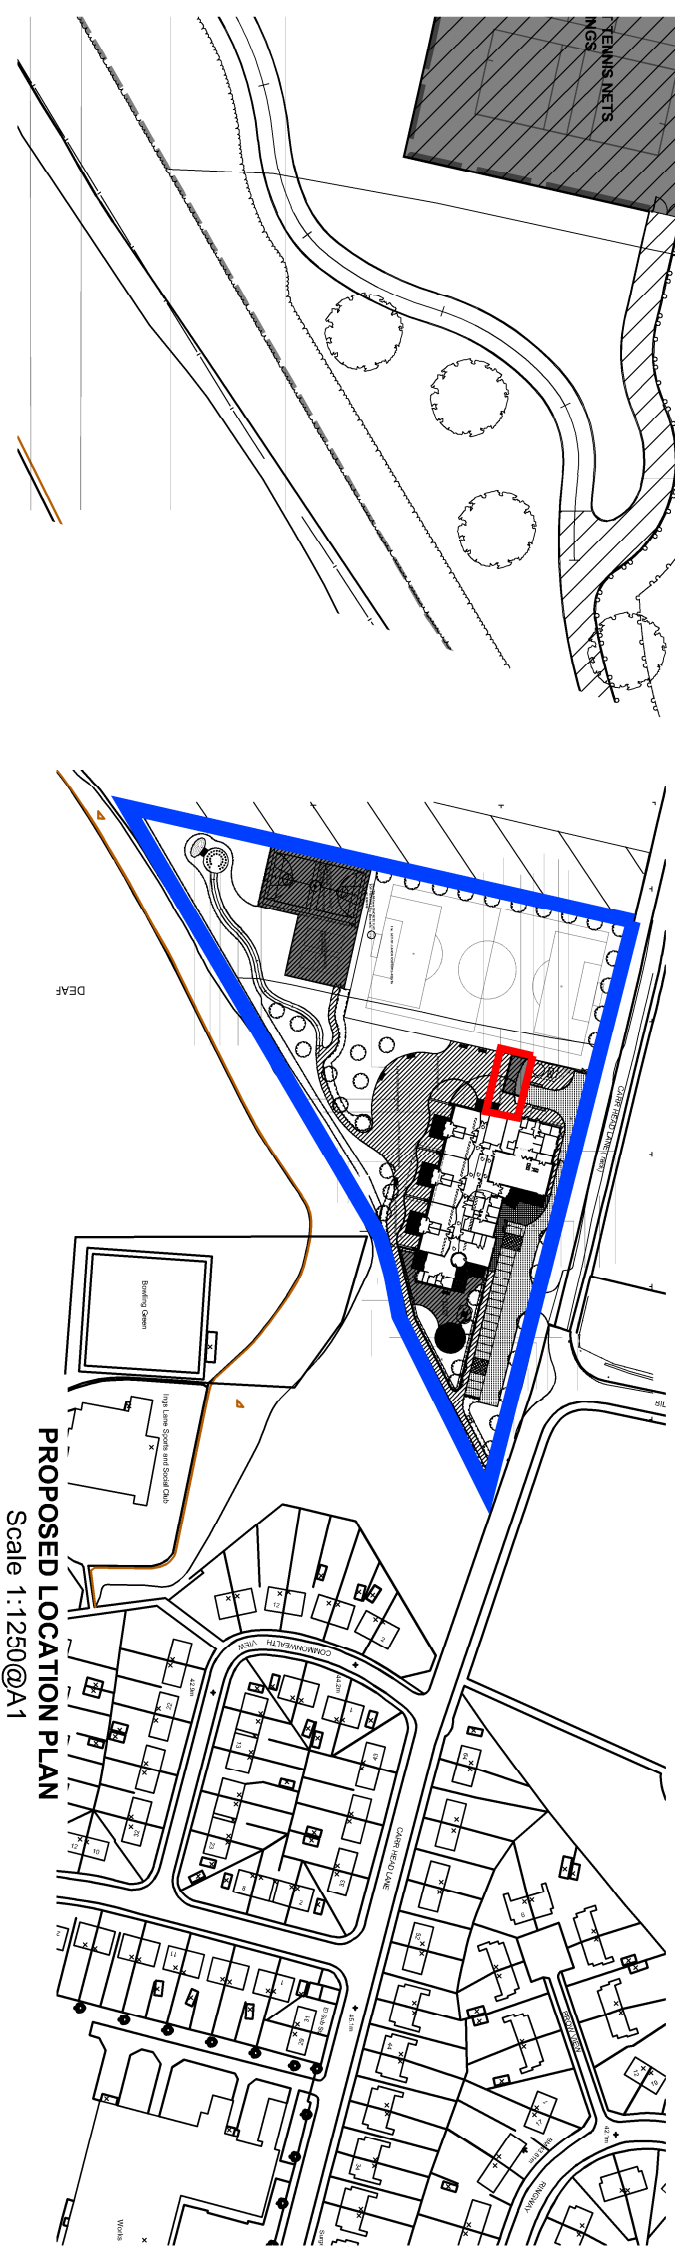

Amendments
client

Lacewood Primary School

project
Proposed installation of new
5.9 x 12.4 Portakabin

drawing
PROPOSED SITE PLAN

date JULY drawn DR checked
scale AS SHOWN drawer no dwg no 3114-02

buildinglinkdesign

15 Thorne Road, Doncaster, DN1 2HG
Tel: (01302) 321199 Fax: (01302) 730166
Email: info@buildinglinkdesign.co.uk
www.buildinglinkdesign.co.uk
Building Link Design Limited
Company reg. 4377549

bold
ARCHITECTS