


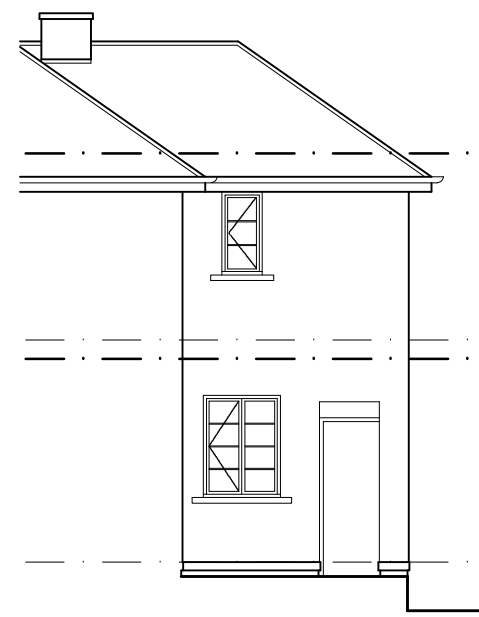

EXISTING
SIDE ELEVATION




EXISTING
REAR ELEVATION



EXISTING
SIDE ELEVATION



EXISTING
FRONT ELEVATION

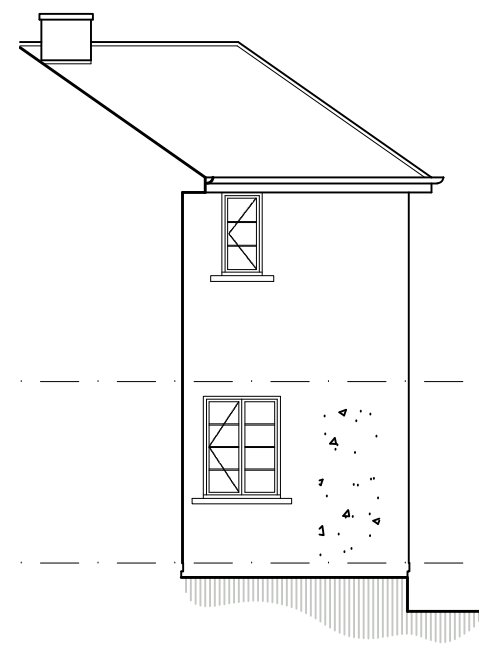

PROPOSED
SIDE ELEVATION
SCALE 1:100




PROPOSED
REAR ELEVATION
SCALE 1:100




PROPOSED
SIDE ELEVATION
SCALE 1:100




PROPOSED
FRONT ELEVATION
SCALE 1:100

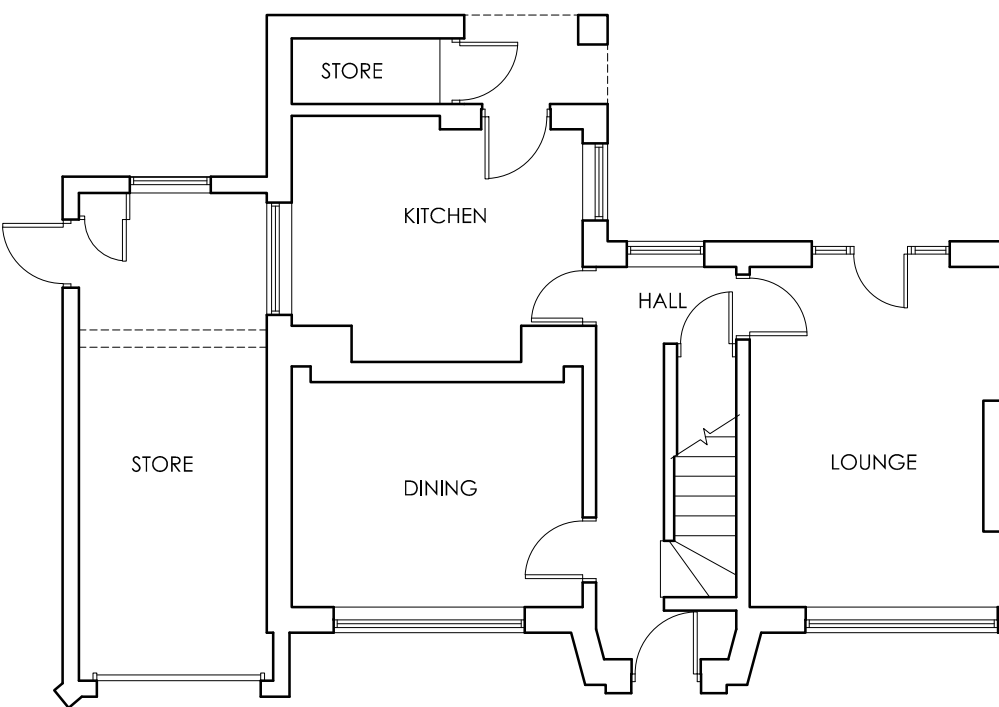


EXISTING GROUND FLOOR PLAN

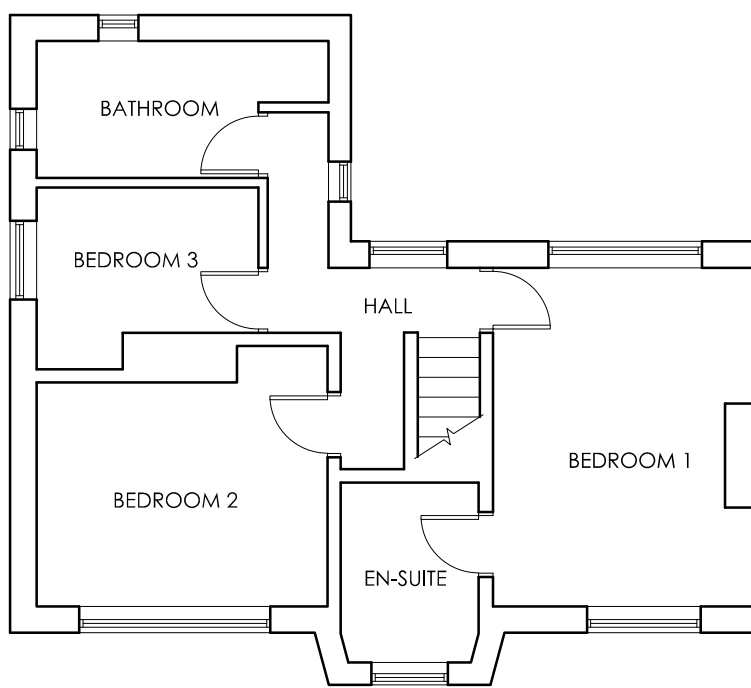


EXISTING FIRST FLOOR PLAN

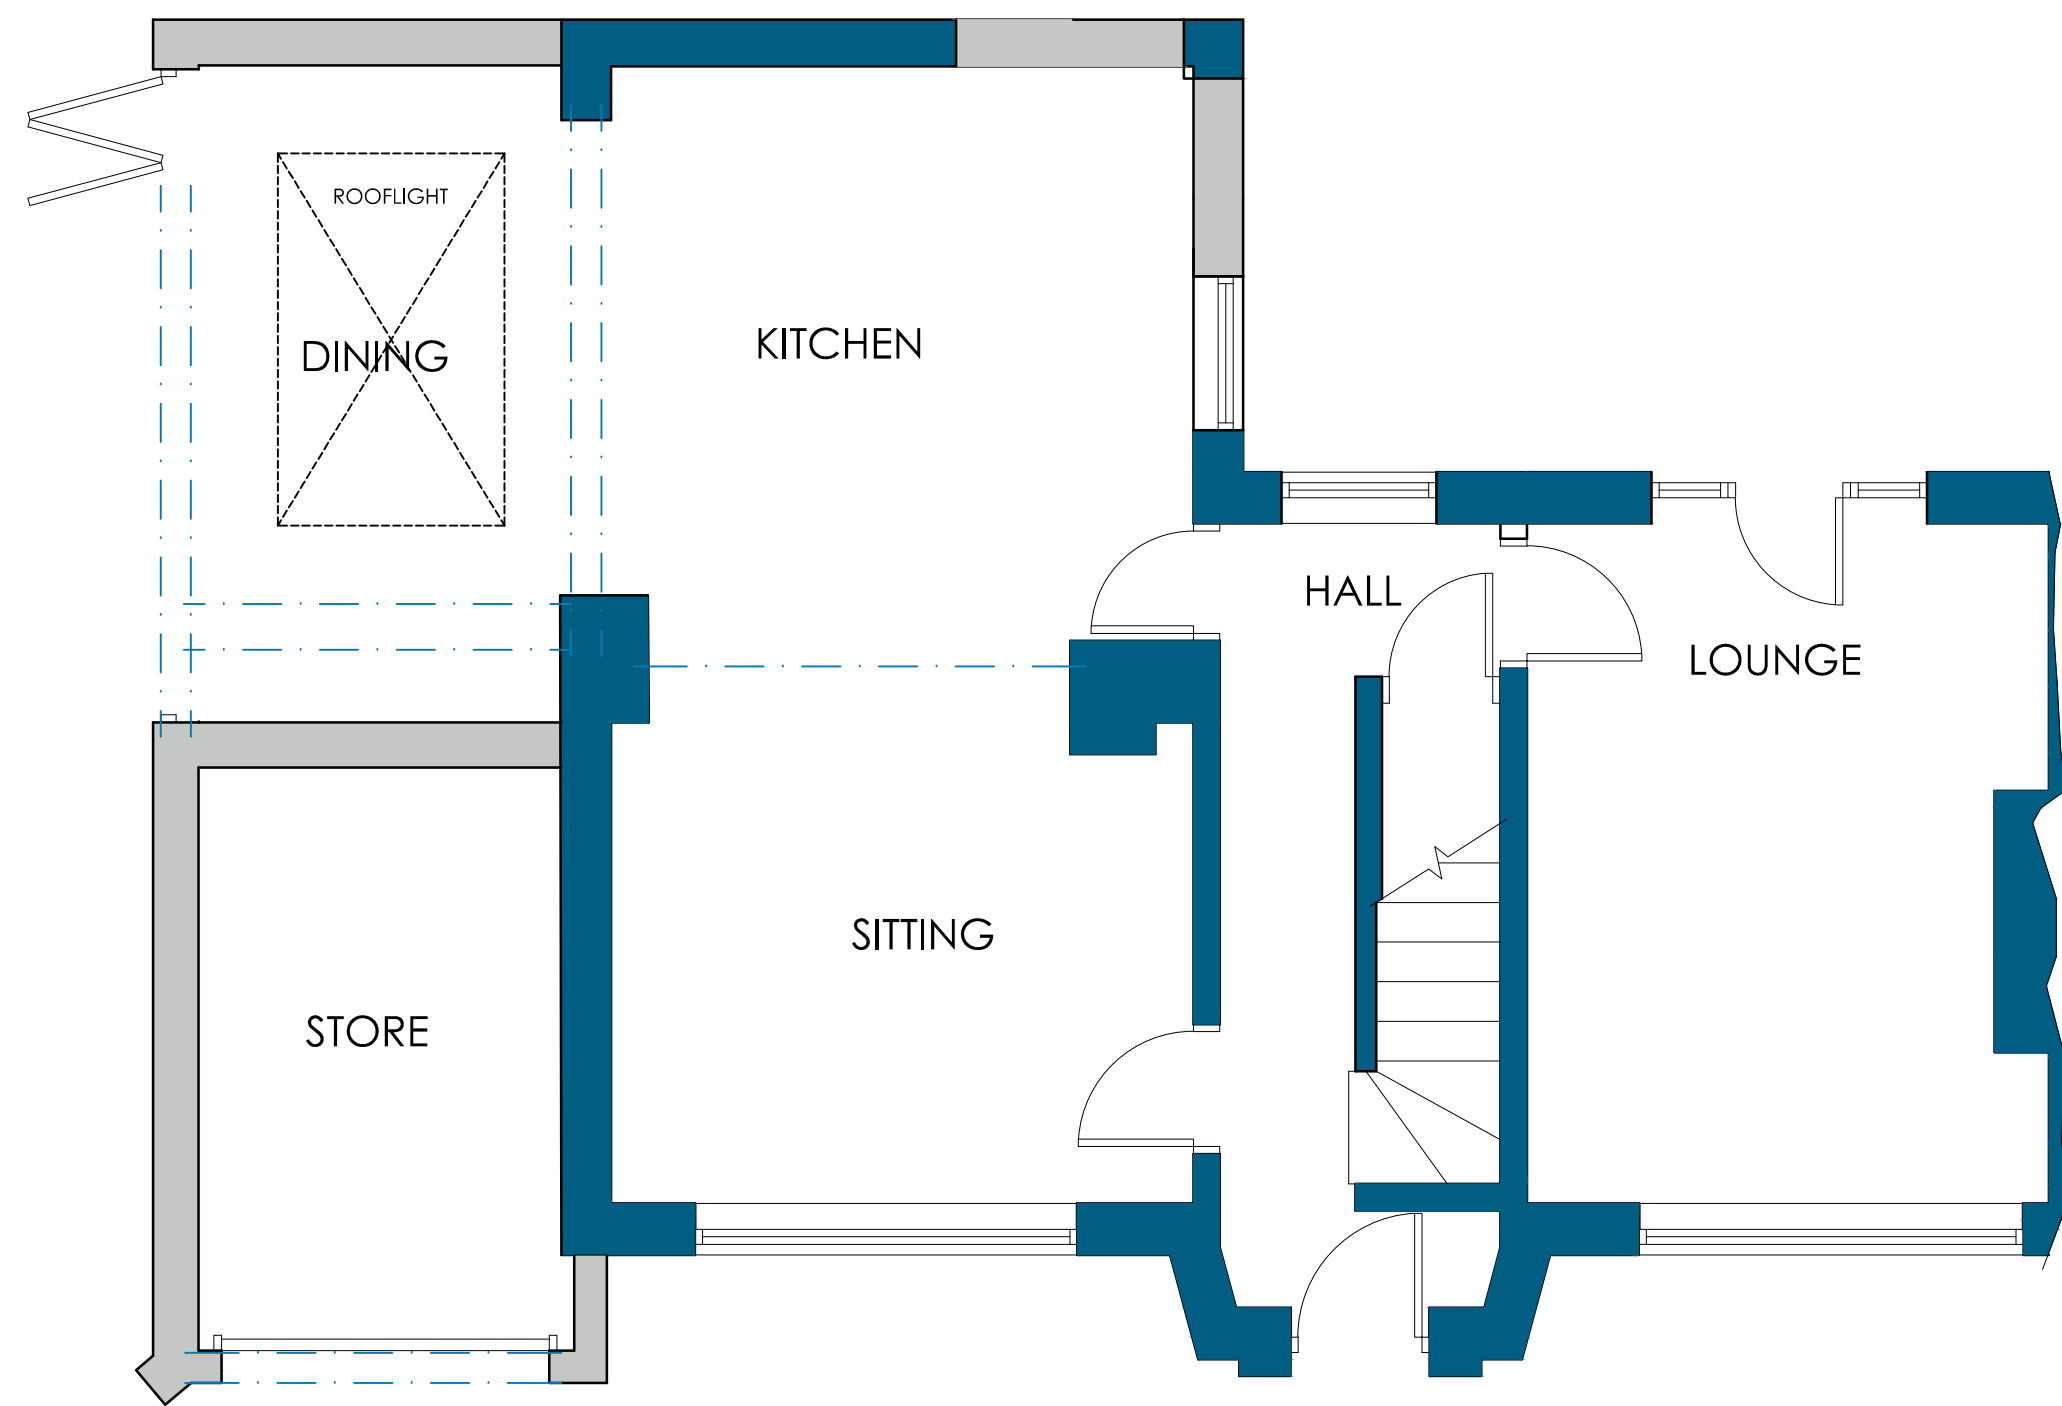


PROPOSED GROUND FLOOR PLAN

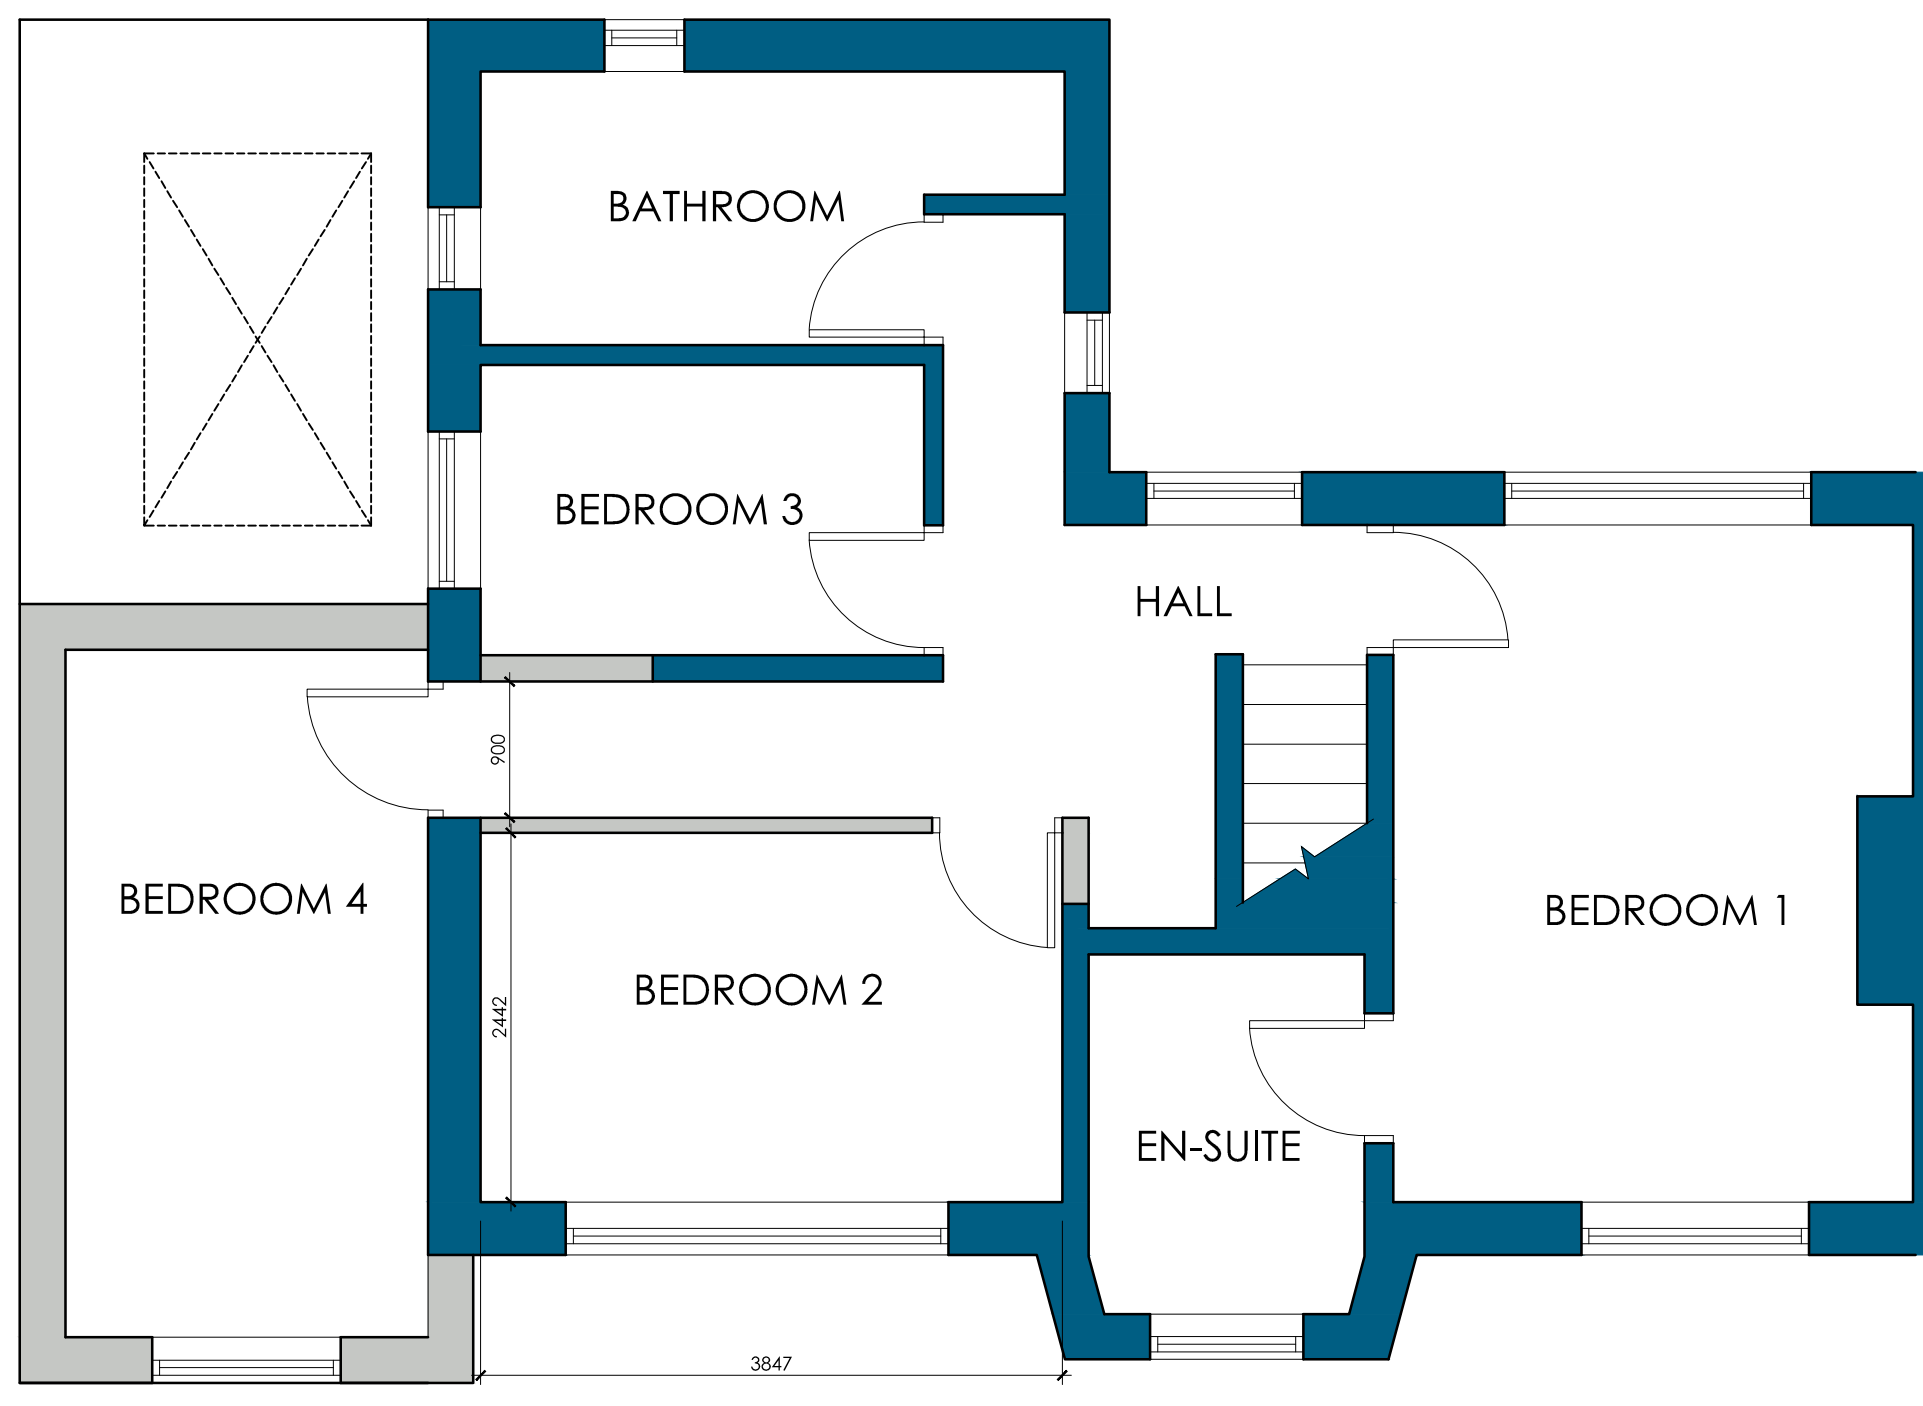

PROPOSED FIRST FLOOR PLAN

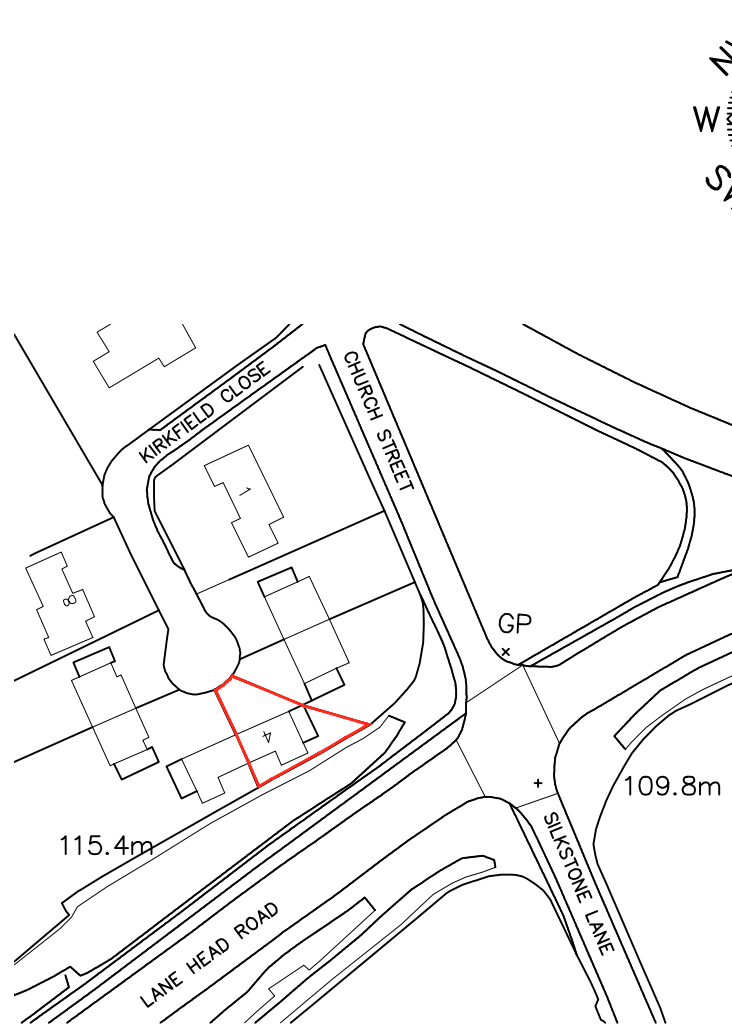

LOCATION PLAN
SCALE 1:1250

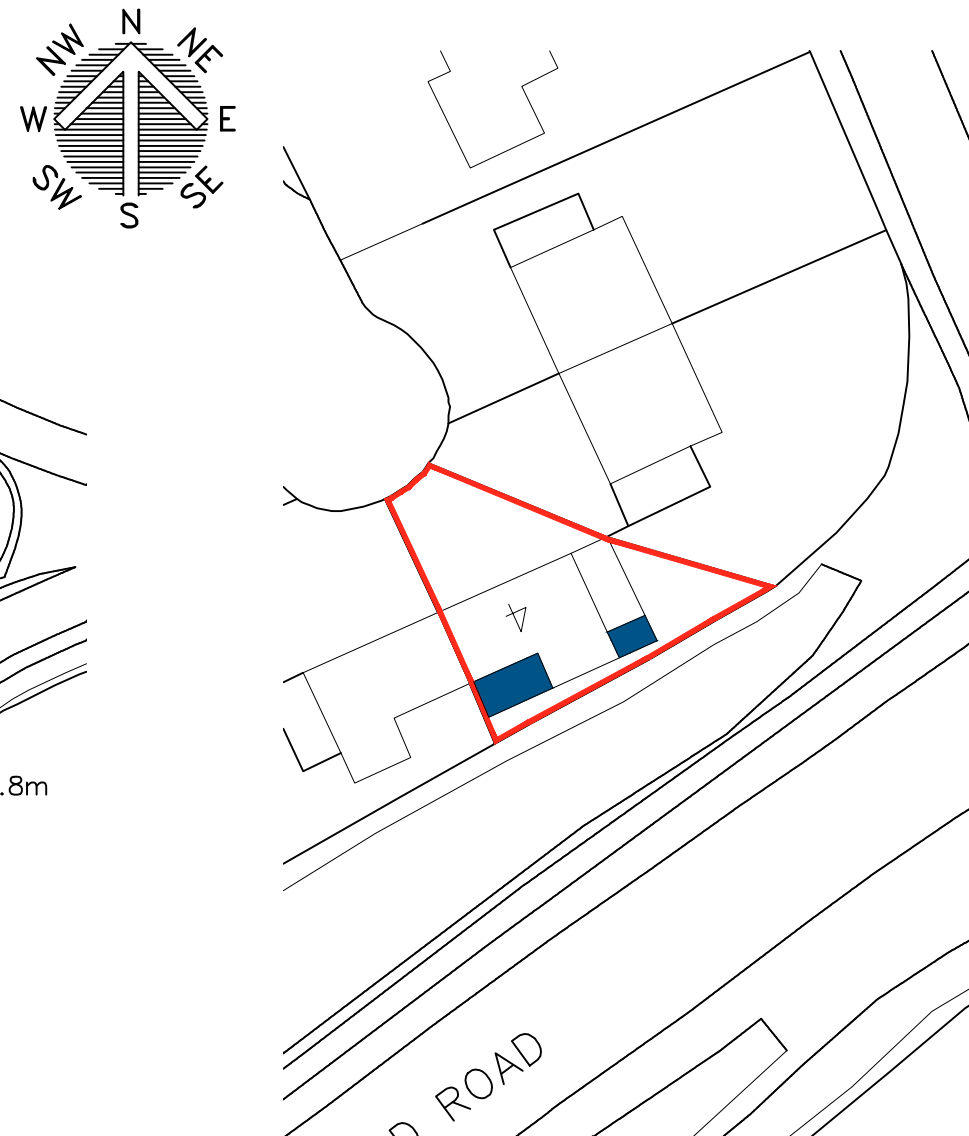

BLOCK PLAN
SCALE 1:500



OFFICE ONE,
34 VICTORIA ROAD,
BARNLEY,
S70 2BU

Phone: 01226 208482

Email: info@whiteaguspартnership.co.uk
Web: www.whiteaguspартnership.co.uk

ARCHITECTURAL SERVICES

Project:
PROPOSED EXTENSION AT
4 KIRKFIELD CLOSE, CAWTHORNE
BARNLEY, S75 4DU

Client:
MR & MRS STEWART

Drawing
Title:
PLANS AND ELEVATIONS

Date:
SEPT 2020
Scale:
1:50 & 1:100 @ A1

Ref:
20-107
Dwg. No.
01
Rev.
A

Date	Suffix	Description	Date	Suffix	Description
23-09-20	A	REVISED TO CLIENTS REQUIREMENTS			