


ground floor plan

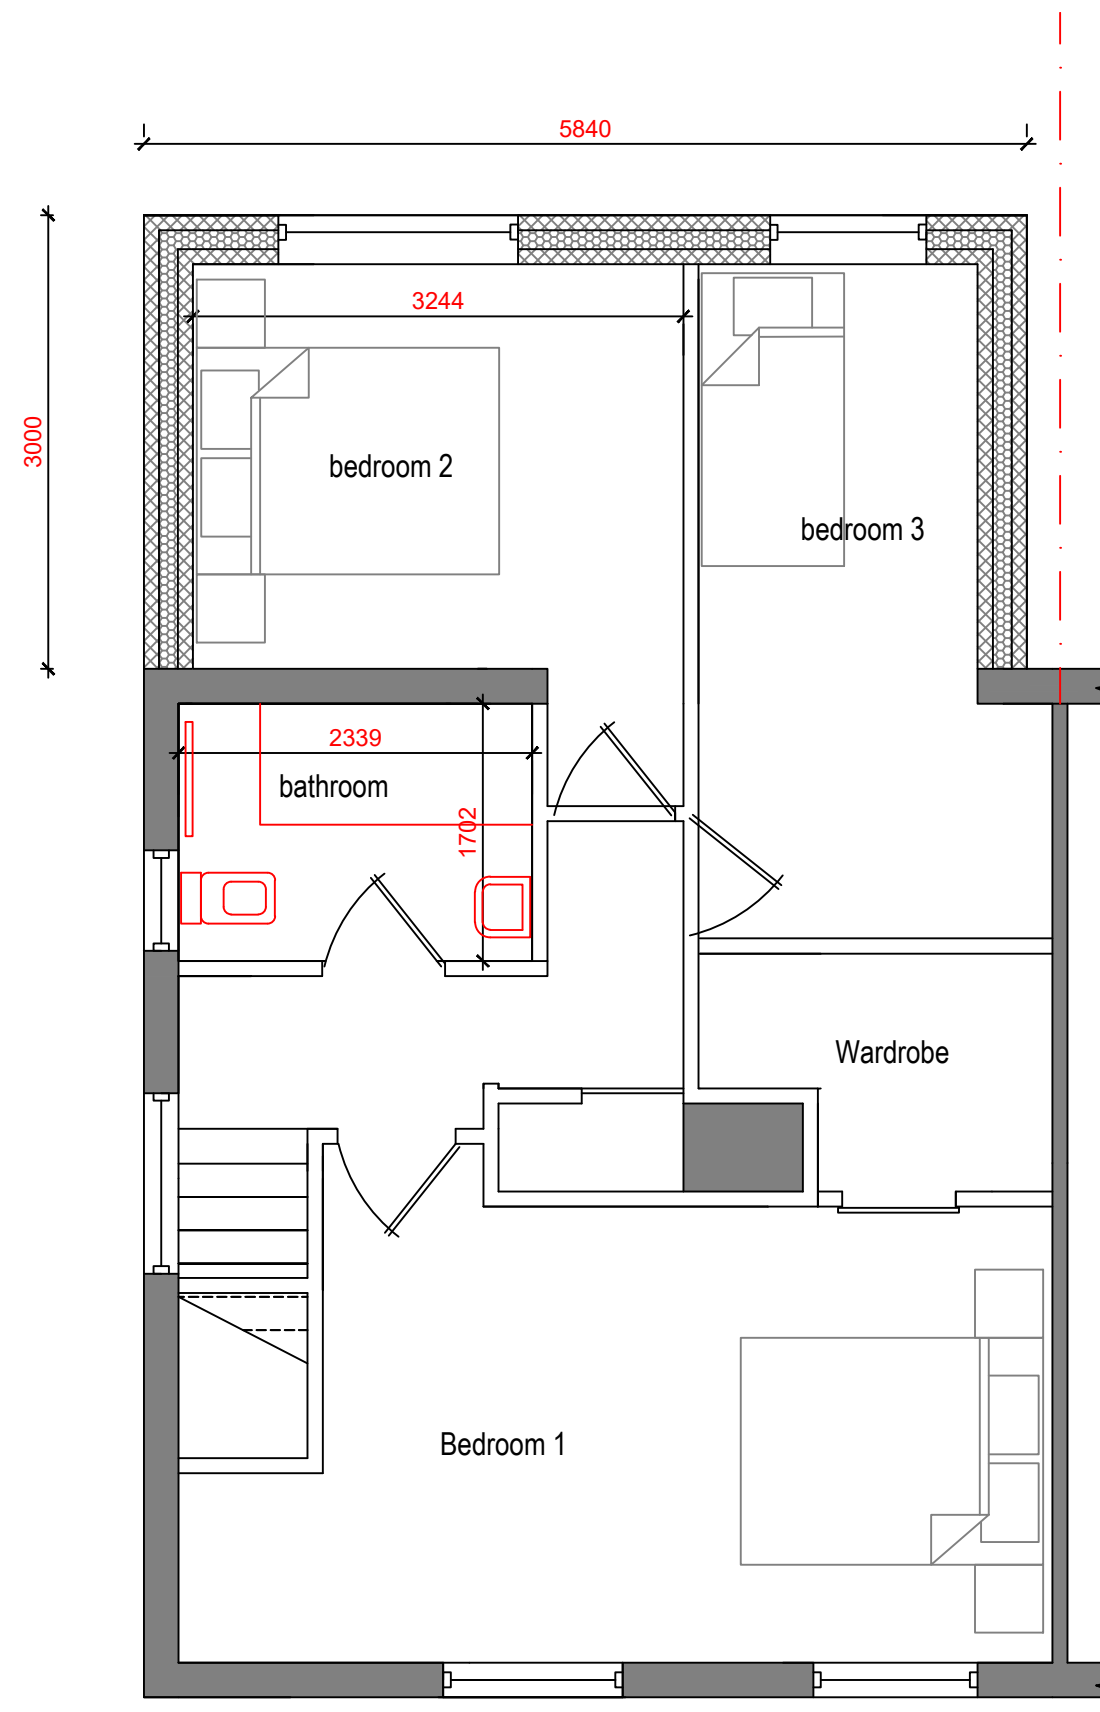

first floor plan

Project  
8 Edinburgh Avenue, Bolton on Dearne

Title  
Proposed Floor Plans

Drawing No -  
06-PL (A)

Scale - 1/50  
Date - 16/2/20  
Drawn By - BH