



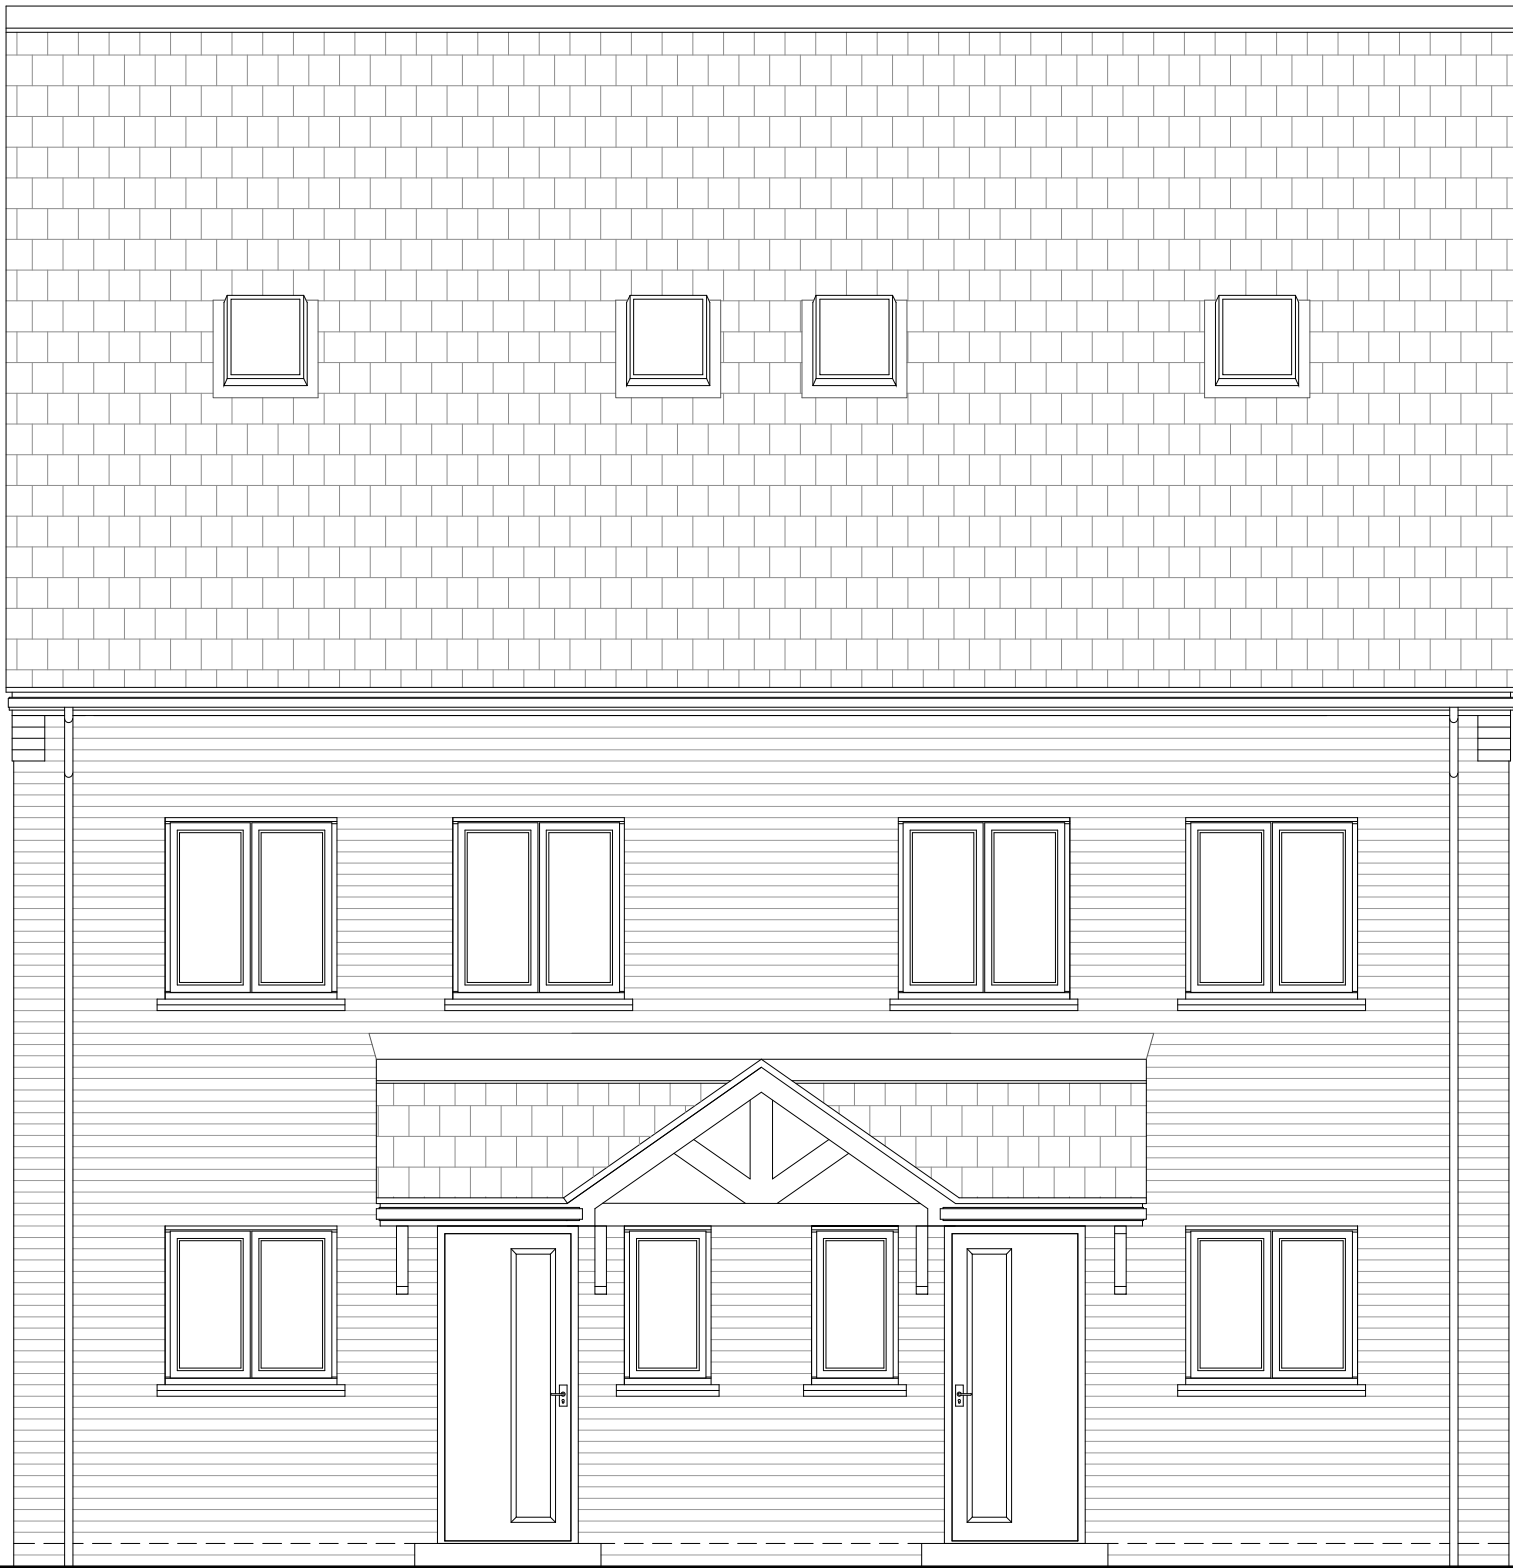


FRONT ELEVATION

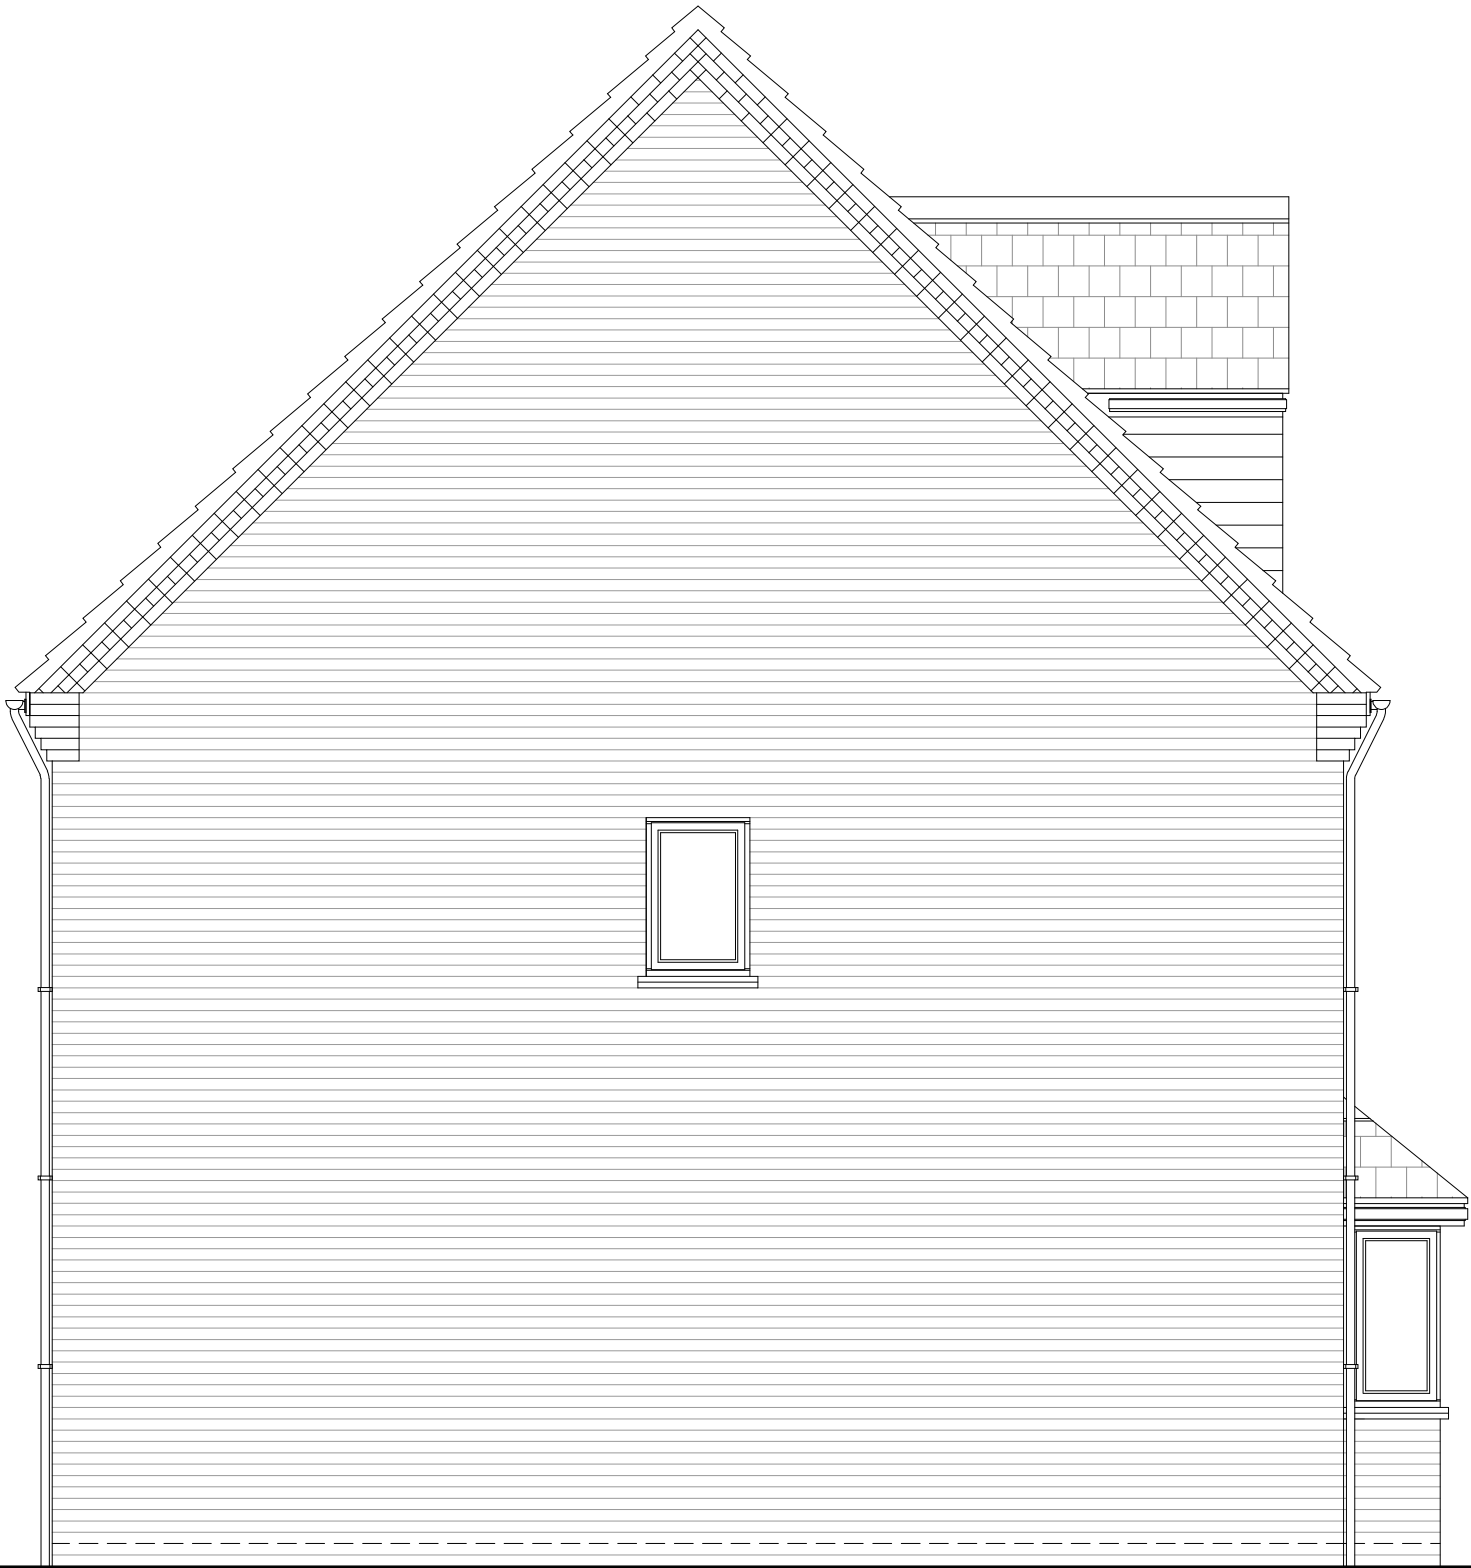


SIDE ELEVATION




REAR ELEVATION

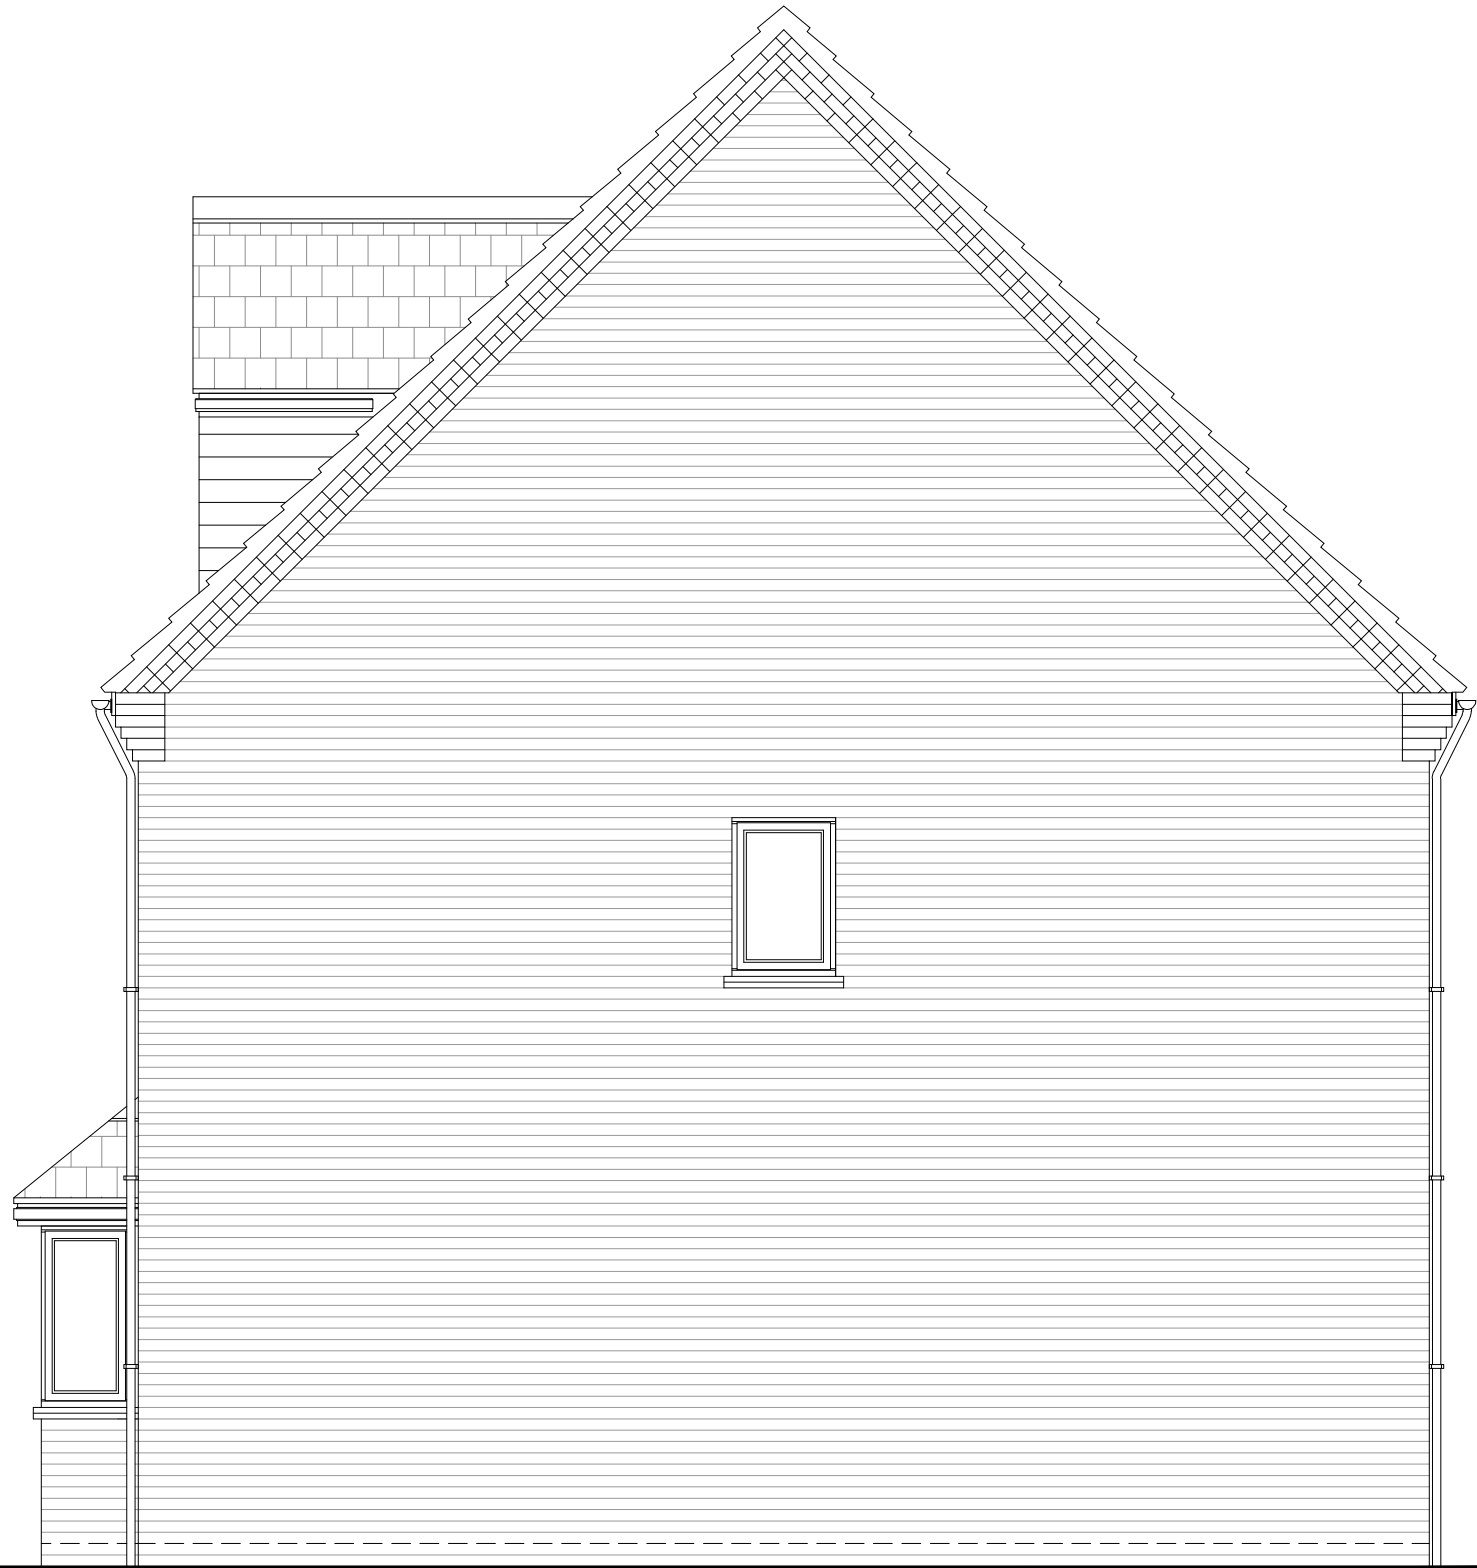


SIDE ELEVATION

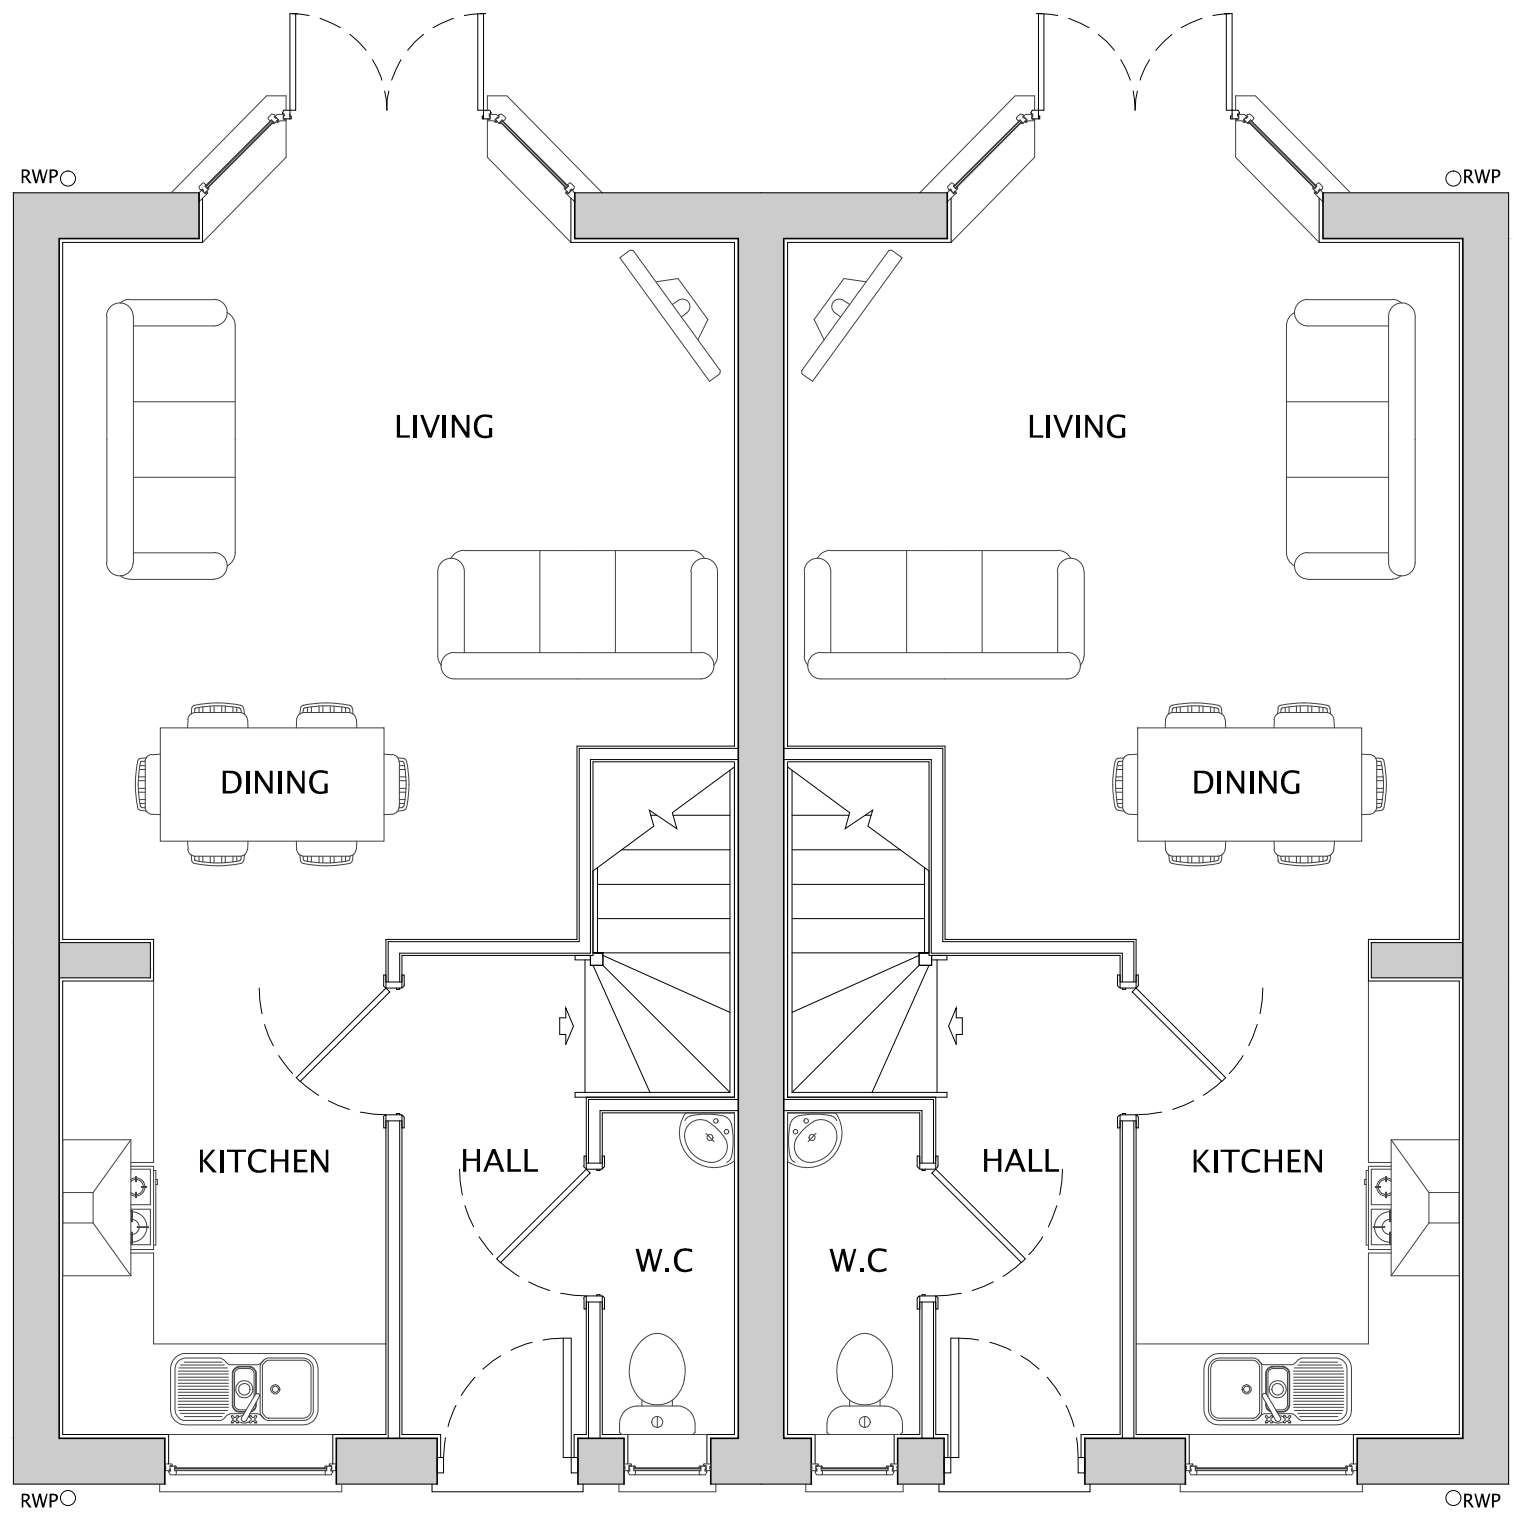


GROUND FLOOR

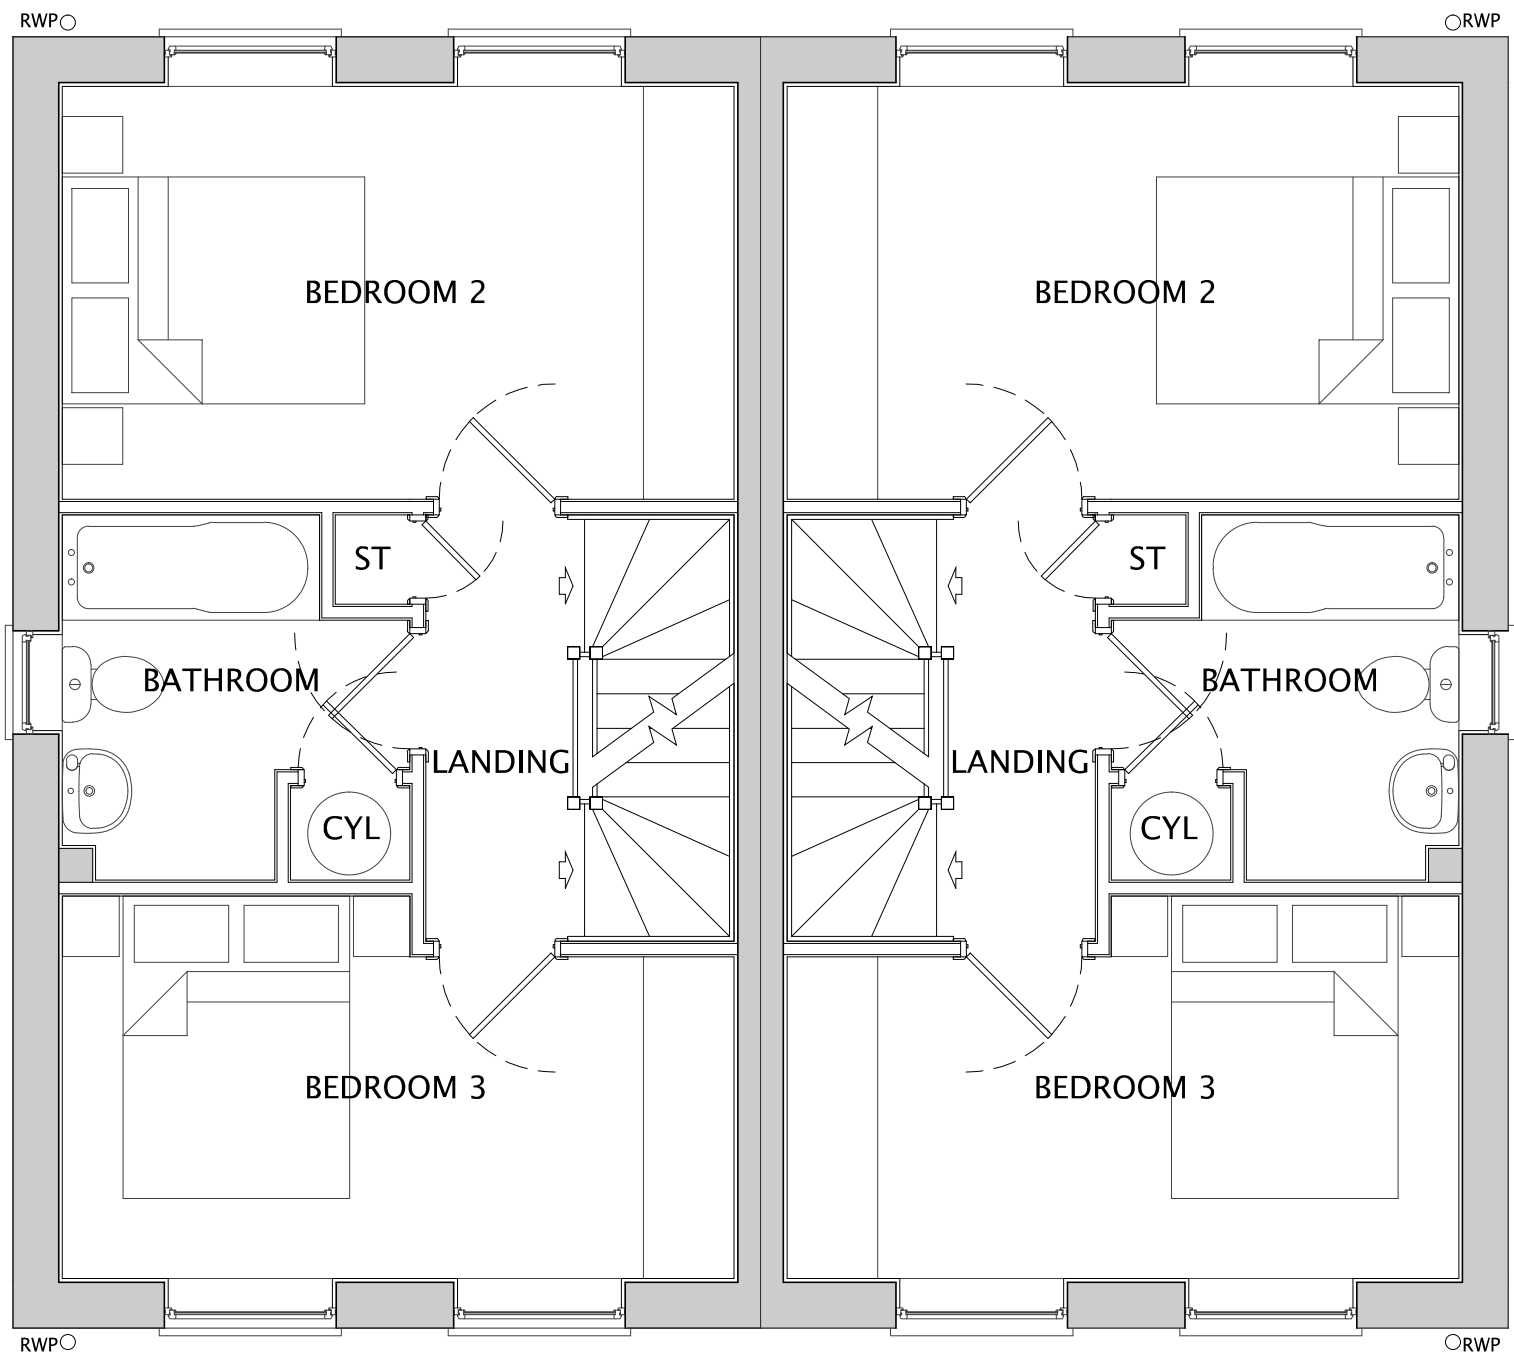

FIRST FLOOR

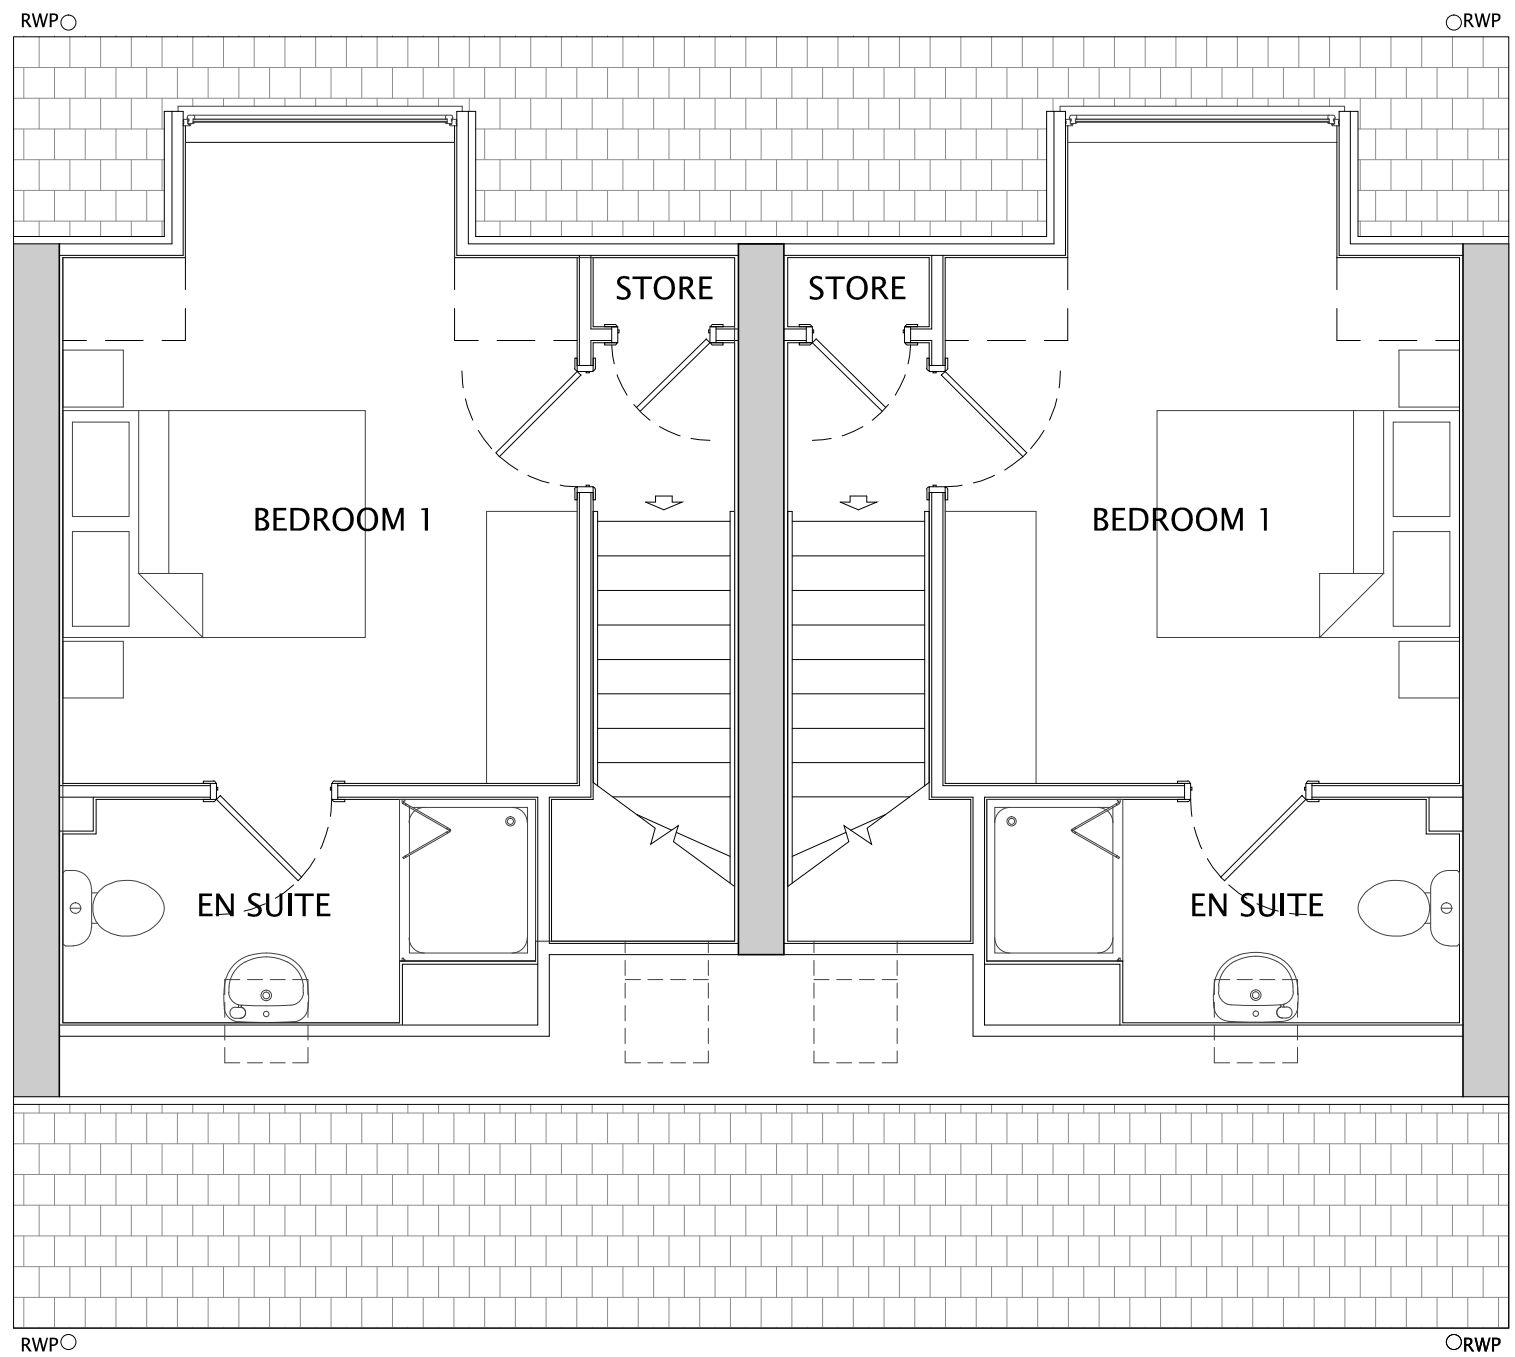

SECOND FLOOR

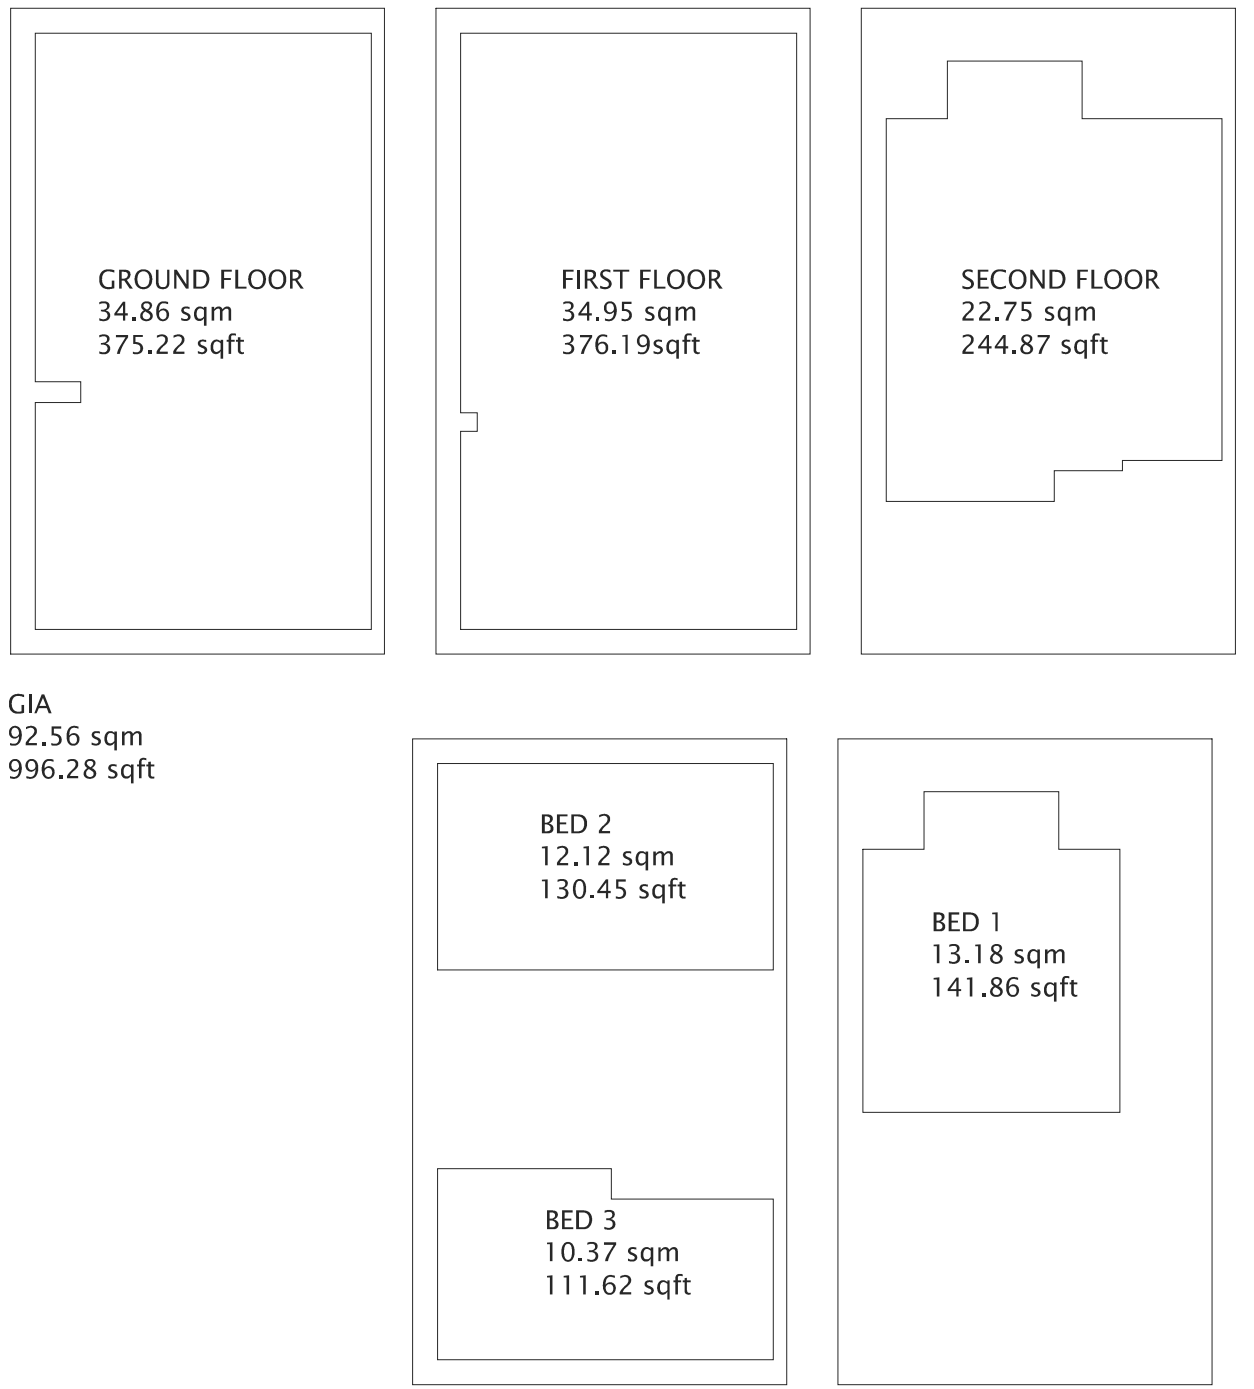

BEDROOMS

B	21.02.23	House type areas added and ground floor dining room window omitted.	THS	LM
A	05.09.22	Window style updated to bring in line with other house types	THS	LM

Rev	Date	Description	Drawn	Check
-----	------	-------------	-------	-------



CLIENT: NETHERTON HOMES	DRAWING NUMBER: P08:4145:1004B				
PROJECT: EAST OF WAKEFIELD ROAD, MAPPLEWELL	SCALE @ A1: 1:50				
DRAWING: BOLBERRY (AS-OP) PLANS & ELEVATIONS	<table><tr><td>DRAWN: JP</td><td>DATE: OCT 21</td></tr><tr><td>CHECKED: LM</td><td>DATE: OCT 21</td></tr></table>	DRAWN: JP	DATE: OCT 21	CHECKED: LM	DATE: OCT 21
DRAWN: JP	DATE: OCT 21				
CHECKED: LM	DATE: OCT 21				

JRP Associates 14 Mariner Court, Calder Park, Wakefield, WF4 3FL	T 01924 383322 E info@jrpassoc.co.uk W jrpassoc.co.uk
--	---

