


Site Plan 1:200

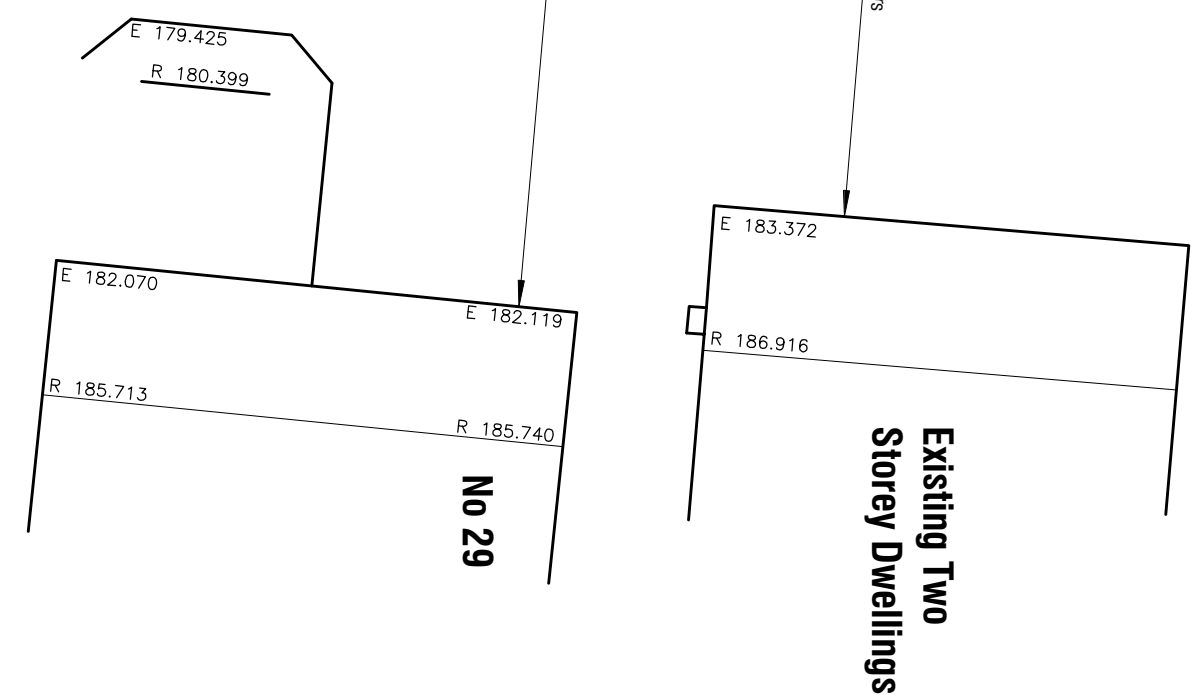

- Key:**
- Existing Trees - Refer to Arboricultural Report for further information.
 - Indicative tree planting subject to detailed landscaping layout.
 - Tree to be removed
 - Existing tree root protection areas.
 - Proposed hedges
 - Existing levels
 - Ecological Enhancement:
 - Schwinger Bat Tube (F1) located at high level - refer to house plans and elevations for details. 300.
 - Allow for 300 Schwinger general purpose Z1 bat roosts nestled in a tree canopy.
 - Include 400 Schwinger No.108 bat roosts.
 - Allow for 200 Schwinger general purpose nest box (B) located in existing trees at site perimeter - positions to be agreed.
 - Where 400 Schwinger No.108 bat roosts are located in existing trees at site perimeter - positions to be agreed.
SITE PLAN

PROPOSALS

Residential Development
Land at Millstones
Oxspiring
Sheffield

mboothdesign		architectural design and building consultants	
Fairfield House		Barnsley	
S70 2ET		T: 01728 285256	
E: mboothdesign@bt.com		E: mboothdesign@bt.com	
Scale 1:200 @ A1		Drawn MJB	
Date JAN 2020		Ref 18.24	
Dwg No. P1		Rev. H	

Copyright in this drawing is the property of mboothdesign. All other rights in this drawing are reserved. This drawing is not to be used for any other purpose without the written consent of mboothdesign.