





NORTH ELEVATION
SCALE 1:100




SOUTH ELEVATION
SCALE 1:100

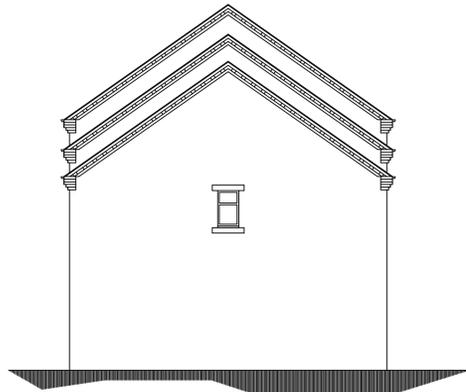


EAST ELEVATION
SCALE 1:100

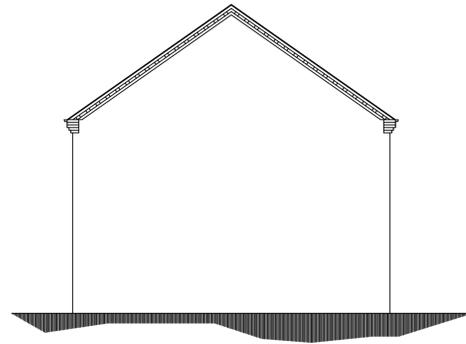


WEST ELEVATION
SCALE 1:100

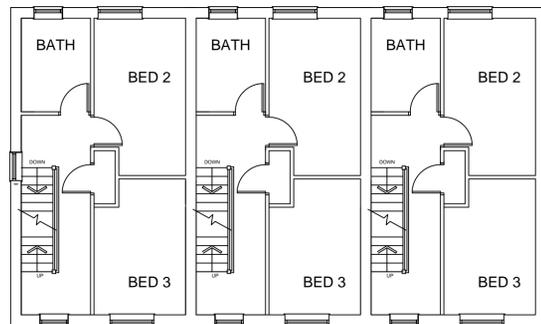


FIRST FLOOR PLAN
SCALE 1:100

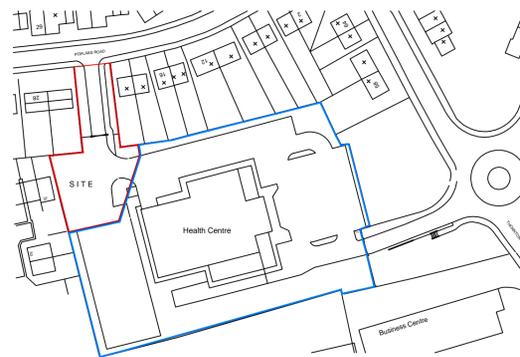


LOCATION PLAN
SCALE 1:1250

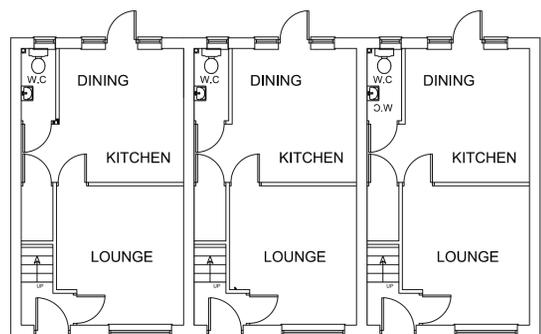

GROUND FLOOR PLAN
SCALE 1:100

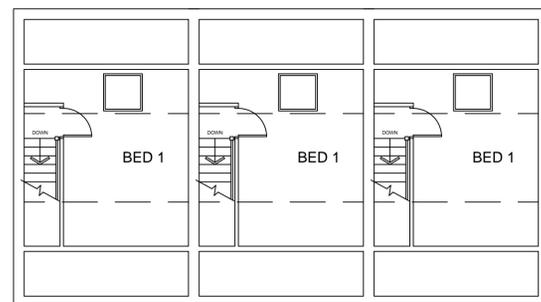

SECOND FLOOR PLAN
SCALE 1:100

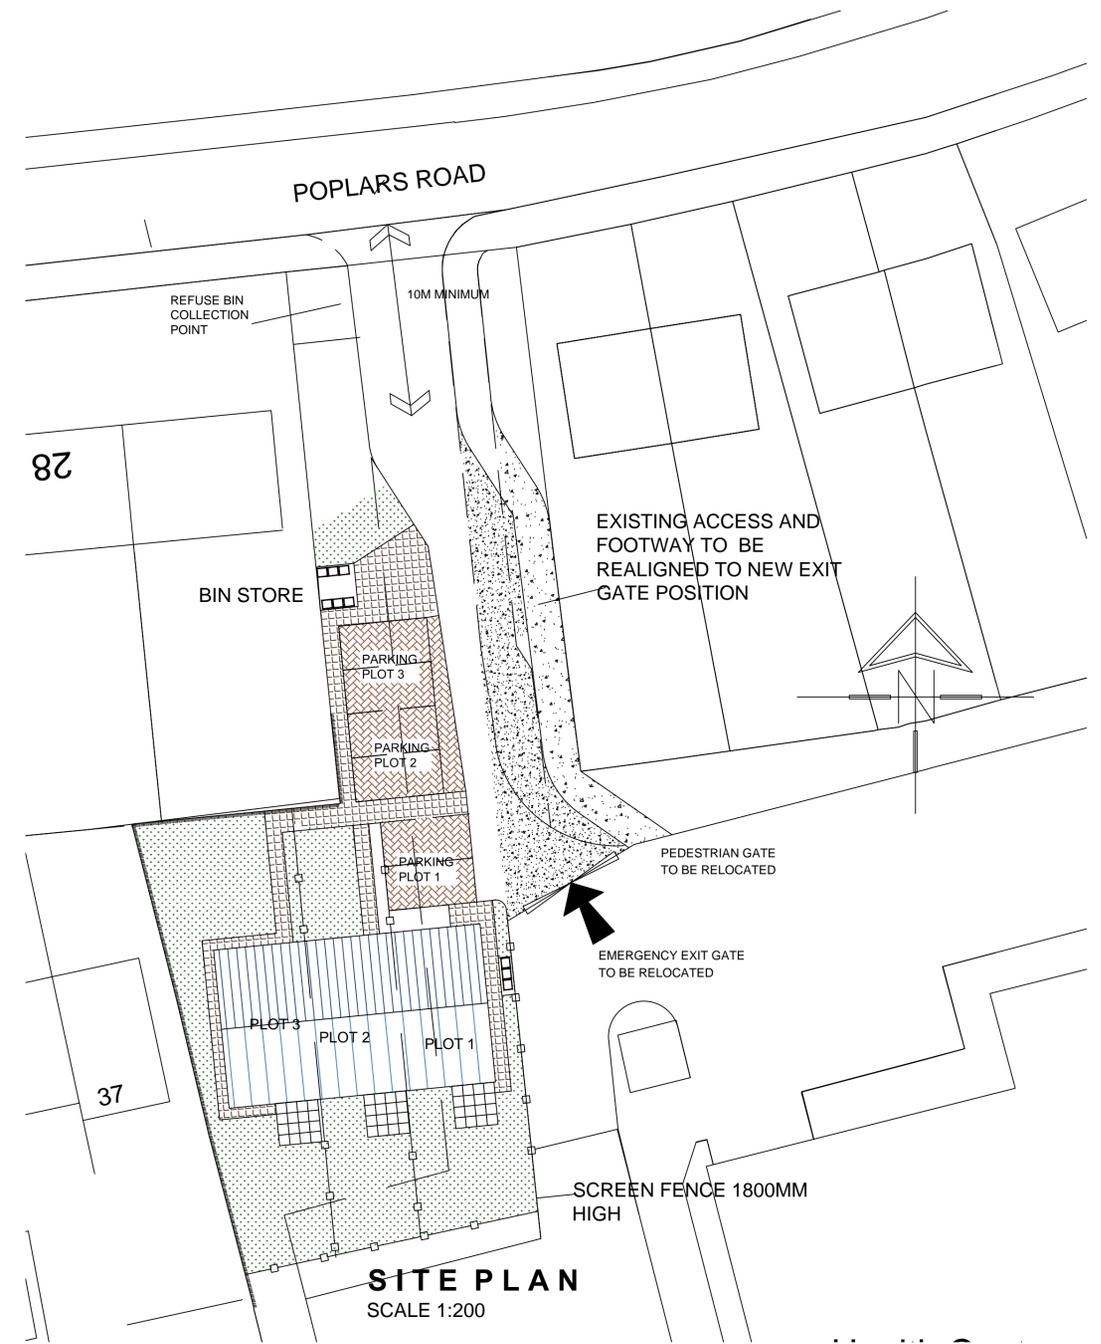

SITE PLAN
SCALE 1:200

		8 MORSTON BUSINESS PARK, WHALEY ROAD, BARUGH GREEN, BARNSELEY, S75 1HQ		Phone: 01226 208482 Fax: 01226 283030 Email: info@whiteaguspартnership.co.uk Web: www.whiteaguspартnership.co.uk	
ARCHITECTURAL SERVICES AND SURVEYORS				Client: SJM DEVELOPMENTS LTD	
Project: RESIDENTIAL DEVELOPMENT ON LAND AT POPLARS ROAD KENDRAY, BARNSELEY				Date: JANUARY 2014	
Drawing Title: PLANS & ELEVATIONS				Scale: AS SHOWN	
Ref: 13-073				Dwg. No. 02	
Date				Date	
Suffix				Suffix	
Description				Description	