


Notes:
 PROJECT DESIGN DRAWINGS NOT TO BE USED FOR PLANNING, BUILDING REGULATIONS OR CONSTRUCTION PURPOSES.
 DESIGN DEVELOPMENT MAY ALTER AREA/COSTS / LAYOUT.
 COMPONENTS OF THE DRAWING BELONG TO DESIGNER ARCHITECT. STRICTLY NO CORREAL PERIOD OF DESIGN RIGHTS / AS IN DRAWING.

Revision: A
 Revision 1 of 1

Project / Client: Leapings View / Pears
 Drawing Title: Site Plan - Proposed
 Drawing Number: 2178/SK/001
 Scale at A2: 1:200

Date: Apr 24

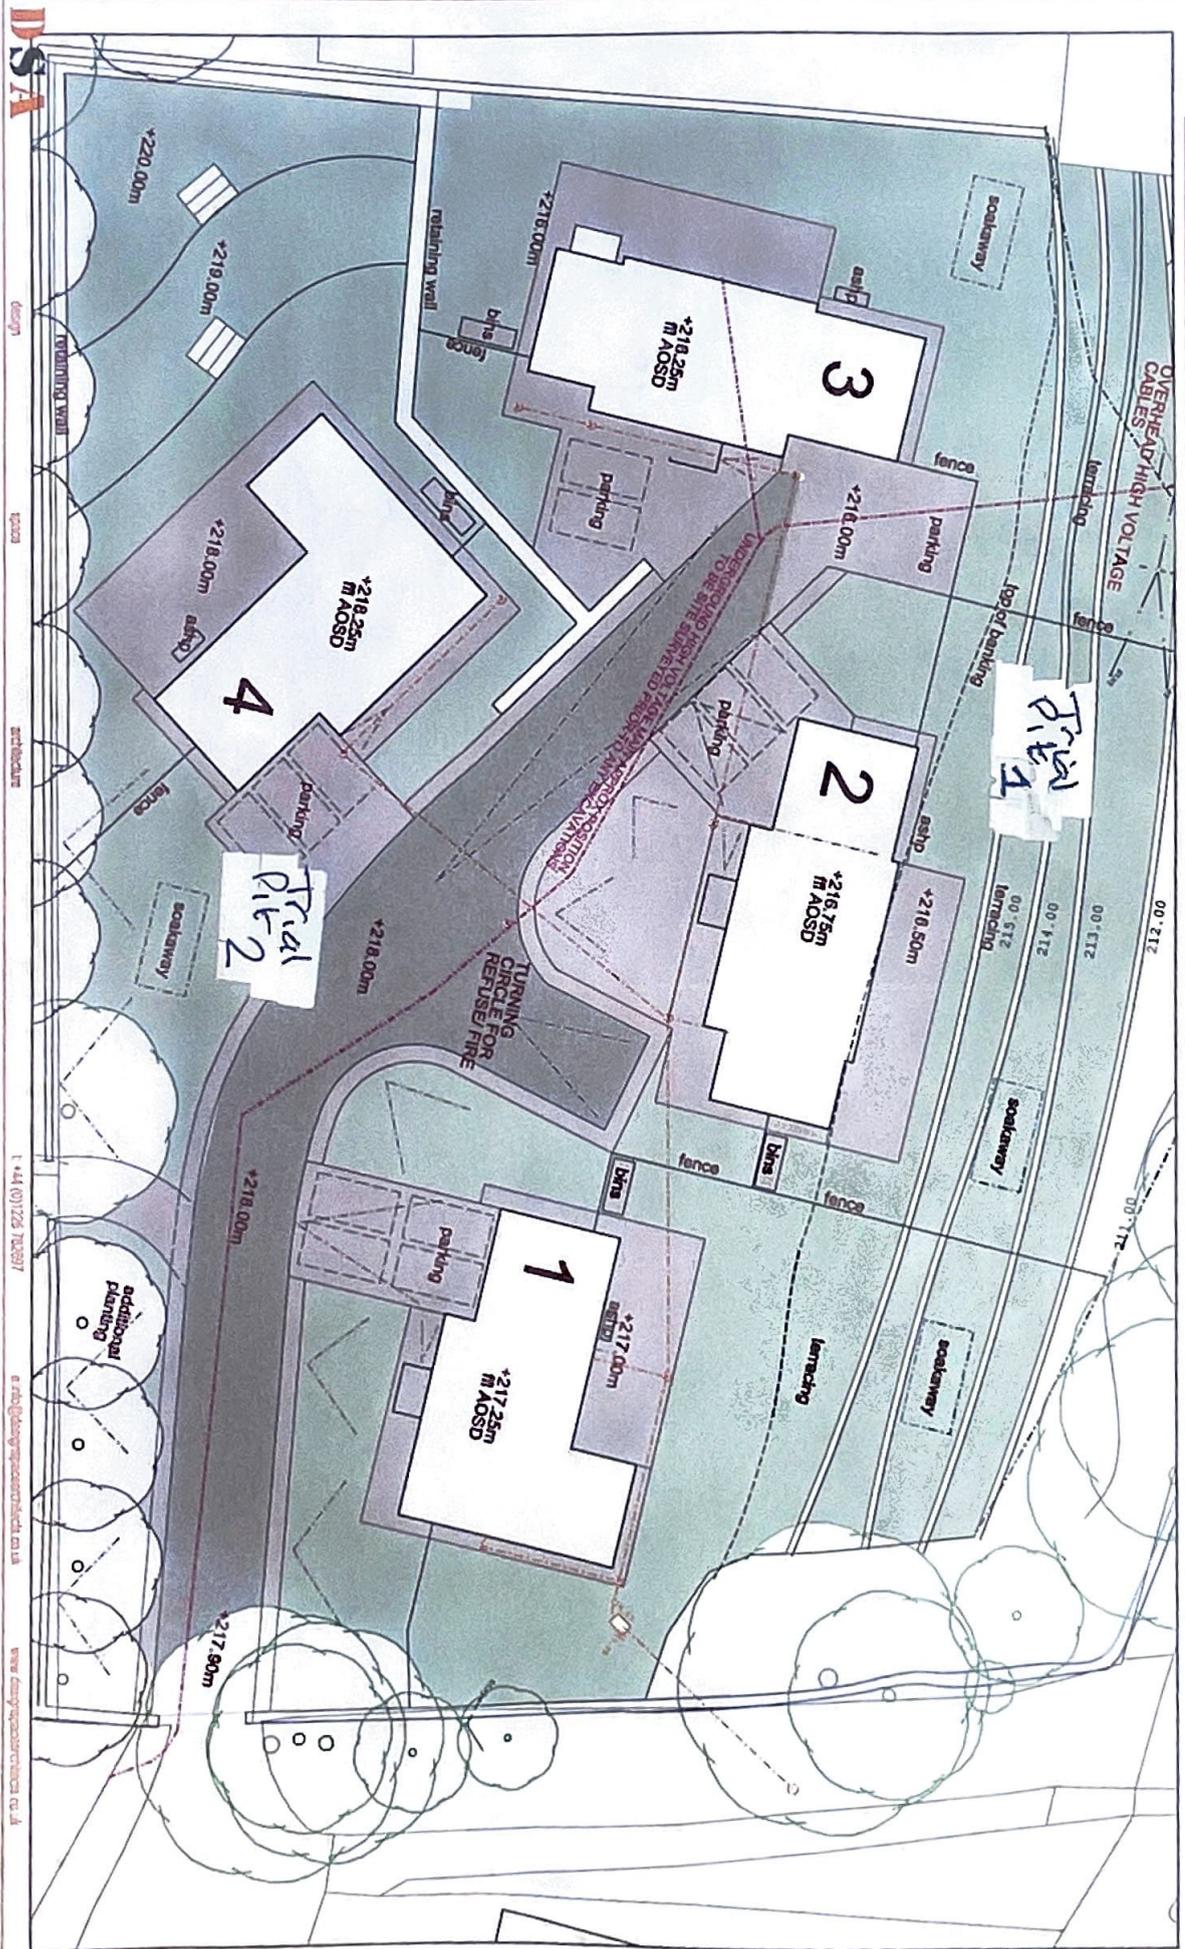

DSA
 Design
 10000
 Architectural
 1 +44 (0)1256 782897
 e: info@leapingsviewpears.co.uk
 www.leapingsviewpears.co.uk